


subject site



DUNHEVED ROAD
WERRINGTON COUNTY

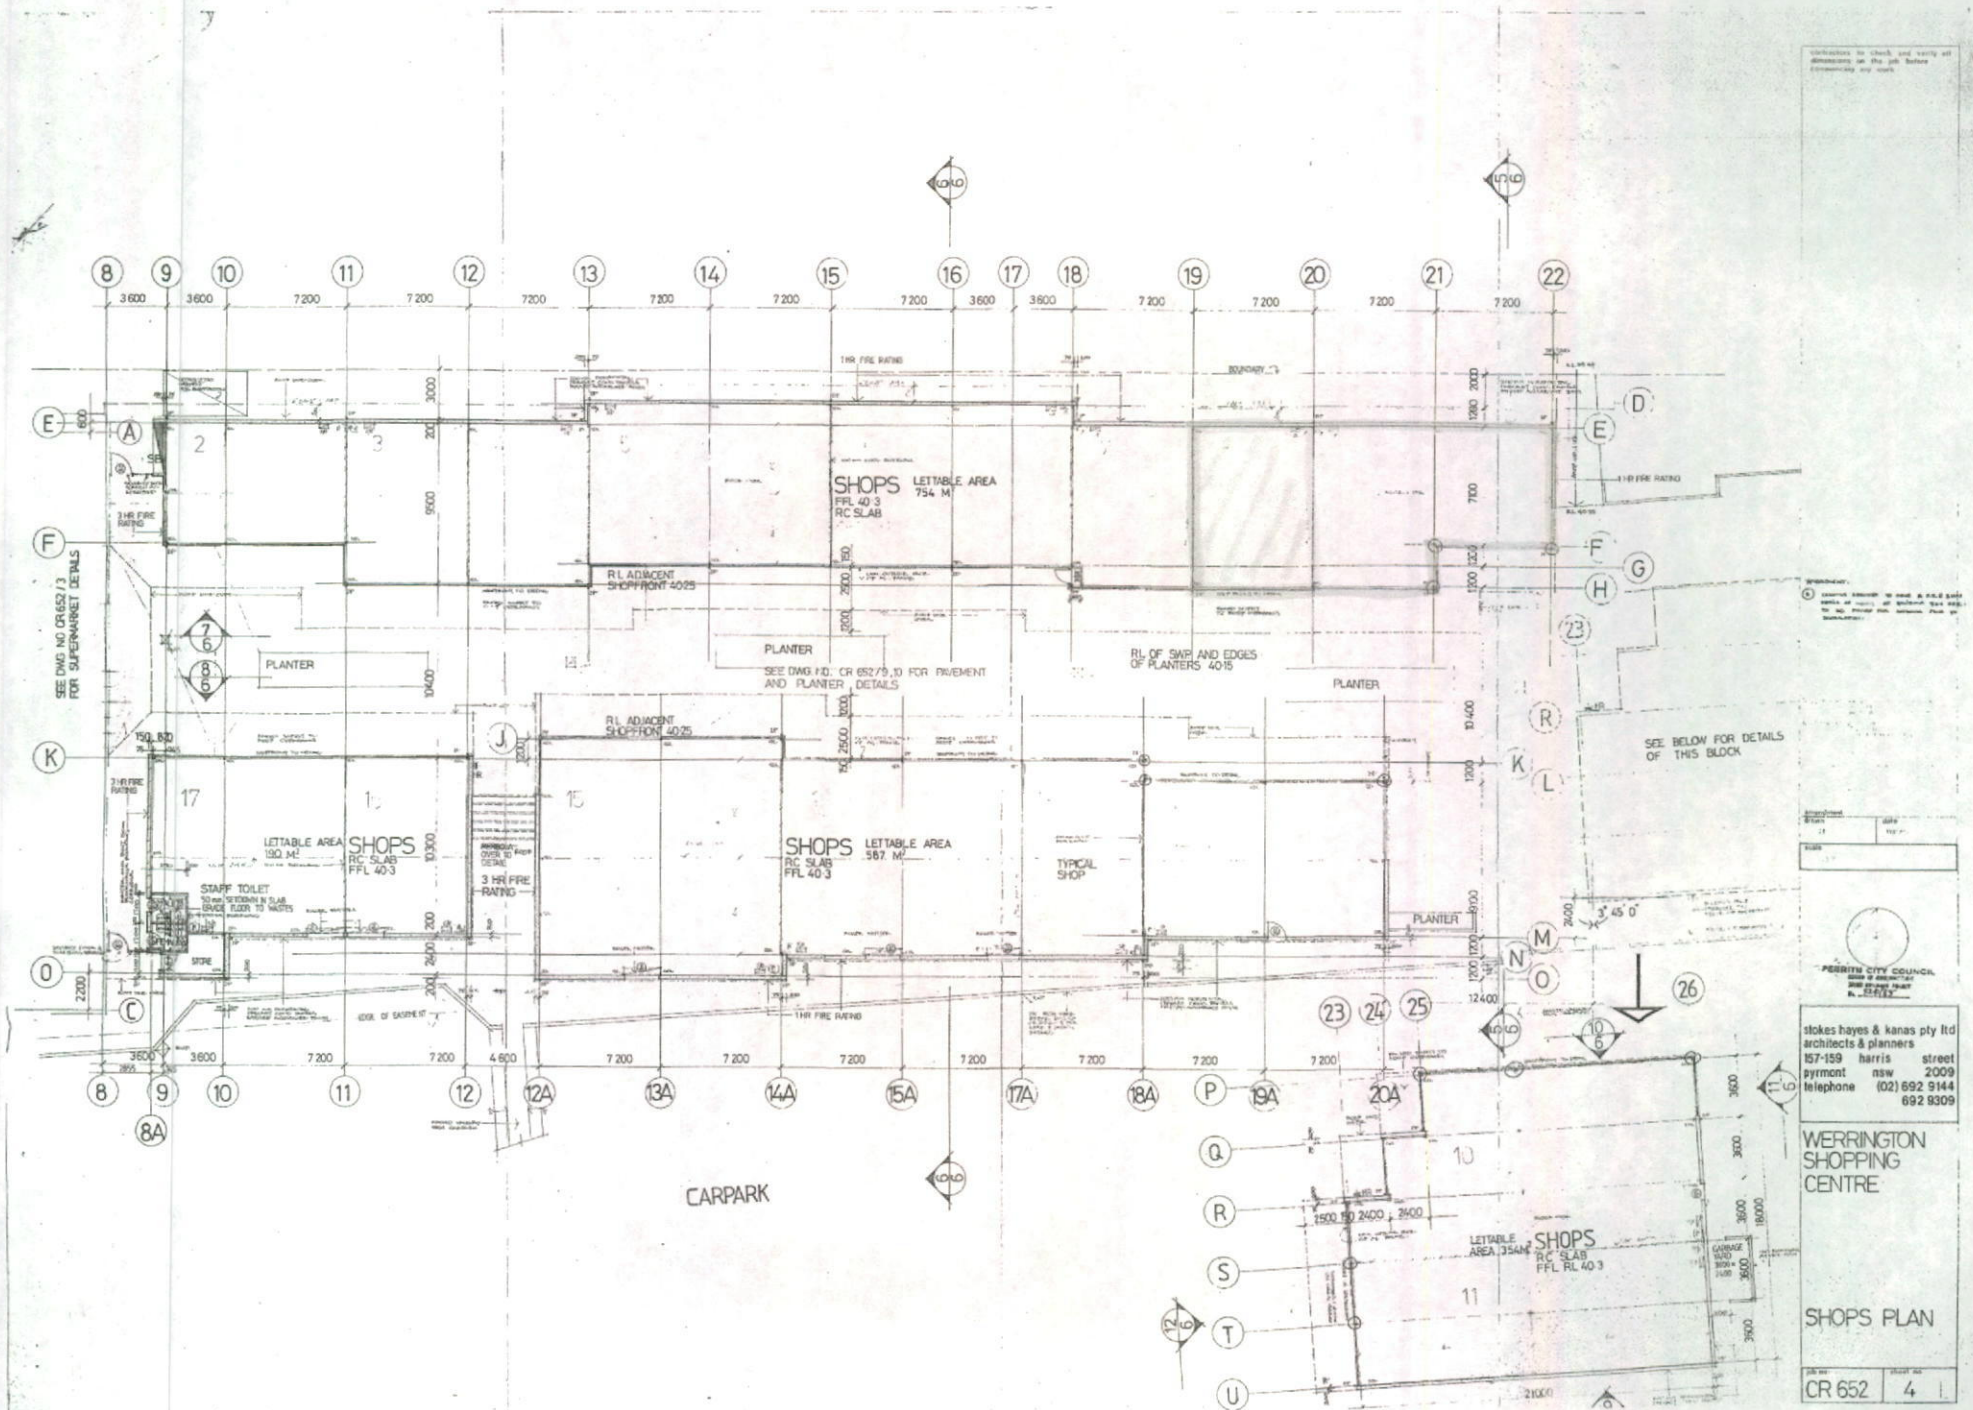

Contractors to check and verify all dimensions on the job before commencing any work.


Scale: 1:100


stokes hayes & kanas pty ltd
architects & planners
157-159 harris street
pyrmont nsw 2009
telephone (02) 692 9144
692 9309

WERRINGTON SHOPPING CENTRE

SHOPS PLAN

CR 652 4