




ROOF TILE – BRISTILE
COAL
CLASSIC





TREND WINDOWS
SURFMIST

 

TAUBMANS
SURFMIST
• MOROKA FINISH
TO FRONT FAÇADE
BRICK PIER



FEATURE TILE (BY OWNER)
INDICATIVE ONLY
• FRONT PORCH BLADE WALL

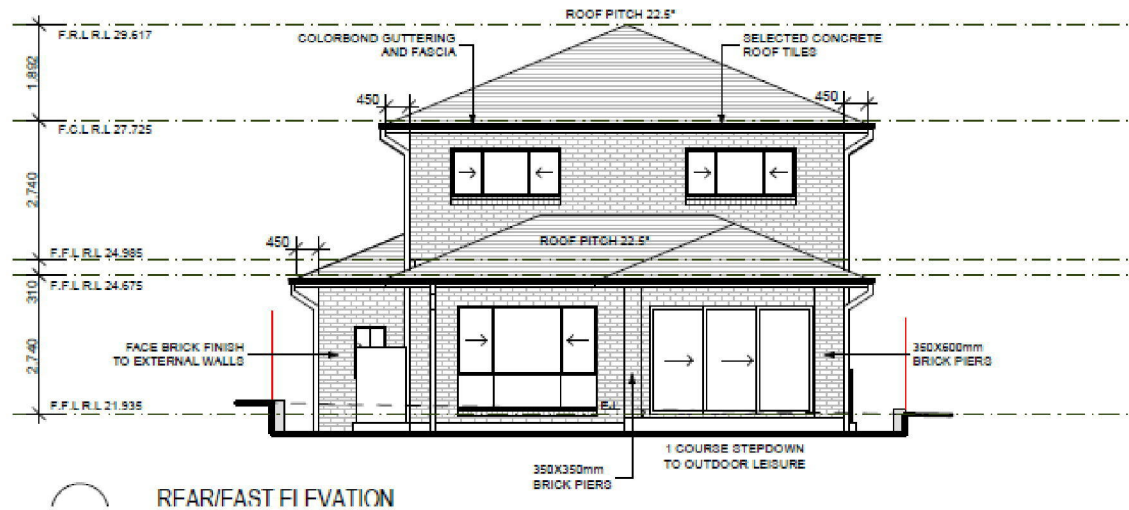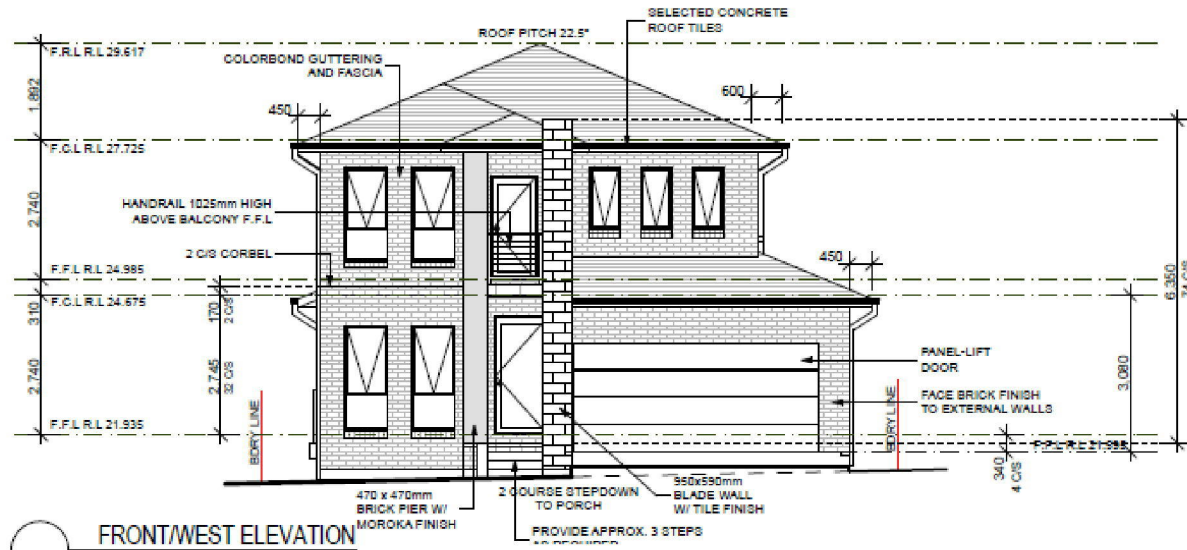


AUSTRAL
WHITSUNDAY
ORPHEUS
Off White Mortar
Ironed Joints



COLORBOND
MONUMENT
• GUTTER



COLORBOND
WALLABY
• WATERTANK
• DOWNPIPES
• METER BOX
• BALCONY RAIL

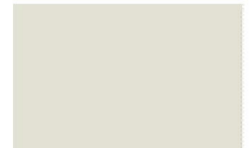

COLORBOND
SURFMIST
• FASCIA
• GARAGE DOORS




DRIVEWAY- GUNMETAL
DIAMOND TILE
BRICK HEADER

Wisdom Smart The easystart Ph: 4647 1200 Fax: 4647 1233 www.wisdomsmart.com.au	PROJECT:	JOB No:
	PROPOSED BRICK VENEER DWELLING	160504
	CLIENT:	Abraham & Thomas
	ADDRESS:	Lot 3 O'Connell Lane Caddens



LEFT/NORTH ELEVATION

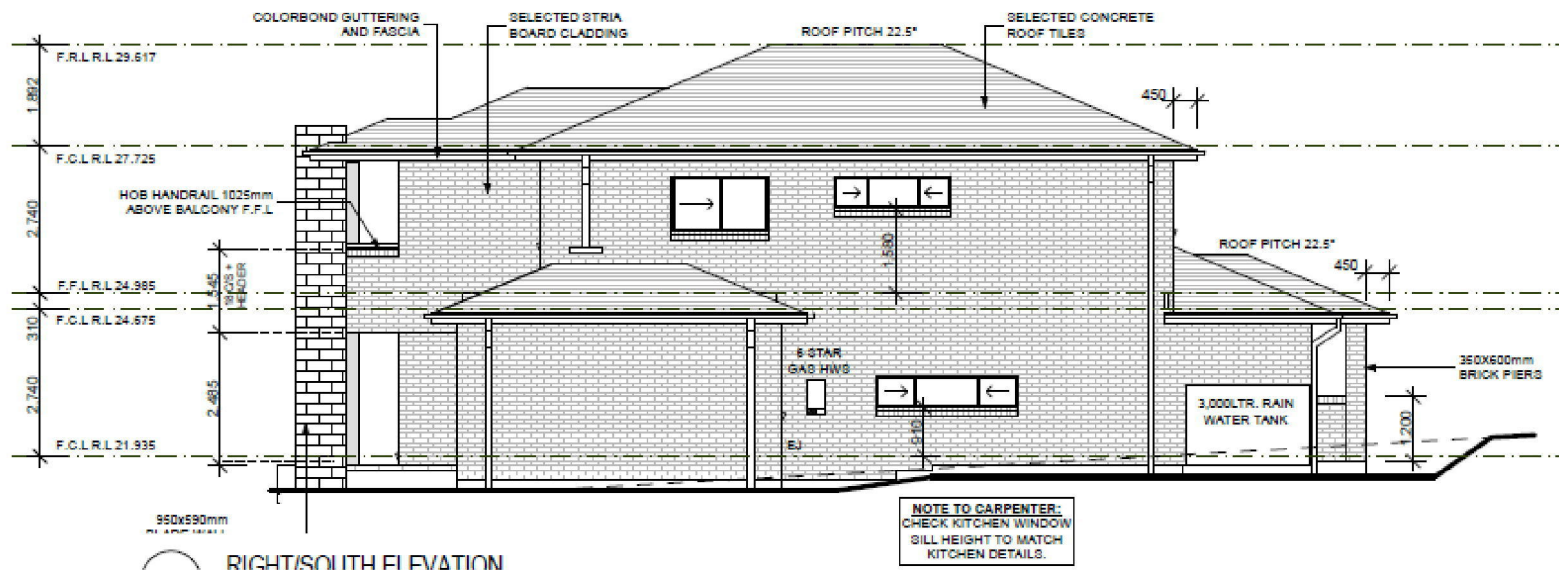

RIGHT/SOUTH ELEVATION

Wisdom Smart The easystart Ph: 4647 1200 Fax: 4647 1233 www.wisdomsmart.com.au	PROJECT:	JOB No:
	PROPOSED BRICK VENEER DWELLING	160504
	CLIENT:	Abraham & Thomas
	ADDRESS:	Lot 3 O'Connell Lane Caddens