






| SIGNAGE | |
|---|-----|
|  | x 2 |
|  | x 2 |
|  | x 2 |
|  | x 2 |
|  | x 1 |


| | |
|--------------------------|----------------------------------|
| LOCATION | Littlefields Rd & Farm Rd MULGOA |
| DATE | Sat 9 November 2013 |
| TIME OF WORKS | 0830 till 1500 |
| CLIENT | Fernhill Picnic Races |
| PROJECT | Fernhill Picnic Races |
| PLAN # | 001 |
| MINIMUM STAFF REQ | |

SHORT TERM WORKS
This plan shows traffic control positions and advance warning signage approaching Littlefields Rd at Farm Rd

REVISÉ 12 AUG 2013



Plan prepared by
Greg Mooney RTA
Cert # 2133007523
for Who Dares Pty Ltd
Greg Mooney

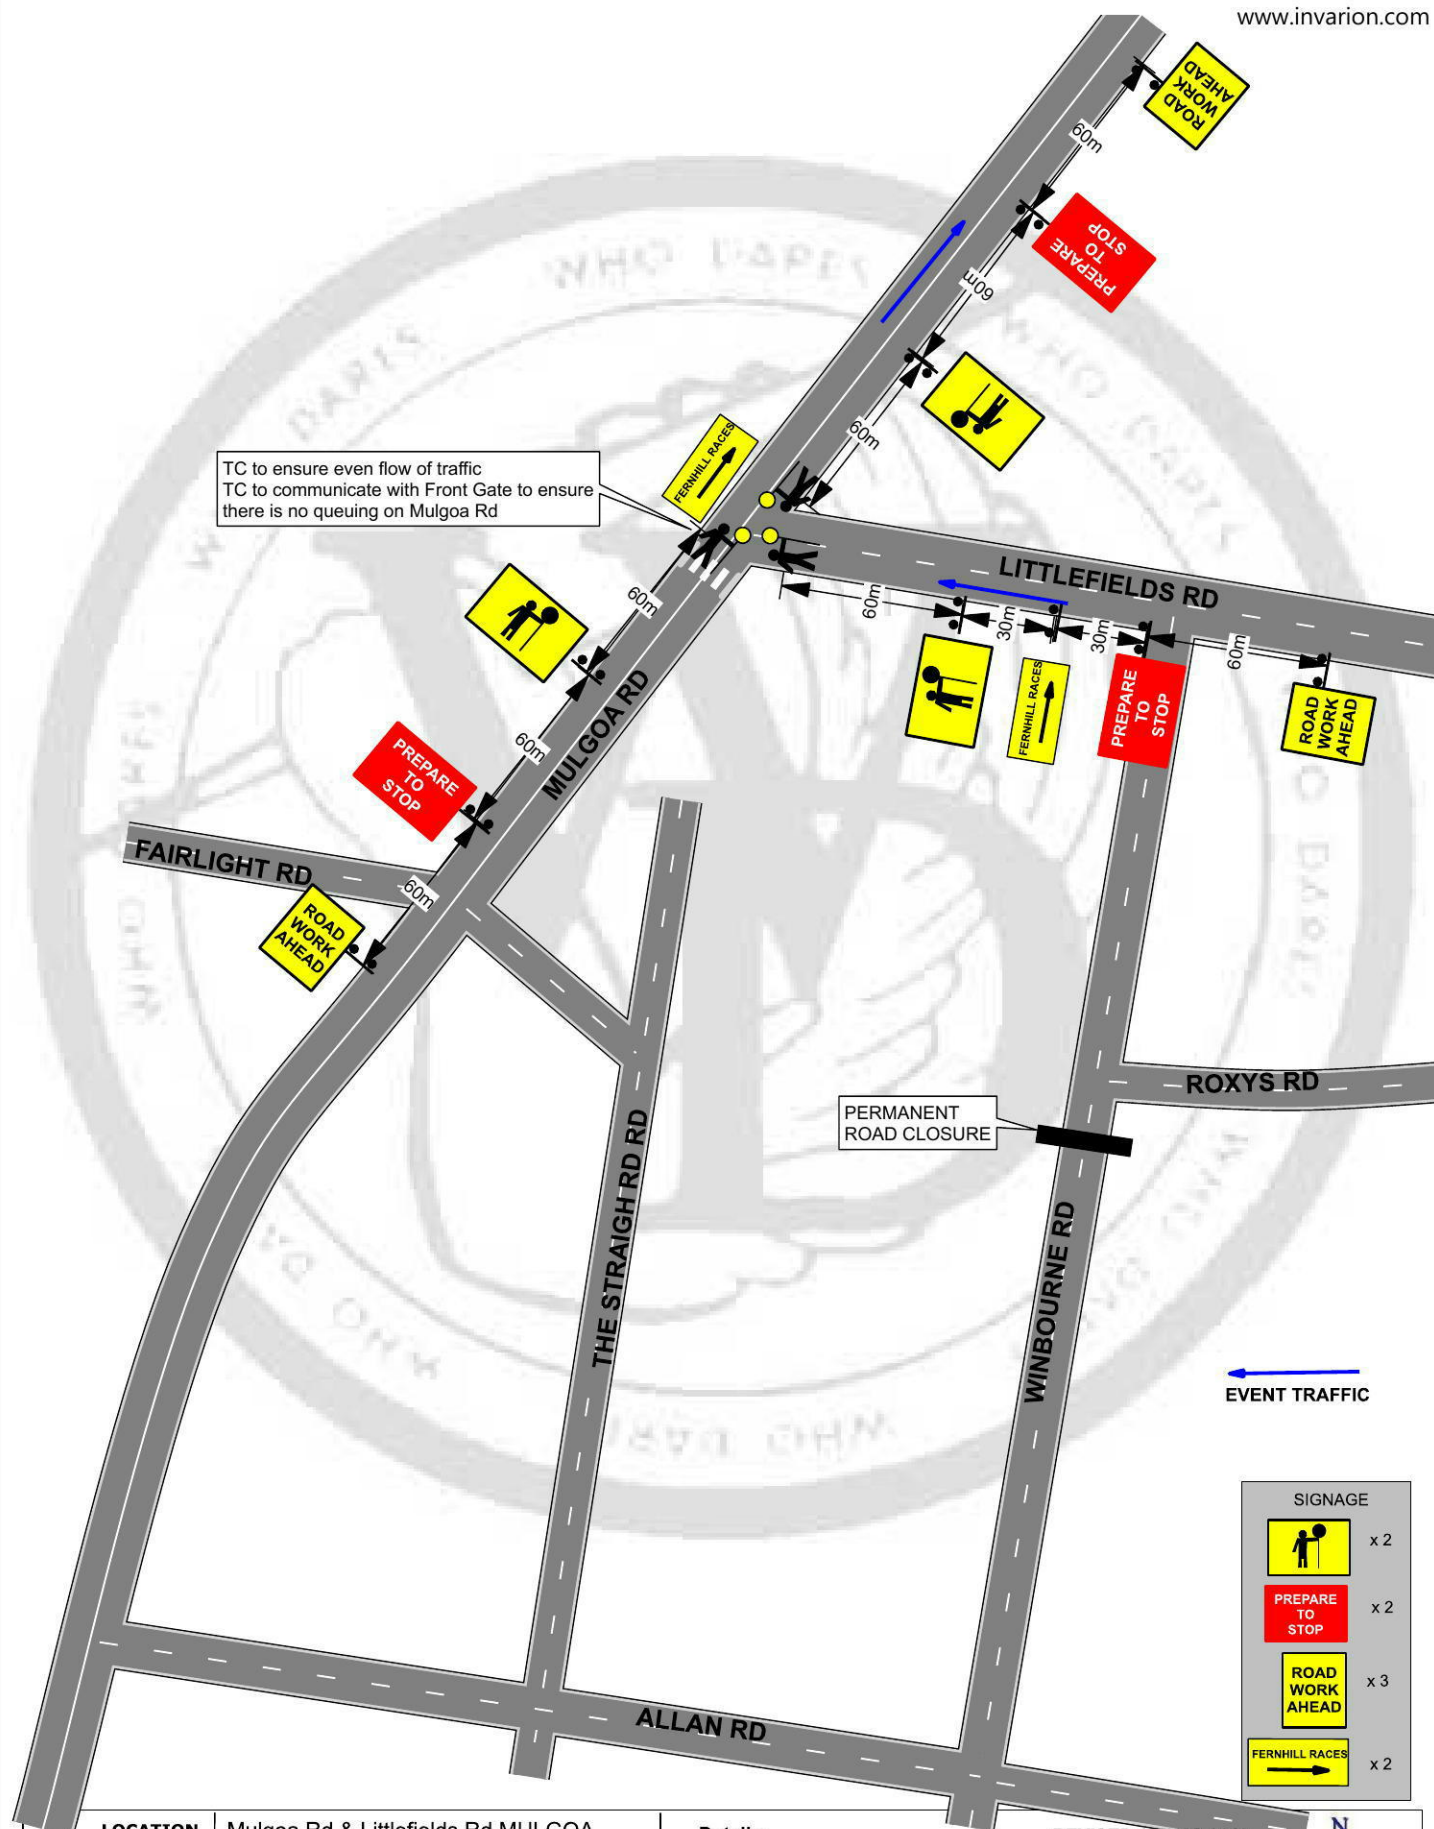

LOCATION Mulgoa Rd & Littlefields Rd MULGOA

DATE Sat 9th November 2013

TIME OF WORKS 0830 till 1500

CLIENT Fernhill Picnic Races

PROJECT Fernhill Picnic Races

PLAN # 002

MINIMUM STAFF REQ

Details:

SHORT TERM WORKS

It is proposed to control traffic via Stop/Slow to assist vehicle movement to the event.


The plan shows traffic control positions and advance warning signage.

REVISED 12 AUG 2013

SIGNAGE

| | |
|--|-----|
| | x 2 |
| | x 2 |
| | x 3 |
| | x 2 |

Plan prepared by
Greg Mooney RTA
Cert # 2133007523
for Who Dares Pty Ltd
Greg Mooney

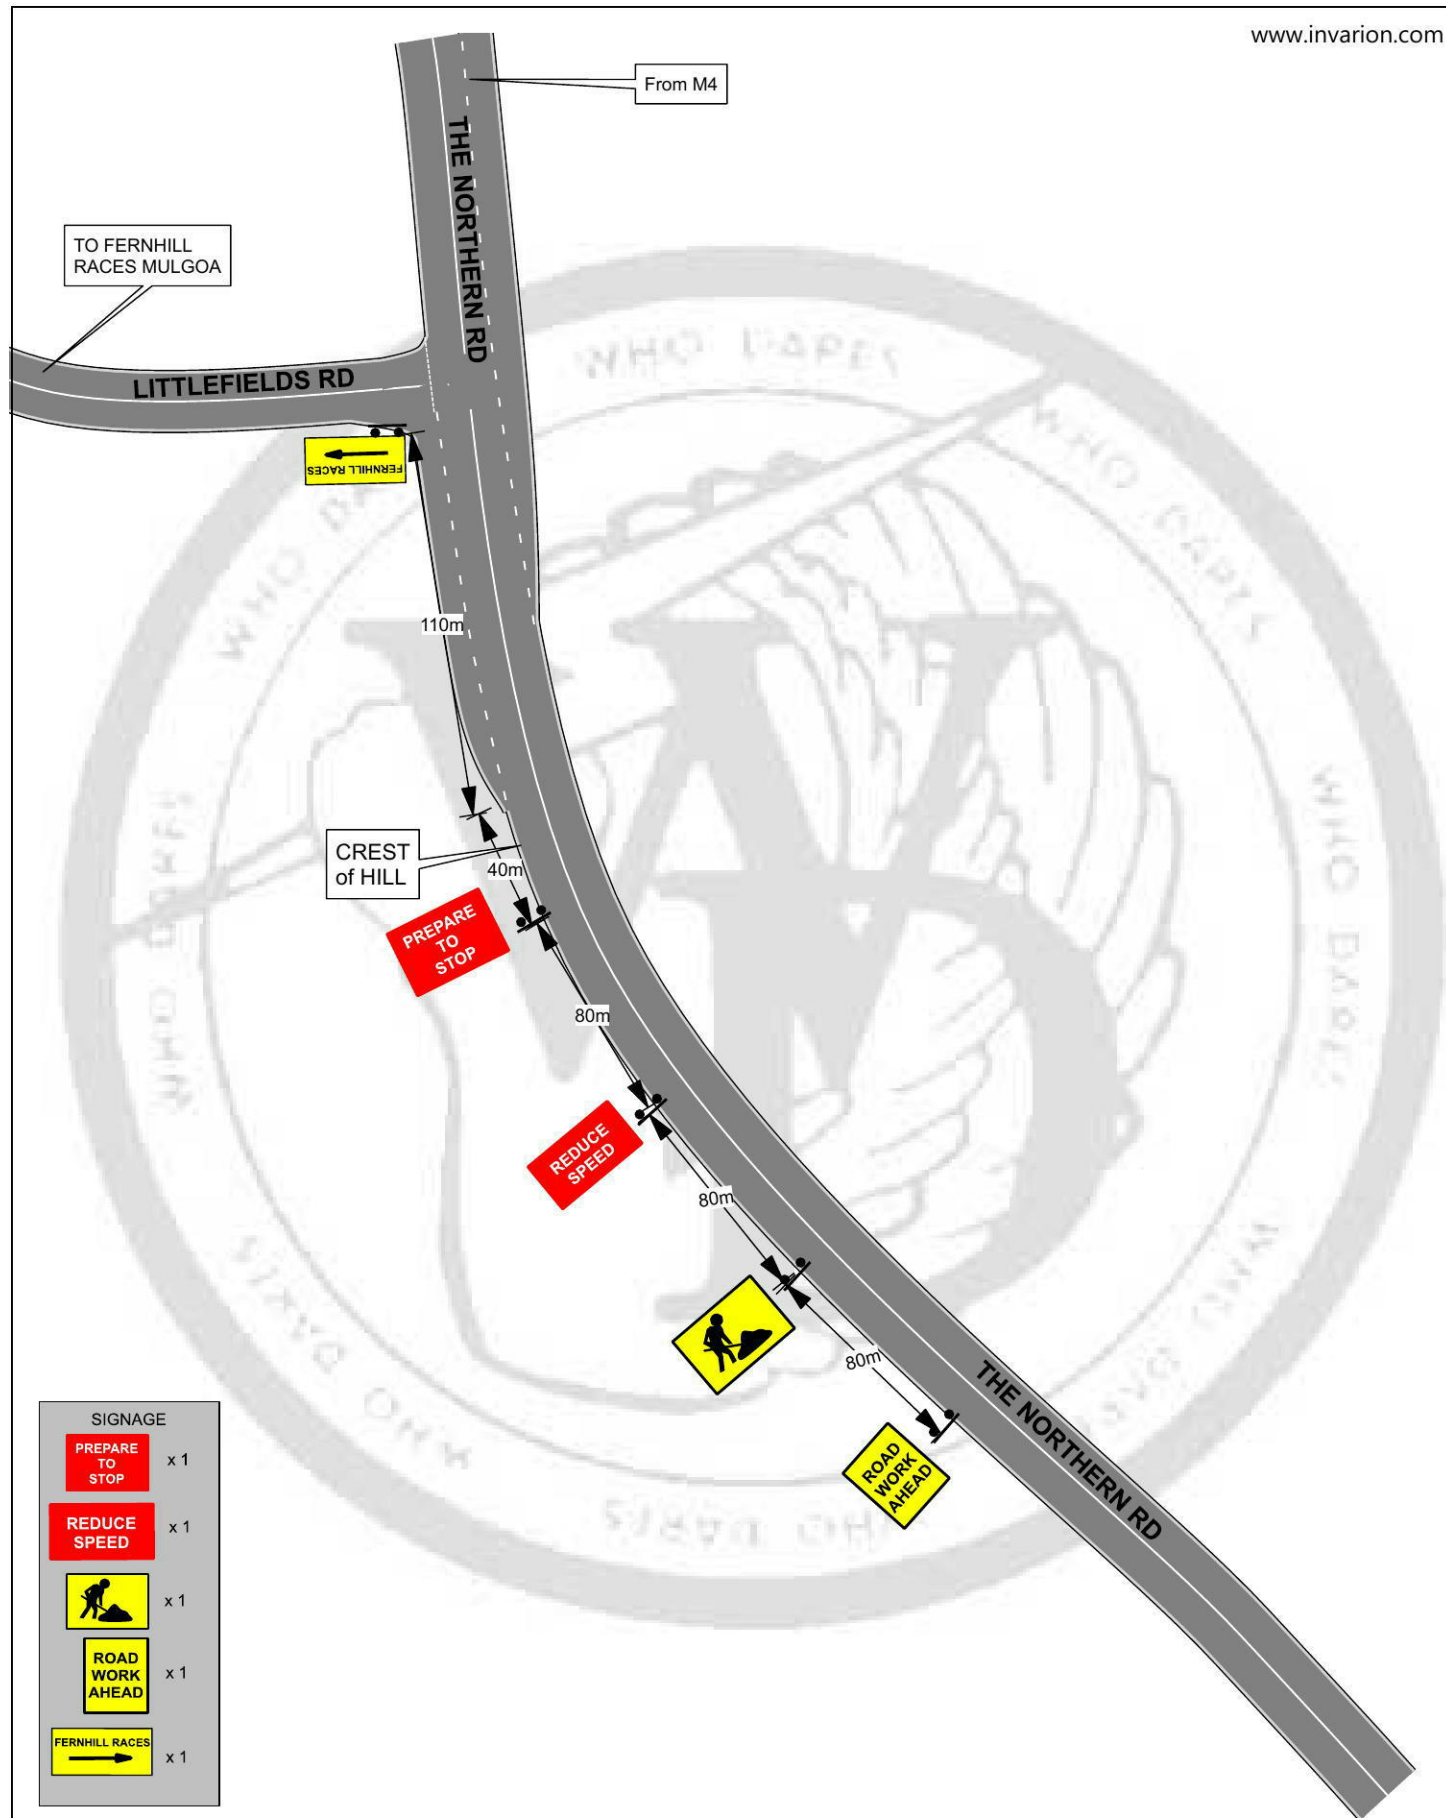

| SIGNAGE | |
|---------|-----|
| | x 1 |
| | x 1 |
| | x 1 |
| | x 1 |
| | x 1 |


| | |
|--------------------------|---|
| LOCATION | The Northern Rd & Littlefields Rd LUDDENHAM |
| DATE | Sat 9 November 2013 |
| TIME OF WORKS | 0830 till 2200 |
| CLIENT | Fernhill Picnic Races |
| PROJECT | Fernhill Picnic Races |
| PLAN # | 003 |
| MINIMUM STAFF REQ | |

Details:**SHORT TERM WORKS**

This plan shows traffic control advance warning signage approaching Littlefields Rd NORTH bound.

REVISED 12 AUG 2013



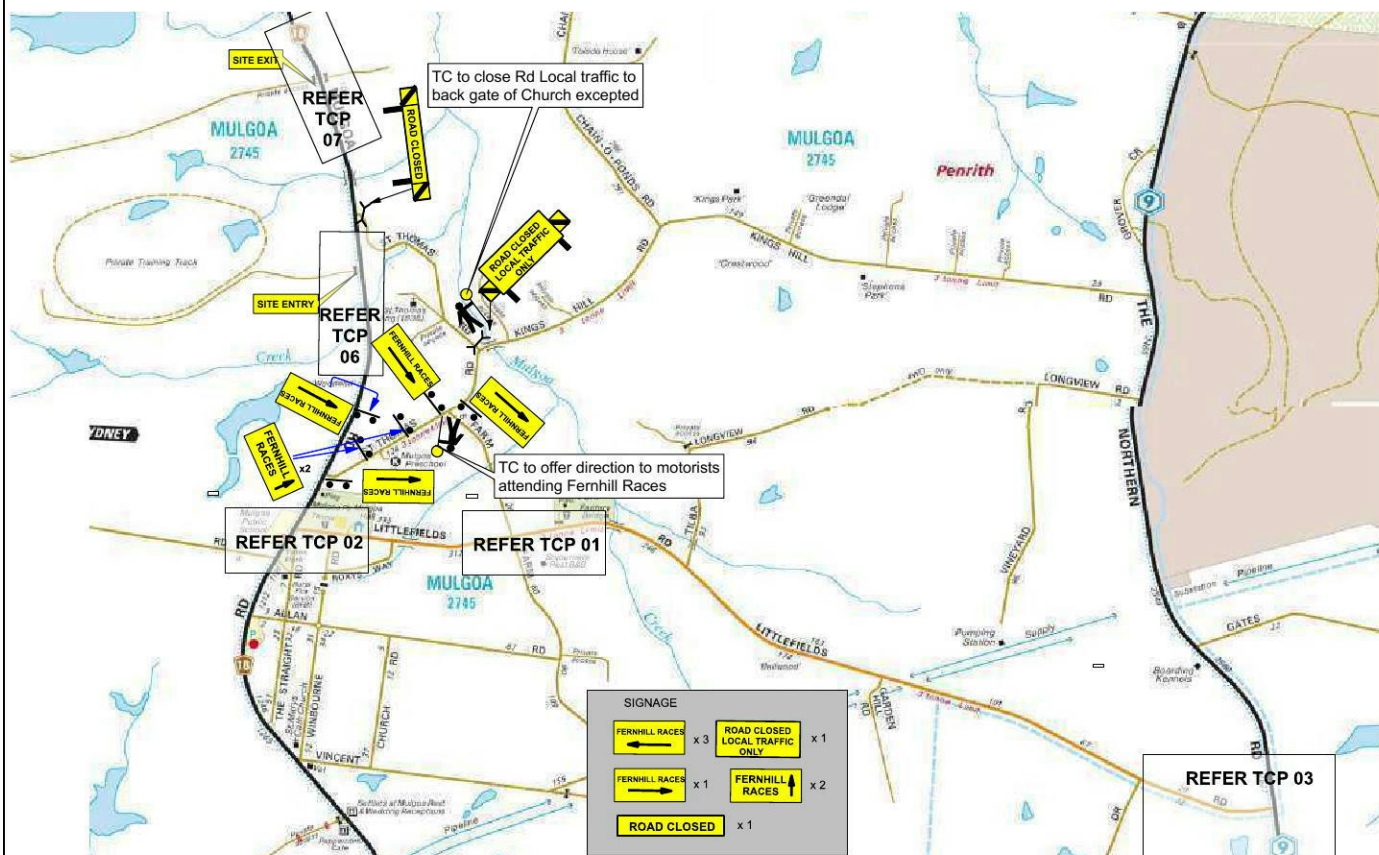

| | |
|-------------------|--|
| LOCATION | St Thomas Rd, Farm Rd & Kings Hill Rd MULGOA |
| DATE | Sat 9 November 2013 |
| TIME OF WORKS | 0830 till 2200 |
| CLIENT | Fernhill Picnic Races |
| PROJECT | Fernhill Picnic Races |
| PLAN # | 004 |
| MINIMUM STAFF REQ | |

Details:

SHORT TERM WORKS
 St Thomas Rd Closed at Mulgoa Rd
 St Thomas Rd closed at Kings Hill Rd (Local Access EXCEPTED)
 Directional signage in St Thomas Rd at Farm Rd

REVISED 12 AUG 2013

Who Dares Pty Ltd accepts no liability for the implementation or execution of this TCP unless undertaken by authorised Who Dares personnel.
 ALL TRAFFIC CONTROL PLANS ARE COPYRIGHT/PROPERTY OF WHO DARES PTY LTD AND ARE NOT TRANSFERABLE UNLESS AUTHORISED BY WHO DARES PTY LTD.

"Who Dares" and lightning bolt device are registered trademarks.
 © 2006 Who Dares Pty Ltd

Plan prepared by
 Greg Mooney RTA
 Cert # 2133007523
 for Who Dares Pty Ltd



| | |
|-------------------|--|
| LOCATION | Mulgoa Rd & Glenmore Parkway GLENMORE PK |
| DATE | Sat 9 November 2013 |
| TIME OF WORKS | 12noon till 2200 |
| CLIENT | Fernhill Picnic Races |
| PROJECT | Fernhill Picnic Races |
| PLAN # | 005 |
| MINIMUM STAFF REQ | |


Details: **SHORT TERM WORKS**
Police have requested a line of bollards to delineate lane 1 EAST BOUND through the roundabout

REVISED 12 AUG 2013



Who Dares Pty Ltd accepts no liability for the implementation or execution of this TCP unless undertaken by authorised Who Dares personnel.
ALL TRAFFIC CONTROL PLANS ARE COPYRIGHT/PROPERTY OF WHO DARES PTY LTD AND ARE NOT TRANSFERABLE UNLESS AUTHORISED BY WHO DARES PTY LTD.

"Who Dares" and lightning bolt device are registered trademarks.

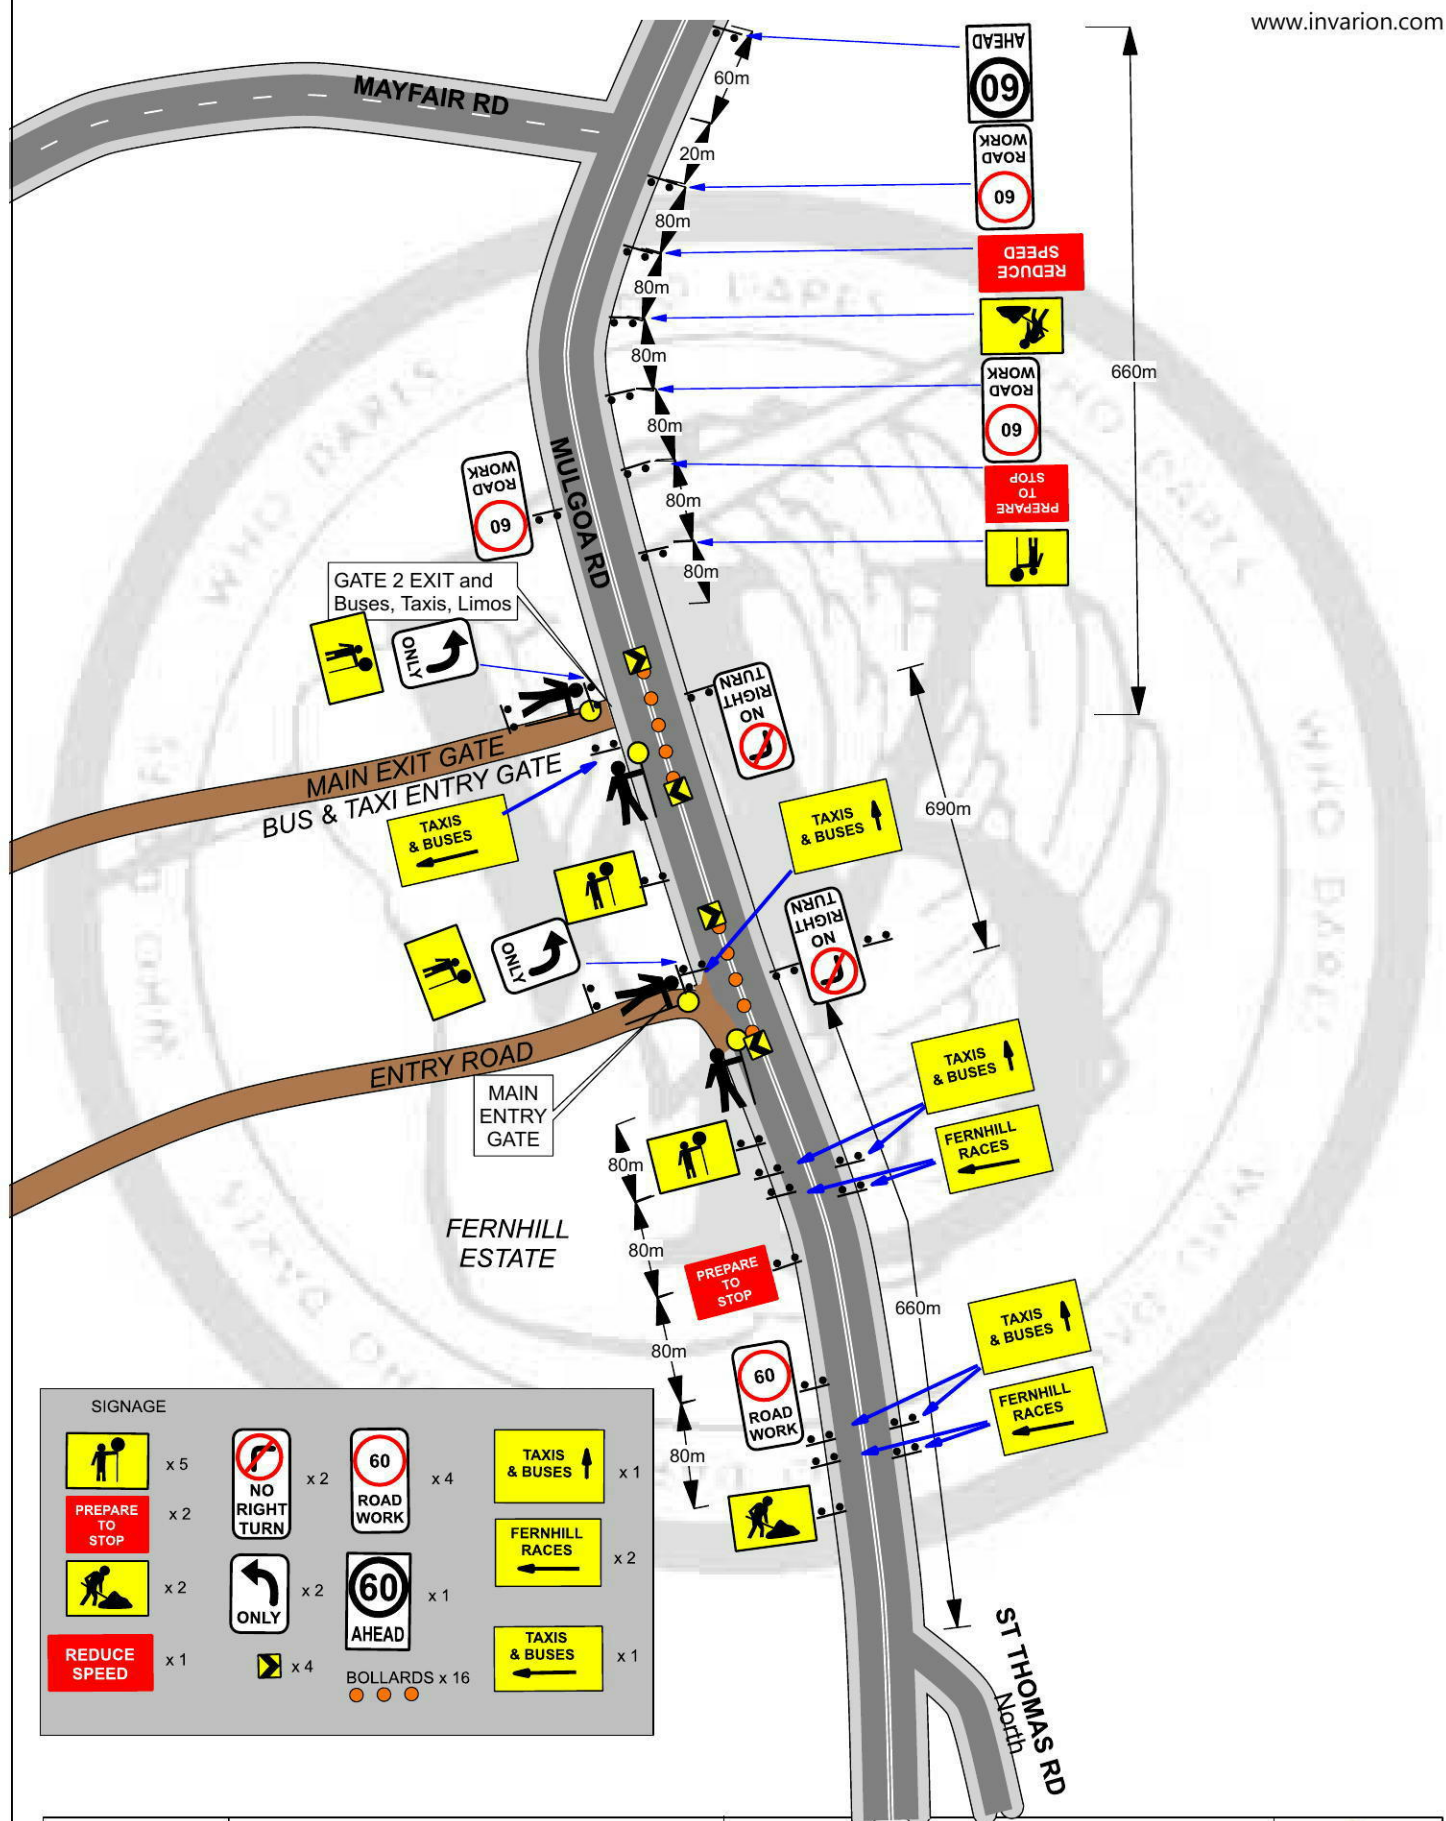


| | |
|-------------------|---|
| LOCATION | Mulgoa Road MULGOA - Fernhill Estate Exit |
| DATE | Sat 9 November 2013 |
| TIME OF WORKS | 0830 till 1500 |
| CLIENT | Fernhill Picnic Races |
| PROJECT | Fernhill Picnic Races |
| PLAN # | 06 |
| MINIMUM STAFF REQ | |

Details:

SHORT TERM WORKS
This plan shows traffic control positions and advance warning signage approaching the Fernhill Estate EXIT on Mulgoa Road.

REVISED 12 AUG 2013

N
W E
S
Plan prepared by
Greg Mooney RTA
Cert # 2133007523
for Who Dares Pty Ltd
Greg Mooney

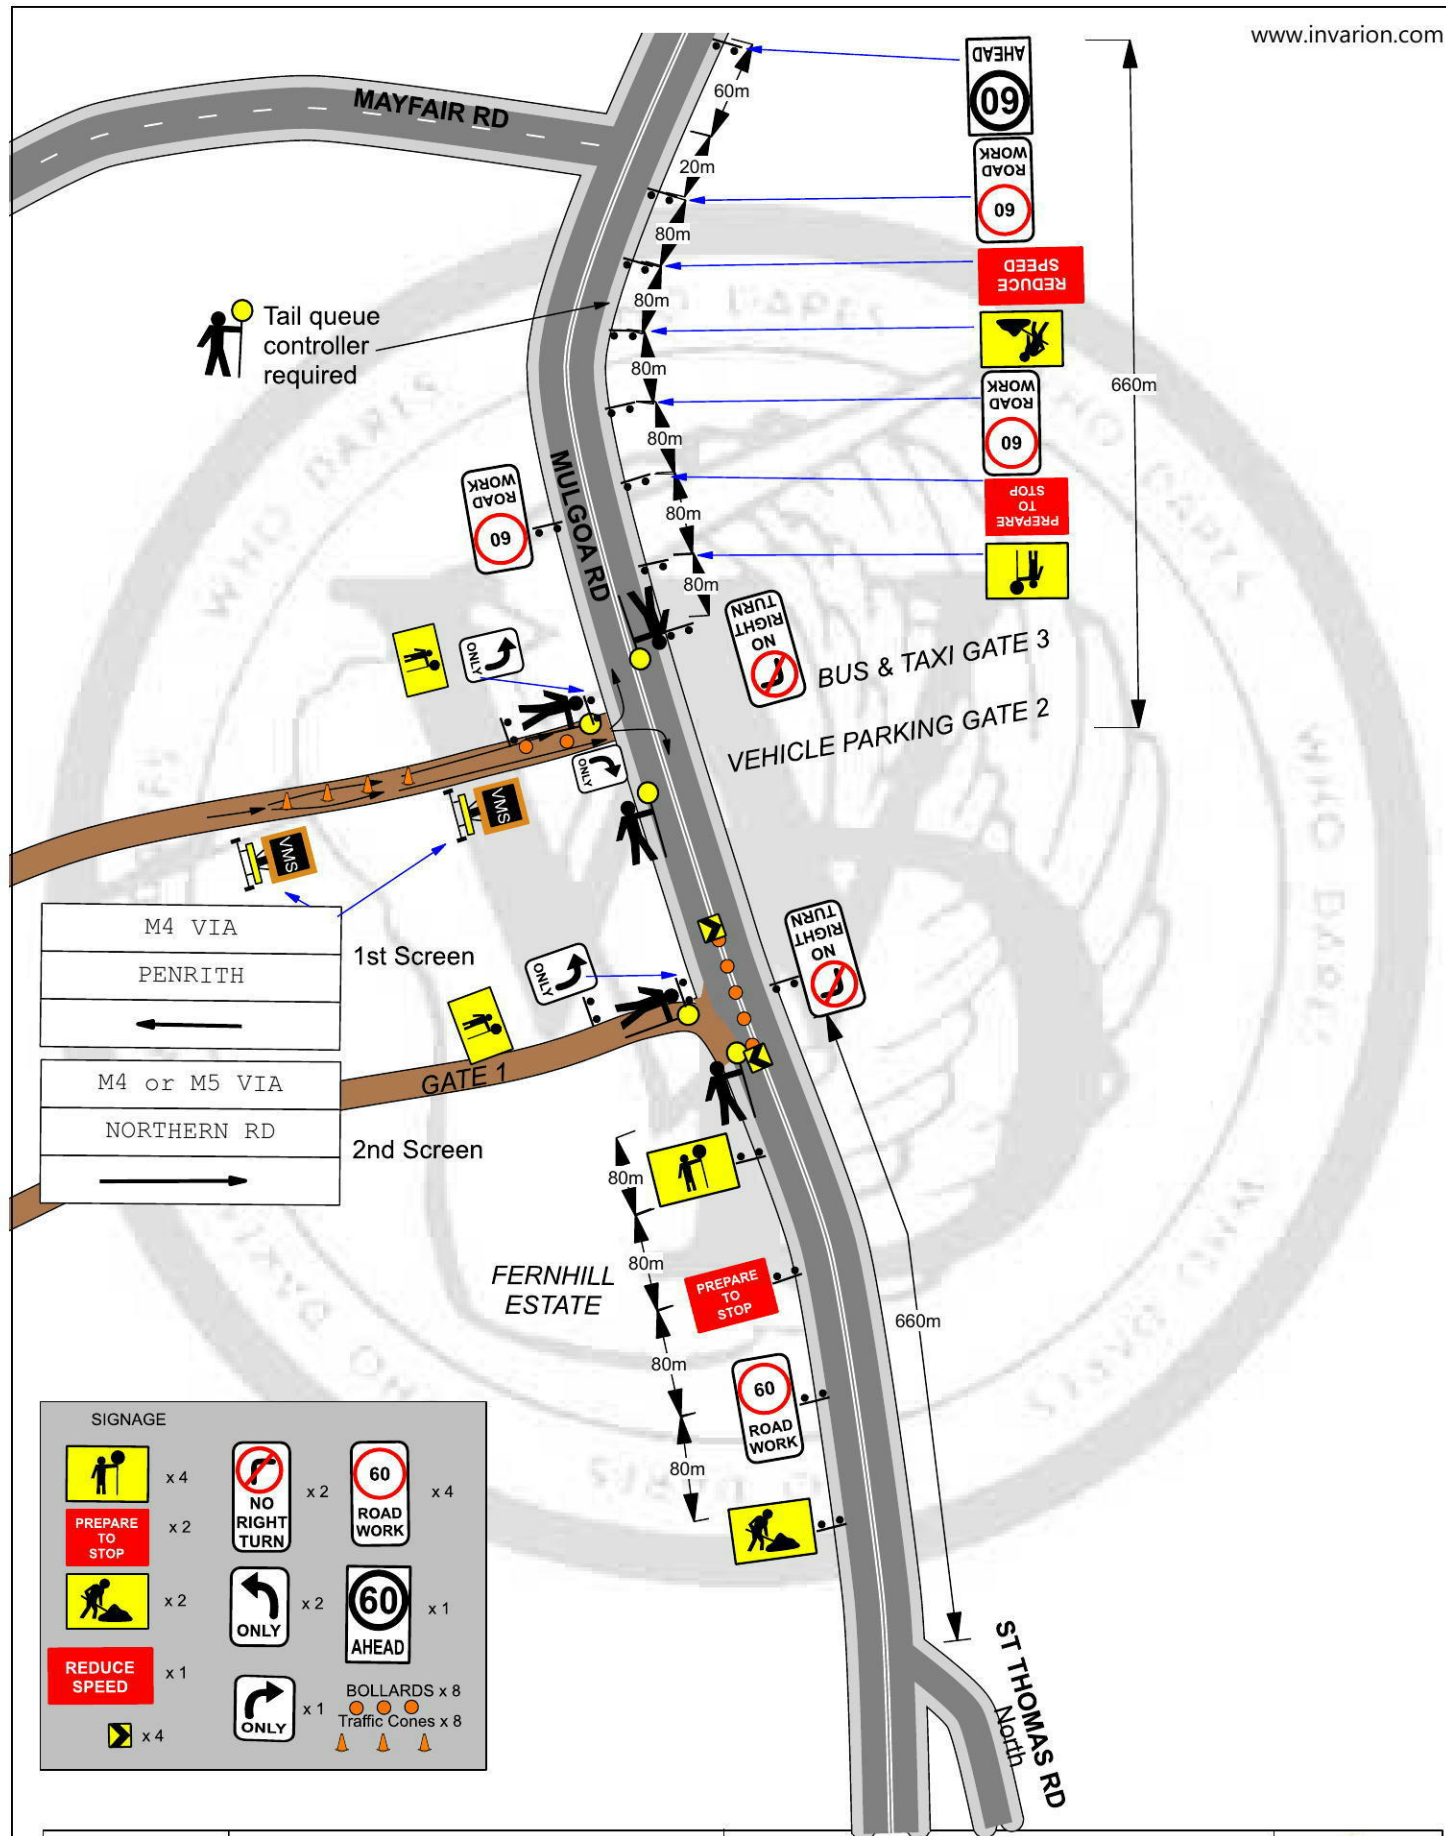


| | |
|-------------------|---|
| LOCATION | Mulgoa Road MULGOA - Fernhill Estate Exit |
| DATE | Sat 9 November 2013 |
| TIME OF WORKS | 1500 till 2200 |
| CLIENT | Fernhill Picnic Races |
| PROJECT | Fernhill Picnic Races |
| PLAN # | 07 |
| MINIMUM STAFF REQ | |

Details:

SHORT TERM WORKS
This plan shows traffic control positions and advance warning signage approaching the Fernhill Estate EXIT on Mulgoa Road.

REVISED 12 AUG 2013

N
W E
S
Plan prepared by
Greg Mooney RTA
Cert # 2133007523
for Who Dares Pty Ltd
Greg Mooney

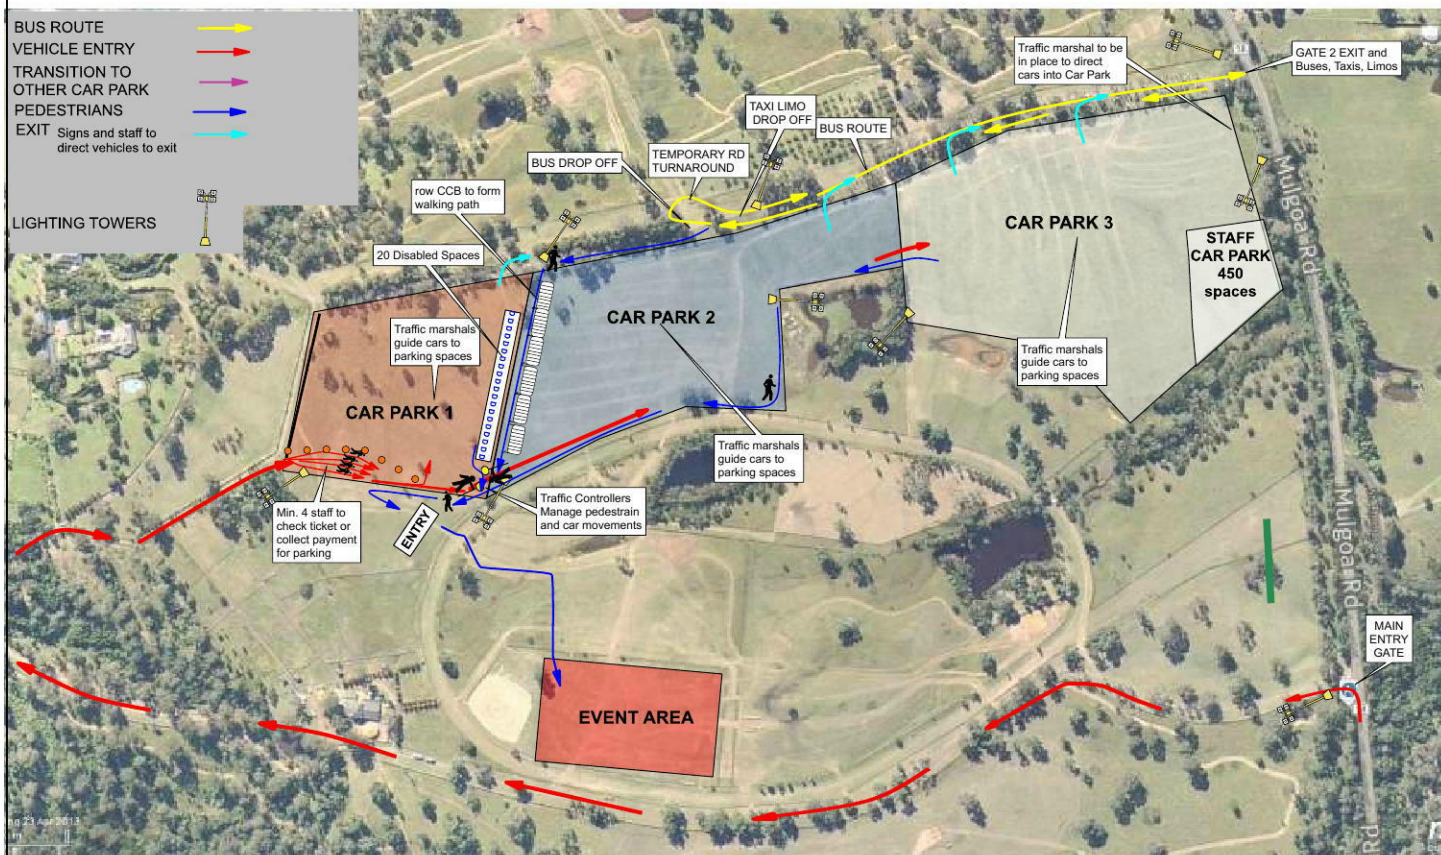

Location: 1041 Mulgoa Rd, Mulgoa.

Date: Sat 9th November 2013

Time of works: 09:00hrs till 22:00hrs

Client: Fernhill Picnic Races

Project: Fernhill Picnic Races

Plan No.: 008

Details:

SHORT TERM WORKS

This plan shows the paths that vehicles will use to enter and exit the event site, and also the path that pedestrians will take between the Car Park areas and base camp.


it has been designed to minimise the conflict between them and at the few points where the paths do intersect, there will be event marshals to safely maintain the movement both vehicles and pedestrians.

Who Dares Pty Ltd accepts no liability for the implementation or execution of this TCP unless undertaken by authorised Who Dares personnel.
 ALL TRAFFIC PLANS ARE COPYRIGHT/PROPERTY OF WHO DARES PTY LTD AND ARE NOT TRANSFERABLE UNLESS AUTHORISED BY WHO DARES PTY LTD.

REVISED 12 AUG 2013



©2006 Who Dares Pty Ltd

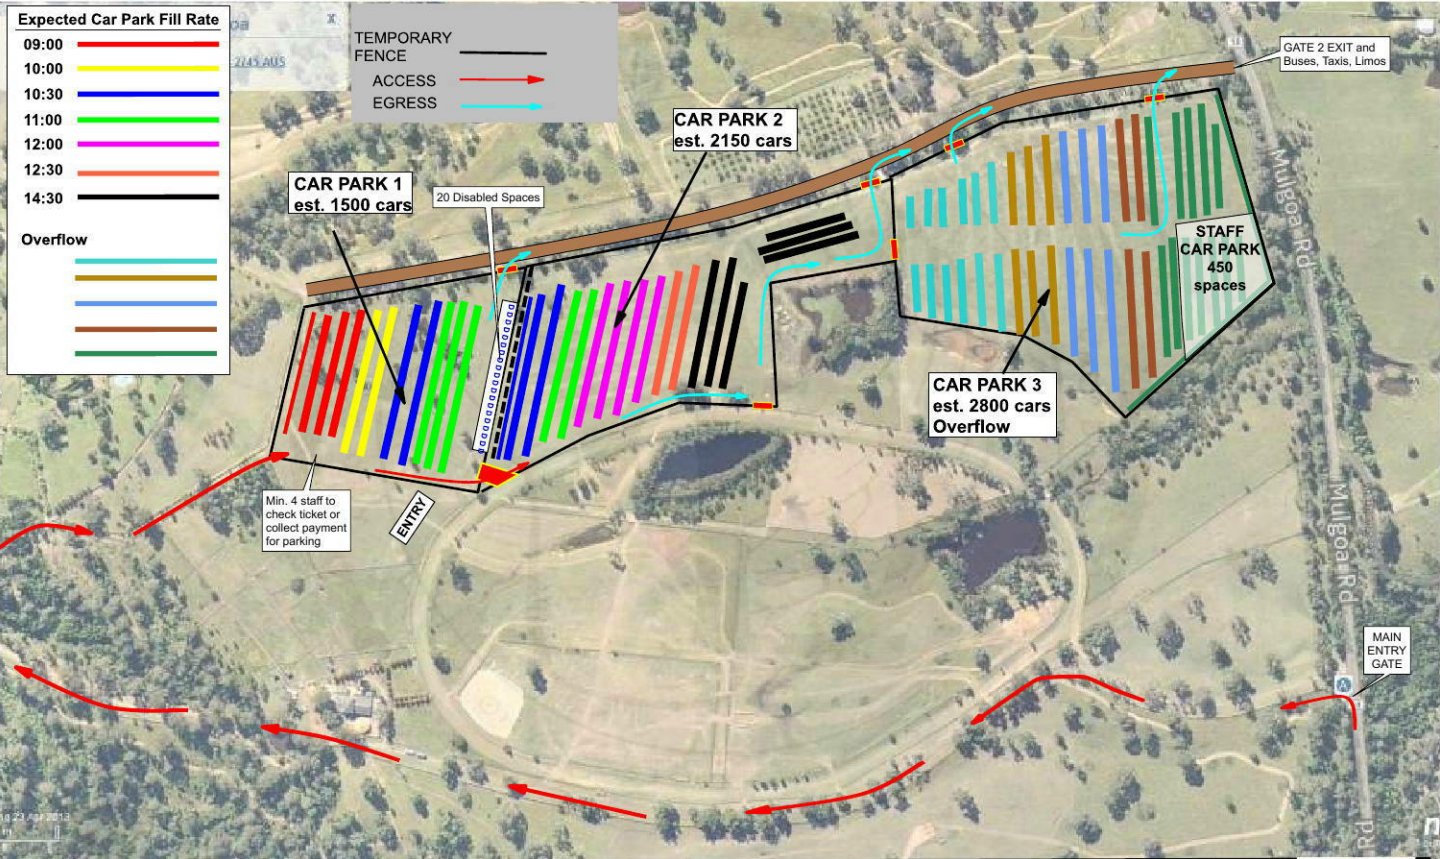


Location: 1041 Mulgoa Rd, Mulgoa.
Date: Sat 9 November 2013
Time of works: 09:00hrs till 22:00hrs
Client: Fernhill Picnic Races
Project: Fernhill Picnic Races
Plan No.: 09

Details:
SHORT TERM WORKS
This plan details the way that the 3 separate car parks will be filled from West to East with participants & spectators and indicates the approximate time line of how the car parks will be filled and the expected capacity's.
It also details the location of the staff and overflow car parks and there approximate capacity's.

Who Dares Pty Ltd accepts no liability for the implementation or execution of this TCP unless undertaken by authorised Who Dares personnel.
ALL TRAFFIC PLANS ARE COPYRIGHT/PROPERTY OF WHO DARES PTY LTD AND ARE NOT TRANSFERABLE UNLESS AUTHORISED BY WHO DARES PTY LTD.

REVISED 12 AUG 2013

Plan by: Glenn Armstrong
RTA Cert. 2133007526
for Who Dares Pty Ltd
Signature: *[Signature]*

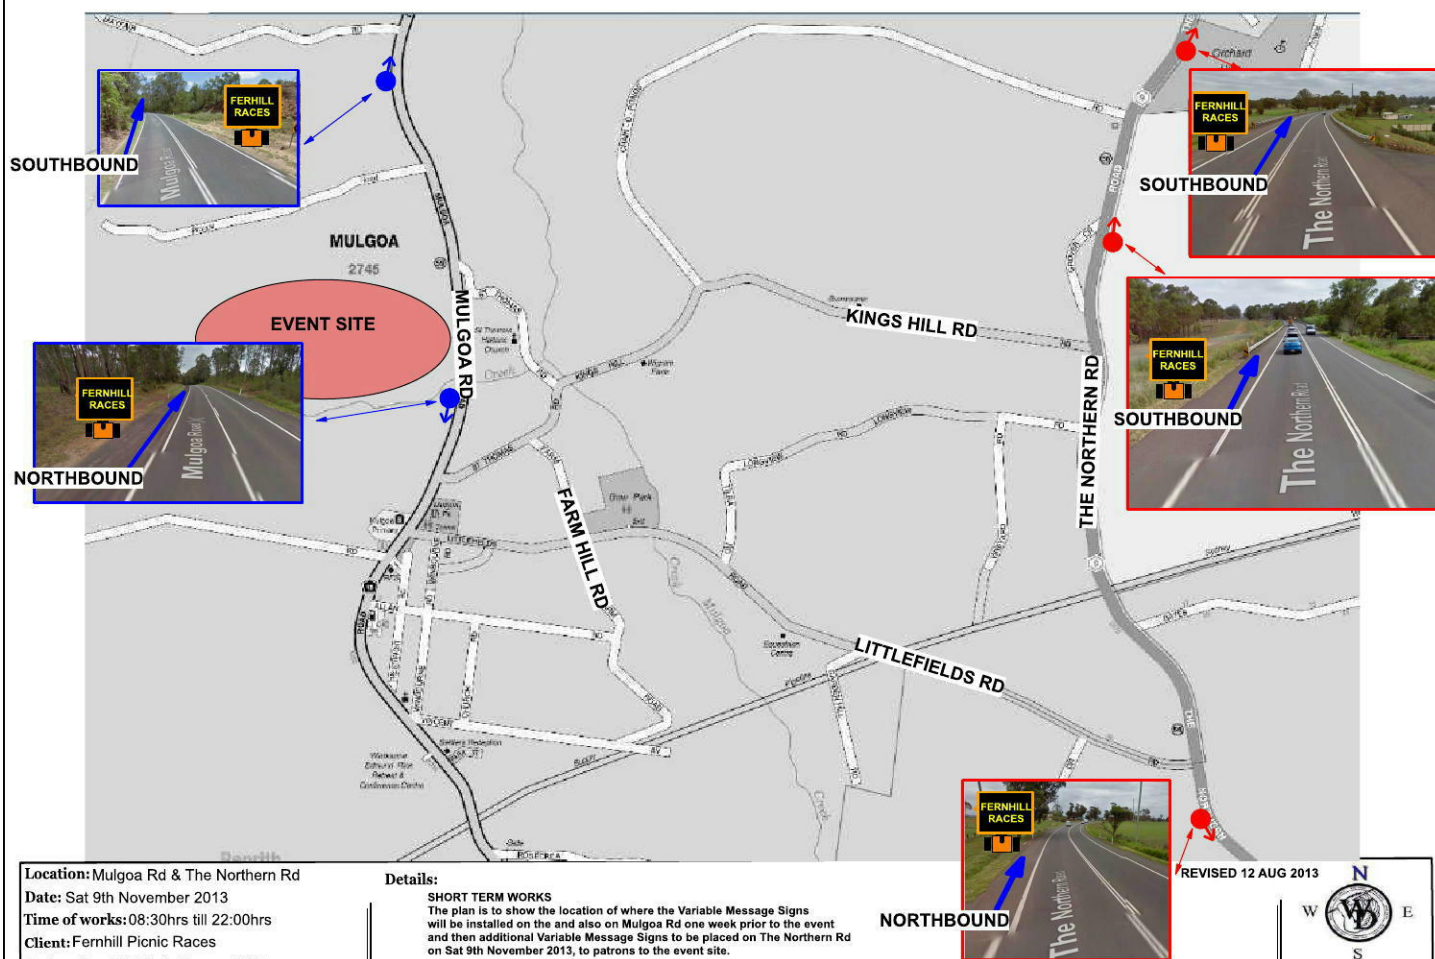

Location: Mulgoa Rd & The Northern Rd
 Date: Sat 9th November 2013
 Time of works: 08:30hrs till 22:00hrs
 Client: Fernhill Picnic Races
 Project: Fernhill Picnic Races 2013
 Plan No.: 010

Details:

SHORT TERM WORKS
 The plan is to show the location of where the Variable Message Signs will be installed on the and also on Mulgoa Rd one week prior to the event and then additional Variable Message Signs to be placed on The Northern Rd on Sat 9th November 2013, to patrons to the event site.

Who Dares Pty Ltd accepts no liability for the implementation or execution of this TCP unless undertaken by authorised Who Dares personnel.
 ALL TRAFFIC PLANS ARE COPYRIGHT/PROPERTY OF WHO DARES PTY LTD AND ARE NOT TRANSFERABLE UNLESS AUTHORISED BY WHO DARES PTY LTD.

REVISED 12 AUG 2013

Plan by: Glenn Armstrong
 RTA Cert: 2133007526
 for Who Dares Pty Ltd
 Signature: *ga*

©2006 Who Dares Pty Ltd



Location: M4 Motorway & Mulgoa Rd
 Date: Sat 9th November 2013
 Time of works: 08:30hrs till 22:00hrs
 Client: Fernhill Picnic Races
 Project: Fernhill Picnic Races
 Plan No.: 011

Details:

SHORT TERM WORKS
 The plan is to show the location of where the Variable Message Signs will be installed on the M4 Motorway and also on Mulgoa Rd, on Sat 12th and Sat 9th November 2013, to direct patrons to the event site.

REVISED 12 AUG 2013

Plan by: Glenn Armstrong
 RTA Cert: 2133007526
 for Who Dares Pty Ltd
 Signature: *ga*

Who Dares Pty Ltd accepts no liability for the implementation or execution of this TCP unless undertaken by authorised Who Dares personnel.
 ALL TRAFFIC PLANS ARE COPYRIGHT/PROPERTY OF WHO DARES PTY LTD AND ARE NOT TRANSFERABLE UNLESS AUTHORIZED BY WHO DARES PTY LTD.
 ©2006 Who Dares Pty Ltd