


30. DAY STREET

AWNING

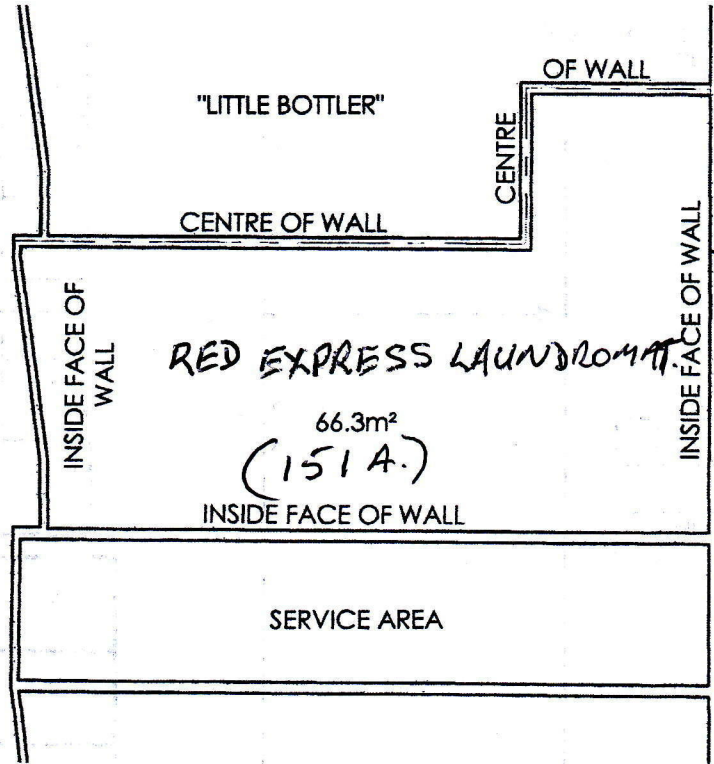

PROPERTY COUNCIL OF AUSTRALIA METHOD OF MEASUREMENT MARCH 1997 EDITION (GLAR)

PLAN SHOWING FLOOR AREA OF PREMISES "KELZ KUTZ 'N' KOLOURZ" 30 DAY STREET COLYTON

AUTOCAD

SCALE 1:125

DATUM N/A

**MATTHEW FREEBURN**  
 LAND, ENGINEERING & MINING SURVEYOR  
 SUITE 2, FIRST FLOOR, "SURVEYOR HOUSE"  
 2 CASTLEREAGH STREET  
 PENRITH 2750

TELEPHONE 02 4721 2289

FAX 02 4721 5646

email matthew@freeburnsurveyors.com

CONTOUR N/A

DRAWN BY AD

Date 06-05-2014

Ref 34 361

A4P SHEET