




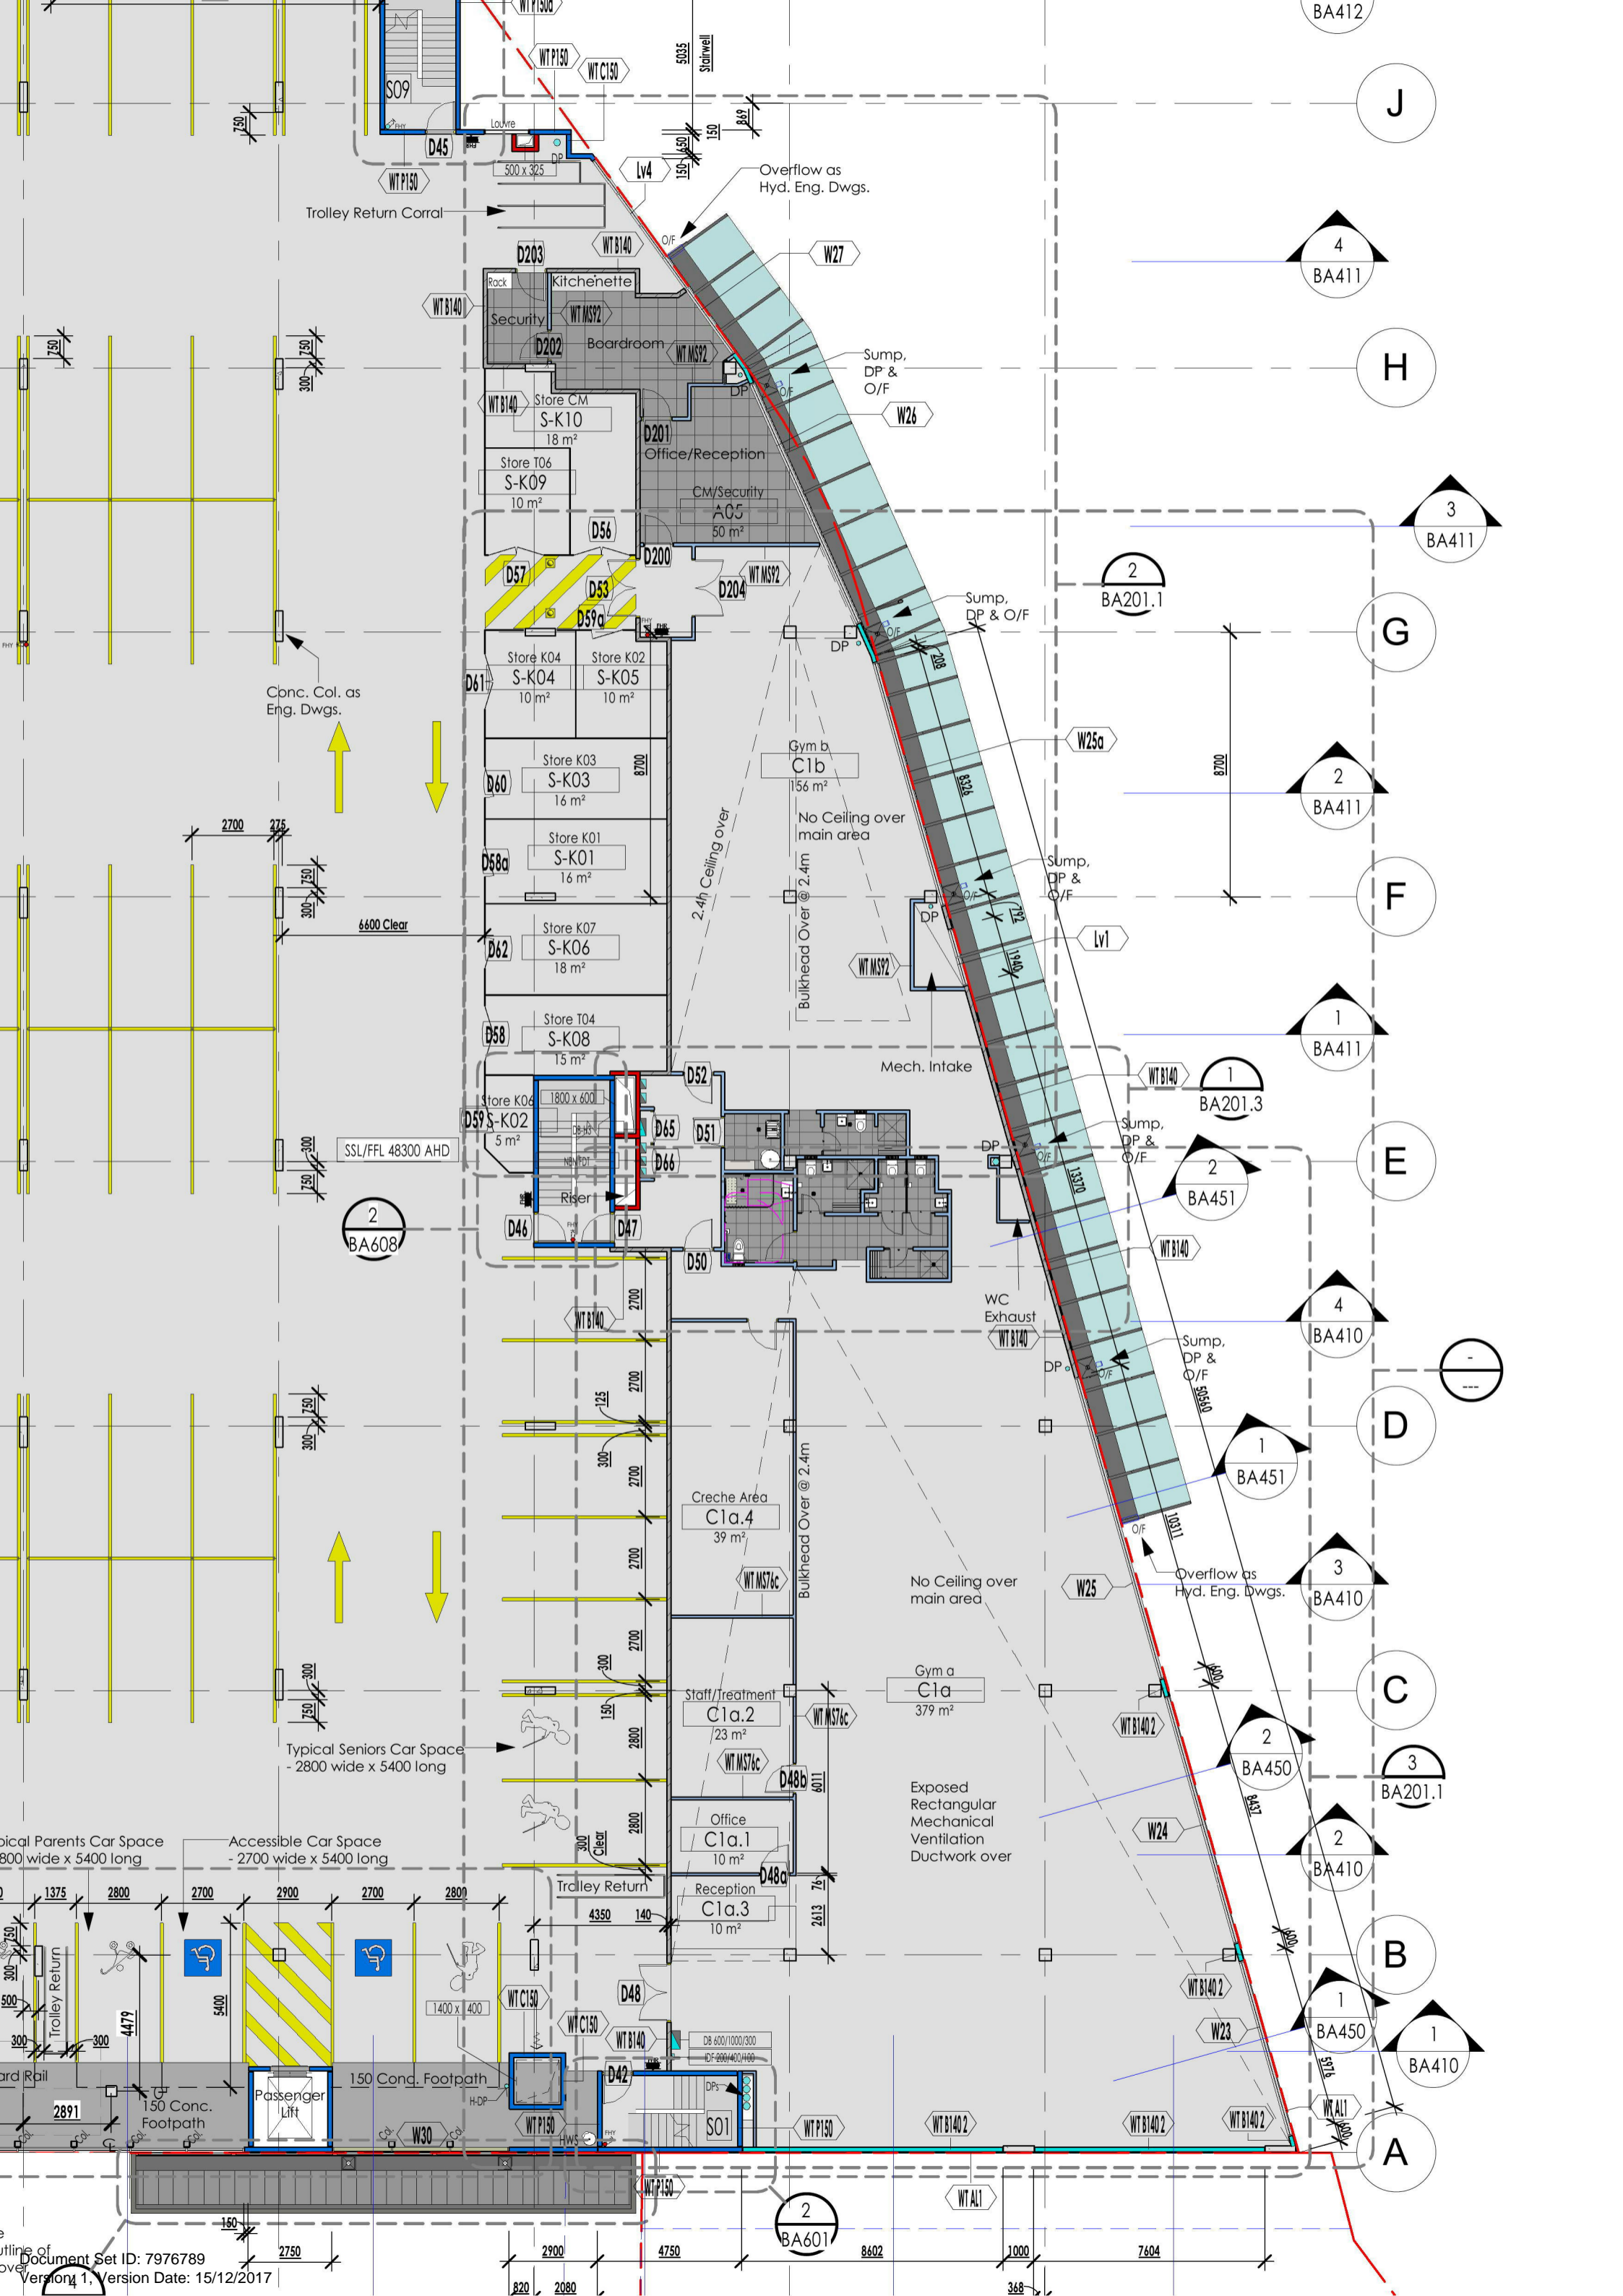


Proposed frosted banding with intermittent coloured graphics

Signage
Plus Fitness Glenmore Park
Shop C1 / 11 Town Terrace, Glenmore Park

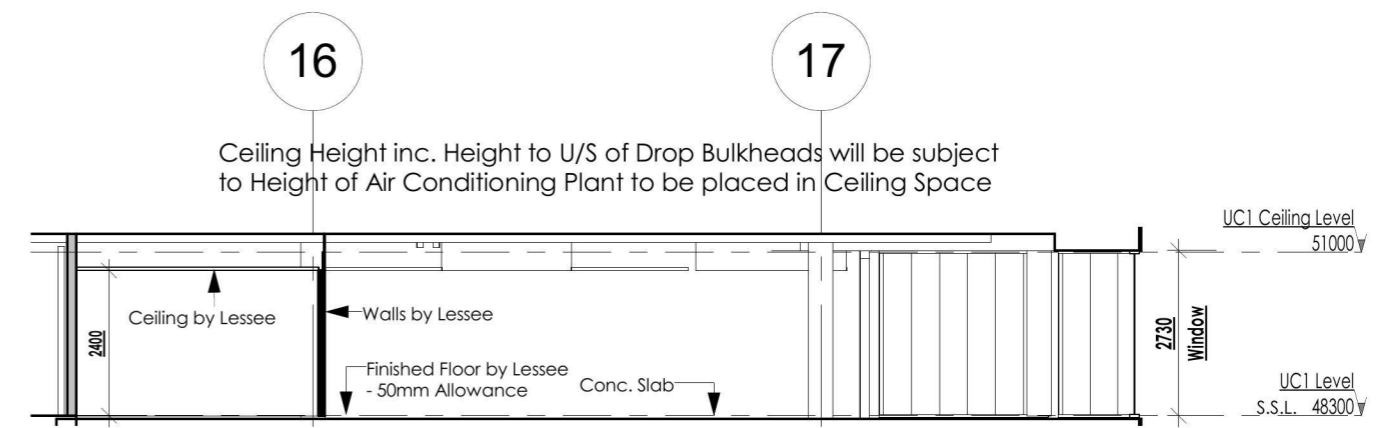

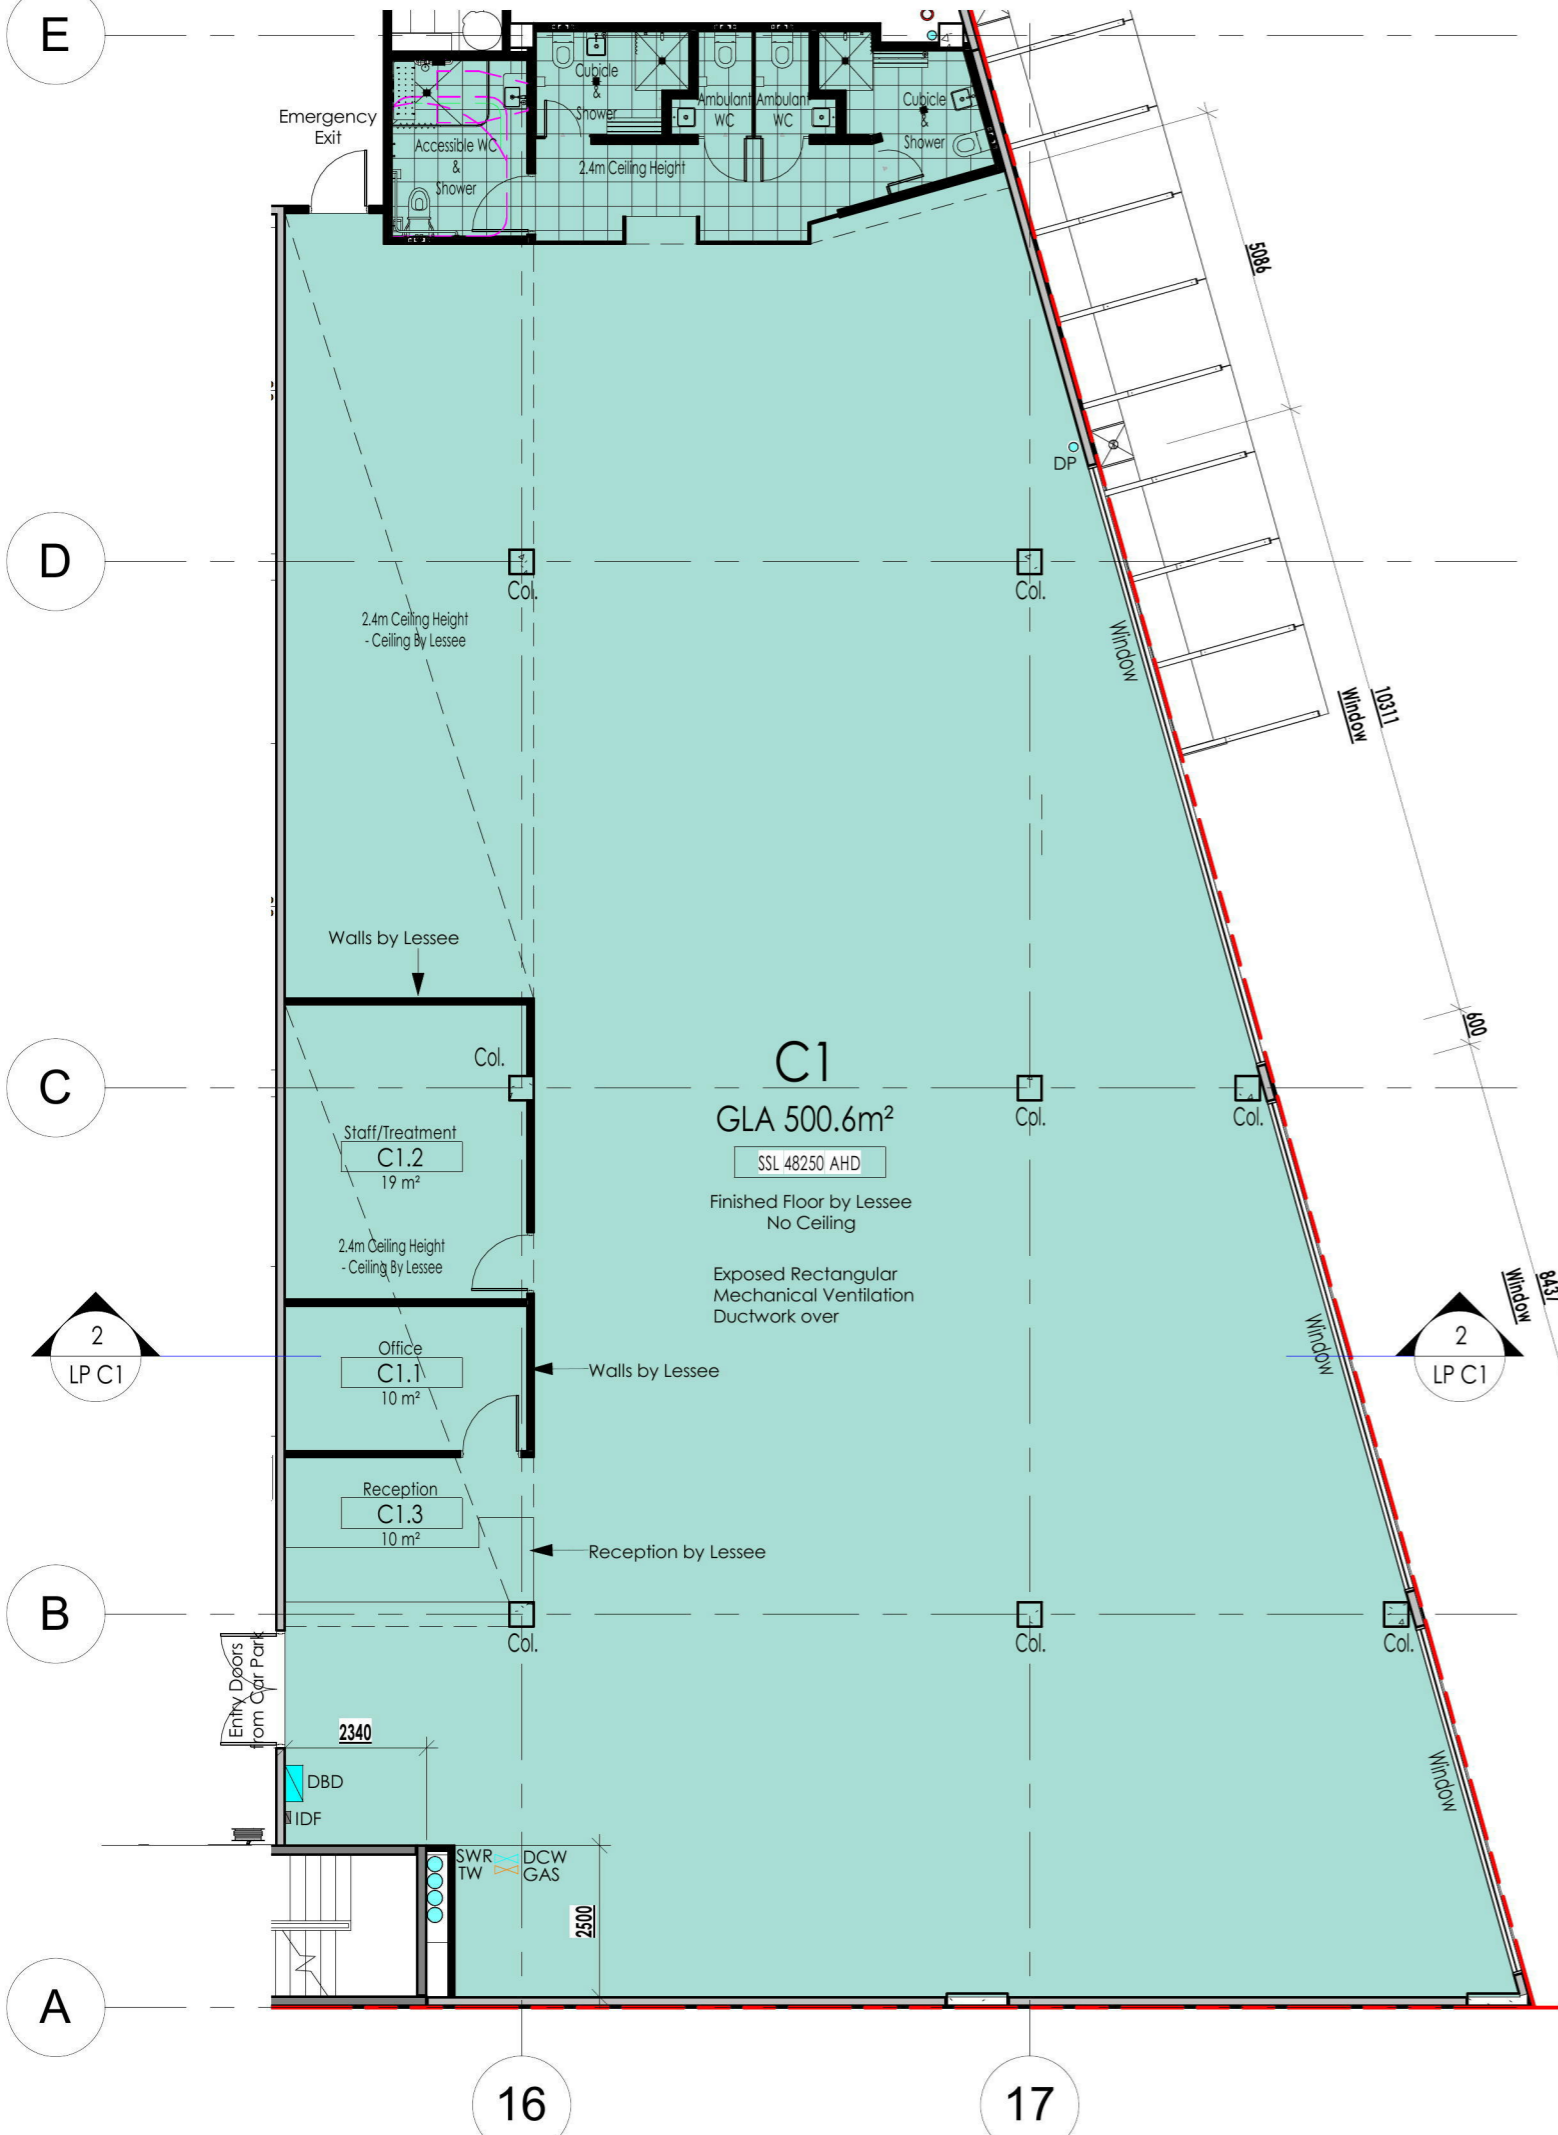

2 C1 Tenancy Section
1 : 125

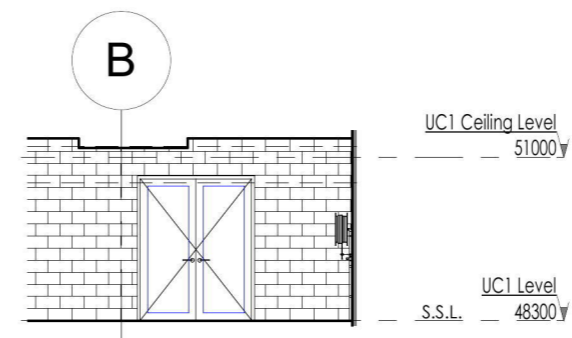

3 C1 Entry from Car Park Elevation
1 : 125

Legend

- TW Trade Waste Connection Point
- SWR Sewer Waste Connection Point
- DBD Distribution Board - Electrical
- IDF Internal Distribution Frame - Phone/Comms
- COL Column
- GAS Natural Gas Connection point - In Ceiling Space
- DCW Domestic Cold Water Connection Point - In Ceiling Space



Areas have been calculated in accordance with the Property Council of Australia (PCA) Method of Measurement for Lettable Area (2008)

Guidelines used - Gross Lettable Area Retail

THIS INFORMATION IS PRELIMINARY AND SUBJECT TO CHANGE/CONFIRMATION



PRELIMINARY
27.01.17
ISSUE

BENIER FRANCIS Pty Ltd
3-5 Jessie Street, Cremorne, VIC, 3121
Ph: 0407 829 719

Village Fair Glenmore Pty. Ltd.

Proposed Glenmore Park Shopping Centre, Penrith, NSW

Lease Plan - C1		LP C1
Project number	220/14	
Date	OCT 2015	
Drawn by	PB	
Checked by		Scale As indicated