

# PROPOSED ALTERATIONS AND ADDITIONS 4 PUNT ROAD, EMU PLAINS



IMAGE CAPTURED FROM NSW PLANNING PORTAL  
DATE 19.12.2020

DRAWING SCHEDULE	
DRAWING NUMBER	TITLE
C000	COVER SHEET
C100	STORMWATER MANAGEMENT PLAN - GROUND FLOOR

SR.NO.	DESCRIPTION	DOC / DRAWING NO.


REV. NO.	DESCRIPTION	DRAWN	CHKD.	APPVD.	DATE
3	ISSUE FOR DA	LN			02.05.2021
2	ISSUE FOR DA	LN			06.02.2021
1	ISSUE FOR DA	LN			19.12.2020

CLIENT:

**Omega Project Services**  
Structural - Hydraulics - Project Management

CLIENT PROJECT NO.	PROJECT: <b>PROPOSED ALTERATIONS AND ADDITIONS 4 PUNT ROAD, EMU PLAINS</b>						
0000	TITLE: <b>COVER SHEET</b>						
PR SR PROJECT NO.	DRAWING NUMBER: C000					REV.	3
201219	DRAWN LN	CHECKED JAM	APPROVED SA	SCALE	SHEET SIZE A1	DATE 02-MAY-21	SHEET 1



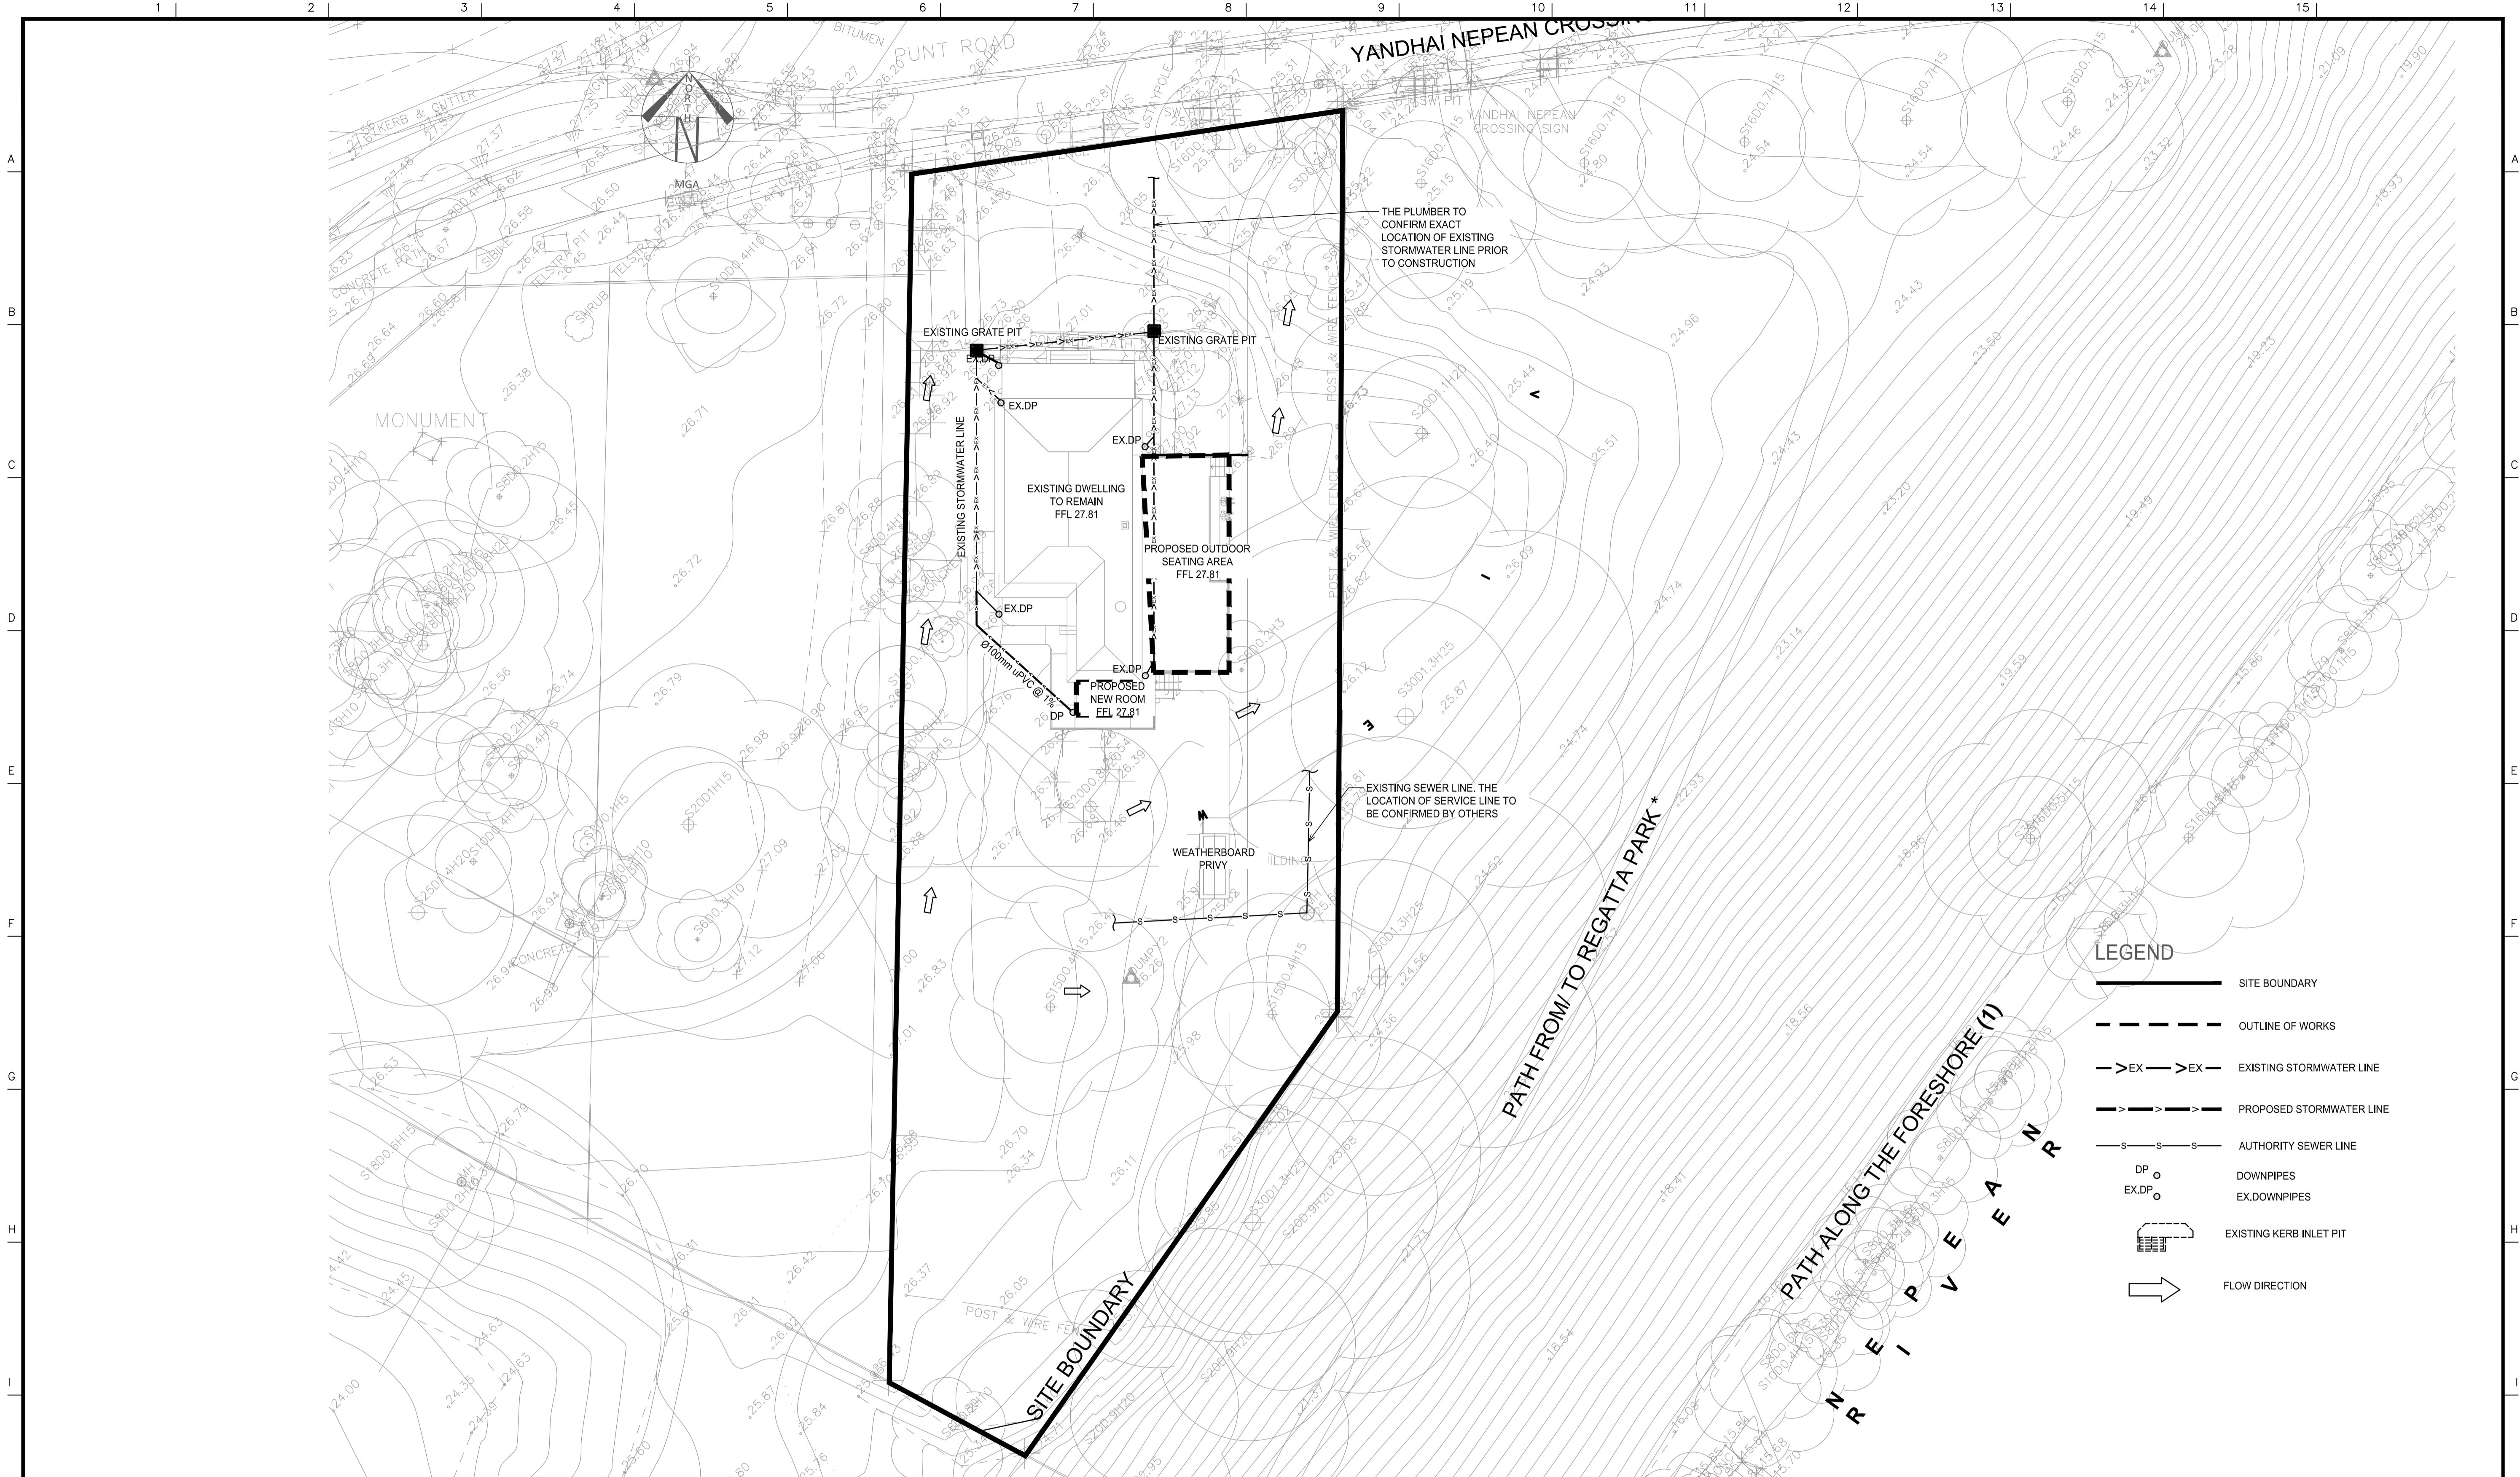


LEGEND	
	SITE BOUNDARY
	OUTLINE OF WORKS
	EXISTING STORMWATER LINE
	PROPOSED STORMWATER LINE
	AUTHORITY SEWER LINE
	DOWNPIPES
	EX.DOWNPICES
	EXISTING KERB INLET PIT
	FLOW DIRECTION

SR.NO.	DESCRIPTION	DOC / DRAWING NO.
	REFERENCE DOCUMENT / DRAWINGS	

REV. NO.	DESCRIPTION	DRAWN	CHKD.	APPVD.	DATE
3	ISSUE FOR DA	LN			02.05.2021
2	ISSUE FOR DA	LN			06.02.2021
1	ISSUE FOR DA	LN			19.12.2020

CLIENT:



**Omega Project Services**  
Structural - Hydraulics - Project Management

CLIENT PROJECT NO.	0000
PR SR PROJECT NO.	201219

PROJECT:						
<b>PROPOSED ALTERATIONS AND ADDITIONS 4 PUNT ROAD, EMU PLAINS</b>						
TITLE:						
<b>STORMWATER MANAGEMENT PLAN GROUND FLOOR</b>						
DRAWING NUMBER:						REV.
C100						3
DRAWN	CHECKED	APPROVED	SCALE	SHEET SIZE	DATE	SHEET
LN	JAM	SA	1:200	A1	02-MAY-21	2