



Legend:

- Single Garage
- Double Garage
- Tandem Garage




DKO Architecture (NSW) Pty Ltd
 119 Redfern Street
 Redfern, NSW 2016
 ABN: 81956706590

© DKO Architecture (NSW) Pty Ltd
 Except as allowed under copyright act, no part of this
 drawing may be reproduced or otherwise dealt with
 without written permission of DKO Architecture.


Project Name Masterplan Stages 2 to 7
 Project Number 11494
 Date
 Scale

Drawing Name BEP KEY MASTERPLAN
 Drawing Number DA2000
 Revision

10.0m Frontage (Single Garage) Front Loaded

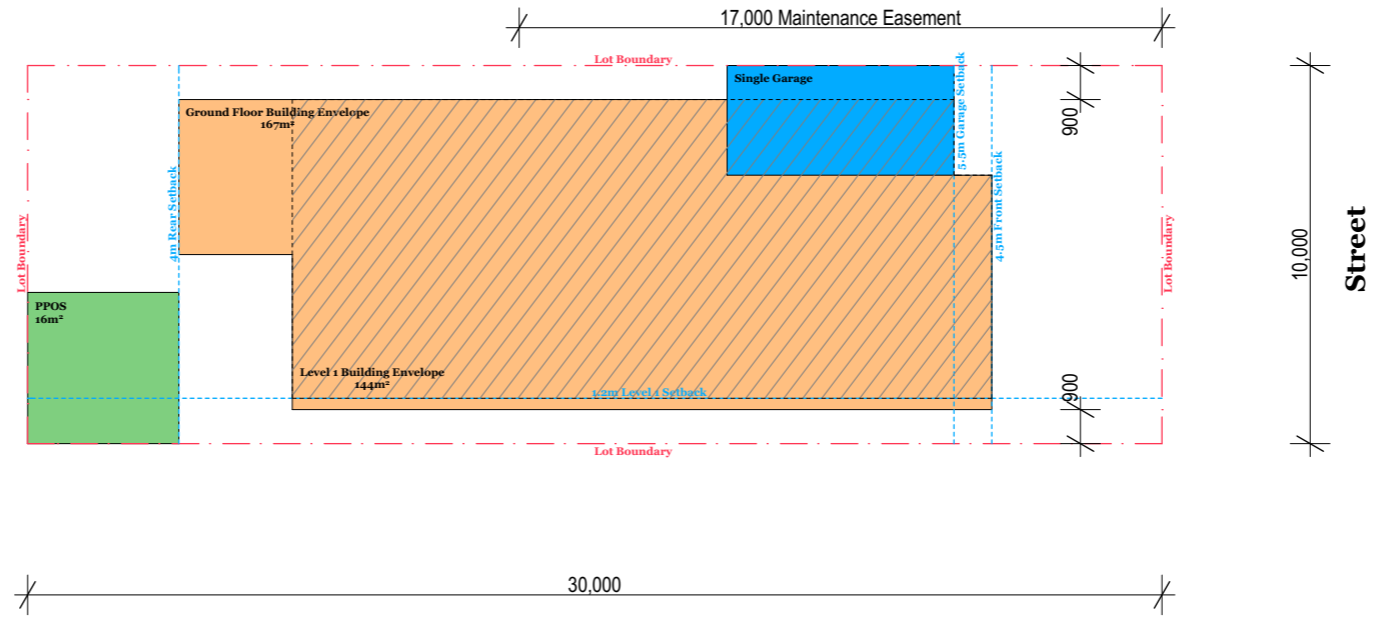


10.0m Frontage (Double Garage) Front Loaded

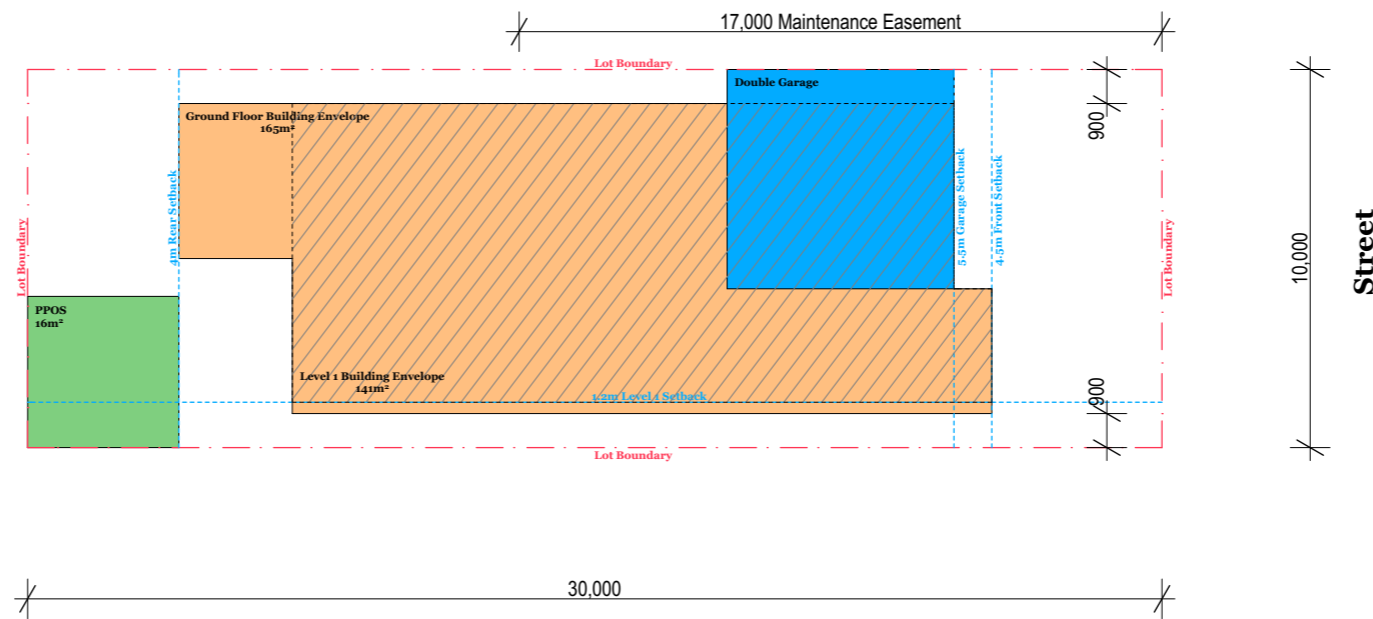


Legend:

- - - Site Boundary
- - - Setback Lines
- Ground Floor Building Envelope
- Level 1 Building Envelope
- Garage
- Principal Private Open Space

10.0m Frontage (Double Garage) Rear Loaded

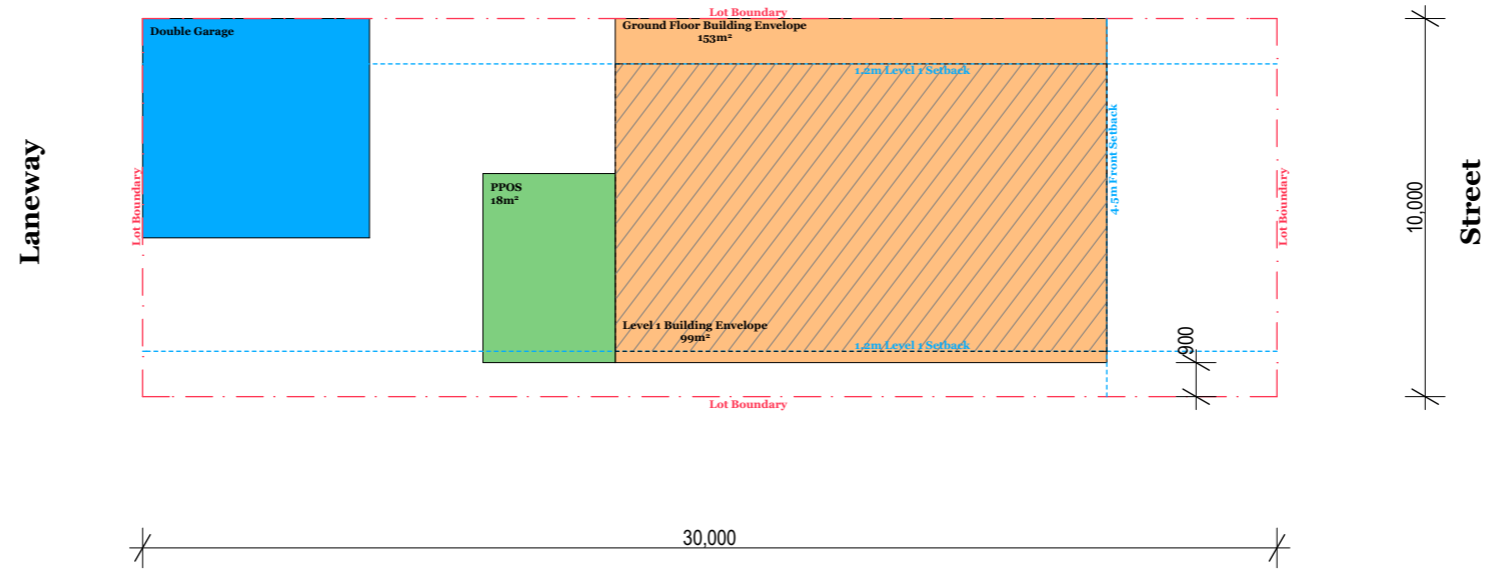


10.0m Frontage Corner Lot (Double Garage) Rear Loaded

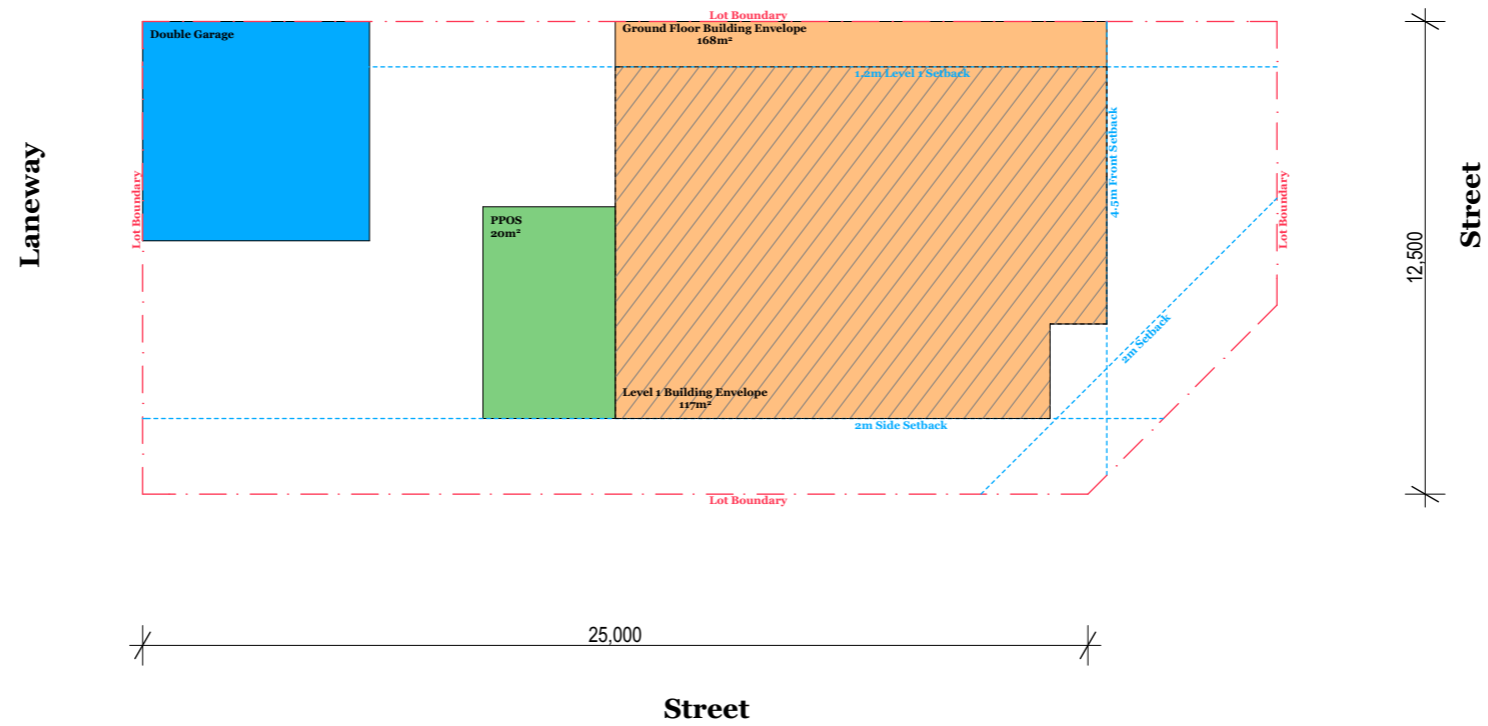


- Legend:**
- - - Site Boundary
 - - - Setback Lines
 - Ground Floor Building Envelope
 - Level 1 Building Envelope
 - Garage
 - Principal Private Open Space

Patio

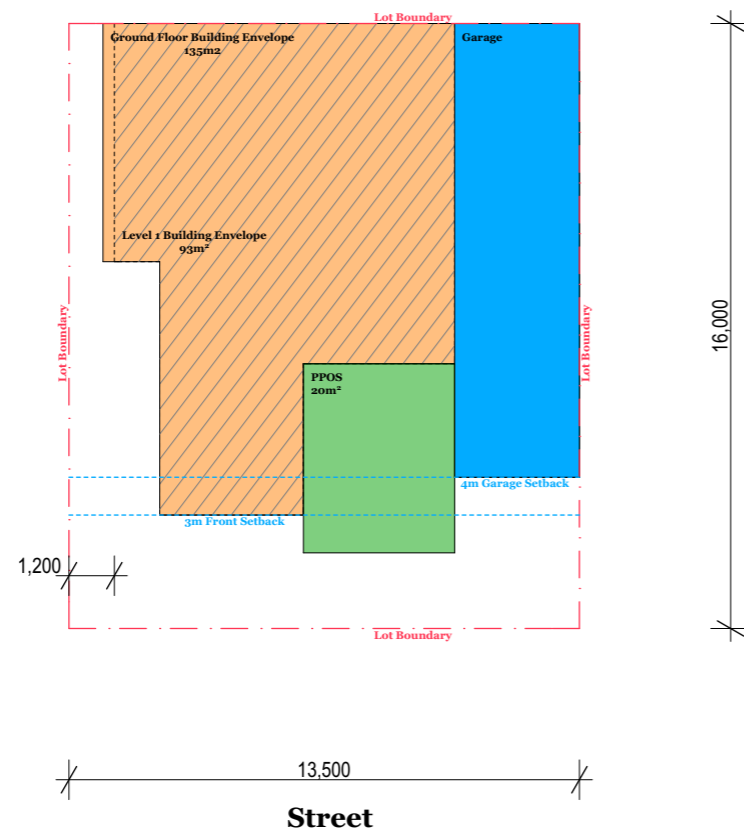

Patio (Corner Lot)

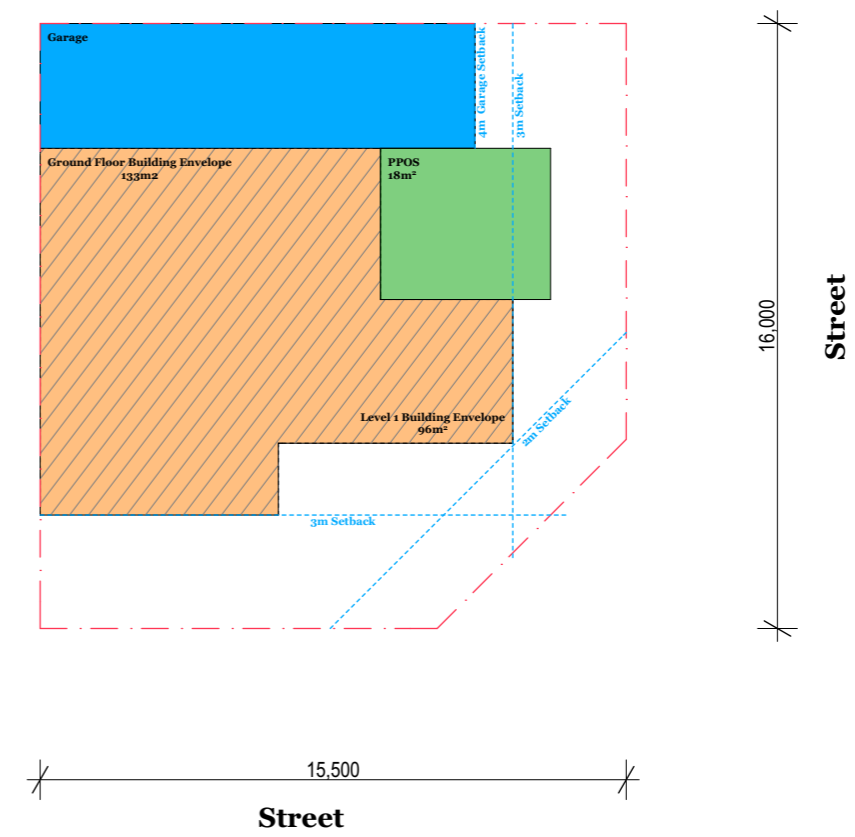

Legend:

- - - Site Boundary
- - - Setback Lines
- Ground Floor Building Envelope
- Level 1 Building Envelope
- Garage
- Principal Private Open Space



DKO Architecture (NSW) Pty Ltd
 119 Redfern Street
 Redfern, NSW 2016
 ABN: 81956706590

T +61 3 8346 4500
 info@DKO.com.au
 www.DKO.com.au

© DKO Architecture (NSW) Pty Ltd
 Except as allowed under copyright act, no part of this
 drawing may be reproduced or otherwise dealt with
 without written permission of DKO Architecture.

Project Name Masterplan Stages 2 to 7
 Project Number 11494
 Date
 Scale

Drawing Name PATIO LOTS BEP
 Drawing Number DA2003
 Revision