


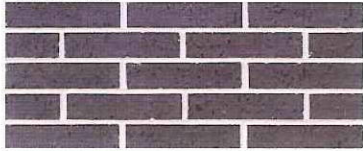








This External colour concept has been created by the Home Option Gallery.
Contact a Complete Home Consultant for all your colour and design needs.



Client Name: Connect Homes

Site Address: Lot 2295 Binalong Street, Jordan Springs- **AMBIENCE COLOUR PALETTE**

<p>Roof</p>  <p>MONIER- TRADITIONAL – CAPER</p>	<p>Face Brick</p>  <p>PGH- ALFRESCO - CHOCOLATTO</p>	<p>Window Frames-</p>  <p>BOND OFF WHITE/ SURFMIST</p>	<p>Moroka Colour</p>  <p>TAUBMANS - COPRA</p>
<p>Gutter</p>  <p>COLORBOND- DUNE</p>	<p>Fascia</p>  <p>COLORBOND- DUNE</p>	<p>Driveway- Colour On Concrete</p>  <p>GUNMETAL- COVE FINISH</p>	<p>Accent Colour</p>  <p>BRISTOL-WHITE SMOKE</p>
<p>Garage Door</p>  <p>COLORBOND- DUNE</p>	<p>Downpipes</p>  <p>COLORBOND- DUNE</p>	<p>Eaves & External Ceiling</p>  <p>BRISTOL- WHITE SMOKE</p>	<p>Entrance Door</p>  <p>BRISTOL- WHITE SMOKE</p>

THIS DRAWING IS THE PROPERTY OF EDEN BRAE HOMES. REPRODUCTION, COPYING OR USE IN PART OR WHOLE WITHOUT WRITTEN PERMISSION IS STRICTLY PROHIBITED. LEGAL ACTION WILL BE TAKEN AGAINST OFFENDERS.

Taubman's - Copra
Bristol - white smoke

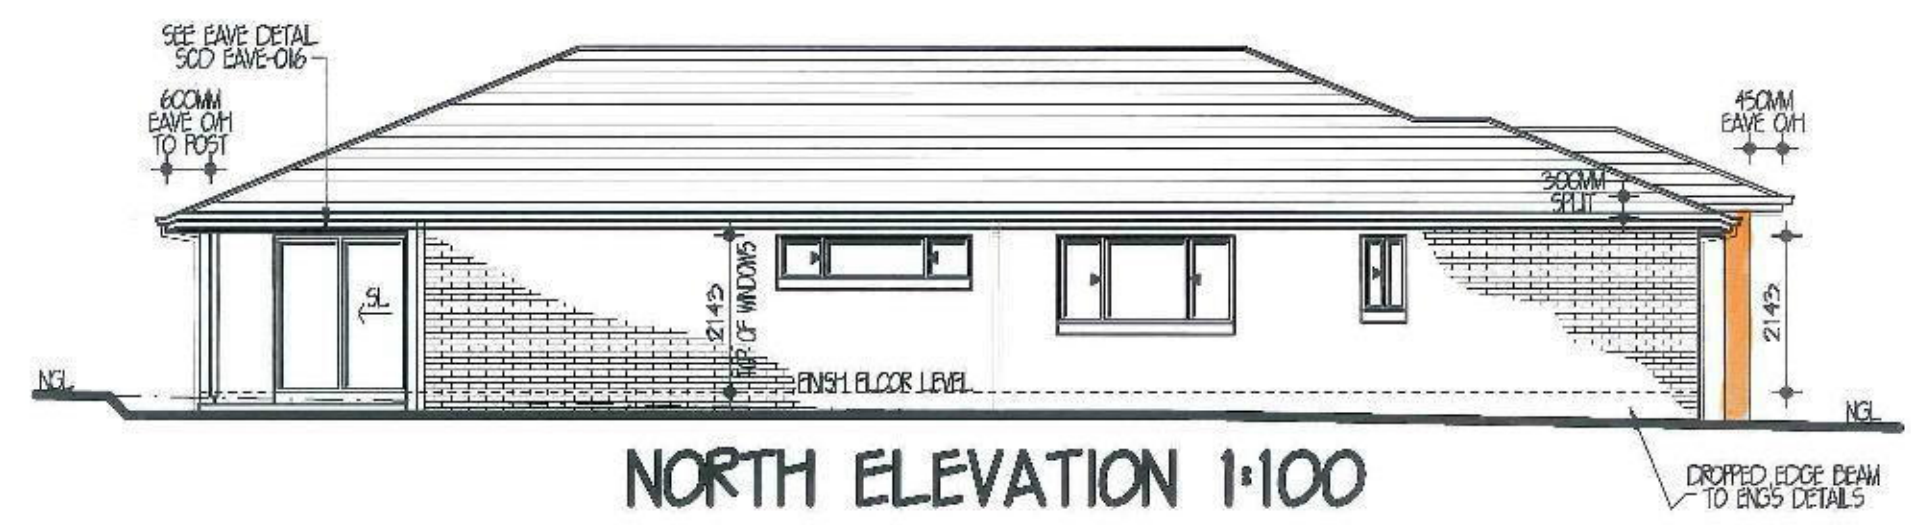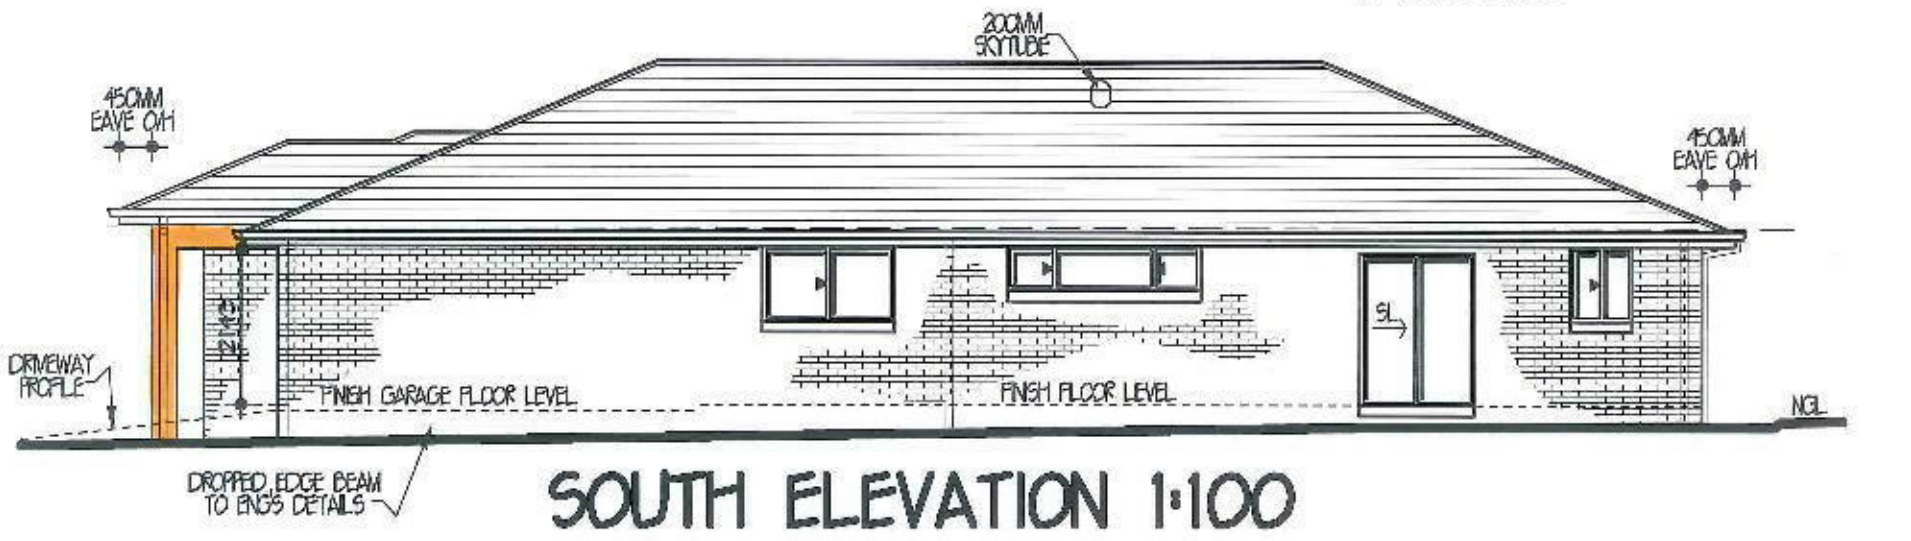

EDEN BRAE CONNECT HOMES
LEVEL 3
22 BROOKHOLLOW AVENUE
NORTHWEST BUSINESS PARK
BALLINAHAM HILLS NSW 2153
P 8860 9222
F 8860 9233

FOR: CONNECT HOMES
LTD AREAS/D REVISIONS W/PH REF

AT LOT 2295 BINALONG STREET
JORDAN SPRINGS

TYPE: MANCHESTER 23 MK111
JOB NO: 10635

FACADE: AVENUE
HAND: RH

DATE: JUNE 13
DWG NO: A19958
PAGE NO: 3 OF 7

AGN SYDNEY

LEVEL 2 SUITE 216 MACARTHUR POINT
NO. 25-27 SOLENT CIRCUIT BALLINAHAM HILLS
PO BOX 6410 BALLINAHAM HILLS
BUSINESS CENTRE NSW 2153
PHONE (02) 8824 3533 FAX (02) 8824 3544
WWW.AGNDESIGNSYDNEY.COM.AU

ES	DATE	REVISION	DRAWN
A	5-6-13	CC PLANS	AL
B	13-6-13	PASIK + AVEND	AD