


No.7
PM41912▲

SCHEDULE OF CONTROL MARKS

No.	M.G.A CO-ORDINATES		A.H.D. R.L.	CODE	DESCRIPTION
	EASTING	NORTHING			
1	290420.865	6261356.177	65.554	ST330	STAR PICKET IN CONCRETE
2	290368.764	6261186.617	51.785	ST331	STAR PICKET IN CONCRETE
3	290612.978	6261115.409	63.109	ST358	STAR PICKET IN CONCRETE
4	290700.153	6261219.525	63.792	ST375	STAR PICKET IN CONCRETE
5	290718.033	6261376.058	61.499	ST388	PEG
6	290149.370	6261370.499	51.334	PM41913	STAINLESS STEEL SPIKE
7	290198.345	6261602.076	45.299	PM41912	STAINLESS STEEL SPIKE
8	290149.231	6261222.197	46.110	DHW	DRILL HOLE & WING

ORIGIN OF CO-ORDINATES ~ PM 41912
ORIGIN OF LEVELS ~ PM 41912 AND PM 41914 RL 45.153 FOUND APRIL 2008 NOW GONE

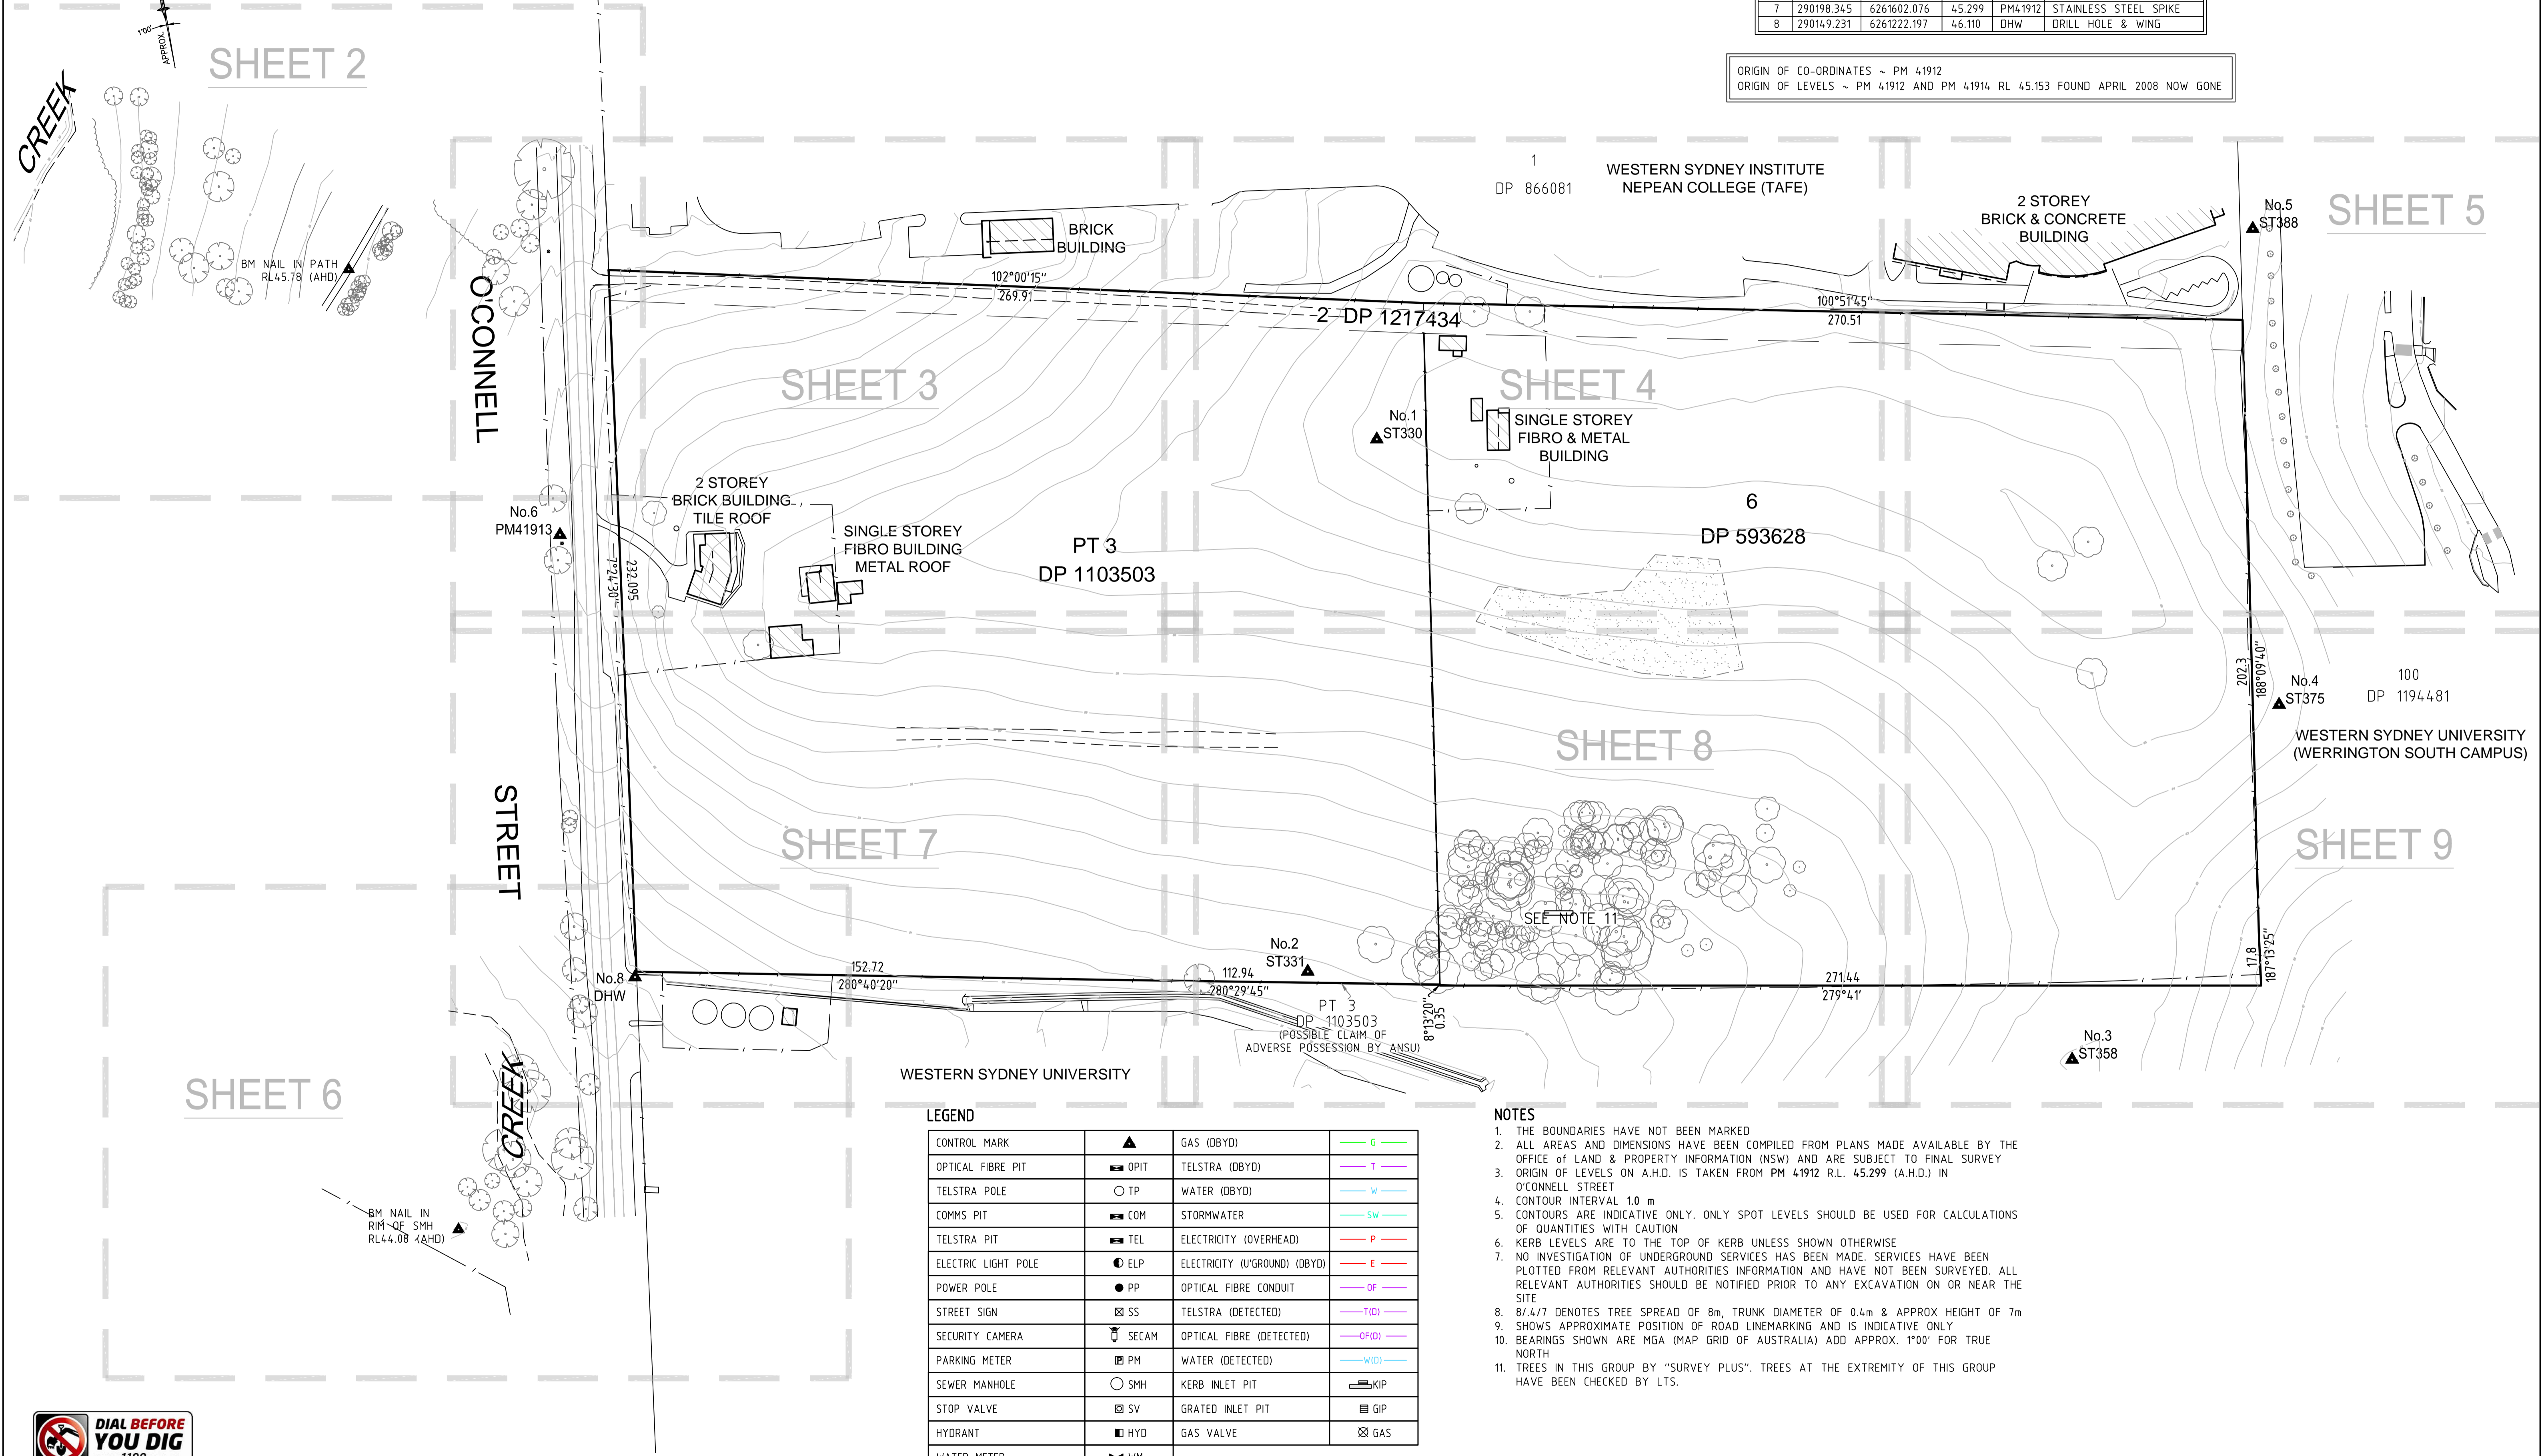

LEGEND


CONTROL MARK	SYMBOL	DESCRIPTION	SYMBOL	DESCRIPTION
OPTICAL FIBRE PIT	OPIT	TELSTRA (DBYD)	G	GAS (DBYD)
TELSTRA POLE	TP	WATER (DBYD)	T	TELSTRA (DBYD)
COMMS PIT	COM	STORMWATER	W	WATER (DBYD)
TELSTRA PIT	TEL	ELECTRICITY (OVERHEAD)	P	PARKING METER
ELECTRIC LIGHT POLE	ELP	ELECTRICITY (U'GROUND) (DBYD)	E	ELECTRICITY (OVERHEAD)
POWER POLE	PP	OPTICAL FIBRE CONDUIT	OF	OPTICAL FIBRE CONDUIT
STREET SIGN	SS	TELSTRA (DETECTED)	TI(D)	TELSTRA (DETECTED)
SECURITY CAMERA	SECAM	OPTICAL FIBRE (DETECTED)	OF(D)	OPTICAL FIBRE (DETECTED)
PARKING METER	PM	WATER (DETECTED)	W(D)	WATER (DETECTED)
SEWER MANHOLE	SMH	KERB INLET PIT	KIP	KERB INLET PIT
STOP VALVE	SV	GRATED INLET PIT	GIP	GRATED INLET PIT
HYDRANT	HYD	GAS VALVE	GAS	GAS VALVE
WATER METER	WM			

NOTES

1. THE BOUNDARIES HAVE NOT BEEN MARKED
2. ALL AREAS AND DIMENSIONS HAVE BEEN COMPILED FROM PLANS MADE AVAILABLE BY THE OFFICE OF LAND & PROPERTY INFORMATION (NSW) AND ARE SUBJECT TO FINAL SURVEY
3. ORIGIN OF LEVELS ON A.H.D. IS TAKEN FROM PM 41912 R.L. 45.299 (A.H.D.) IN O'CONNELL STREET
4. CONTOUR INTERVAL 1.0 m
5. CONTOURS ARE INDICATIVE ONLY. ONLY SPOT LEVELS SHOULD BE USED FOR CALCULATIONS OF QUANTITIES WITH CAUTION
6. KERB LEVELS ARE TO THE TOP OF KERB UNLESS SHOWN OTHERWISE
7. NO INVESTIGATION OF UNDERGROUND SERVICES HAS BEEN MADE. SERVICES HAVE BEEN PLOTTED FROM RELEVANT AUTHORITIES INFORMATION AND HAVE NOT BEEN SURVEYED. ALL RELEVANT AUTHORITIES SHOULD BE NOTIFIED PRIOR TO ANY EXCAVATION ON OR NEAR THE SITE
8. 8/4/7 DENOTES TREE SPREAD OF 8m, TRUNK DIAMETER OF 0.4m & APPROX HEIGHT OF 7m
9. SHOWS APPROXIMATE POSITION OF ROAD LINEMARKING AND IS INDICATIVE ONLY
10. BEARINGS SHOWN ARE MGA (MAP GRID OF AUSTRALIA) ADD APPROX. 1'00" FOR TRUE NORTH
11. TREES IN THIS GROUP BY "SURVEY PLUS". TREES AT THE EXTREMITY OF THIS GROUP HAVE BEEN CHECKED BY LTS.



REFER TO NOTES AND LEGEND

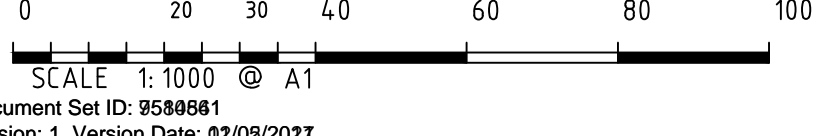

Revision	Date	Description	Reference
D	00/00/00	-	00
C	00/00/00	-	00
B	00/00/00	-	00
A	14/12/16	EXTRA DETAIL & LEVELS ADDED, SHEETS ADDED & RENUMBERED	44079


THIS IS THE PLAN REFERRED TO IN MY LETTER DATED:
Registered Surveyor NSW




Client CHIWAYLAND AUSTRALIA
Drawing title
PLAN OF DETAIL AND LEVELS OVER LOT 3 IN DP 1103503, LOT 6 IN DP 593628 AND LOT 2 IN DP 1217434 KNOWN AS 46-66 O'CONNELL STREET, CADDENS

datum	project number	reference number
AHD	43677	43677DT
site Area	12.147ha	scale
LGA	PENRITH	1:1000 @A1
date of survey	31/08/2016	date of survey
SHEET 9	OF 9	SHEETS 1

MGA

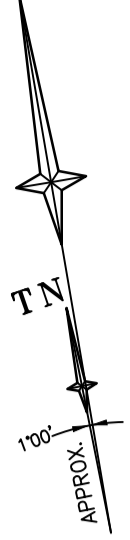

8375
42.88
100

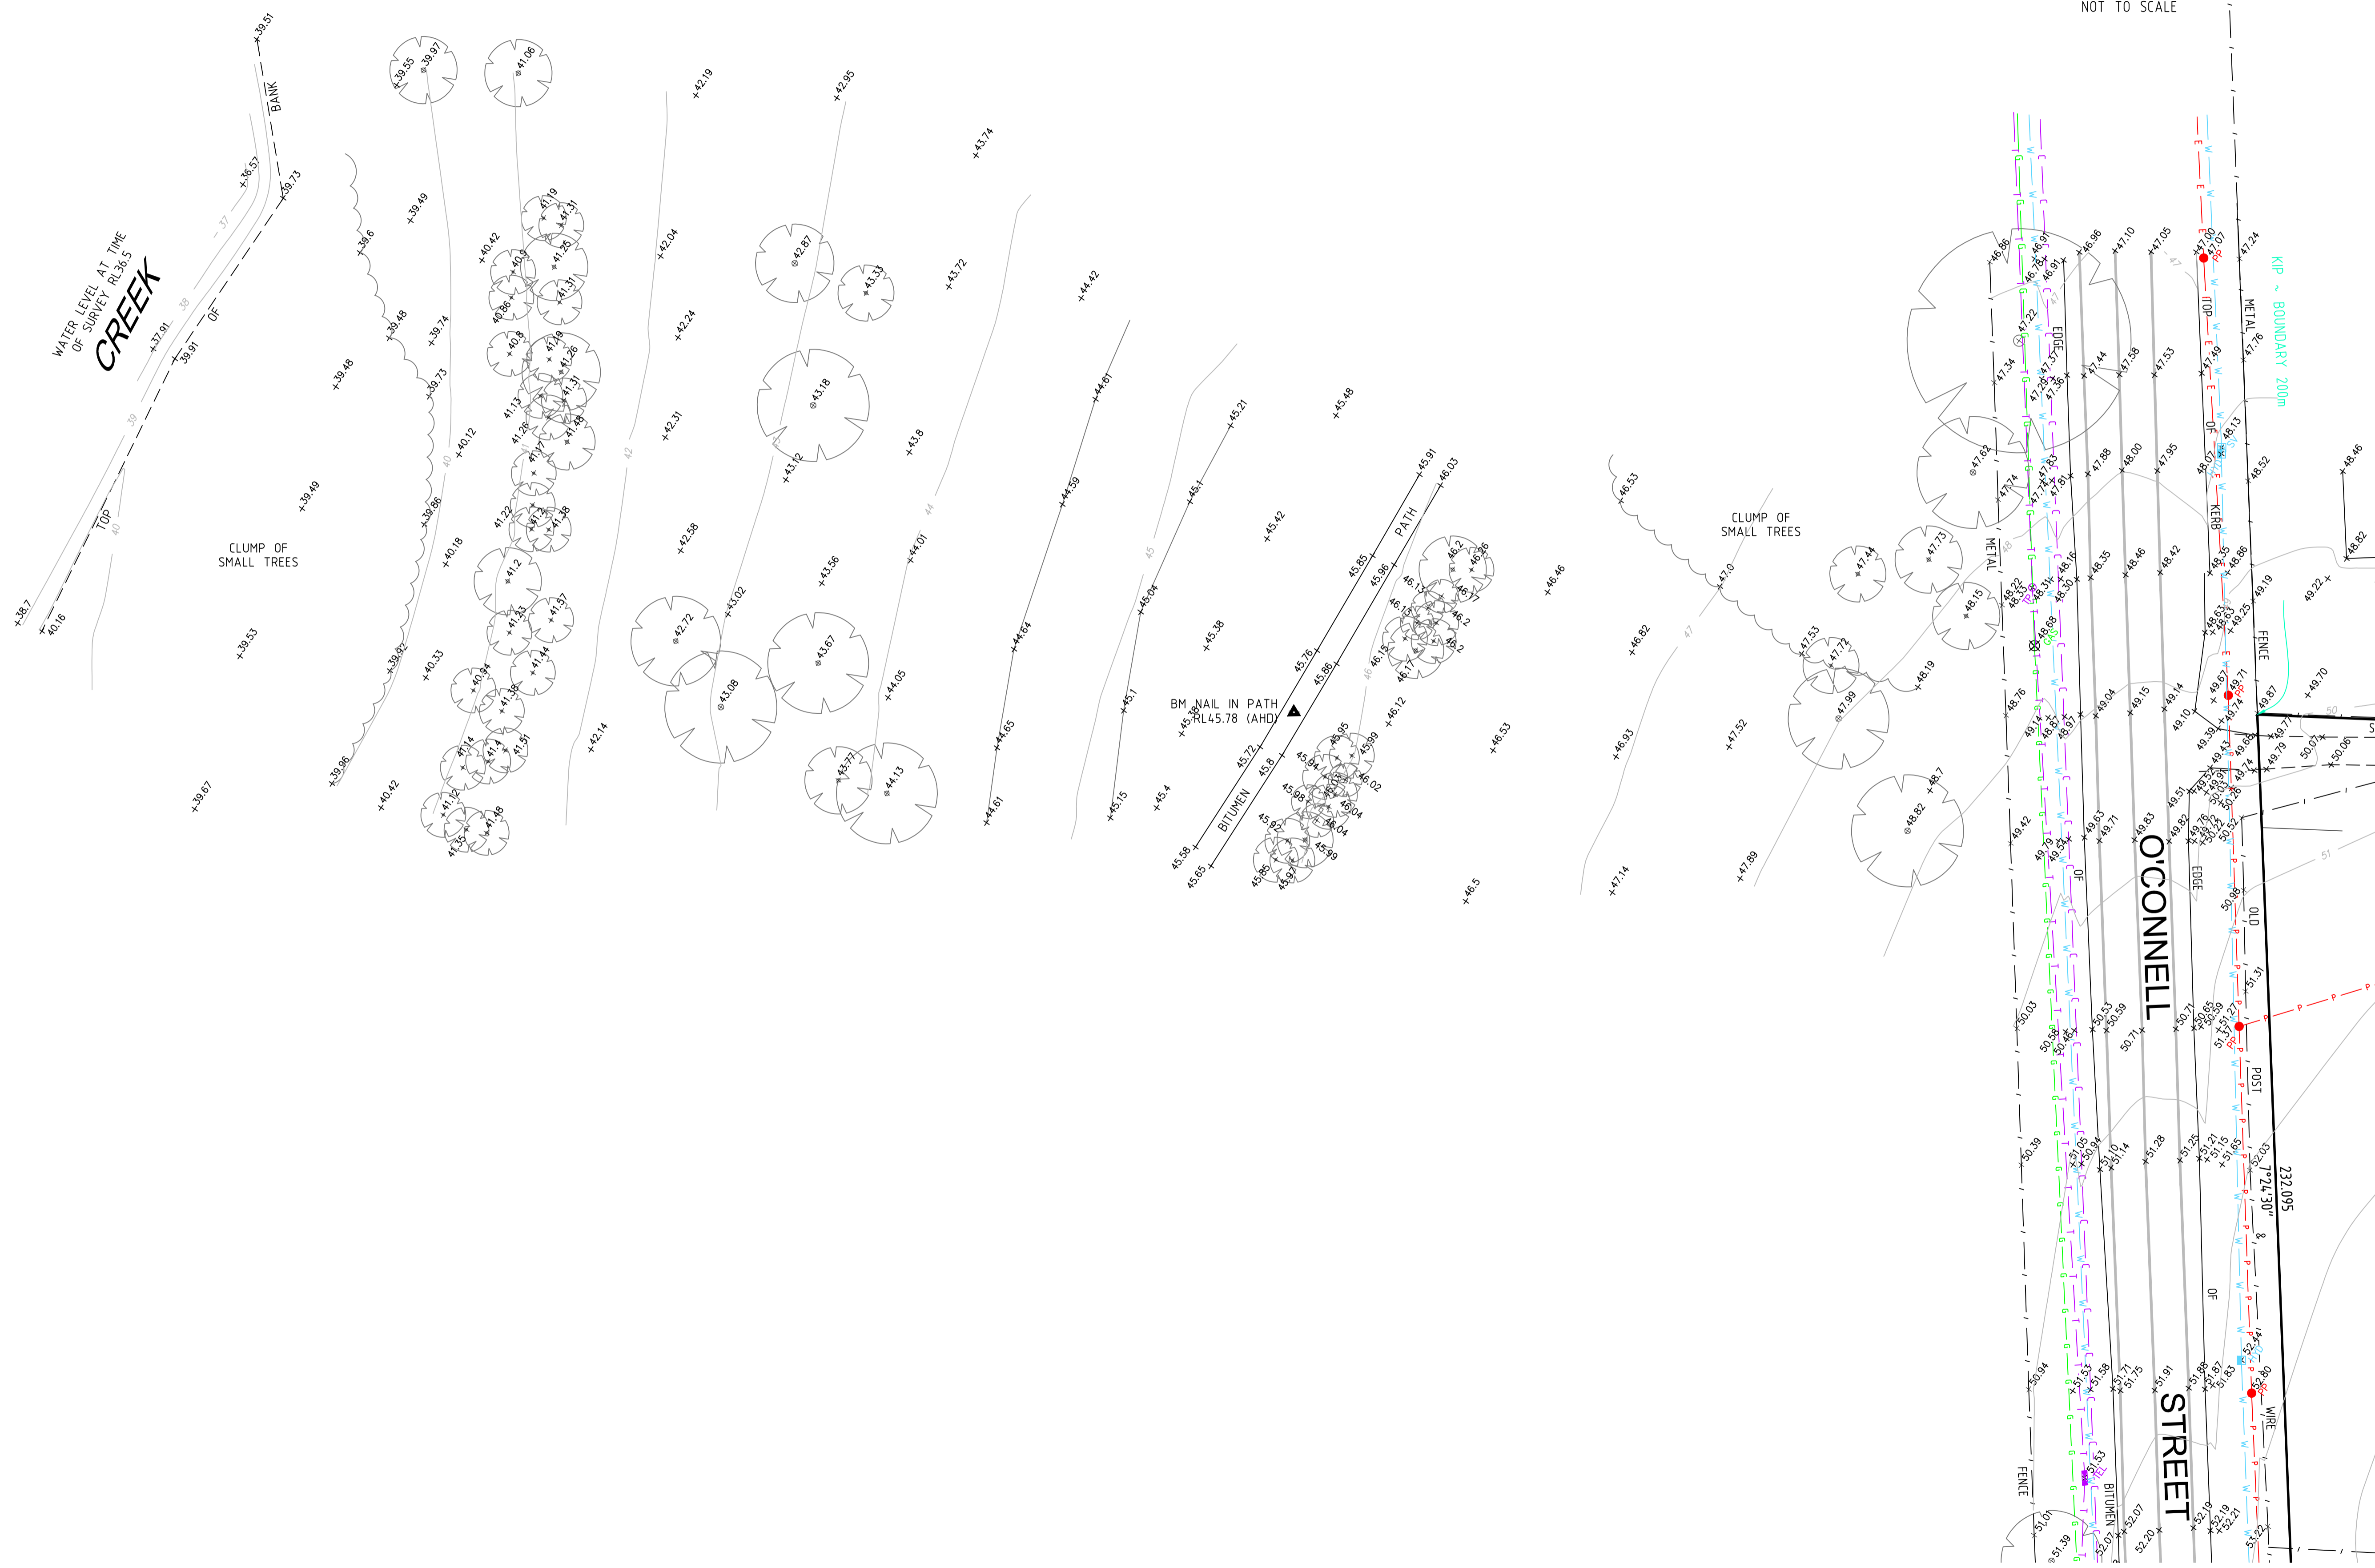


NOT TO SCALE

SHEET 3

CONTINUED

CONTINUED

SHEET 5

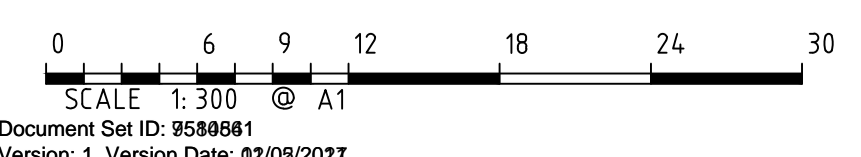

D	00/00/00	-	00
C	00/00/00	-	00
B	00/00/00	-	00
A	14/12/16	EXTRA DETAIL & LEVELS ADDED, SHEETS ADDED & RENUMBERED	44079
Revision	Date	Description	Reference


THIS IS THE PLAN REFERRED TO IN MY LETTER DATED: _____
 Registered Surveyor NSW

LTS
 LOCKLEY
 Registered Surveyors NSW
 www.ltsl.com.au

Suite 1, Level 1
 810 Pacific Highway
 Gordon NSW 2072
 Locked Bag 5
 Gordon NSW 2072
 P 1 300 587 000
 F 02 9499 7760

Client **CHIWAYLAND AUSTRALIA**
 Drawing title
PLAN OF DETAIL AND LEVELS OVER LOT 3 IN DP 1103503, LOT 6 IN DP 593628 AND LOT 2 IN DP 1217434 KNOWN AS 46-66 O'CONNELL STREET, CADDENS

datum	AHD	project number	43677	reference number	43677DT
site area	12.147ha	scale	1:300 @A1	date of survey	31/08/2016
LGA	PENRITH	SHEET	9	SHEETS	1

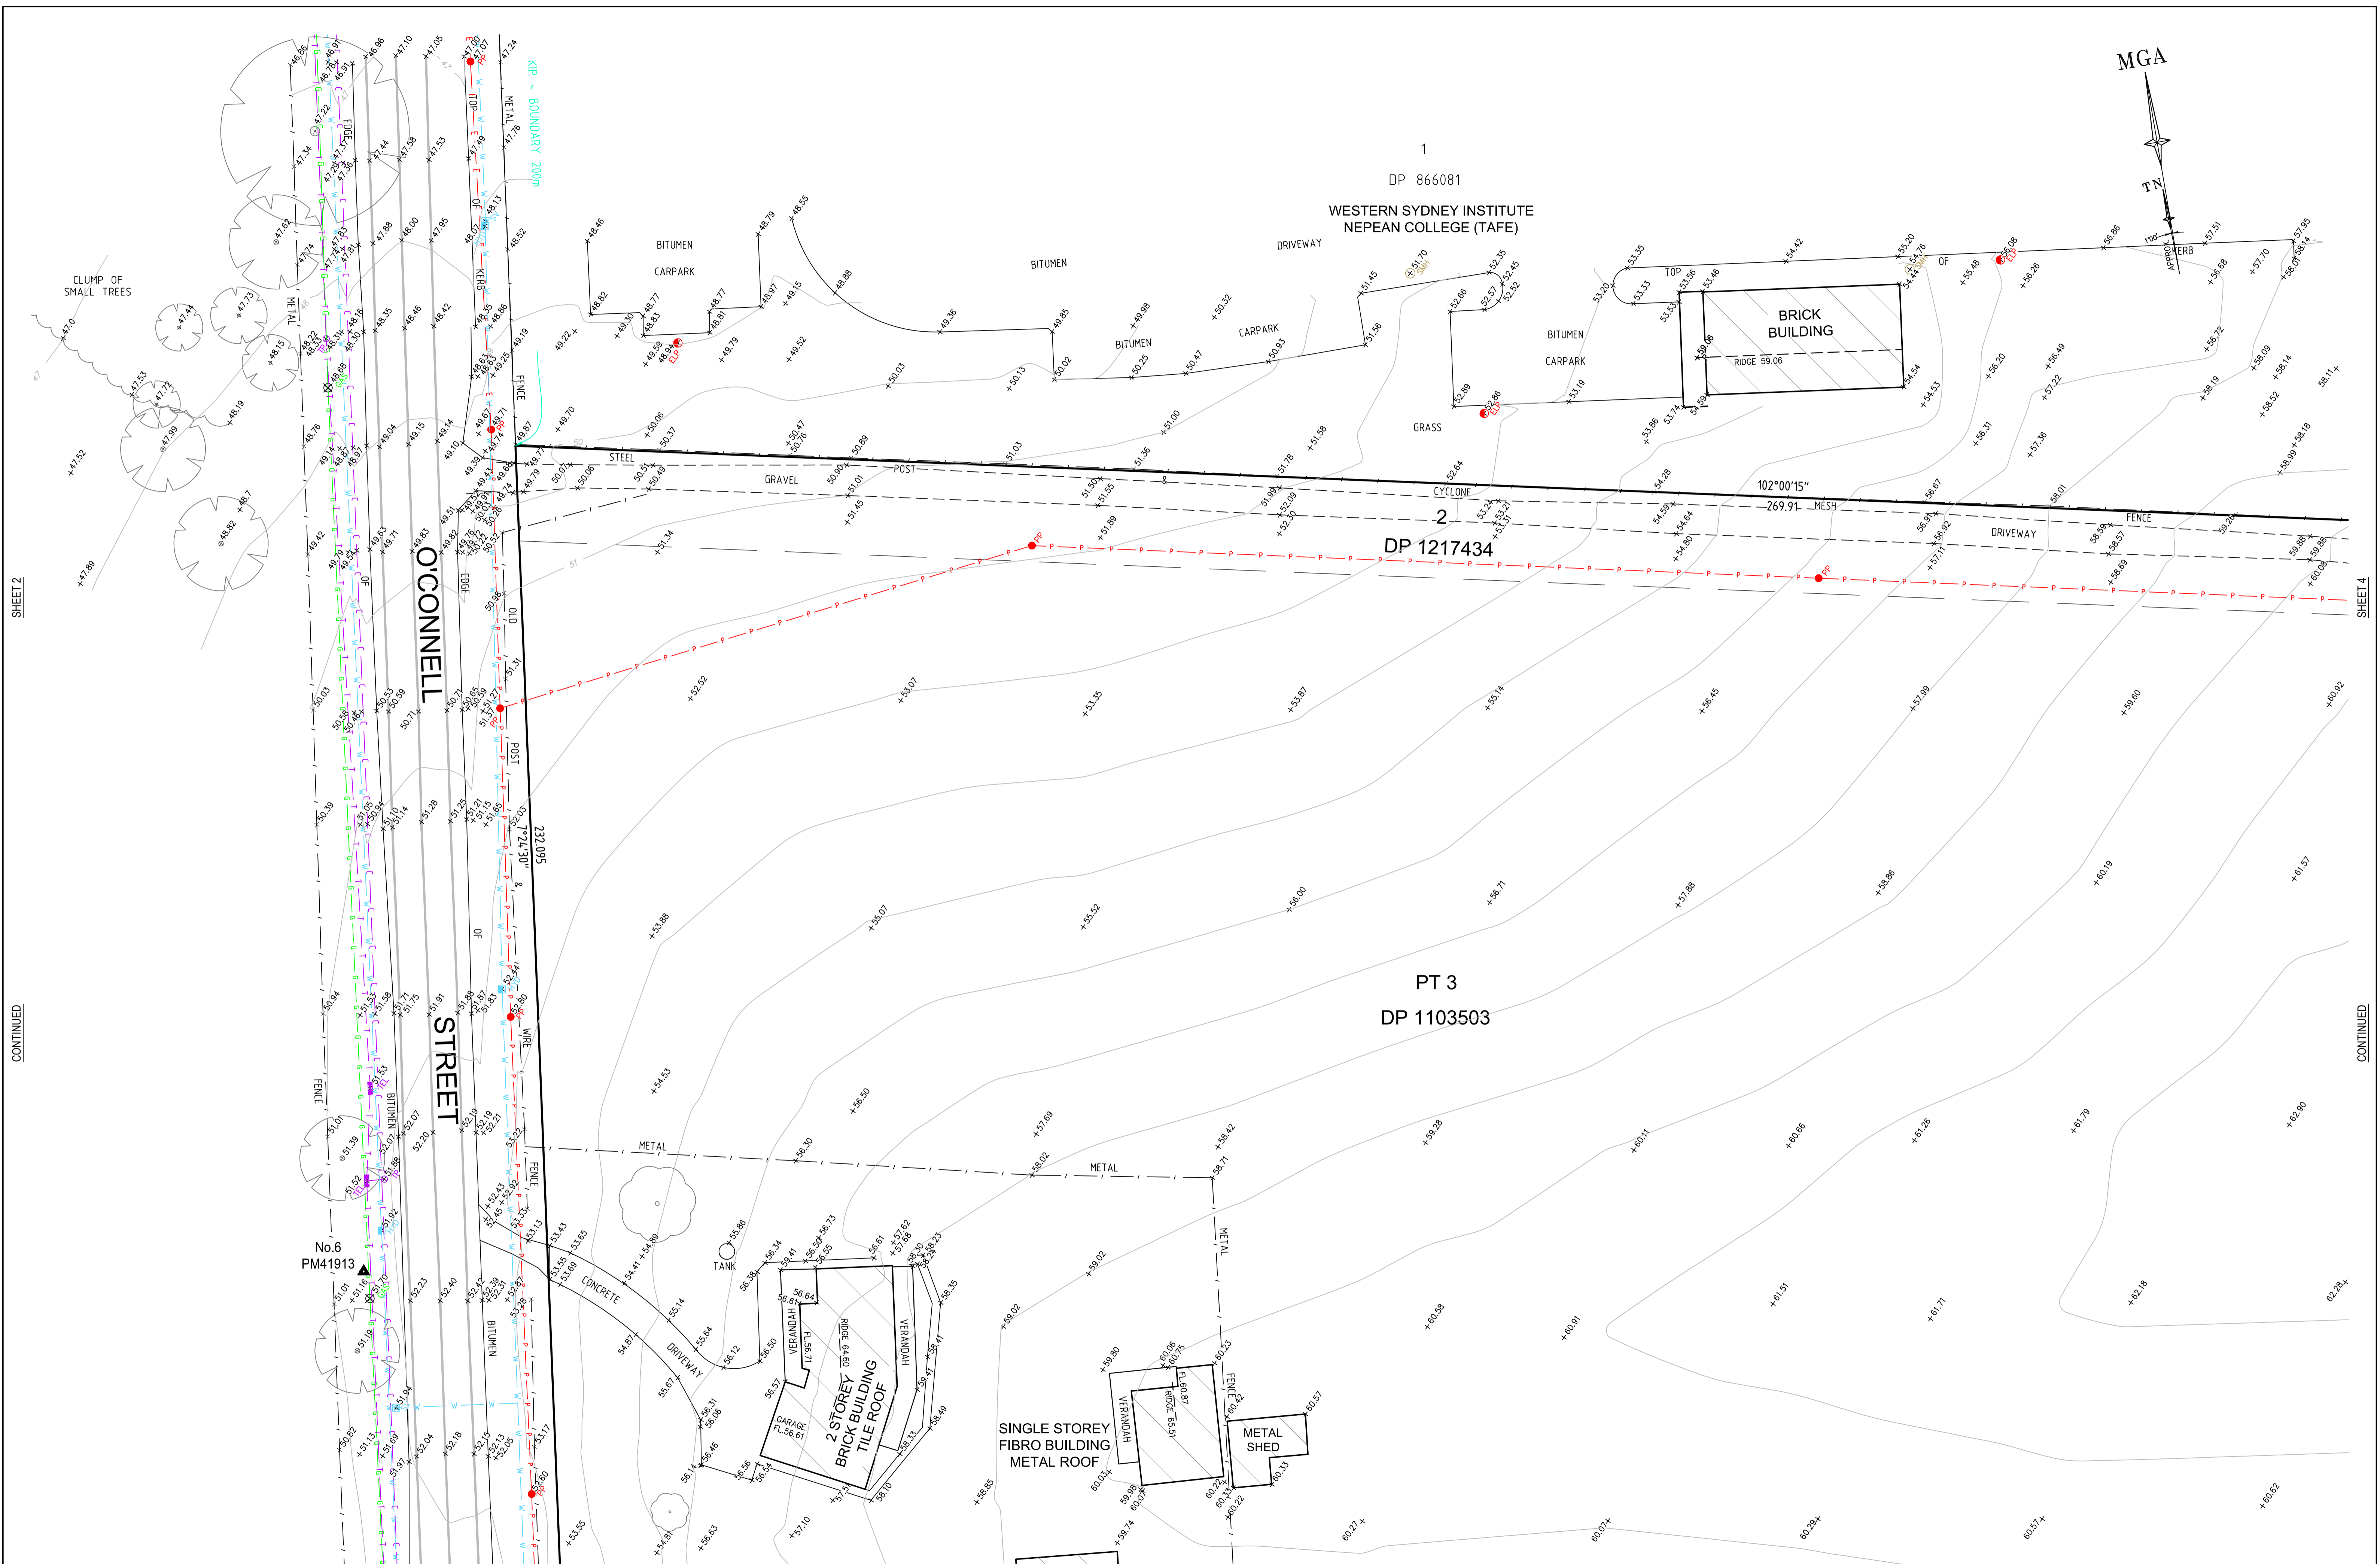


SHEET 2

SHEET 4

CONTINUED

CONTINUED

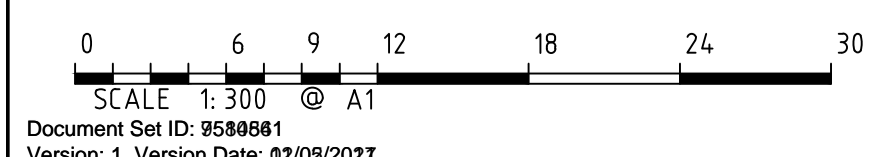

SEE SHEET 1 FOR LEGEND & NOTES


Revision	Date	Description	Reference
D	00/00/00	-	00
C	00/00/00	-	00
B	00/00/00	-	00
A	14/12/16	EXTRA DETAIL & LEVELS ADDED, SHEETS ADDED & RENUMBERED	44079

THIS IS THE PLAN REFERRED TO IN MY LETTER DATED: _____
 Registered Surveyor NSW



Client **CHIWAYLAND AUSTRALIA**
 Drawing title
PLAN OF DETAIL AND LEVELS OVER LOT 3 IN DP 1103503, LOT 6 IN DP 593628 AND LOT 2 IN DP 1217434 KNOWN AS 46-66 O'CONNELL STREET, CADDENS

datum	AHD	project number	43677	reference number	43677DT
site Area	12.147ha	scale	1:300 @A1	date of survey	31/08/2016
LGA	PENRITH	SHEET	9	SHEETS	3

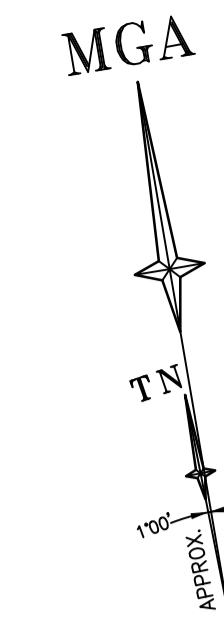

1
DP 866081
WESTERN SYDNEY INSTITUTE
NEPEAN COLLEGE (TAFE)

2
DP 1217434

6
DP 593628

PT 3
DP 1103503

No. 1
ST330

METAL SHED

FIBRO SHED

SINGLE STOREY
FIBRO & METAL
BUILDING

TANK

TANK

TANK

VERANDAH

TANK

TANK

TANK

TANK

TANK

TANK

TANK

TANK


TANK

TANK

TANK

TANK

TANK

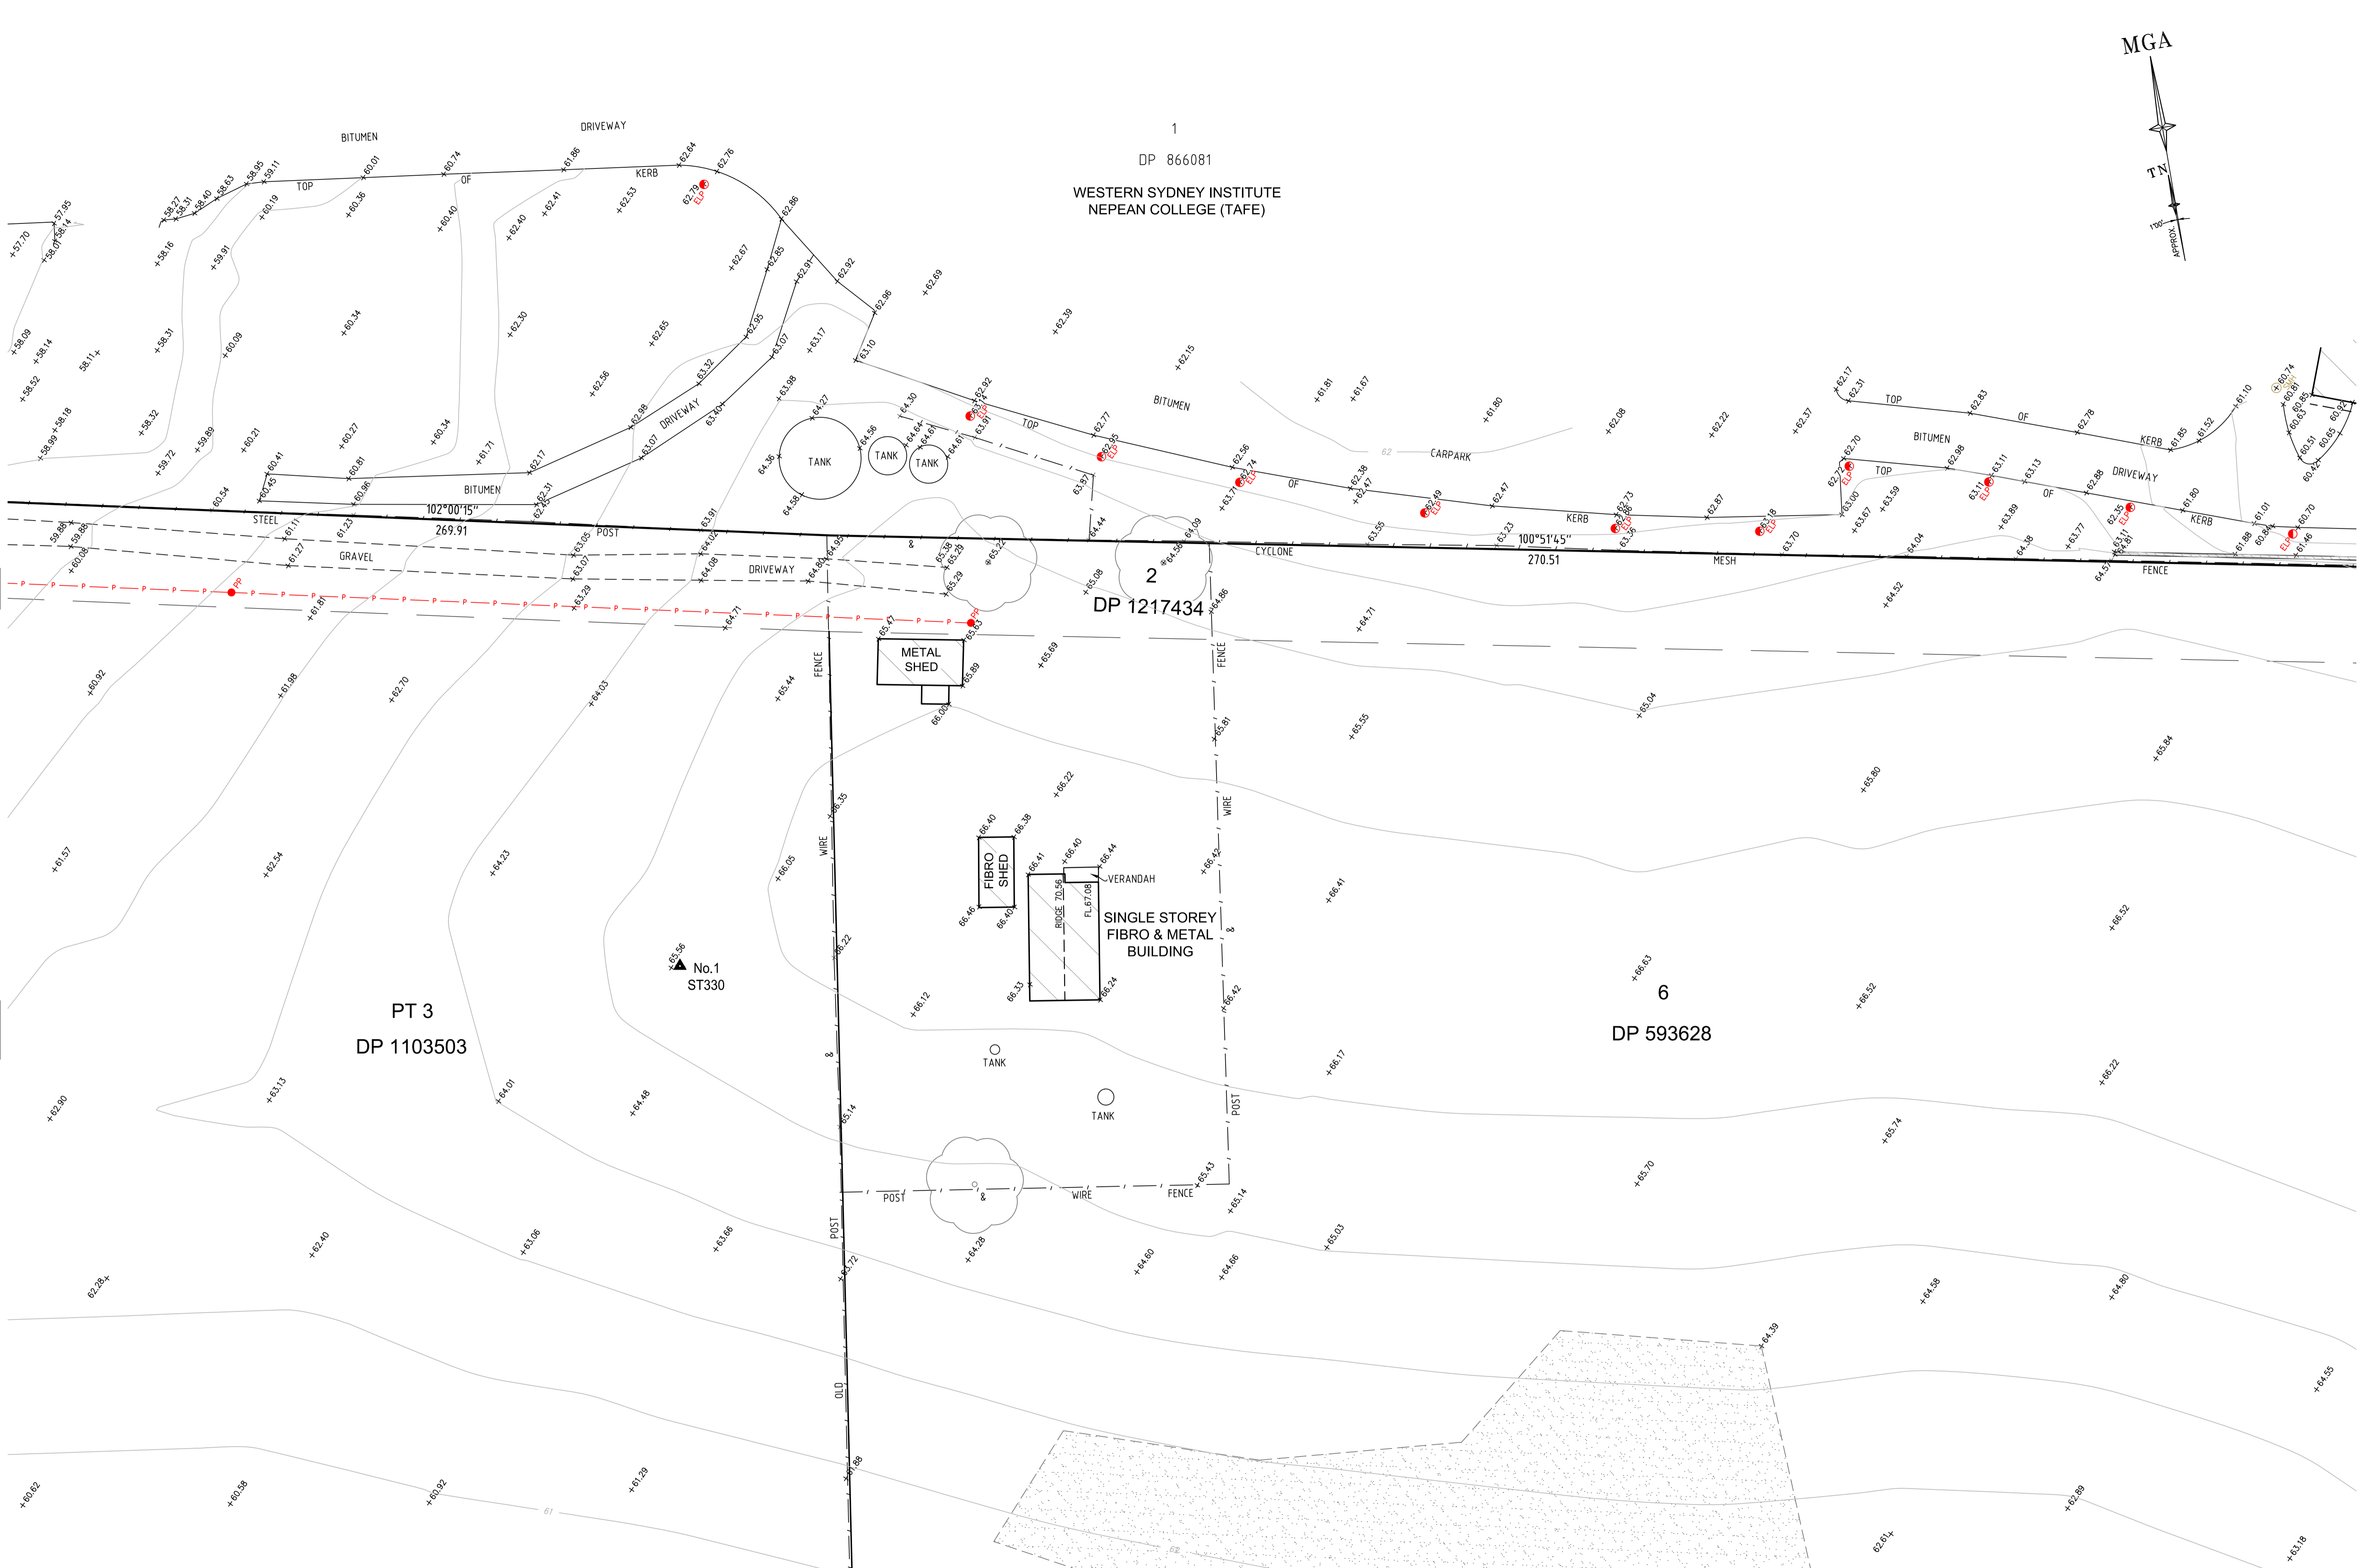


Revision	Date	Description	Reference
D	00/00/00	-	00
C	00/00/00	-	00
B	00/00/00	-	00
A	14/12/16	EXTRA DETAIL & LEVELS ADDED. SHEETS ADDED & RENUMBERED	44079

THIS IS THE PLAN REFERRED TO IN MY LETTER DATED:
.....
Registered Surveyor NSW



Client CHIWAYLAND AUSTRALIA
Drawing title
PLAN OF DETAIL AND LEVELS OVER LOT 3 IN DP 1103503,
LOT 6 IN DP 593628 AND LOT 2 IN DP 1217434 KNOWN
AS 46-66 O'CONNELL STREET, CADDENS

datum AHD	project number 43677	reference number 43677DT
site Area 12.147ha	scale 1:300 @A1	date of survey 31/08/2016
LGA PENRITH	SHEET 9	SHEETS 4

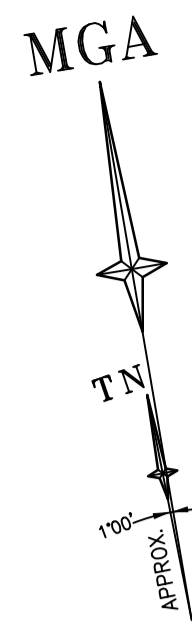

1
DP 866081

WESTERN SYDNEY INSTITUTE
NEPEAN COLLEGE (TAFE)

2 STOREY
BRICK & CONCRETE
BUILDING

2
DP 1217434

6
DP 593628

No.5
ST388

100
DP 1194481

WESTERN SYDNEY UNIVERSITY
(WERRINGTON SOUTH CAMPUS)


NOTE:-
ALL STORMWATER DRAINAGE
FLOWS INTO UNIVERSITY DAM
APPROX. 170m EAST OF THIS PIT

SHEET 4

CONTINUED

CONTINUED

SHEET 9

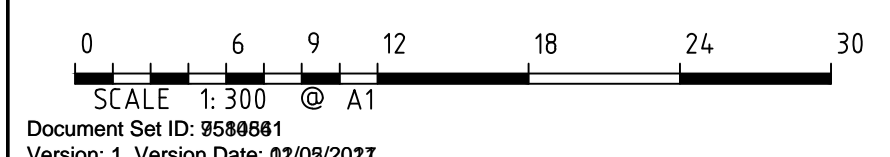

D	00/00/00	-	00	
C	00/00/00	-	00	
B	00/00/00	-	00	
A	14/12/16	EXTRA DETAIL & LEVELS ADDED, SHEETS ADDED & RENUMBERED	44079	
Revision	Date	Description	Reference	



THIS IS THE PLAN REFERRED TO
IN MY LETTER DATED:

Registered Surveyor NSW



Client CHIWAYLAND AUSTRALIA
Drawing title
PLAN OF DETAIL AND LEVELS OVER LOT 3 IN DP 1103503,
LOT 6 IN DP 593628 AND LOT 2 IN DP 1217434
AS 46-66 O'CONNELL STREET, CADDENS

datum AHD
site Area 12.147ha
LGA PENRITH
project number 43677
scale 1:300 @A1
reference number 43677DT
date of survey 31/08/2016
SHEET 9 OF 5

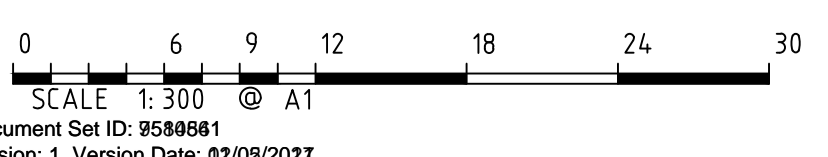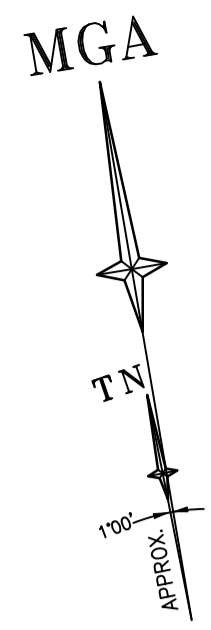

SEE SHEET 1 FOR LEGEND & NOTES

D	00/00/00	-	00
C	00/00/00	-	00
B	00/00/00	-	00
A	14/12/16	EXTRA DETAIL & LEVELS ADDED, SHEETS ADDED & RENUMBERED	44079
Revision	Date	Description	Reference

THIS IS THE PLAN REFERRED TO IN MY LETTER DATED:

 Registered Surveyor NSW




Client CHIWAYLAND AUSTRALIA
 Drawing title
 PLAN OF DETAIL AND LEVELS OVER LOT 3 IN DP 1103503,
 LOT 6 IN DP 593628 AND LOT 2 IN DP 1217434 KNOWN
 AS 46-66 O'CONNELL STREET, CADDENS

datum AHD	project number 43677	reference number 43677DT
site Area 12.147ha	scale 1:300 @A1	date of survey 31/08/2016
LGA PENRITH	SHEET 9	SHEETS 6

SHEET 7

CONTINUED

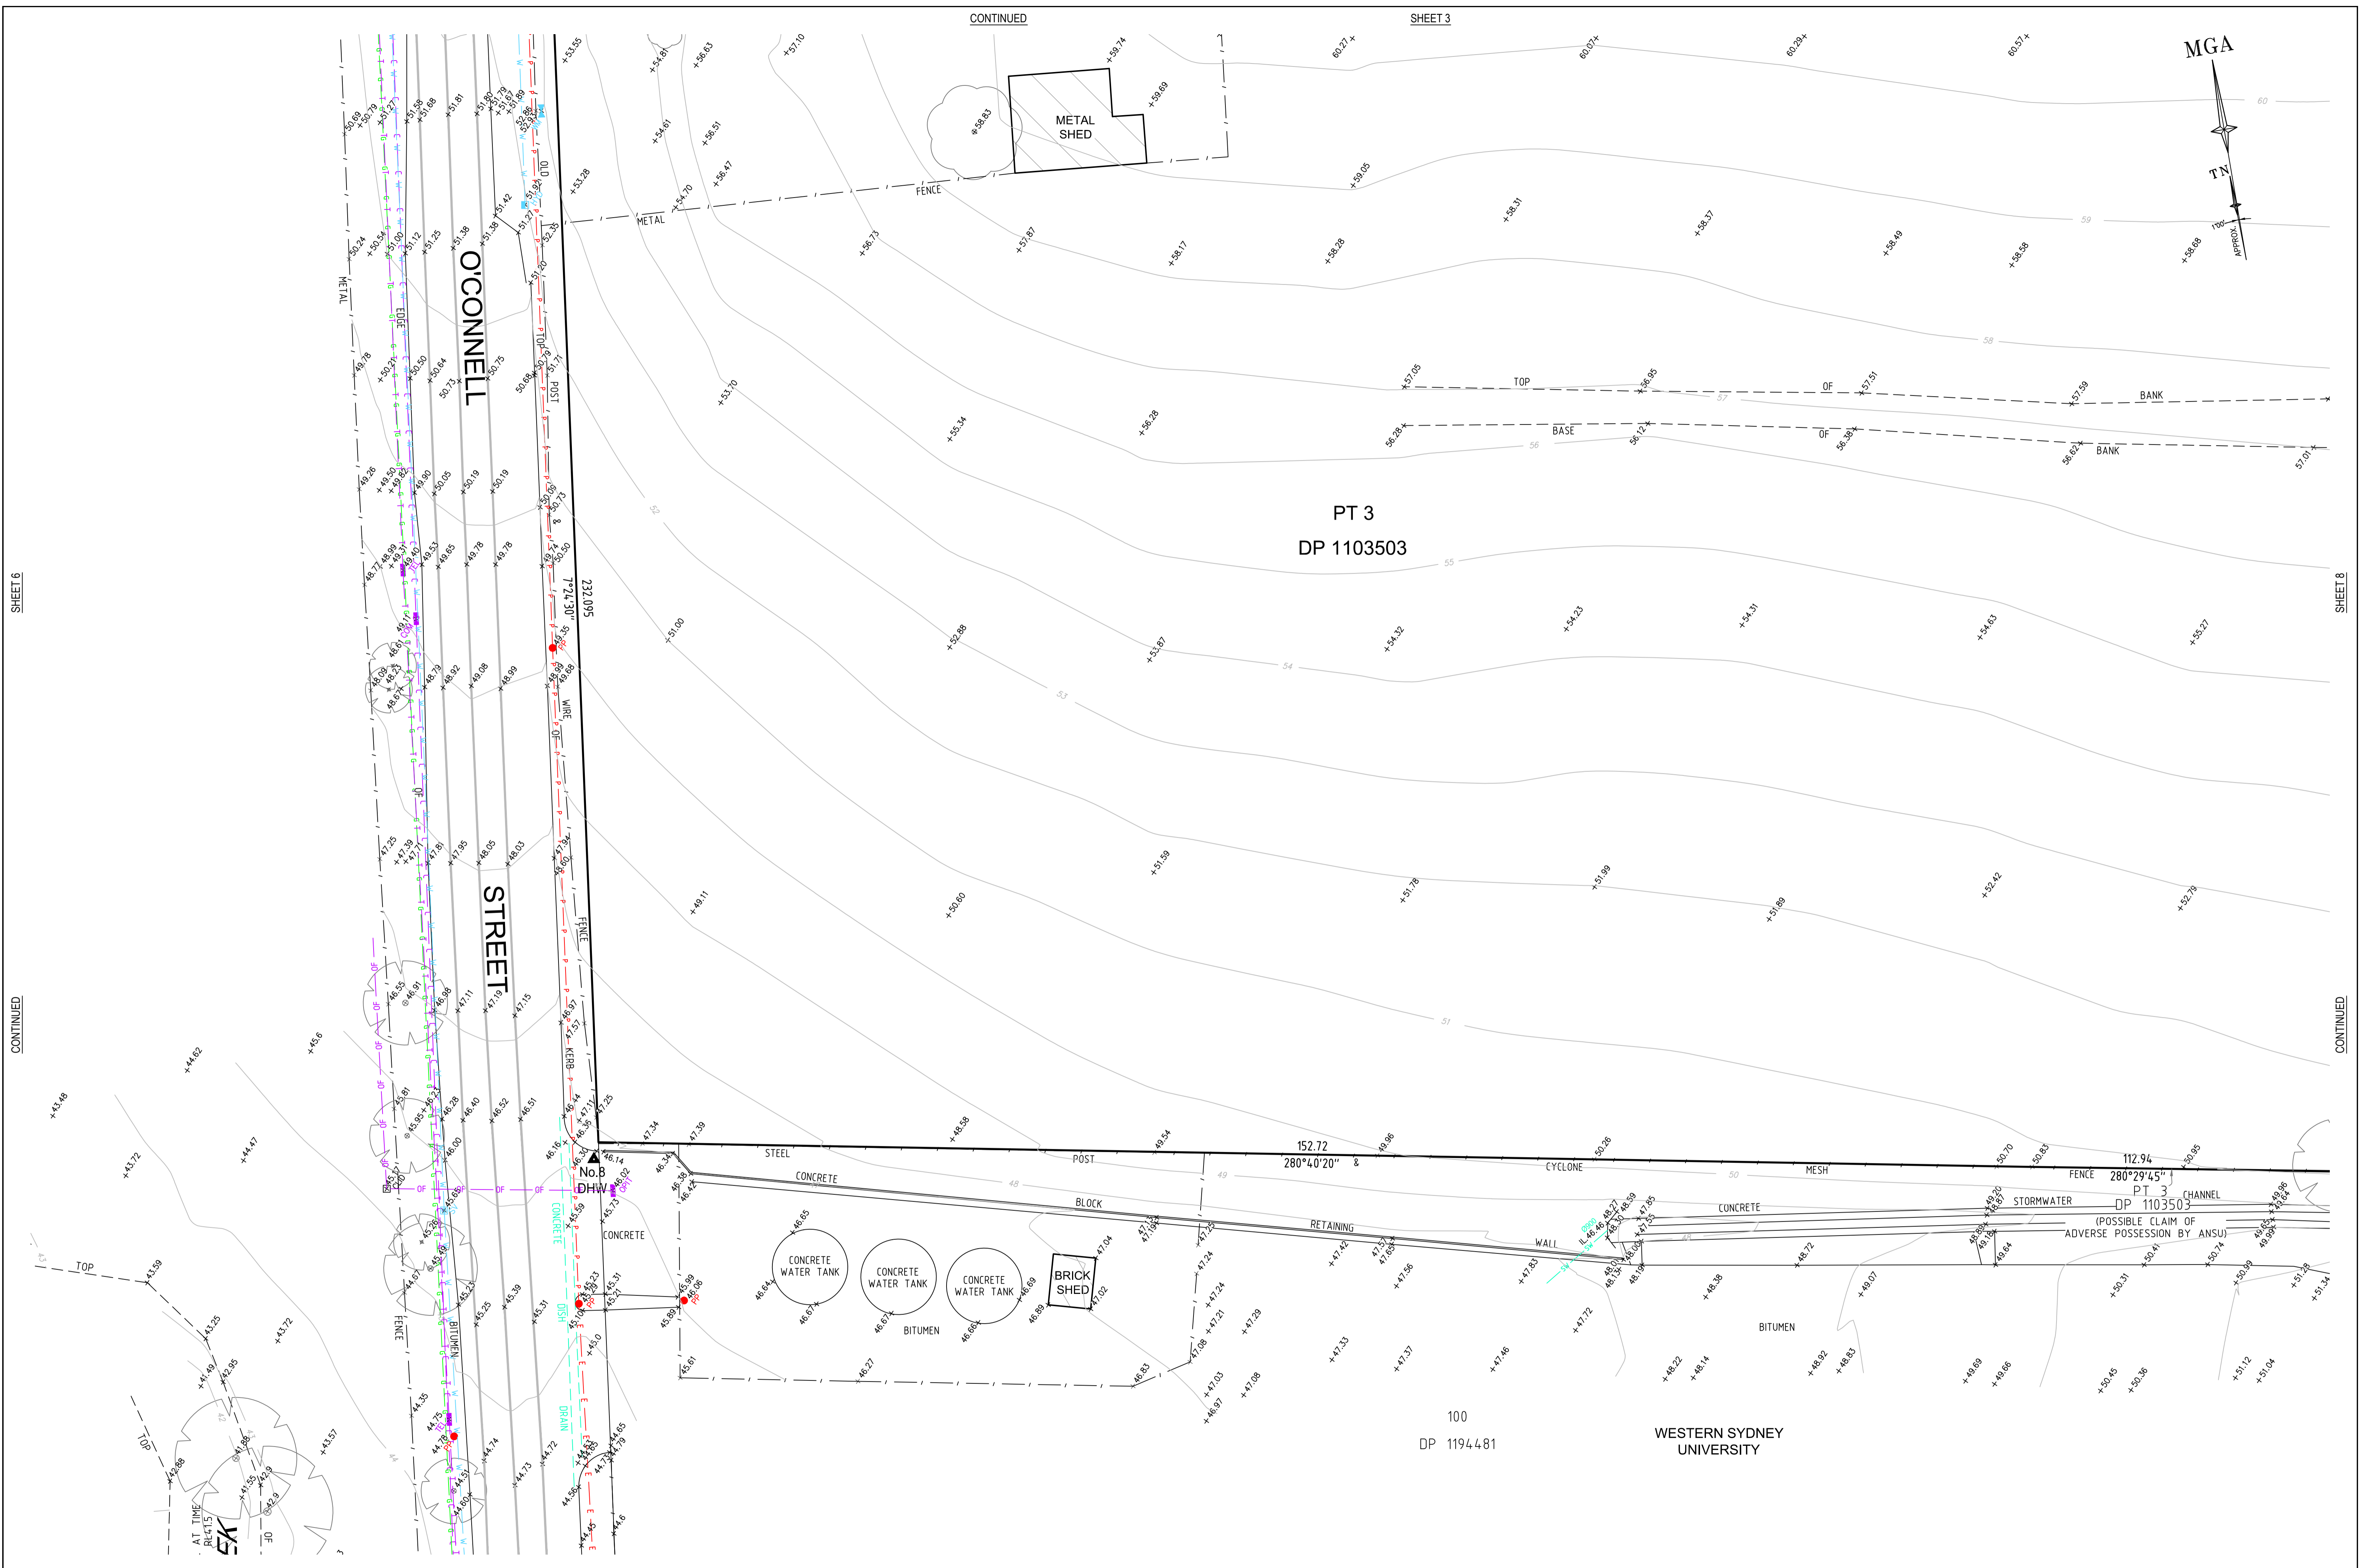

SHEET 6

SHEET 3

SHEET 8

CONTINUED

CONTINUED




D	00/00/00	-	00	THIS IS THE PLAN REFERRED TO IN MY LETTER DATED:
C	00/00/00	-	00	
B	00/00/00	-	00	
A	14/12/16	EXTRA DETAIL & LEVELS ADDED, SHEETS ADDED & RENUMBERED	44079	
Revision	Date	Description	Reference	

Registered Surveyor NSW



Client CHIWAYLAND AUSTRALIA
 Drawing title
PLAN OF DETAIL AND LEVELS OVER LOT 3 IN DP 1103503, LOT 6 IN DP 593628 AND LOT 2 IN DP 1217434 KNOWN AS 46-66 O'CONNELL STREET, CADDENS

datum AHD
 site Area 12.147ha
 LGA PENRITH
 project number 43677
 scale 1:300 @A1
 reference number 43677DT
 date of survey 31/08/2016
 SHEET 9 OF SHEETS 7

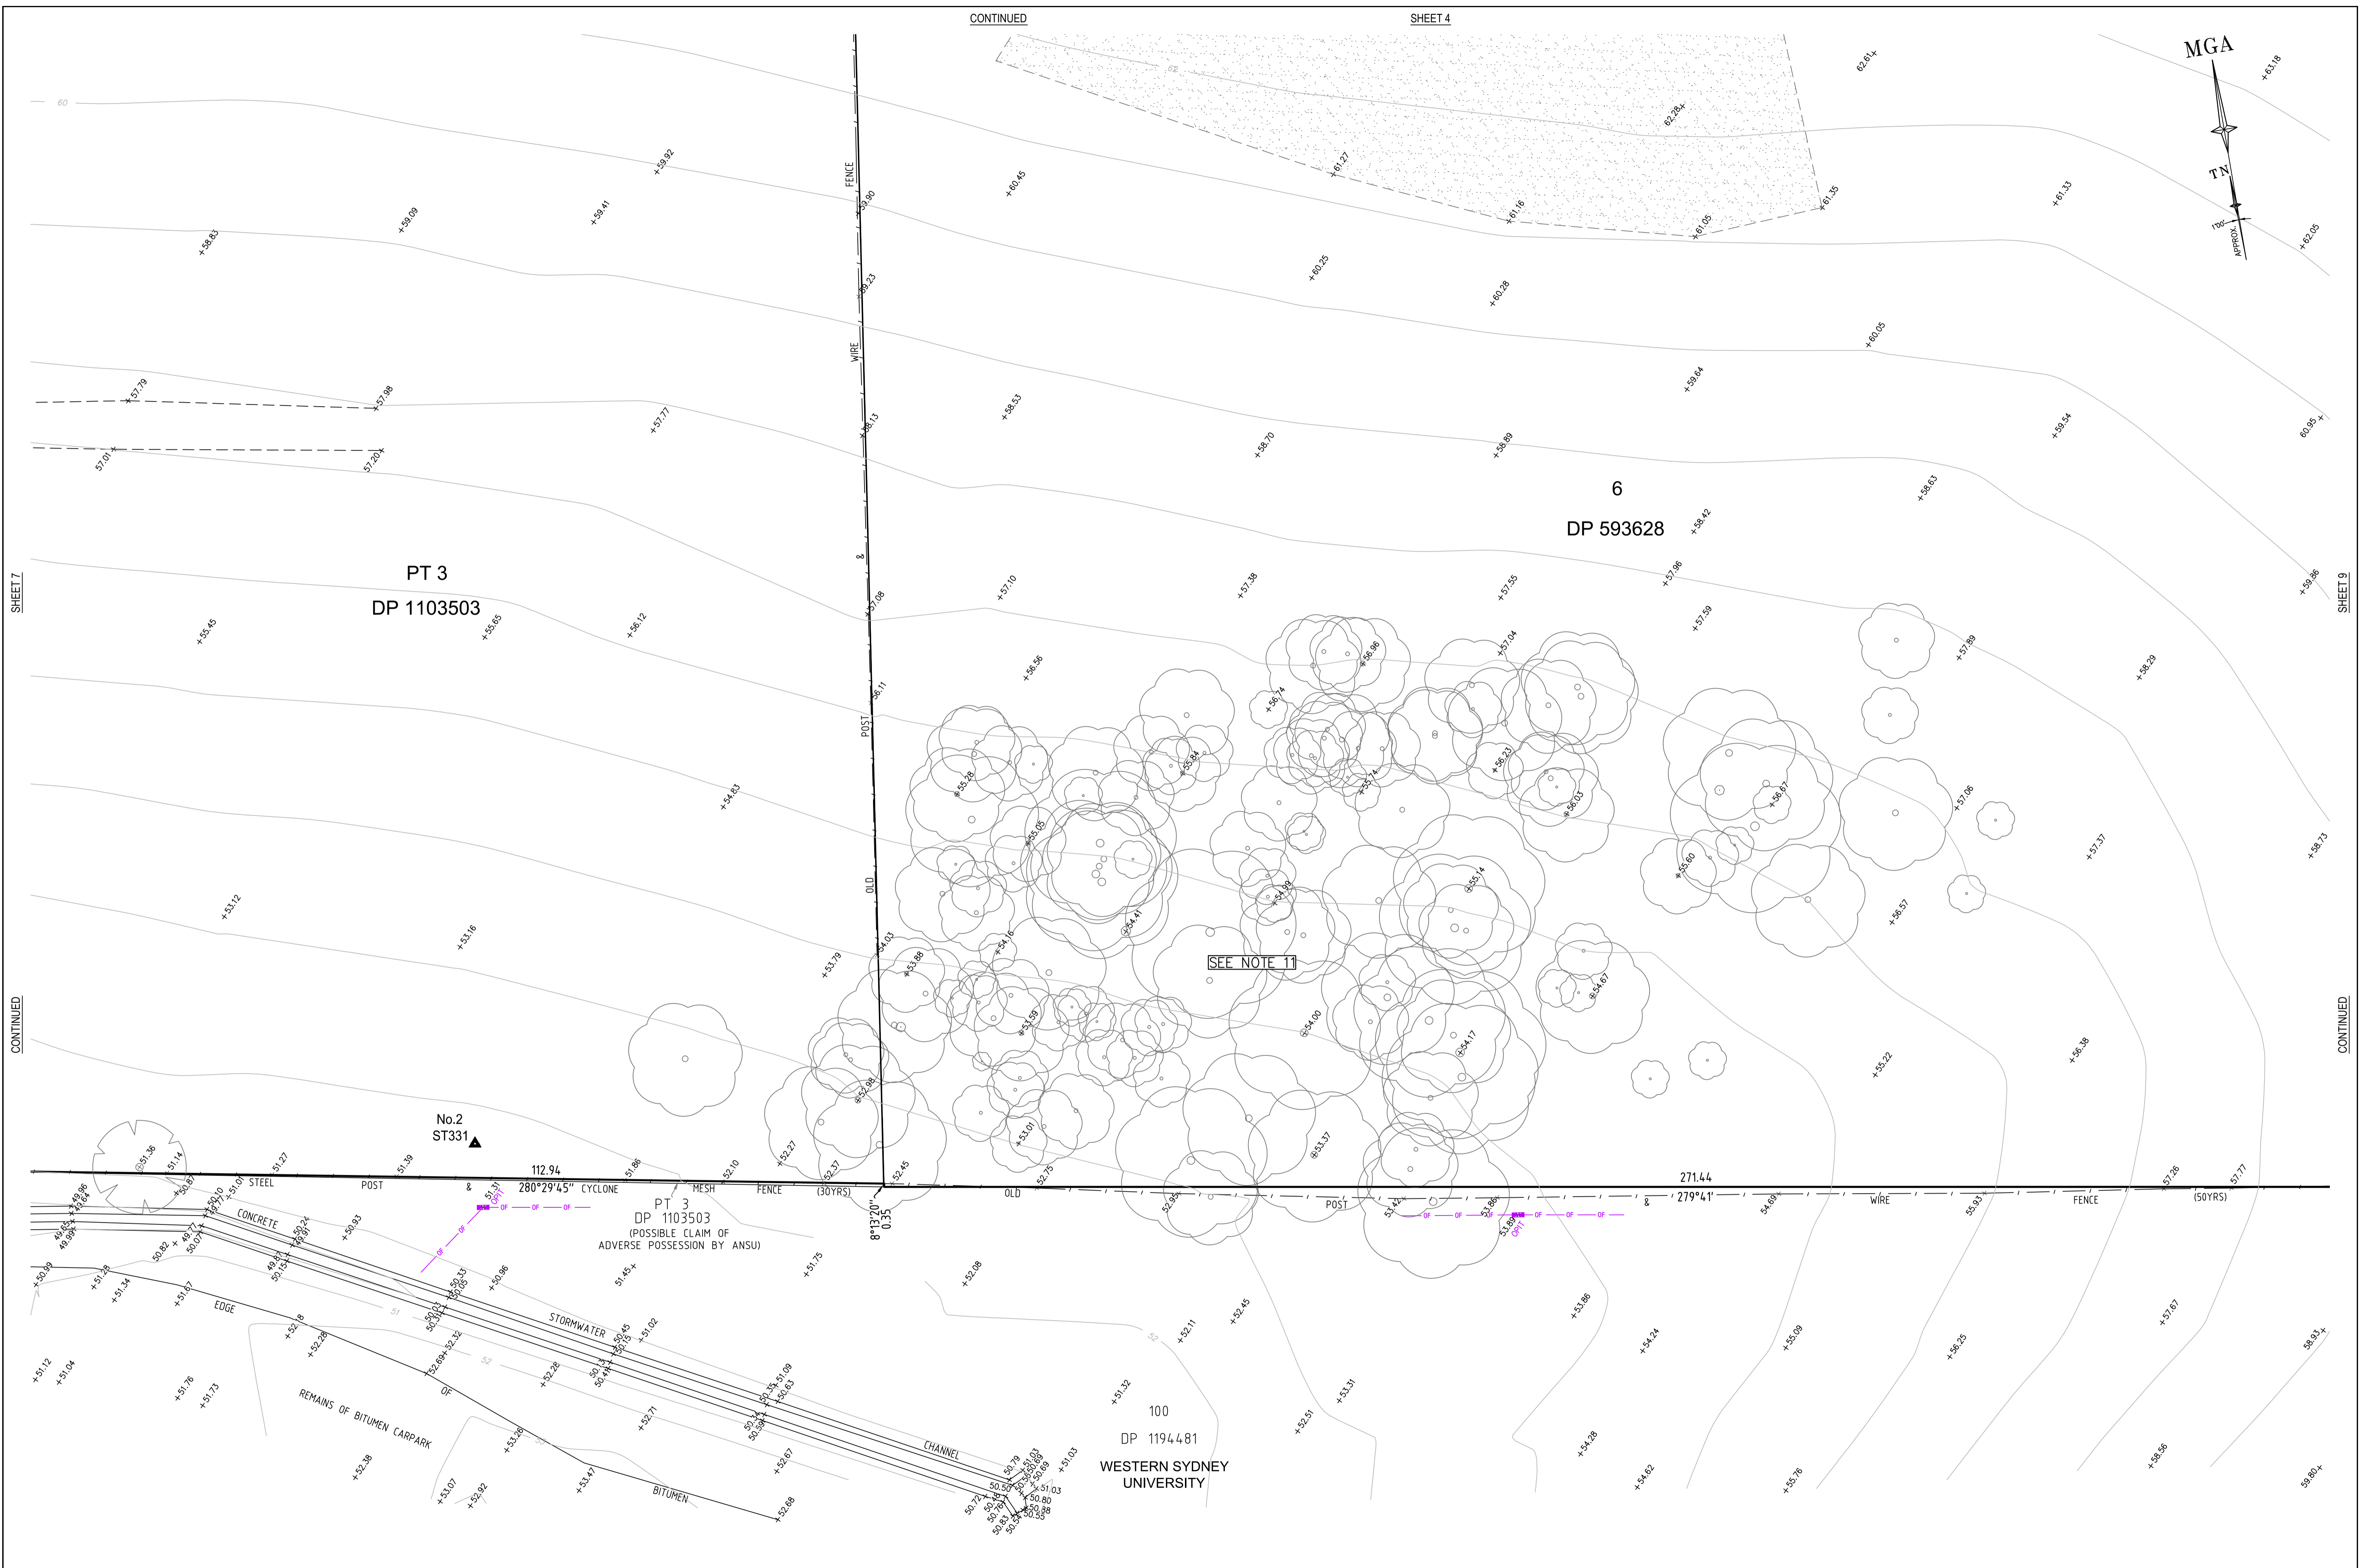

SHEET 7

SHEET 9

CONTINUED

CONTINUED



D	00/00/00	-	00	THIS IS THE PLAN REFERRED TO IN MY LETTER DATED:
C	00/00/00	-	00	
B	00/00/00	-	00	
A	14/12/16	EXTRA DETAIL & LEVELS ADDED, SHEETS ADDED & RENUMBERED	44079	
Revision	Date	Description	Reference	Registered Surveyor NSW

Registered Surveyor NSW

LTS
LOCKLEY
Registered Surveyors NSW
www.lts.com.au


Suite 1, Level 1
810 Pacific Highway
Gordon NSW 2072
Locked Bag 5
Gordon NSW 2072
P 1 300 587 000
F 02 9499 7760

Client **CHIWAYLAND AUSTRALIA**
Drawing title
**PLAN OF DETAIL AND LEVELS OVER LOT 3 IN DP 1103503,
LOT 6 IN DP 593628 AND LOT 2 IN DP 1217434 KNOWN
AS 46-66 O'CONNELL STREET, CADDENS**

datum
AHD
site Area
12.147ha
LGA
PENRITH

project number
43677
scale
1:300 @A1
OF 9 SHEETS

reference number
43677DT
date of survey
31/08/2016

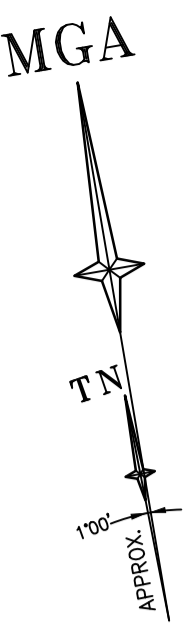


CONTINUED

SHEET 5

SHEET 6

CONTINUED

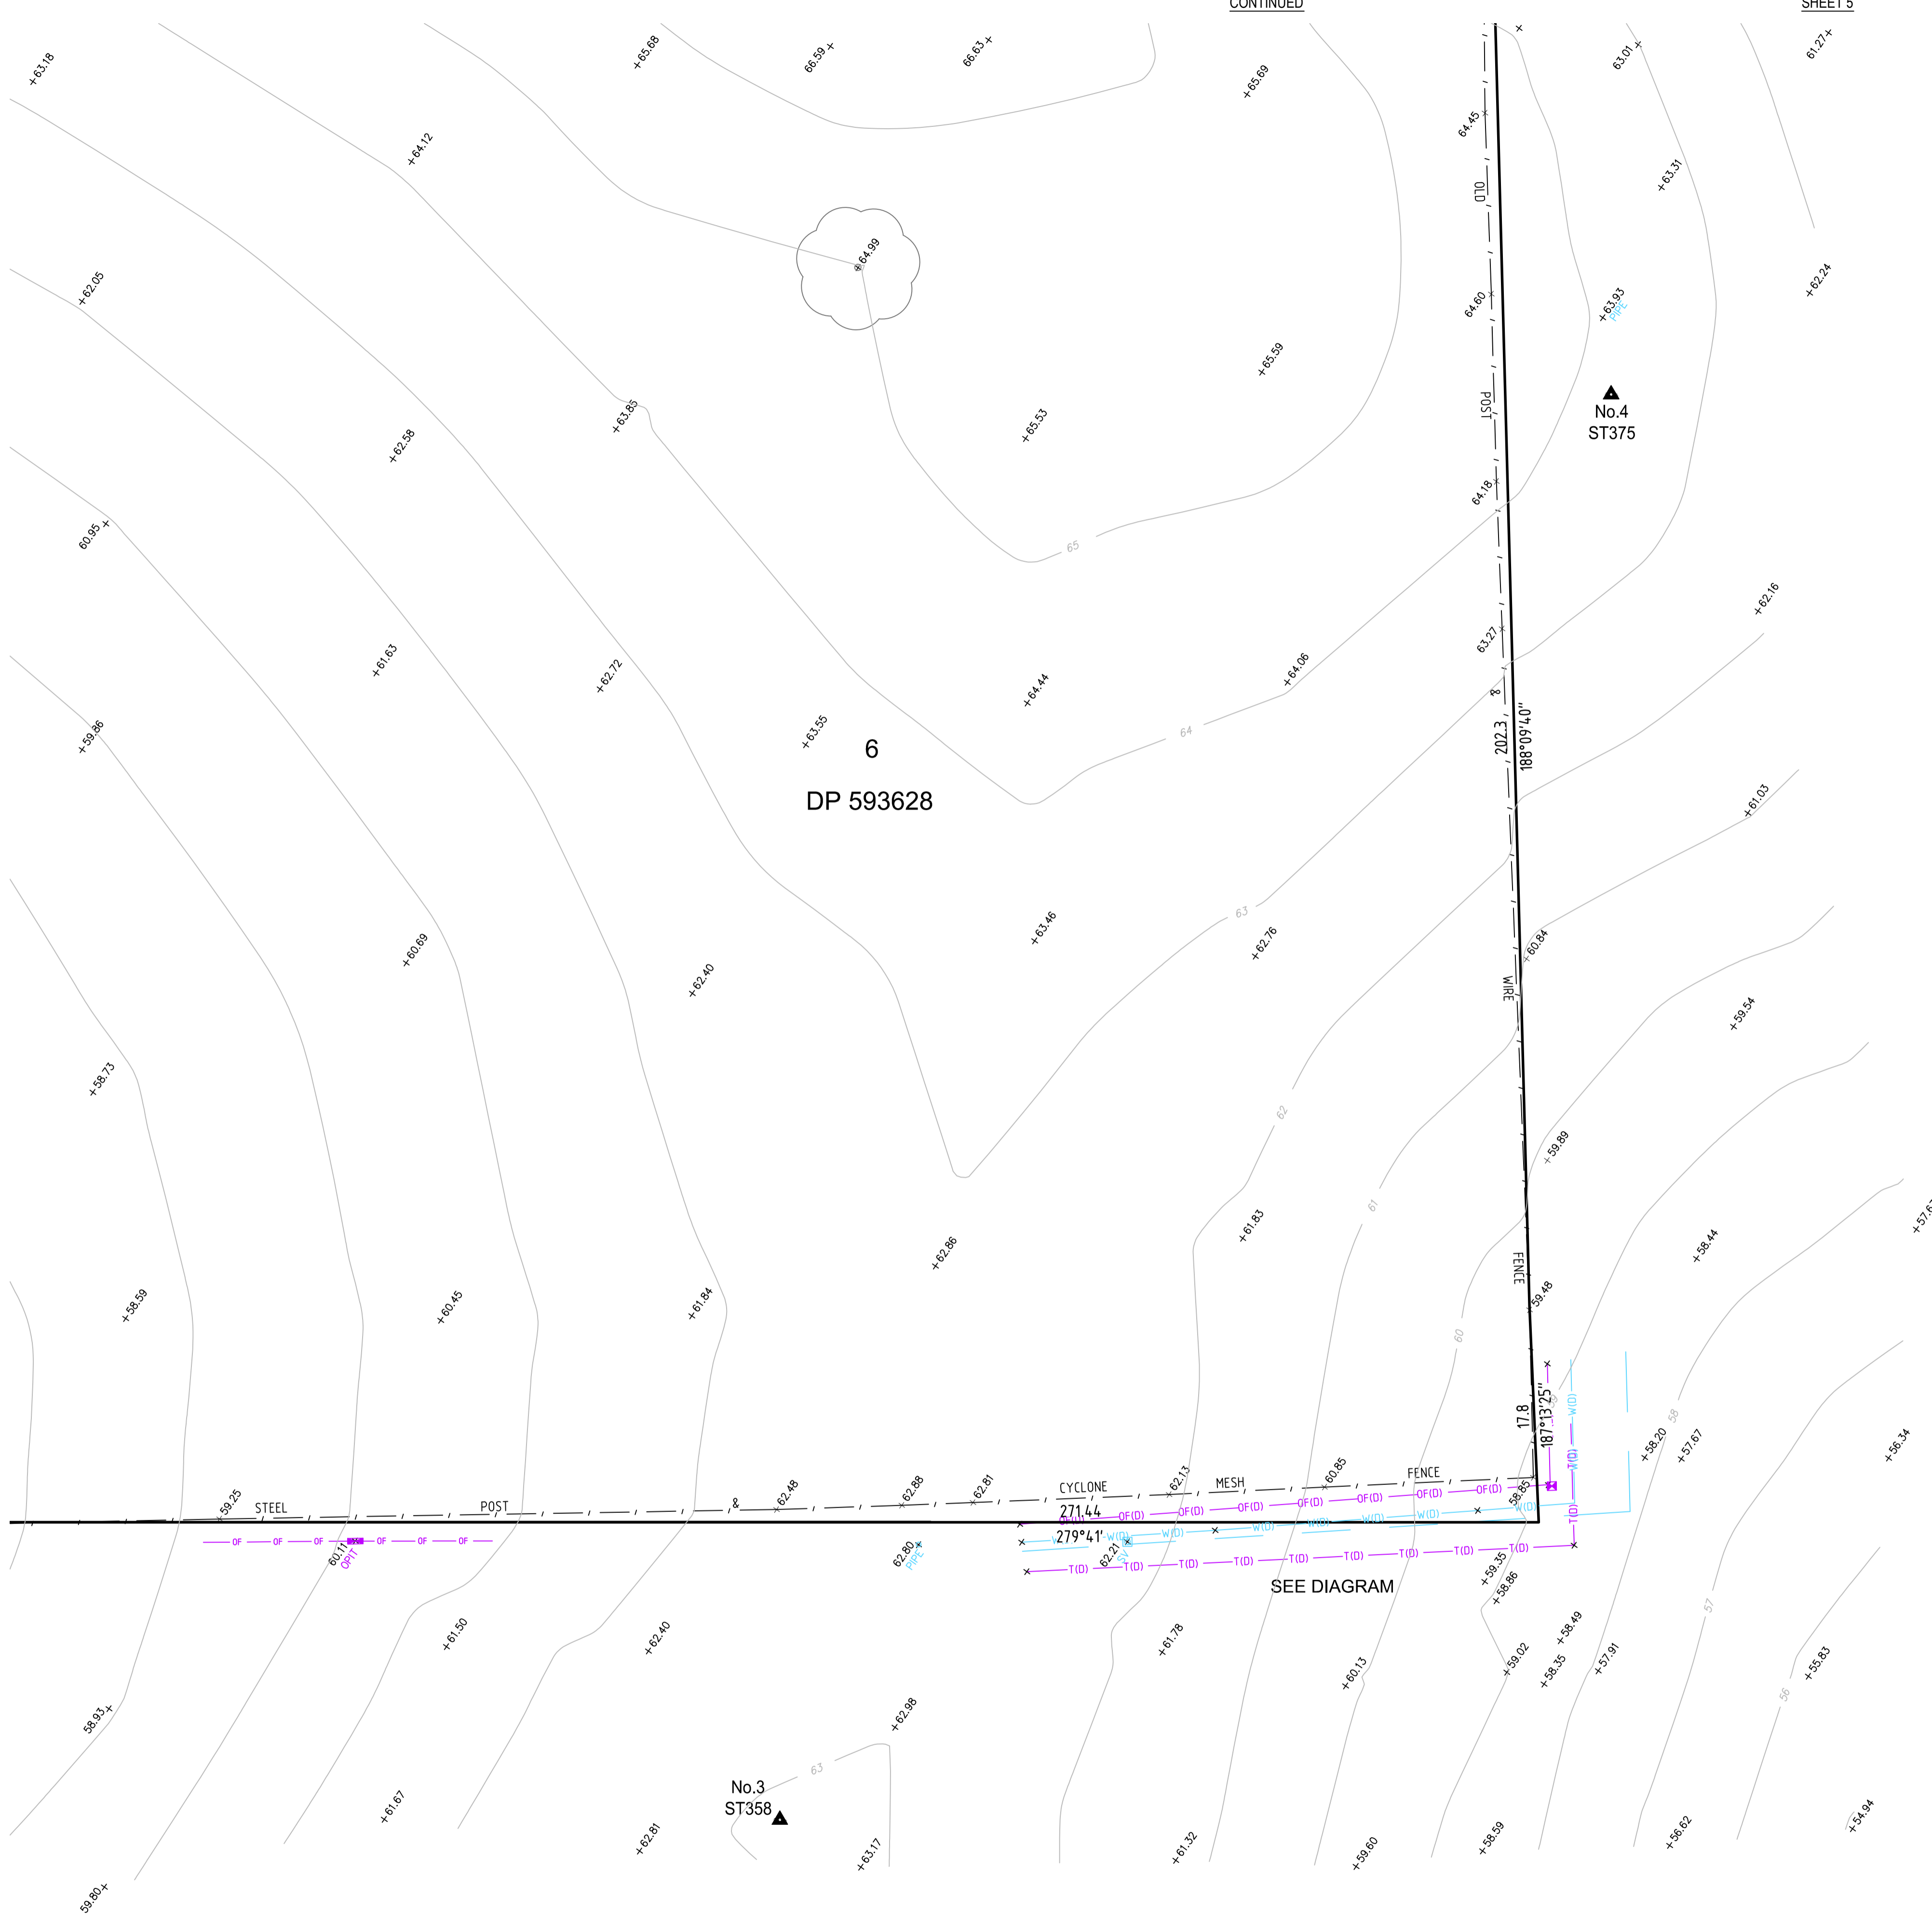

6
DP 593628

100
DP 1194481
WESTERN SYDNEY UNIVERSITY
(WERRINGTON SOUTH CAMPUS)


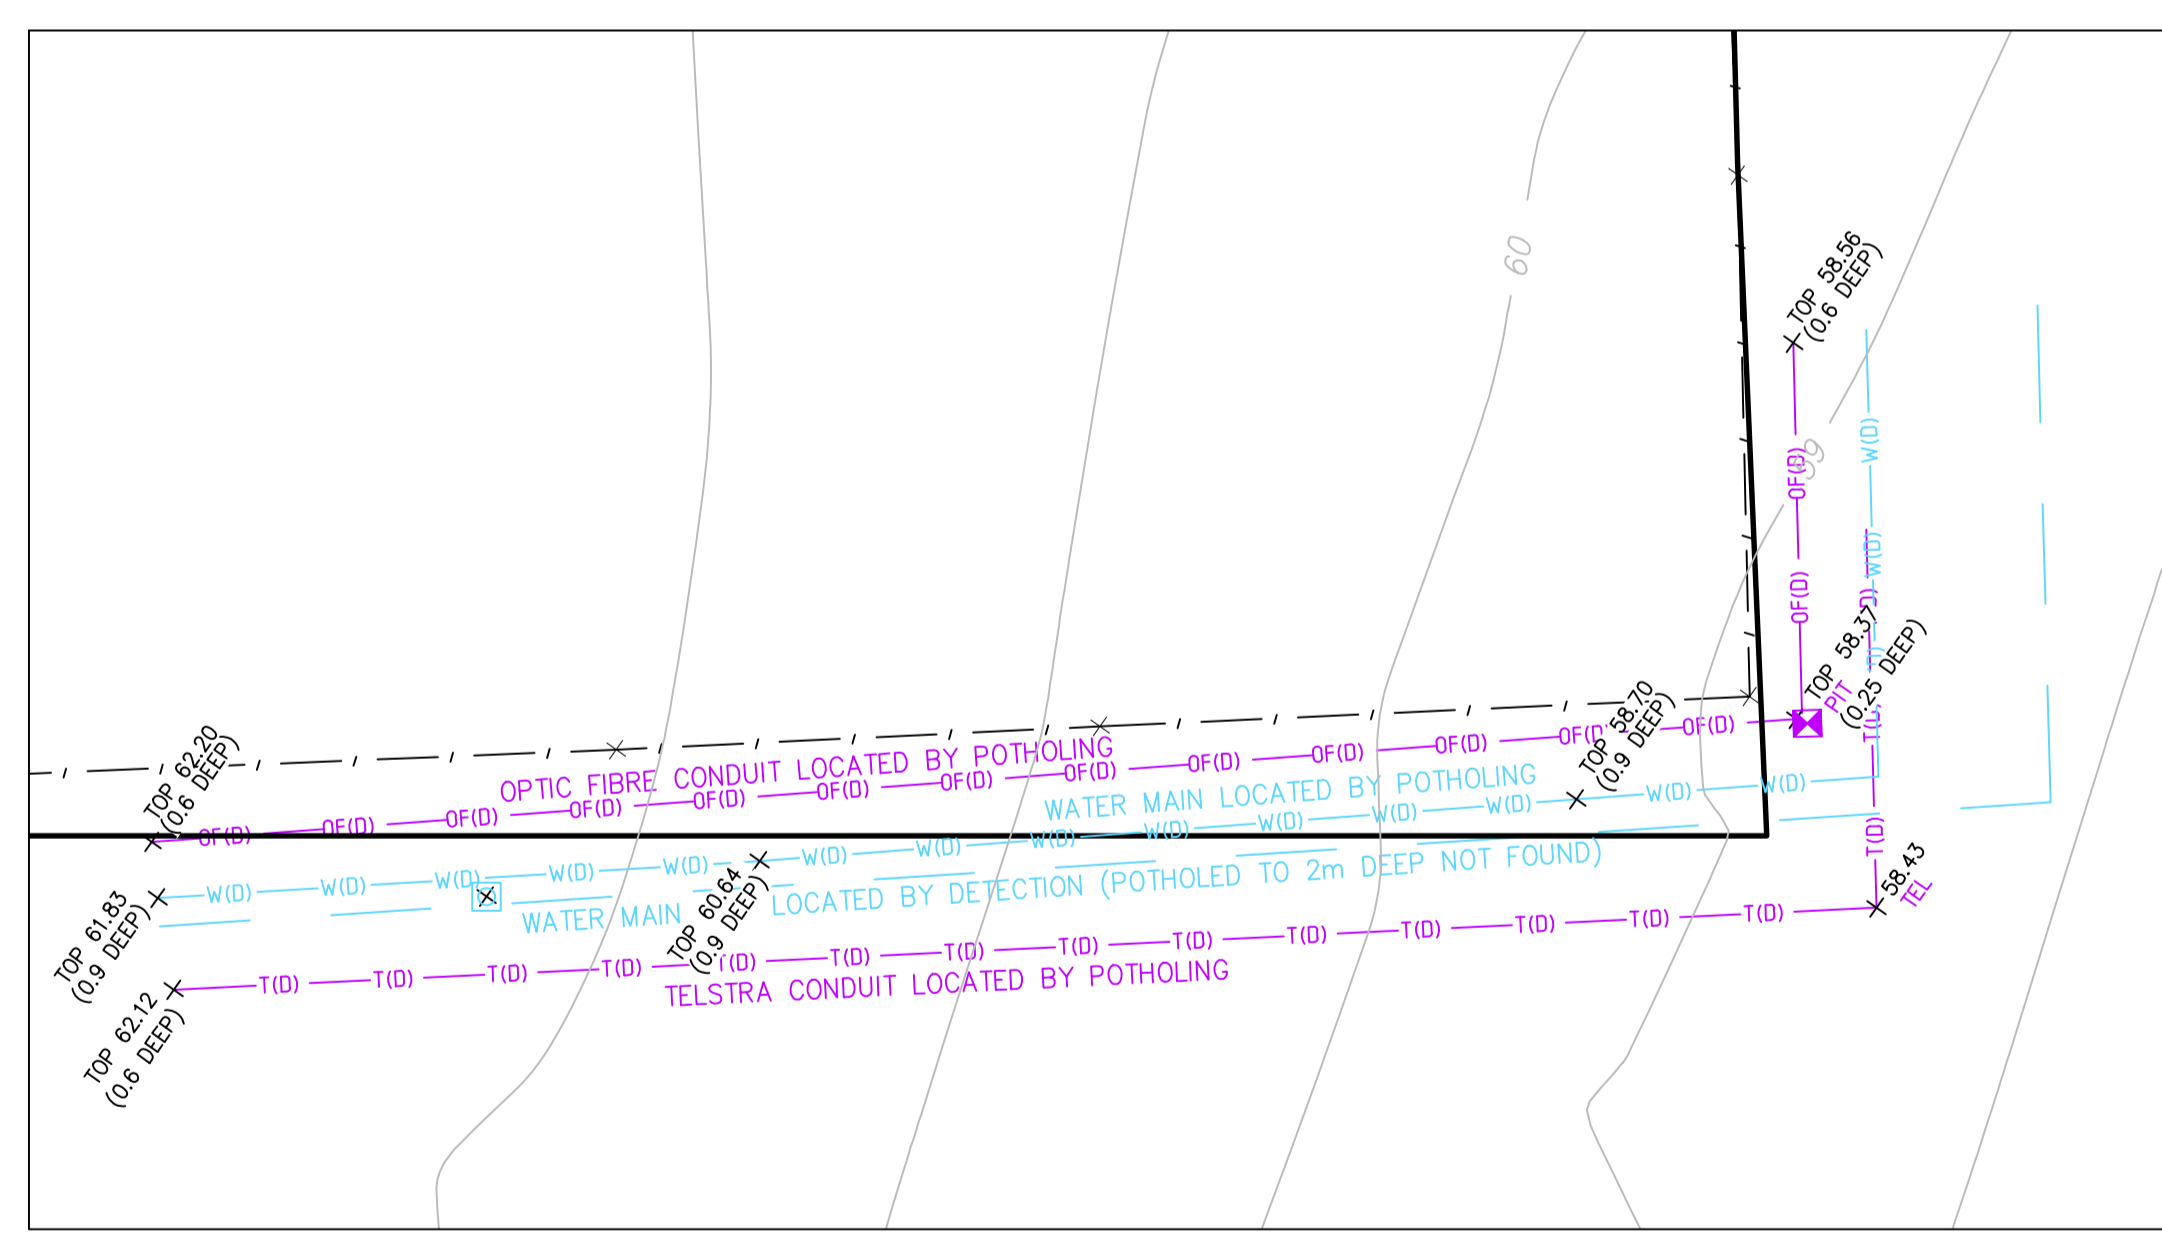


DIAGRAM - POTHOLED SERVICES
SCALE 1:200

TOP 61.83 DENOTES TOP OF EXPOSED CONDUIT

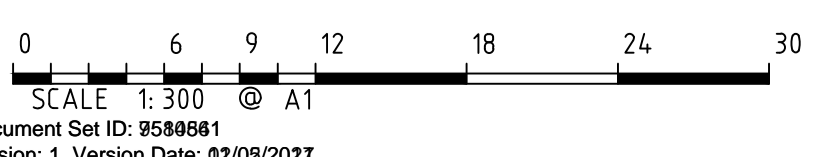

SEE SHEET 1 FOR LEGEND & NOTES

D	00/00/00	-	00
C	00/00/00	-	00
B	00/00/00	-	00
A	14/12/16	EXTRA DETAIL & LEVELS ADDED, SHEETS ADDED & RENUMBERED	44079
Revision	Date	Description	Reference

THIS IS THE PLAN REFERRED TO IN MY LETTER DATED:
Registered Surveyor NSW



Client CHIWAYLAND AUSTRALIA
Drawing title
PLAN OF DETAIL AND LEVELS OVER LOT 3 IN DP 1103503,
LOT 6 IN DP 593628 AND LOT 2 IN DP 1217434 KNOWN
AS 46-66 O'CONNELL STREET, CADDENS

datum	AHD	project number	43677	reference number	43677DT
site Area	12.147ha	scale	1:300 @A1	date of survey	31/08/2016
LGA	PENRITH	SHEET	9	SHEETS	9