


COPYRIGHT © VINCE MORGAN SURVEYORS

NO PART OF THIS DRAWING MAY BE REPRODUCED, COMMUNICATED, STORED IN A RETRIEVAL SYSTEM OR TRANSMITTED IN ANY FORM, WITHOUT THE WRITTEN PERMISSION OF THE COPYRIGHT OWNER EXCEPT AS PERMITTED BY THE COPYRIGHT ACT 1968.


ANY PERMITTED DOWNLOADING, ELECTRONIC STORAGE, DISPLAY, PRINT, COPY, REPRODUCTION, COMMUNICATION OF THIS DRAWING SHOULD CONTAIN NO ALTERATION OR ADDITION TO THE ORIGINAL DRAWING.

THIS NOTICE MUST NOT BE ERASED


NOTE: SPREAD OF TREES IS APPROXIMATE ONLY
LOCATION OF FENCES ARE APPROXIMATE ONLY
ONLY VISIBLE SERVICES HAVE BEEN LOCATED ACCURATELY
NO UNDERGROUND SERVICES SEARCH HAS BEEN CARRIED OUT
BOUNDARY DIMENSIONS AND AREA ARE BY TITLE ONLY.

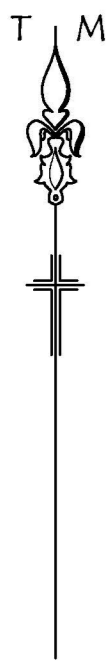



Lot 61
DP 241749
single storey
rendered residence

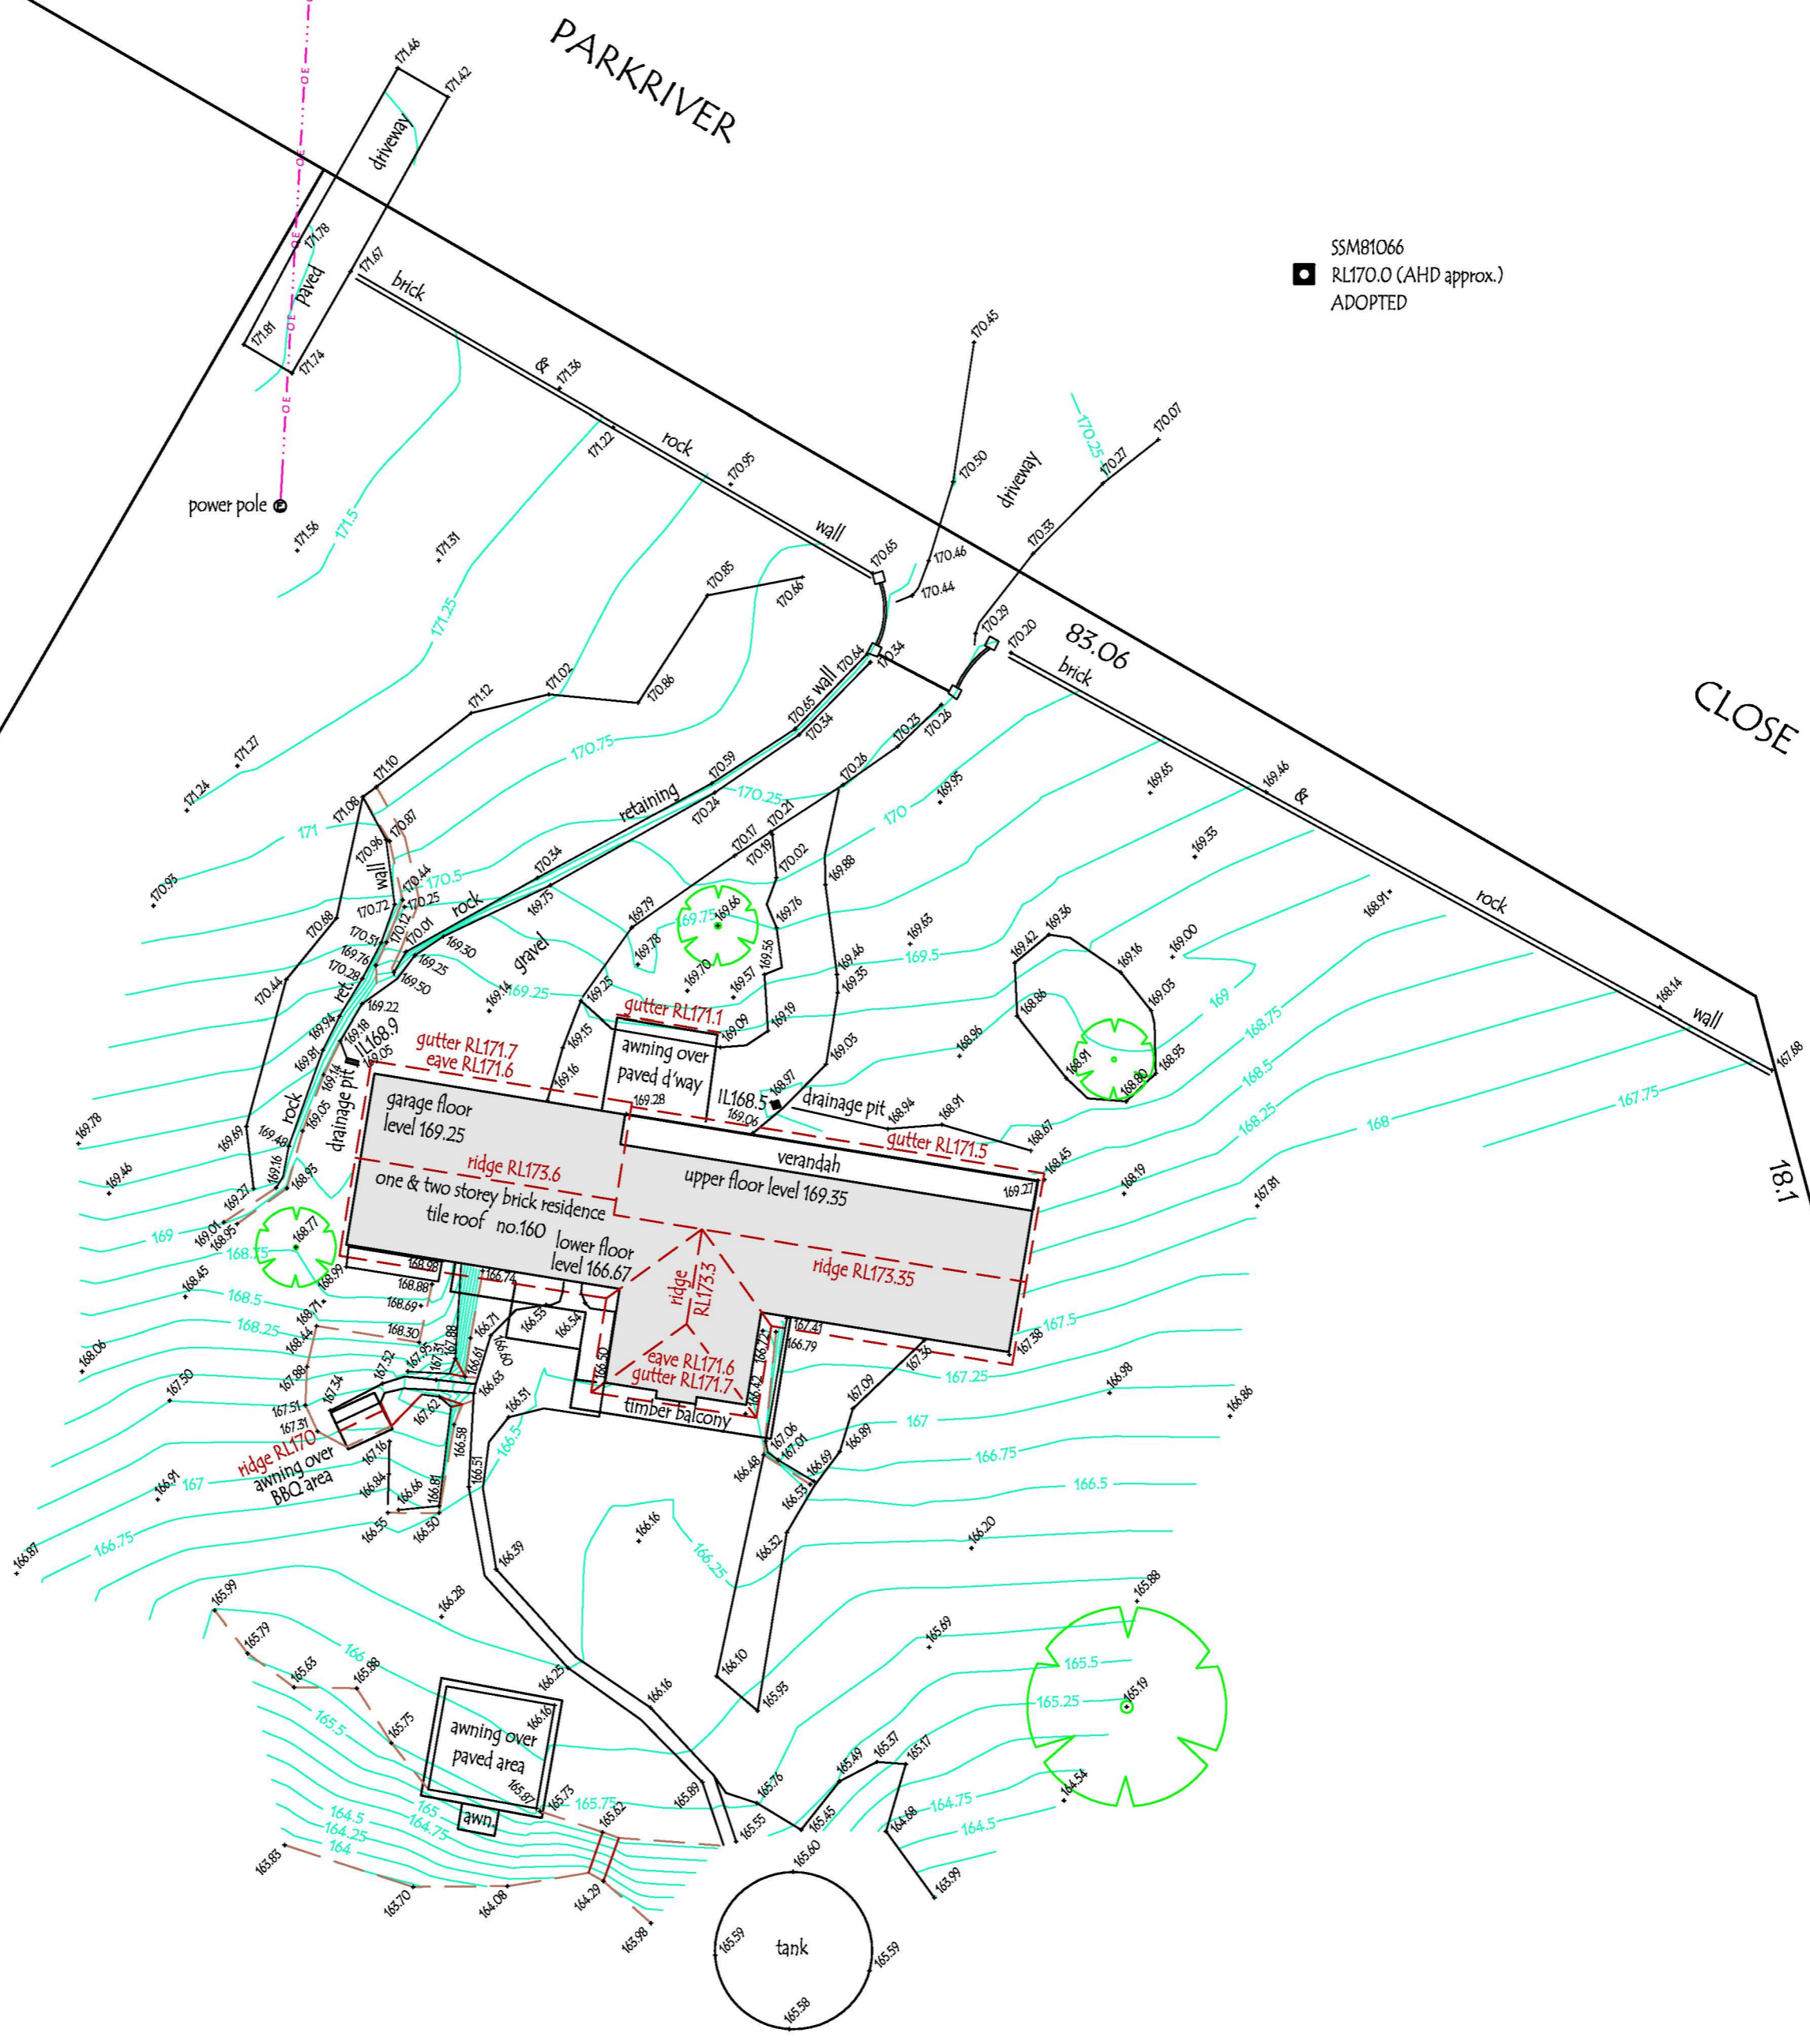

Lot 60
3.365ha (by title)
DP 241749

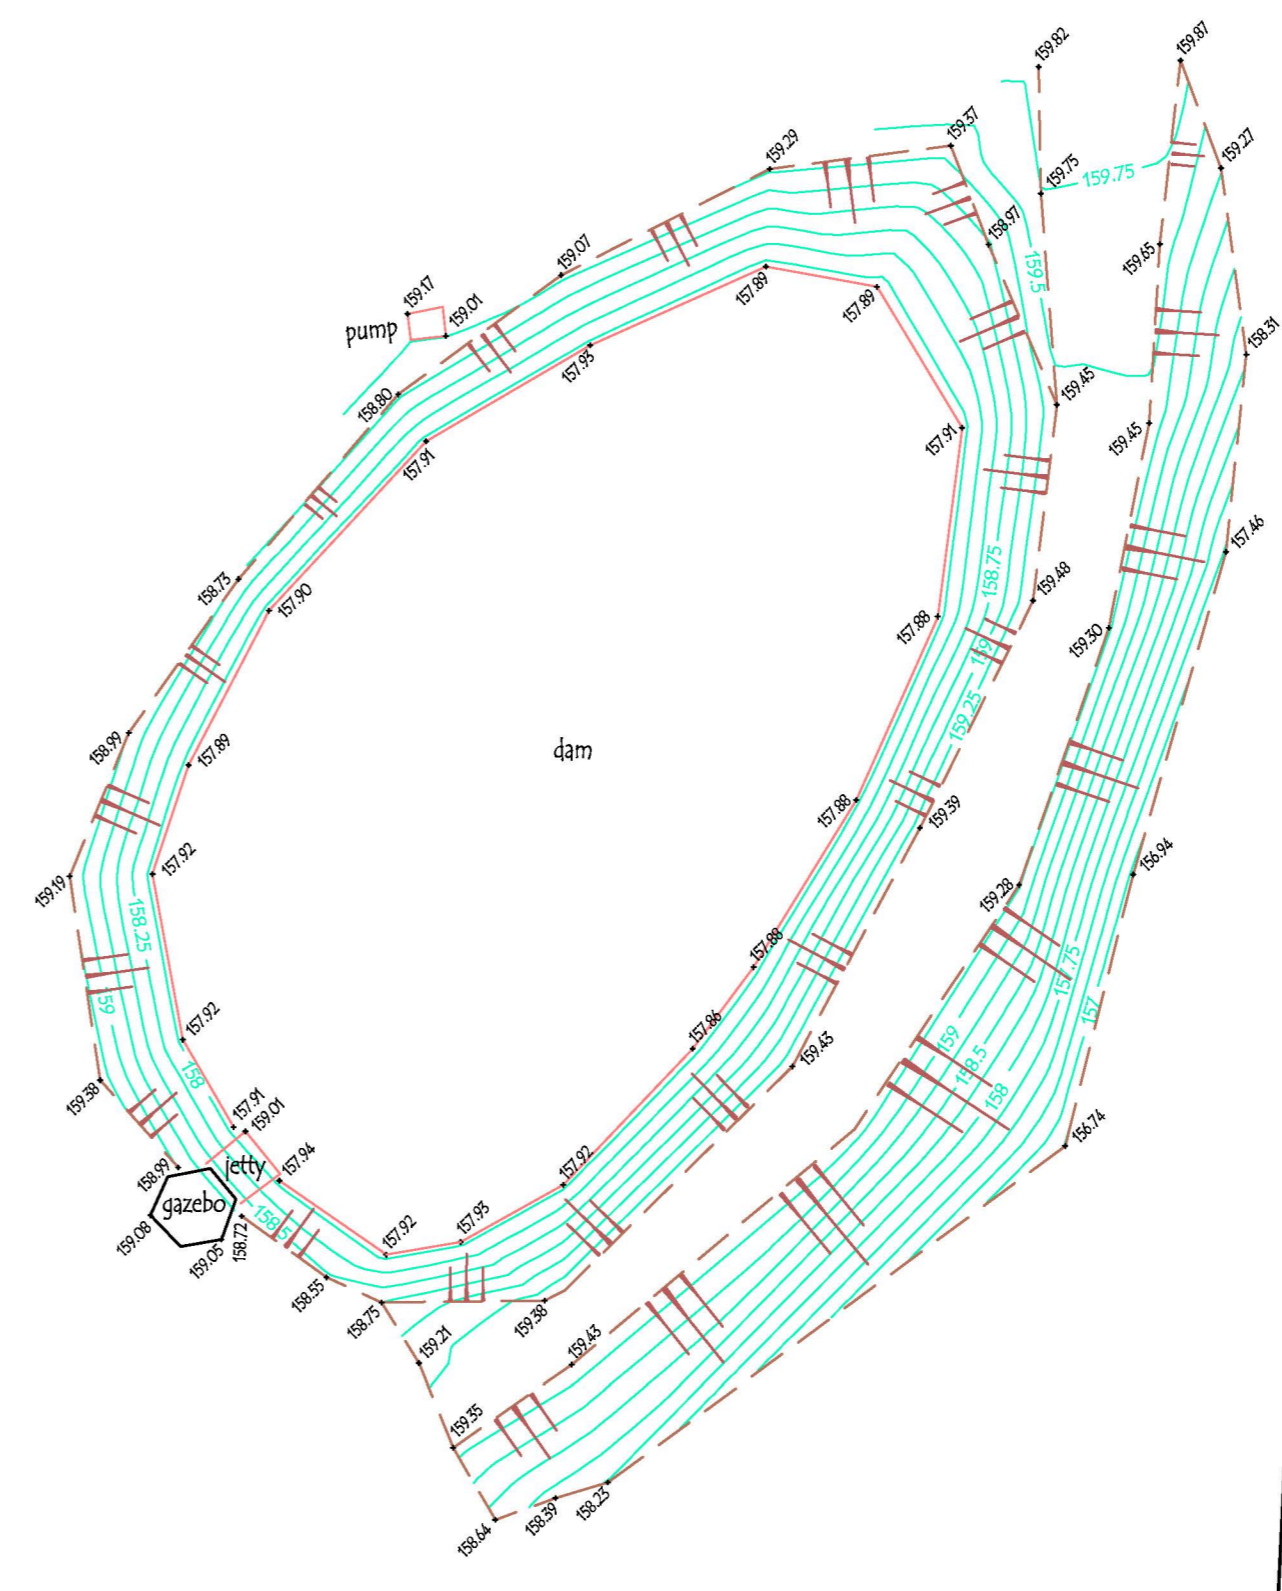

Lot 59
DP 241749
single storey
brick residence

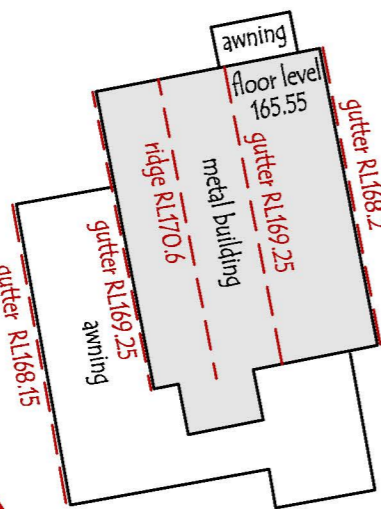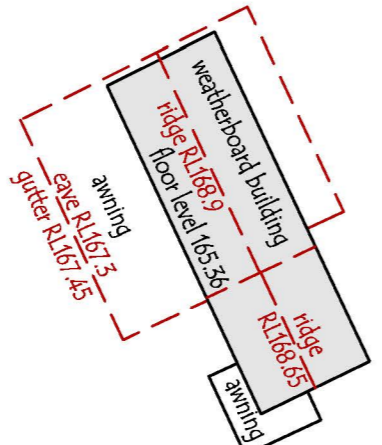

Vince Morgan (Surveyors) Pty Ltd
77 UNION ROAD PENRITH
PO BOX 4156 PENRITH PLAZA 2750
Ph 47215293 Fax 47312821
email mail@vmsurvey.com.au
www.vincemorgansurveyors.com.au

A.C.N. 065 060 808
DATE: 22.10.15
SCALE 1:300@A1
DRAWN: M.Perkins
DATUM: A.H.D.(approx.)

ORIGIN: SSM81066 RL170
FILENAME:
CLIENT: Mr CLIFF BENTLEY

PLAN SHOWING DETAIL, LEVELS & CONTOURS OVER PARTS OF LOT 60 DP241749 PARK RIVER CLOSE, MULGOA.

PLAN No. 19923T
SHEET 1 OF 1 SHEETS

