

11.05.21

DATE CHK'D ISSUE AMENDMENT

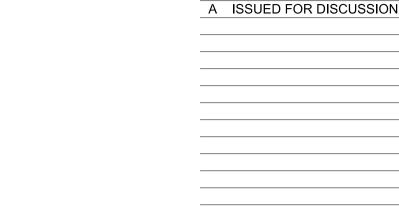

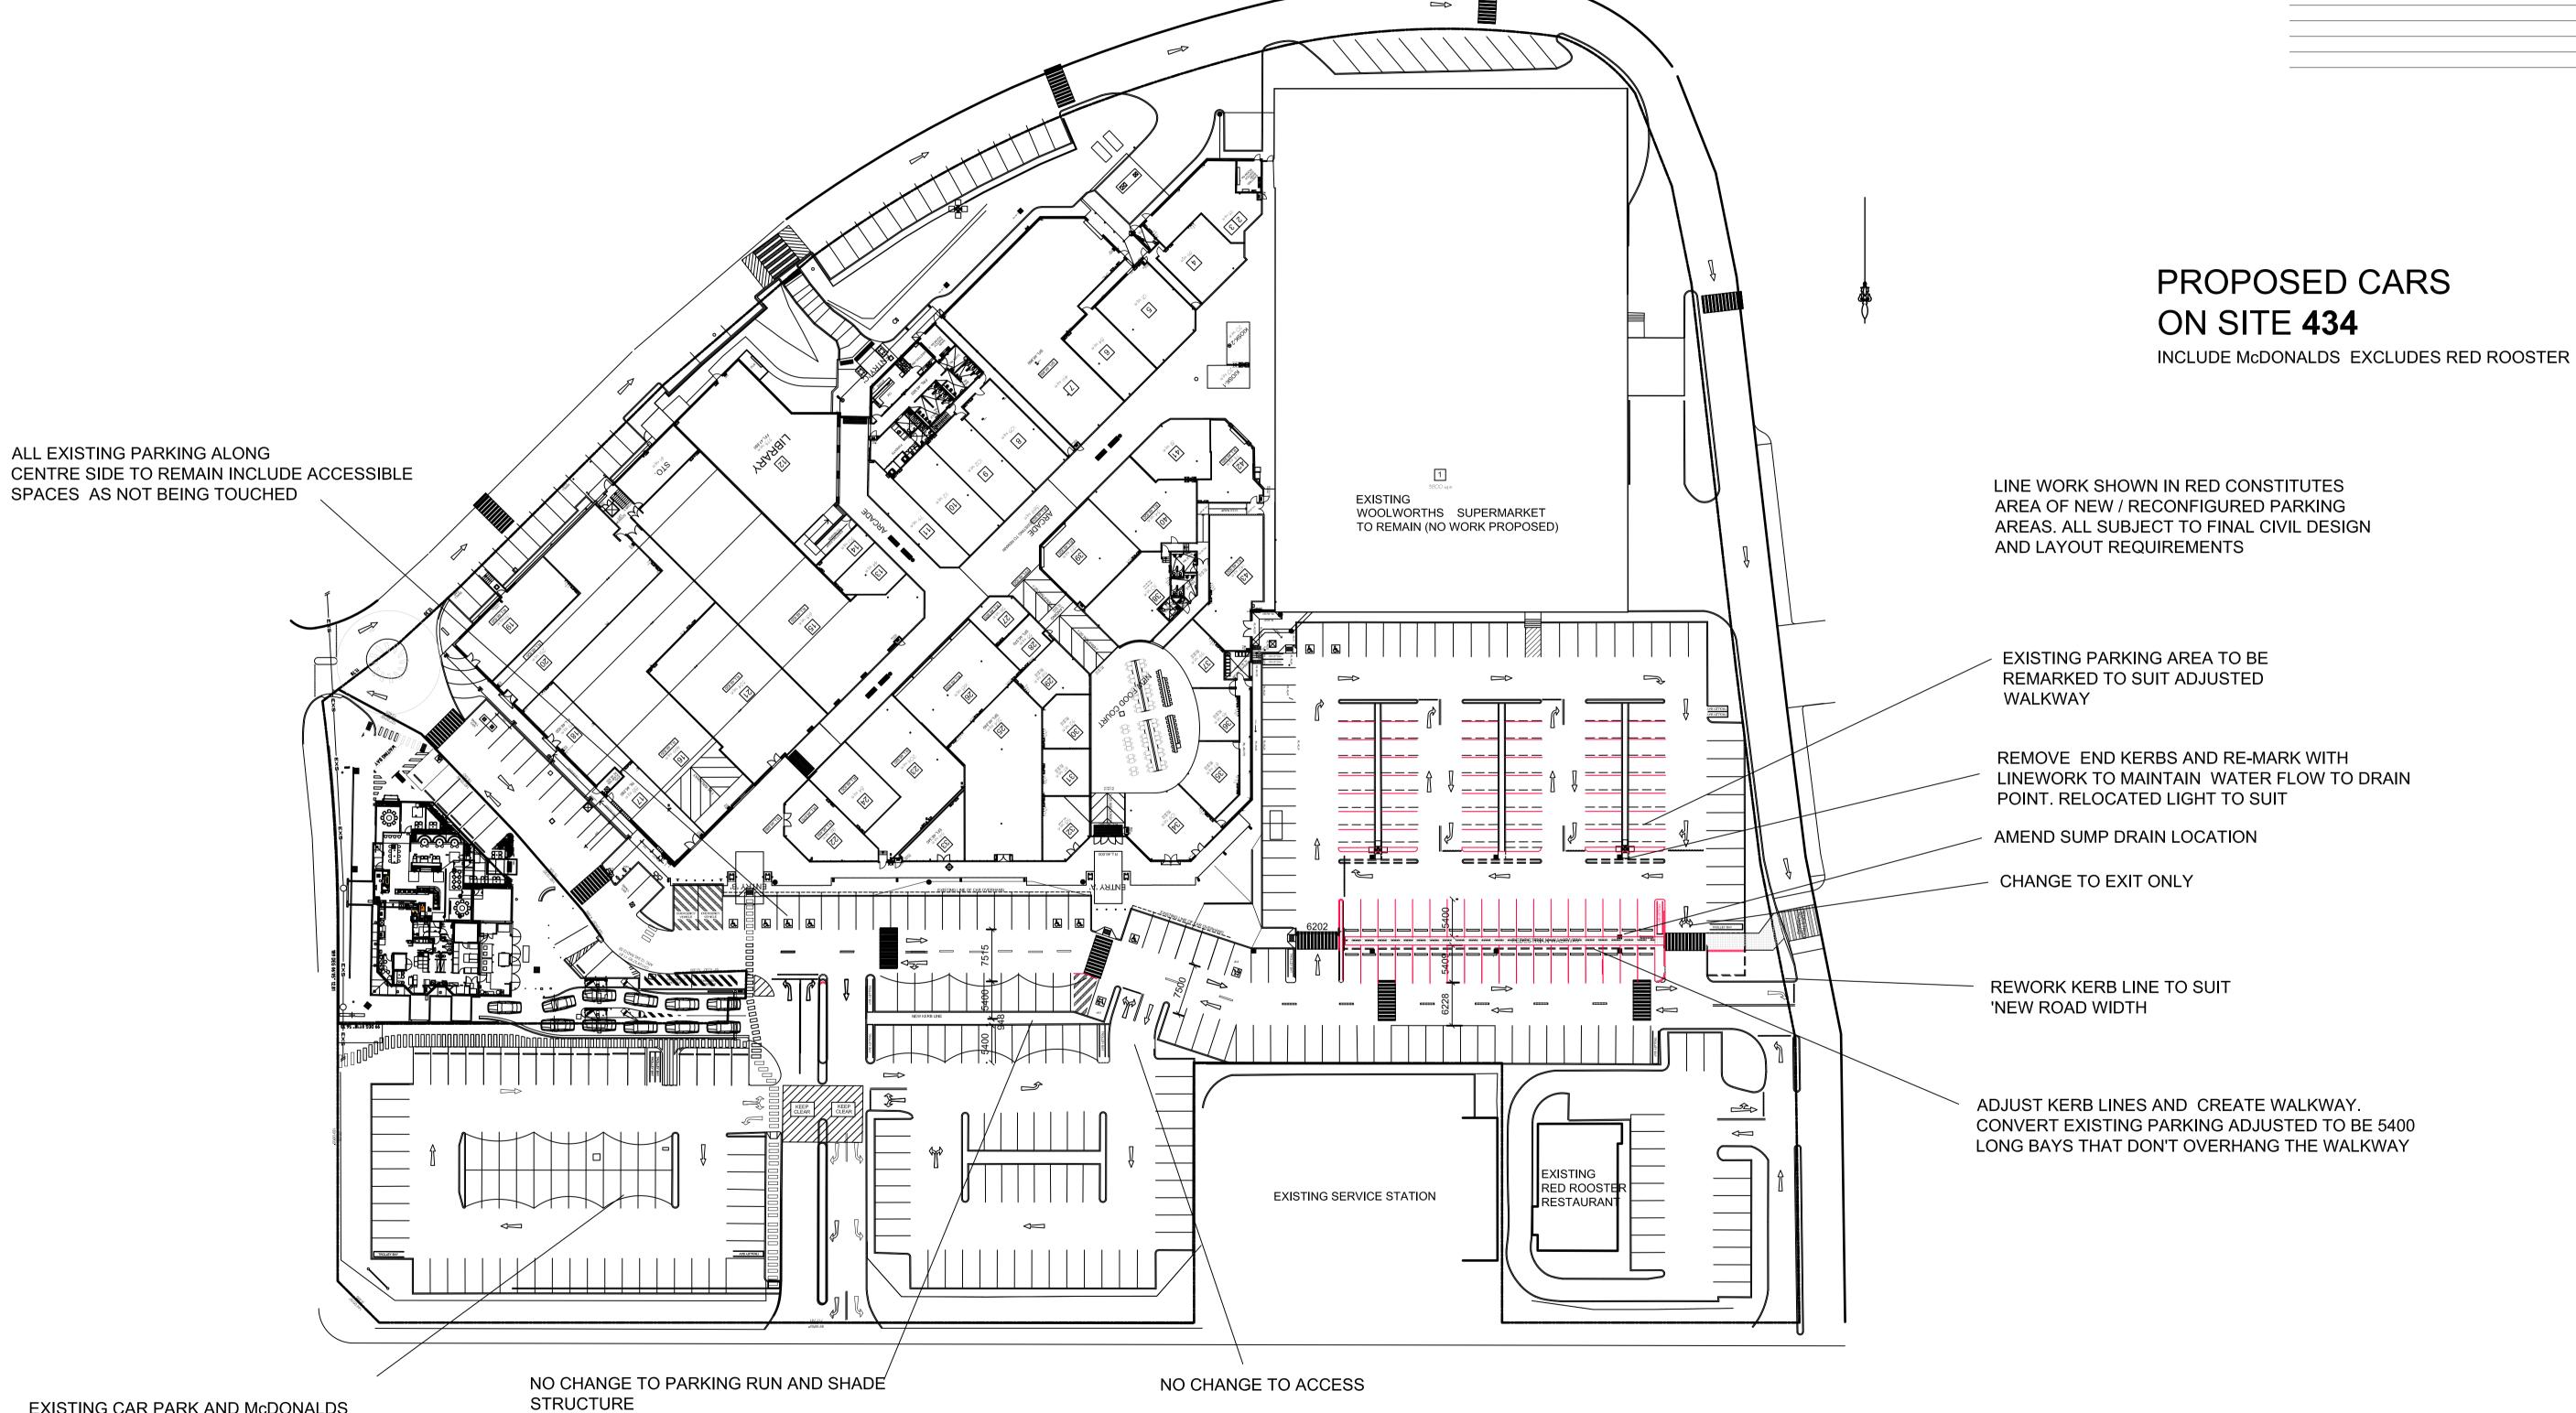

**OPTION 3** 

EXISTING CAR PARK AND McDONALDS

TO REMAIN

BRISBANE 2 - 290 BOUNDARY ST SPRING HILL QLD 4004T:+61 7 31235544