
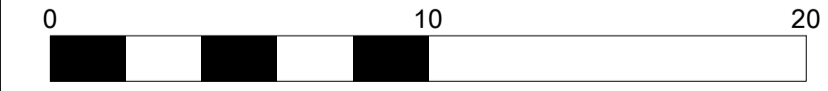


ALL BEARINGS ARE TO M.G.A.
AS PER DP 1220719

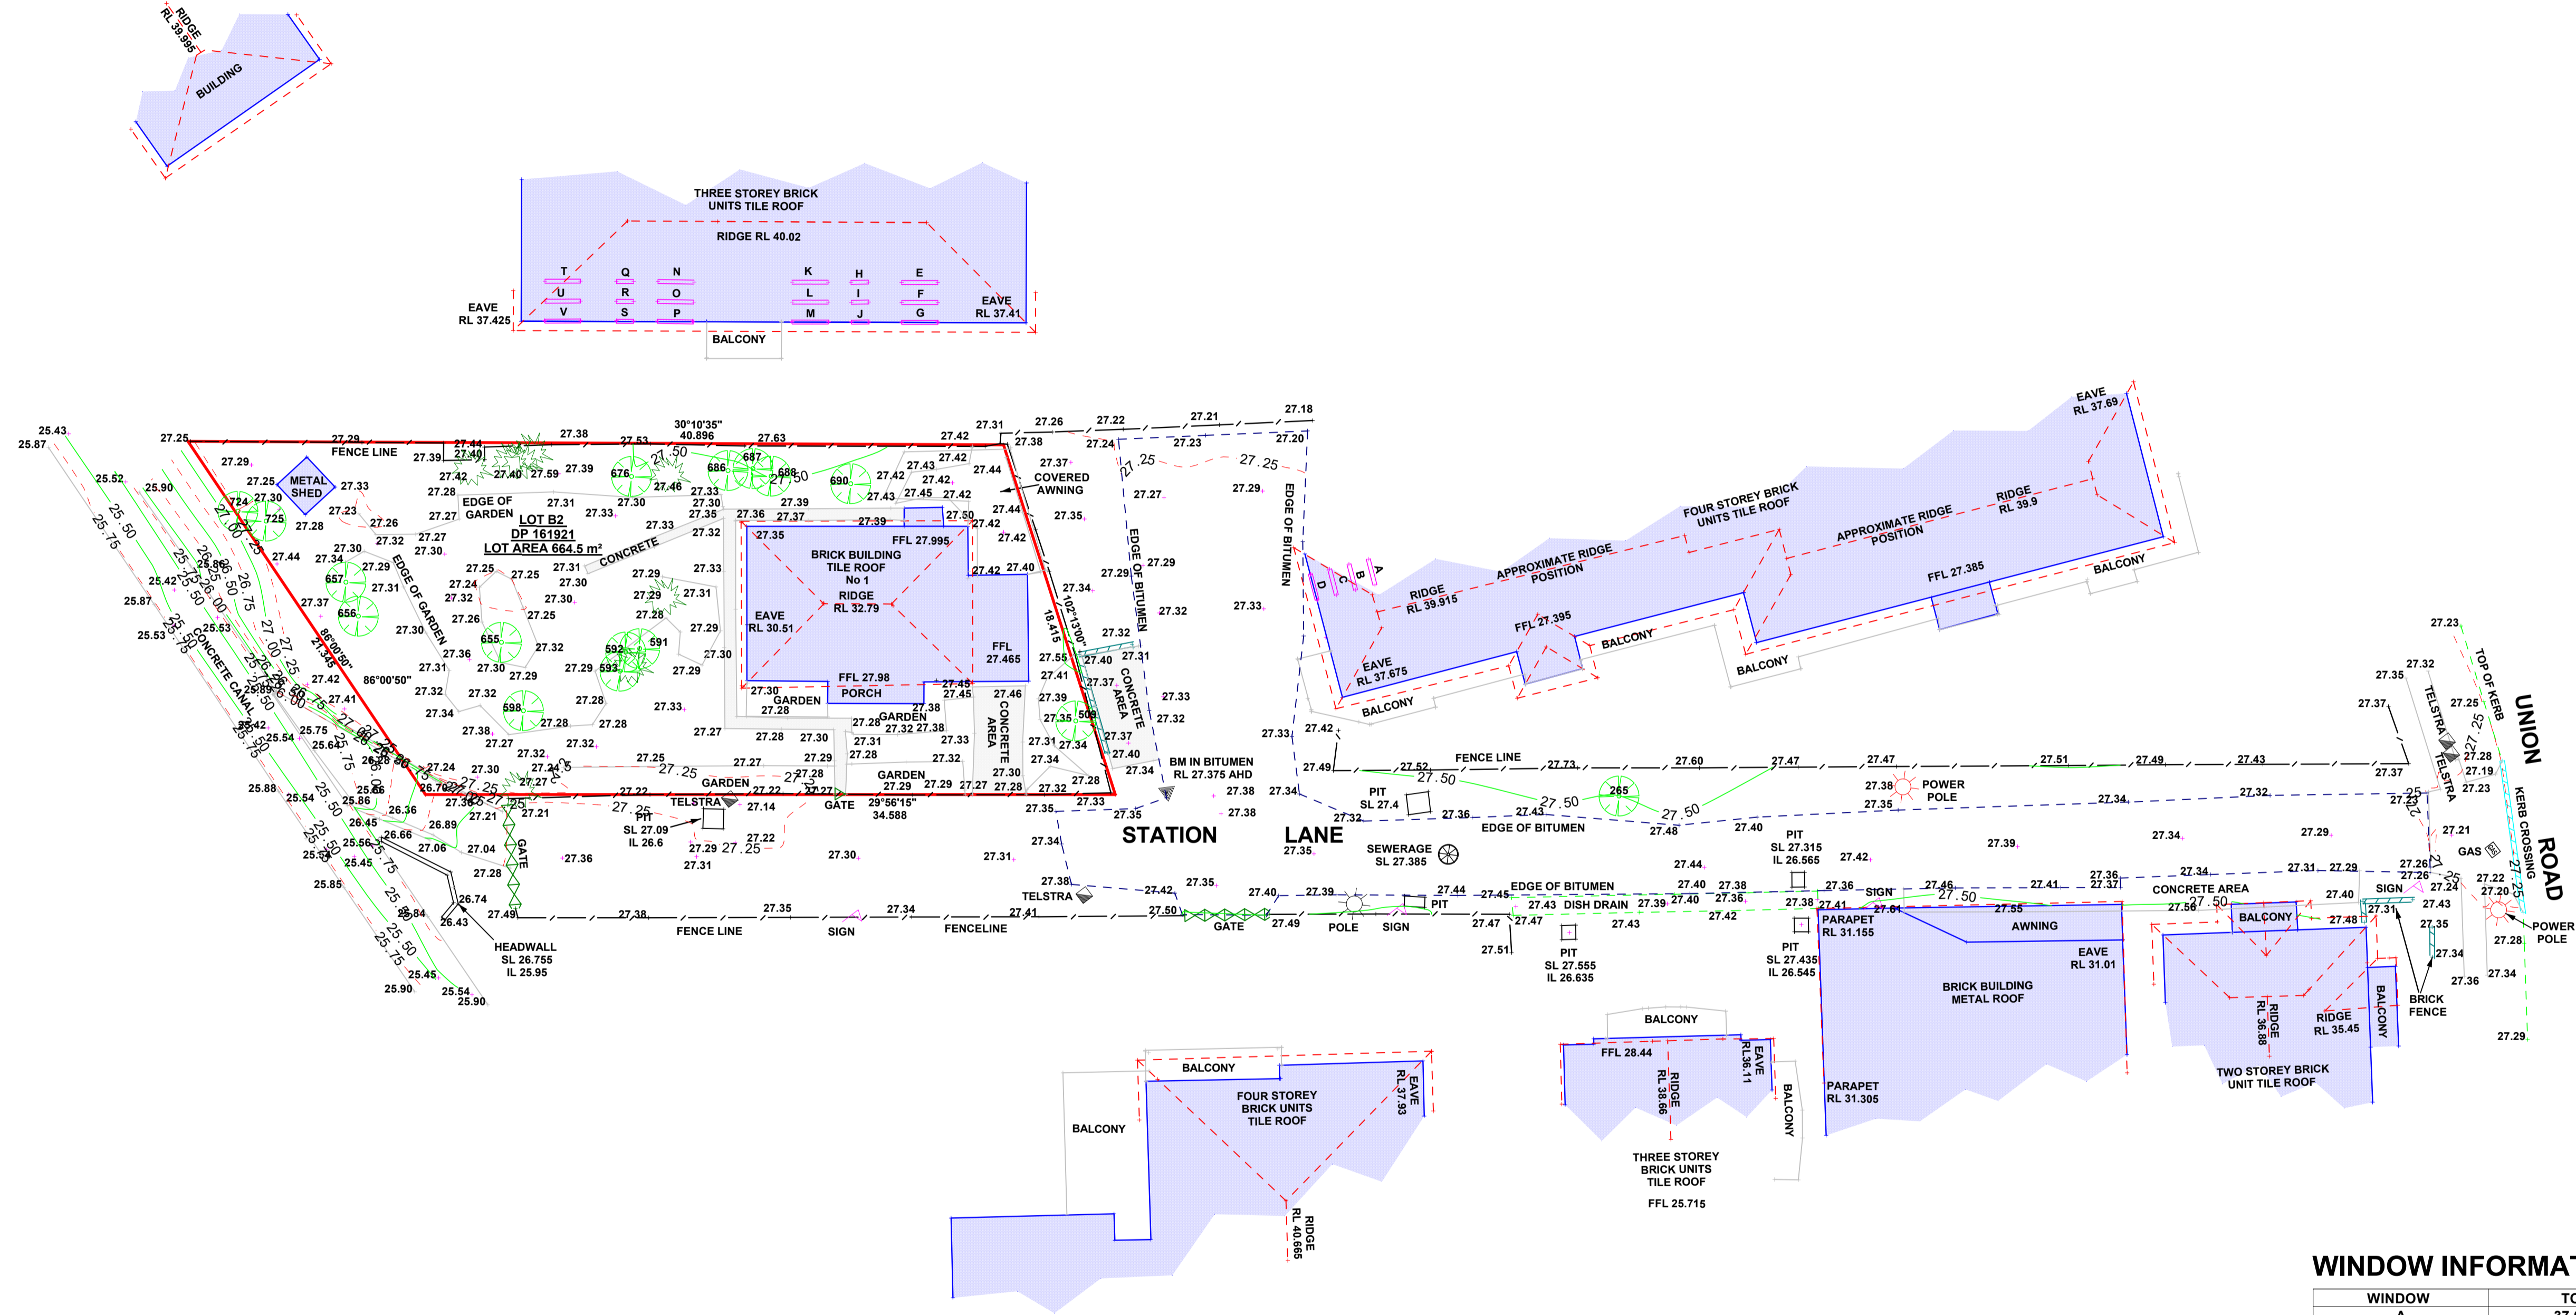

NOTE-DO NOT SCALE OFF THIS PLAN
ALL LEVELS SHOULD BE TAKEN FROM THE BENCHMARK SHOWN ON PLAN
NO BOUNDARY DEFINITION HAS BEEN MADE
THE LOCATION OF ANY BUILDINGS OR IMPROVEMENTS SHOWN ARE APPROX ONLY
ONLY VISIBLE SERVICES HAVE BEEN LOCATED

NO ATTEMPT HAS BEEN MADE TO
LOCATE UNDERGROUND SERVICES

DIAL BEFORE YOU DIG 1100

JOB No :96228	PLOT DATE :11/07/2017
CLIENT :STATION LANE	DATE OF SURVEY : 29-6-2017
LOCATION :PENRITH	DATUM: AHD SSM 56974
SCALE : 1:200	DRAWN BY:RHYSE.SMITH
A1 SHEET	

**DETAIL SURVEY
LOT B2
IN DP 161921**

CHECKED BY JOHN LOWE/CANDICE LOWE
REGISTERED SURVEYOR UNDER THE
SURVEYING ACT 2002

LIVERPOOL
81 ELIZABETH DRIVE, LIVERPOOL
PHONE : 9602-4582, 9602-4010 FAX 9602-8324
PO BOX 465 LIVERPOOL NSW 2170
john@jlsurveys.com.au

**JOHN LOWE AND ASSOCIATES PTY LTD
CONSULTING LAND AND ENGINEERING SURVEYORS**

TAHMOOR
LYREBIRD RD, PHEASANTS NEST
PHONE : 4684-3227 FAX 4684-3228
PO BOX 42 TAHMOOR NSW 2573
candice@jlsurveys.com.au



A.B.N. 76 071 037 959

TREE INFORMATION TABEL

Point	Code	GIRTH	APPROX HEIGHT	SPREAD RADUIS
265	TREE	2.0	16.0	10.0
509	TREE	0.5	10.0	5.0
591	TREE	0.4	7.0	3.0
592	TREE	0.3	5.0	1.0
593	TREE	0.3	5.0	1.0
598	TREE	0.6	12.0	5.0
655	TREE	0.4	10.0	4.0
656	TREE	0.6	12.0	8.0
657	TREE	0.6	6.0	6.0
676	TREE	0.5	9.0	5.0
686	TREE	0.3	10.0	2.0
687	TREE	0.3	6.0	4.0
688	TREE	0.6	12.0	6.0
690	TREE	0.6	12.0	6.0
724	TREE	0.6	10.0	6.0
725	TREE	0.3	6.0	4.0

WINDOW INFORMATION TABLE

WINDOW	TOP	SILL
A	37.675	36.175
B	35.035	33.56
C	32.395	30.925
D	29.74	28.265
E	37.395	36.05
F	34.745	33.395
G	31.975	30.66
H	37.395	36.66
I	34.745	33.985
J	31.98	31.245
K	37.395	36.065
L	34.745	33.395
M	31.975	30.65
N	37.415	36.085
O	34.760	33.425
P	31.975	30.675
Q	37.42	36.7
R	34.765	34.010
S	31.995	31.305
T	37.415	36.07
U	34.735	33.425
V	32.005	30.655