
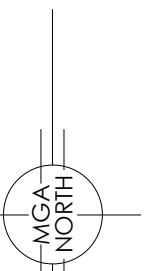


NOTES:

- * BEARINGS & DISTANCES SHOWN ARE BY TITLE ONLY. NO BOUNDARY INVESTIGATION OR DEFINITION HAS BEEN CARRIED OUT.
- * THE POSITION OF THE BUILDINGS, IMPROVEMENTS, FENCES & WALLS SHOWN IN RELATION TO THE BOUNDARIES ARE APPROXIMATE AND DIAGRAMMATIC ONLY. IF THE POSITION OF THESE STRUCTURES ARE CRITICAL TO DESIGN OR FINANCIAL DECISIONS, FREEBURN SURVEYING RECOMMEND A BOUNDARY SURVEY OVERSEEN BY A REGISTERED SURVEYOR.
- * DO NOT SCALE OFF THIS PLAN.
- * SERVICES SHOWN HEREON HAVE BEEN LOCATED WHERE POSSIBLE BY FIELD SURVEY. THE POSITION OF ANY UNDERGROUND SERVICES, INCLUDING FIBRE OPTIC CABLES HAVE NOT BEEN DETERMINED. PRIOR TO ANY EXCAVATION OR CONSTRUCTION ON THE SITE, THE RELEVANT AUTHORITY SHOULD BE CONTACTED FOR POSSIBLE LOCATION OF ANY OTHER SERVICES INCLUDING THOSE WHICH MAY BE UNDERGROUND. "DIAL BEFORE YOU DIG" (www.1100.com.au)
- *  INDICATES EXISTING SURFACE LEVEL.
- * CONTOURS SHOWN DEPICT THE GENERAL TOPOGRAPHY. THEY DO NOT REPRESENT EXACT LEVELS OTHER THAN AT SPOT LEVELS SHOWN.
- * THE TREE SIZES ARE APPROXIMATE ONLY. FURTHER FIELD INSPECTION SHOULD BE CARRIED OUT WHERE TREE DETAILS ARE CONSIDERED TO CRITICALLY AFFECT DESIGN.
- * ORIGIN OF LEVELS: SSM 42320 RL 29.841 AHD (SCIMS 19-11-2019)



1 : 500



NOTES

* SERVICES SEARCH HAS BEEN UNDERTAKEN. THIS OFFICE HOLDS A COPY OF THAT SERVICES SEARCH. NUMEROUS AUTHORITY ASSETS EXIST WITHIN THE SURVEYED AREA. ALL CONSULTANTS SHOULD UNDERTAKE THEIR OWN SERVICES SEARCH. SURVEY HAS LOCATED VISIBLE SURFACE FILLINGS - NO POTHOLING OR EXCAVATION HAS BEEN UNDERTAKEN.

NOTE:

THESE PLANS SHOULD BE READ IN CONJUNCTION WITH DIGITAL DATA ISSUED TO CLIENT. THE DIGITAL DATA CONTAINS NUMEROUS LAYERS OF INFORMATION WHICH ARE NOT SHOWN ON THESE PLANS FOR THE SAKE OF CLARITY.




| | | | | | | | |
|-----------------------------|--|---|---|---|---|--|--|
| <p>Client: FDC BUILDING</p> | <p>Project: PLAN OF DETAIL, LEVELS AND CONTOURS OVER LOTS 20, 21 & 22 IN DP 1236215 MEMORIAL AVENUE, PENRITH</p> | <p>FREEBURN SURVEYING</p>  | <p>MATTHEW FREEBURN LAND, ENGINEERING & MINING SURVEYOR SUITE 2, FIRST FLOOR, "SURVEYOR HOUSE" 2 CASTLEREAGH STREET PENRITH 2750</p> | <p>Telephone 02 4721 2289 Fax 02 4721 5646 email l.mcgrann@freeburnsurveyors.com or matthew@freeburnsurveyors.com</p> | <p>Scale 1: 500 Surveyor: CP Date of Survey: 19/11/2019 AUTOCAD</p> | <p>Datum: AHD Drawn By: LJMc REVISION 02</p> | <p>Contour: 0.2m Checked: MF Sheet 1 of 4 30 285 DETAIL NOV AT SHEET</p> |
|-----------------------------|--|---|---|---|---|--|--|

NOTE:
 THESE PLANS SHOULD BE READ IN CONJUNCTION WITH DIGITAL DATA ISSUED TO CLIENT. THE DIGITAL DATA CONTAINS NUMEROUS LAYERS OF INFORMATION WHICH ARE NOT SHOWN ON THESE PLANS FOR THE SAKE OF CLARITY.

LEGEND


- Bench Mark
- State Survey Mark
- Telephone Pit Lid (Single)
- Bollard
- Power Pole
- Stay Pole
- Light Pole
- Electricity Box
- Gate
- Gas Main
- Unidentified Service
- Sewer Manhole Cover
- 6m Spread of Canopy
12m High
- Bush/Strub
- Water Stop Valve
- Water Meter
- Water Hydrant
- Water Tap
- Sign Post

- NOTES:**
- * BEARINGS & DISTANCES SHOWN ARE BY TITLE ONLY. NO BOUNDARY INVESTIGATION OR DEFINITION HAS BEEN CARRIED OUT.
 - * THE POSITION OF THE BUILDINGS, IMPROVEMENTS, FENCES & WALLS SHOWN IN RELATION TO THE BOUNDARIES ARE APPROXIMATE AND DIAGRAMMATIC ONLY. IF THE POSITION OF THESE STRUCTURES ARE CRITICAL TO DESIGN OR FINANCIAL DECISIONS, FREEBURN SURVEYING RECOMMEND A BOUNDARY SURVEY OVERSEEN BY A REGISTERED SURVEYOR.
 - * DO NOT SCALE OFF THIS PLAN.
 - * SERVICES SHOWN HEREON HAVE BEEN LOCATED WHERE POSSIBLE BY FIELD SURVEY. THE POSITION OF ANY UNDERGROUND SERVICES, INCLUDING FIBRE OPTIC CABLES HAVE NOT BEEN DETERMINED. PRIOR TO ANY EXCAVATION OR CONSTRUCTION ON THE SITE, THE RELEVANT AUTHORITY SHOULD BE CONTACTED FOR POSSIBLE LOCATION OF ANY OTHER SERVICES INCLUDING THOSE WHICH MAY BE UNDERGROUND. "DIAL BEFORE YOU DIG" (www.1100.com.au)
 - * INDICATES EXISTING SURFACE LEVEL.
 - * CONTOURS SHOWN DEPICT THE GENERAL TOPOGRAPHY. THEY DO NOT REPRESENT EXACT LEVELS OTHER THAN AT SPOT LEVELS SHOWN.
 - * THE TREE SIZES ARE APPROXIMATE ONLY. FURTHER FIELD INSPECTION SHOULD BE CARRIED OUT WHERE TREE DETAILS ARE CONSIDERED TO CRITICALLY AFFECT DESIGN.
 - * ORIGIN OF LEVELS: SSM 42320 RL 29.841 AHD (SCIMS 19-11-2019)

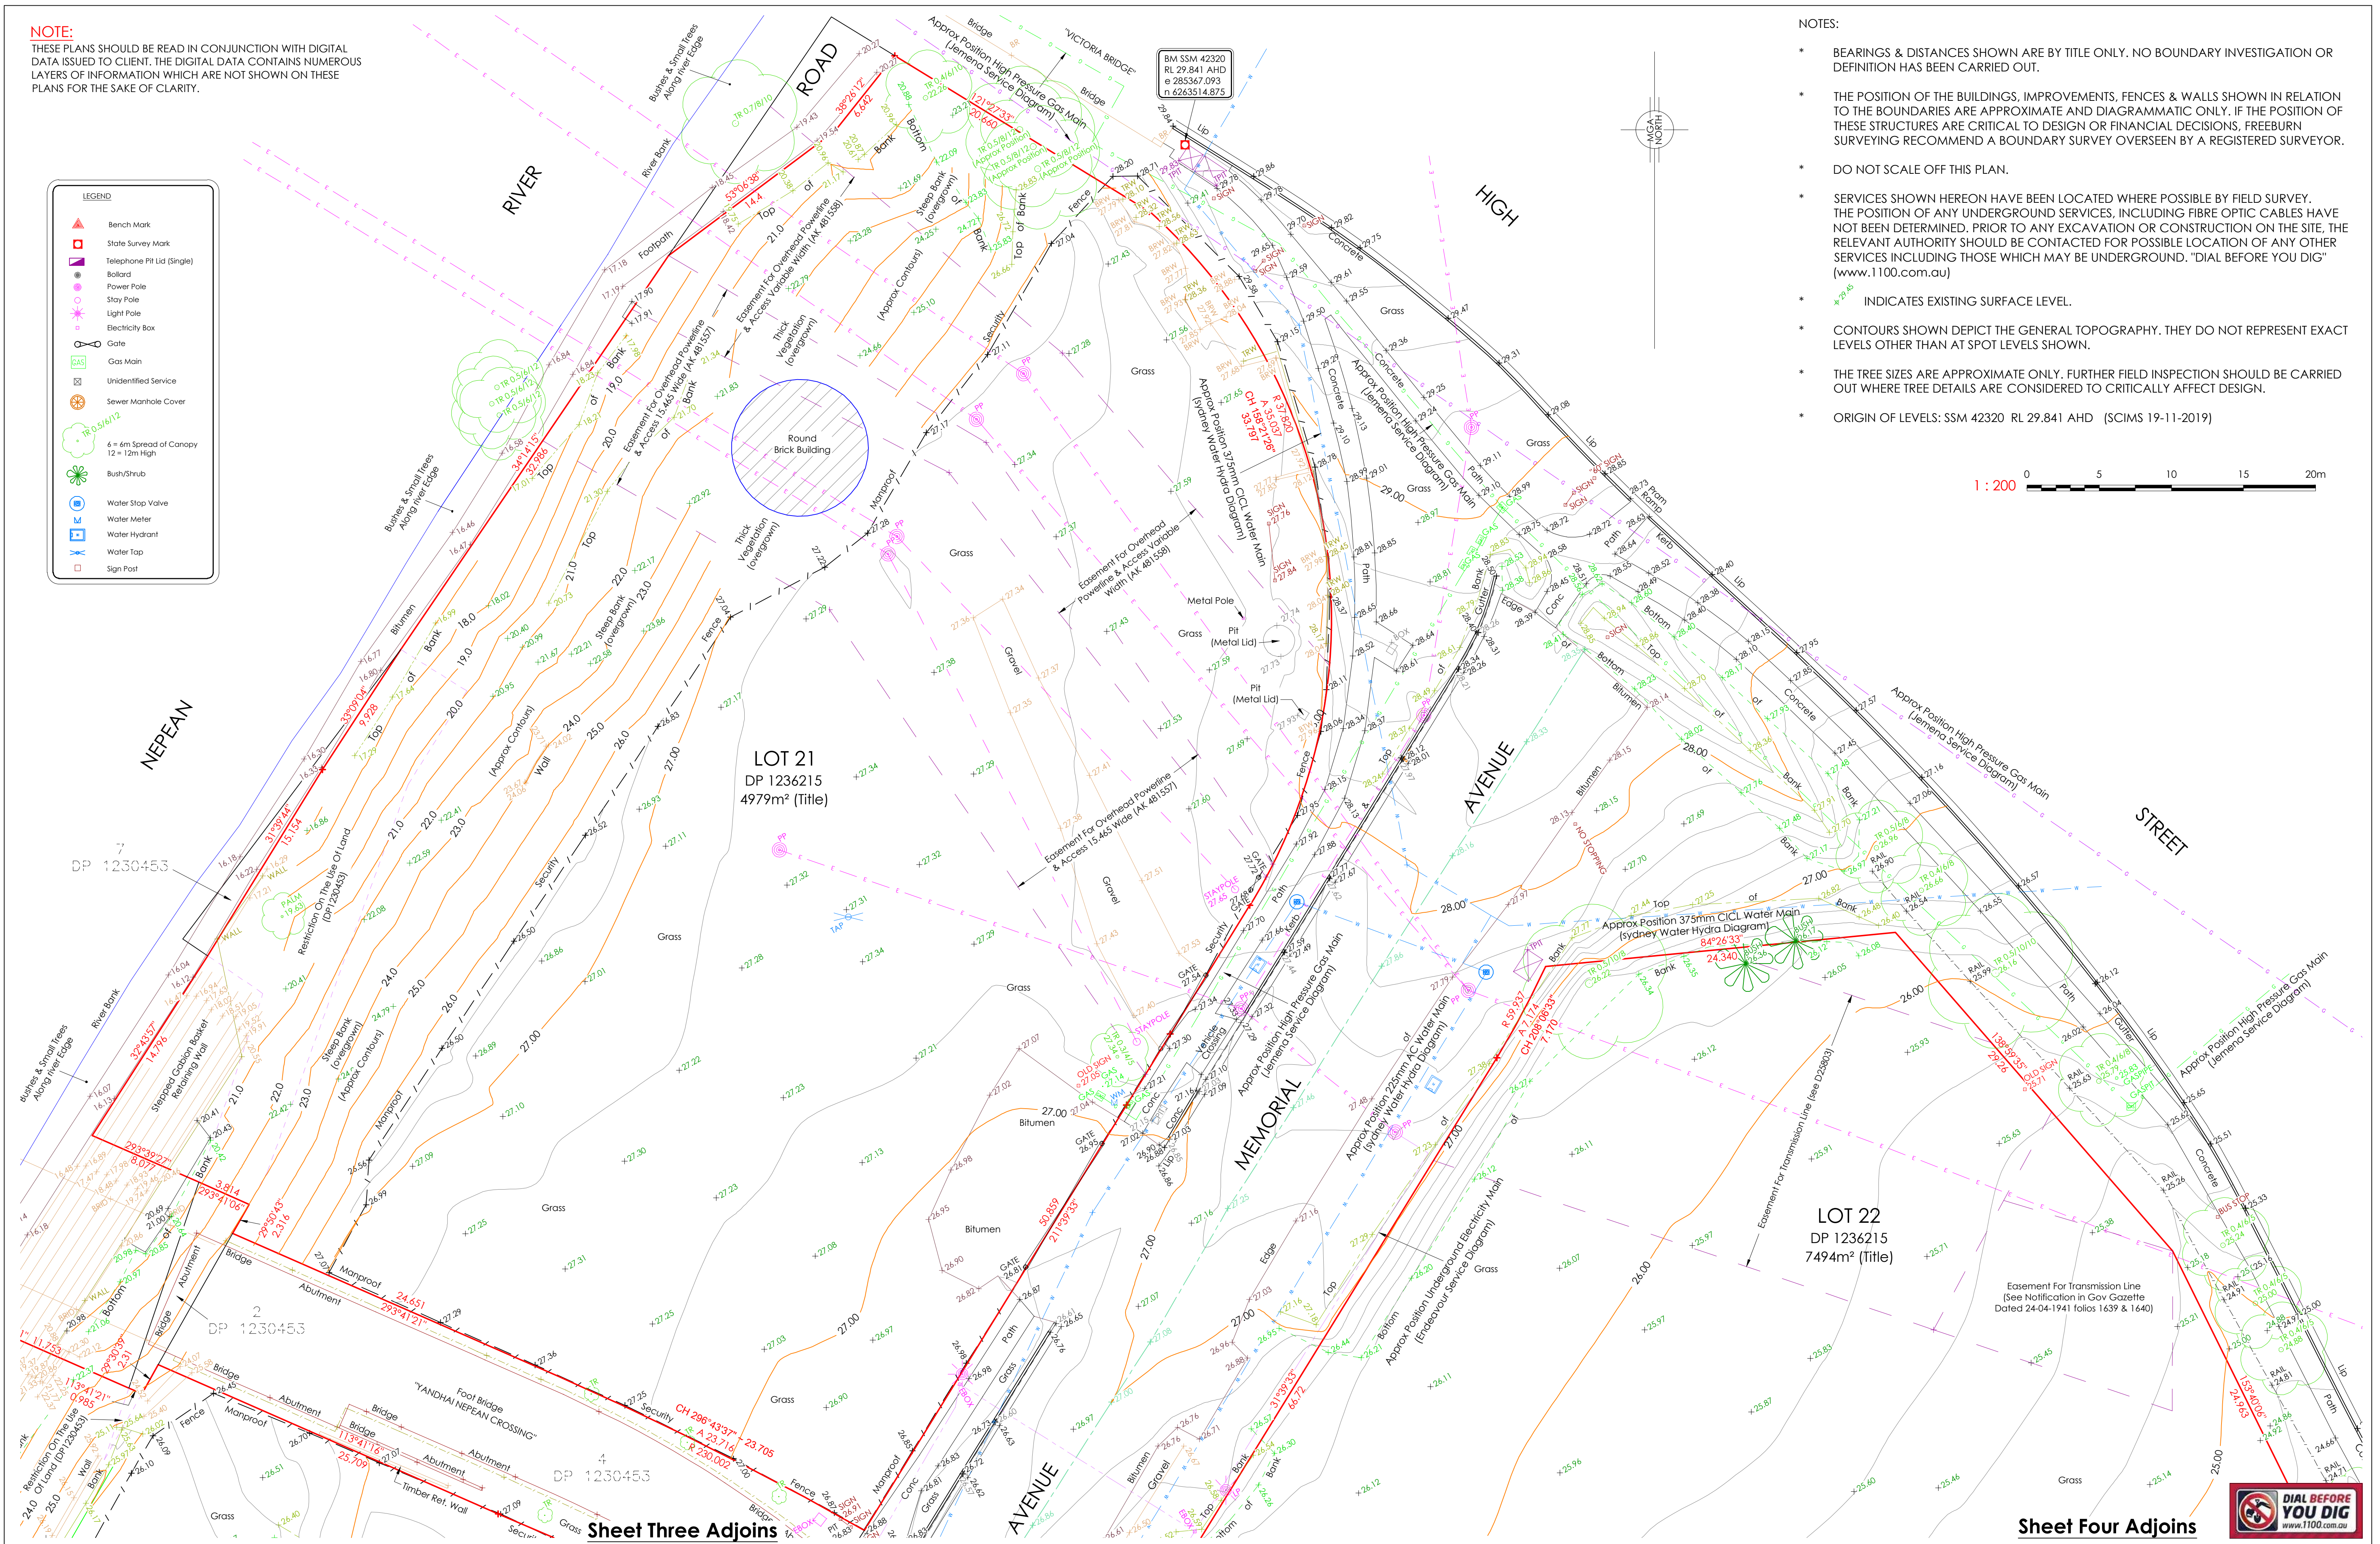

Client:
FDC BUILDING

Project:
PLAN OF DETAIL, LEVELS AND CONTOURS OVER LOTS 20, 21 & 22 IN DP 1236215 MEMORIAL AVENUE, PENRITH

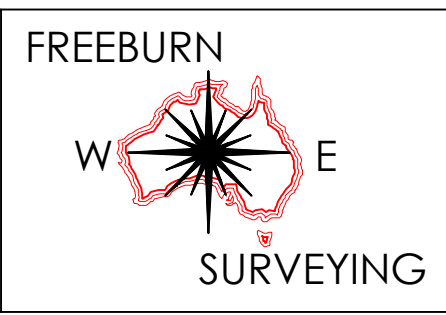

MATTHEW FREEBURN
 LAND, ENGINEERING & MINING SURVEYOR
 SUITE 2, FIRST FLOOR, "SURVEYOR HOUSE"
 2 CASTLEREAGH STREET
 PENRITH 2750

Telephone 02 4721 2289
 Fax 02 4721 5646
 email l.mcgrann@freeburnsurveyors.com
 or matthew@freeburnsurveyors.com


| | | |
|----------------------------|----------------|-------------------|
| Scale 1: 200 | Datum: AHD | Contour: 0.2m |
| Surveyor: CP | Drawn By: LJMc | Checked: MF |
| Date of Survey: 19/11/2019 | Sheet 2 of 4 | |
| AUTOCAD | REVISION 02 | 30 285 DETAIL NOV |



NOTE:
THESE PLANS SHOULD BE READ IN CONJUNCTION WITH DIGITAL DATA ISSUED TO CLIENT. THE DIGITAL DATA CONTAINS NUMEROUS LAYERS OF INFORMATION WHICH ARE NOT SHOWN ON THESE PLANS FOR THE SAKE OF CLARITY.

| LEGEND | |
|--------|----------------------------|
| | Bench Mark |
| | State Survey Mark |
| | Telephone Pit Lid (Single) |
| | Ballard |
| | Power Pole |
| | Stay Pole |
| | Light Pole |
| | Electricity Box |
| | Gate |
| | Gas Main |
| | Unidentified Service |
| | Sewer Manhole Cover |
| | 6m Spread of Canopy |
| | 12m High |
| | Bush/Shrub |
| | Water Stop Valve |
| | Water Meter |
| | Water Hydrant |
| | Water Tap |
| | Sign Post |

Sheet Two Adjoins

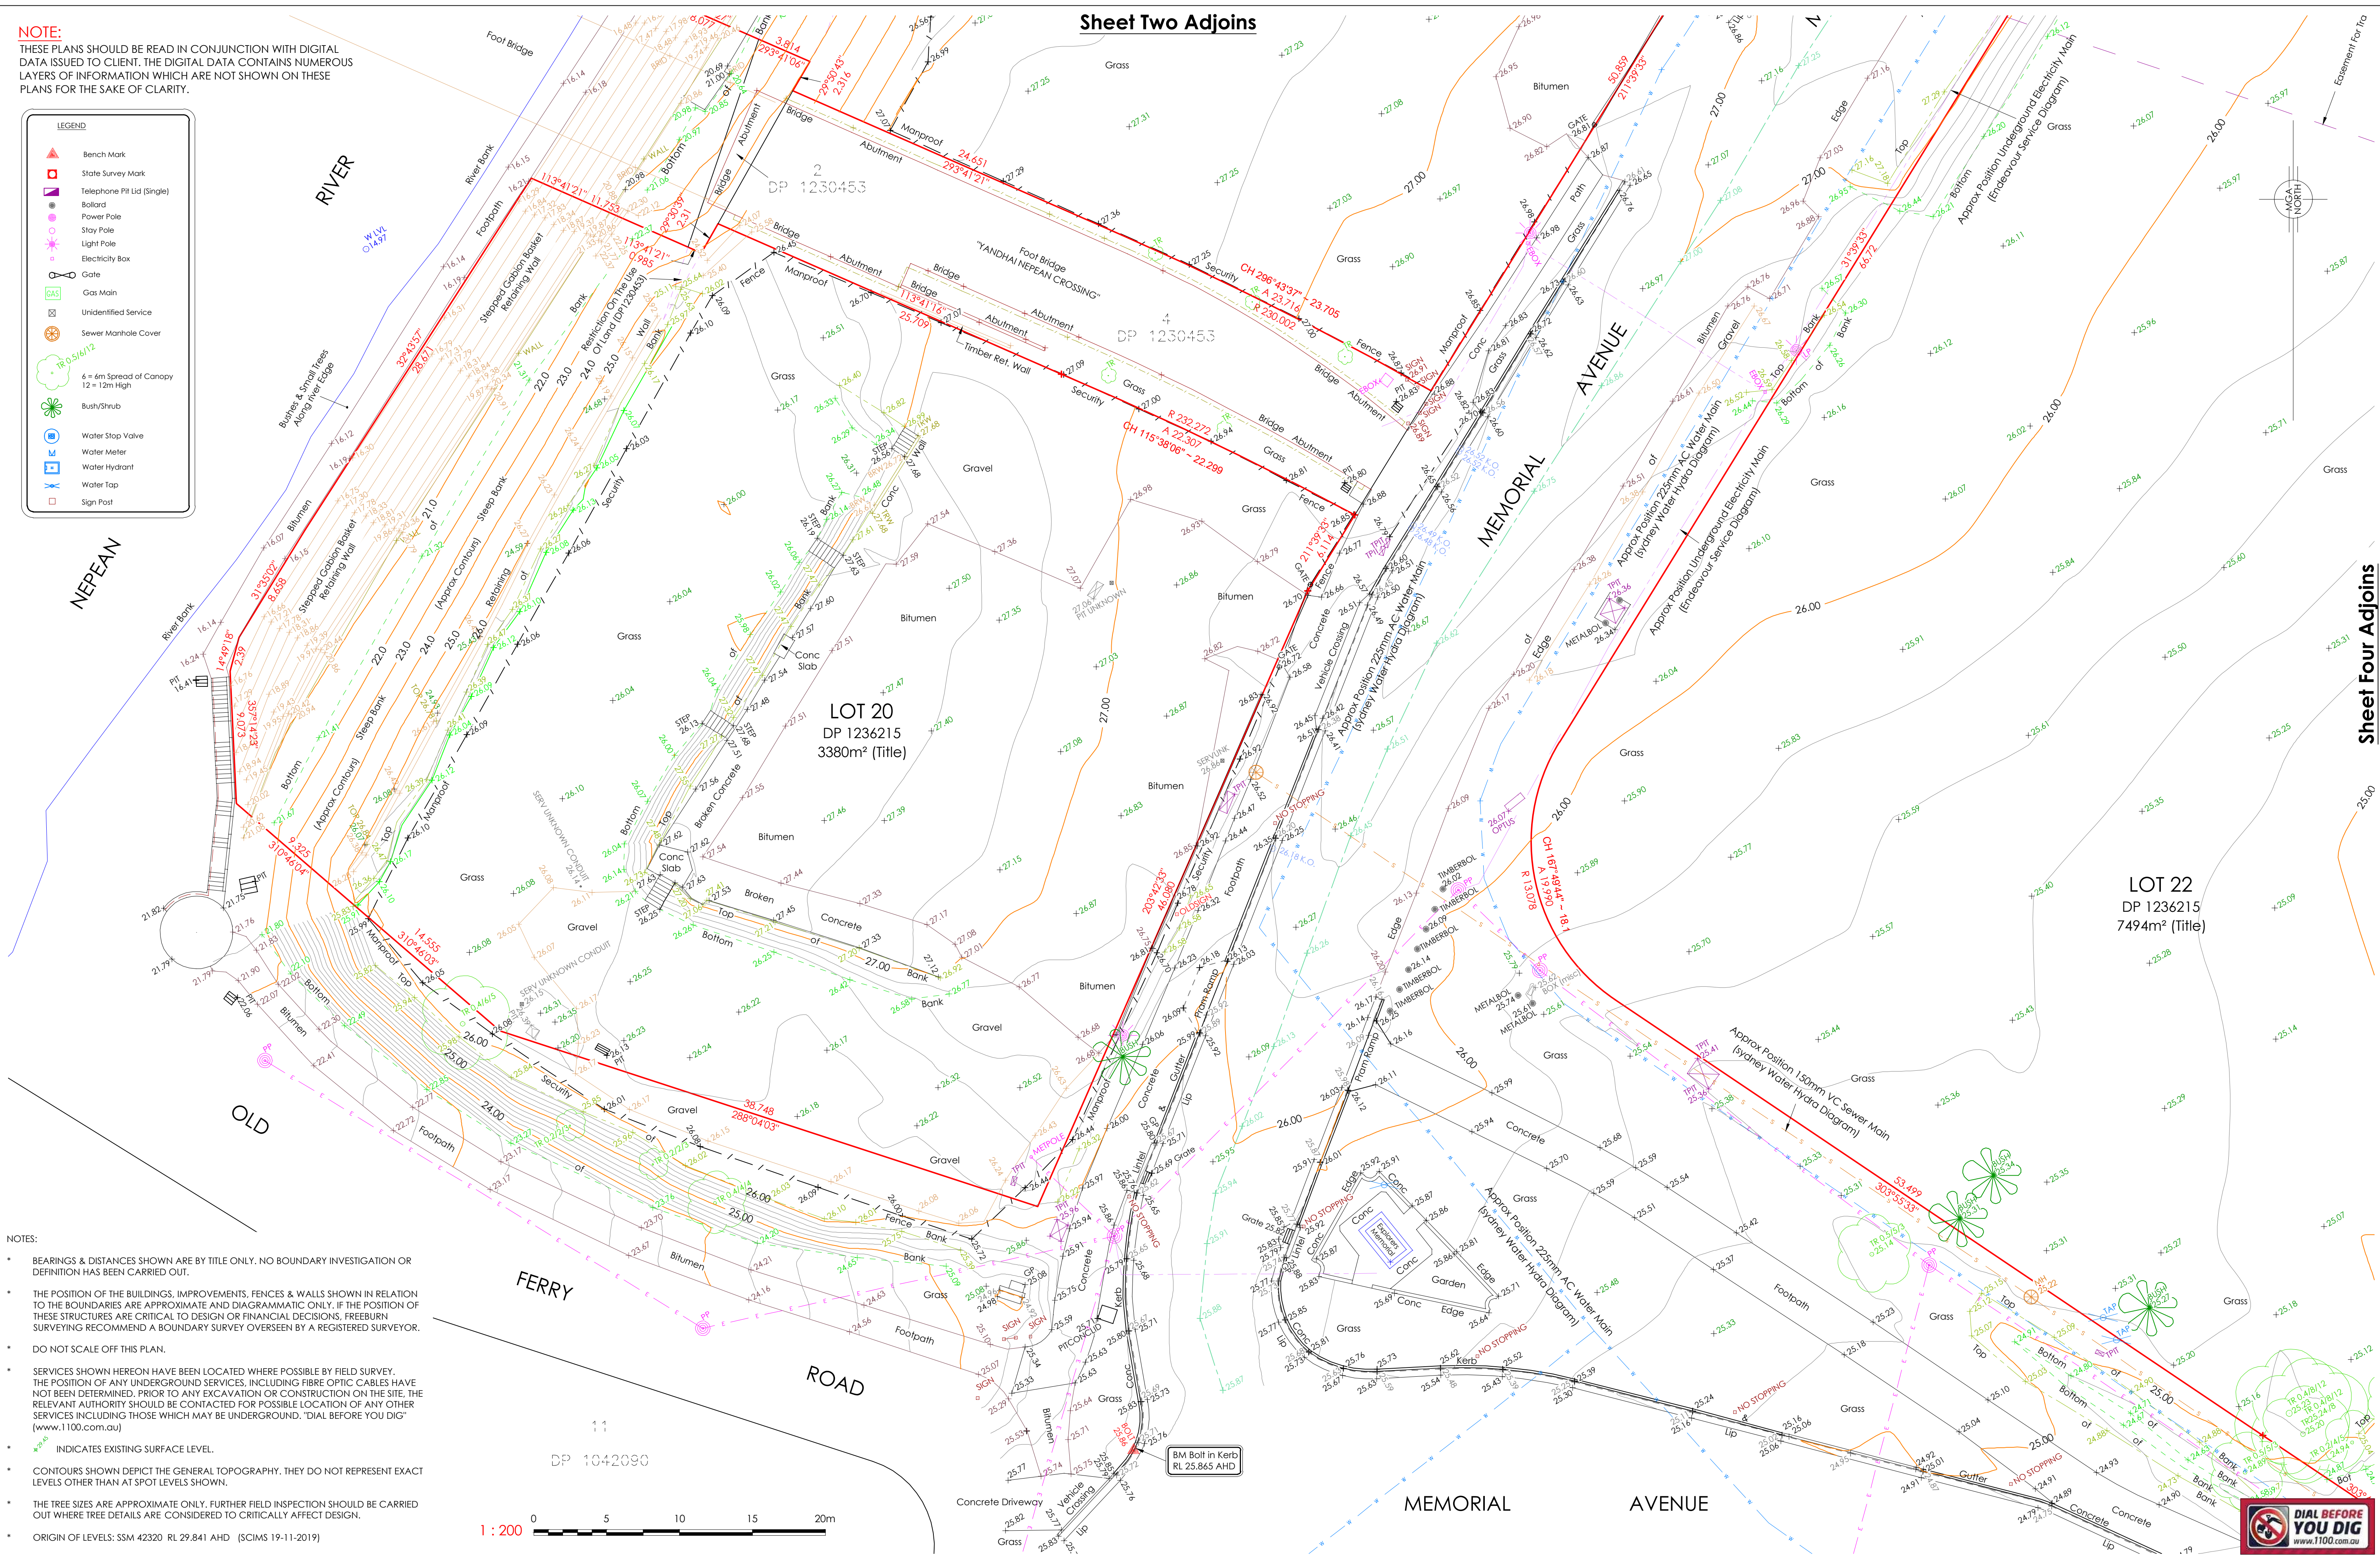


- NOTES:**
- BEARINGS & DISTANCES SHOWN ARE BY TITLE ONLY. NO BOUNDARY INVESTIGATION OR DEFINITION HAS BEEN CARRIED OUT.
 - THE POSITION OF THE BUILDINGS, IMPROVEMENTS, FENCES & WALLS SHOWN IN RELATION TO THE BOUNDARIES ARE APPROXIMATE AND DIAGRAMMATIC ONLY. IF THE POSITION OF THESE STRUCTURES ARE CRITICAL TO DESIGN OR FINANCIAL DECISIONS, FREEBURN SURVEYING RECOMMEND A BOUNDARY SURVEY OVERSEEN BY A REGISTERED SURVEYOR.
 - DO NOT SCALE OFF THIS PLAN.
 - SERVICES SHOWN HEREON HAVE BEEN LOCATED WHERE POSSIBLE BY FIELD SURVEY. THE POSITION OF ANY UNDERGROUND SERVICES, INCLUDING FIBRE OPTIC CABLES HAVE NOT BEEN DETERMINED. PRIOR TO ANY EXCAVATION OR CONSTRUCTION ON THE SITE, THE RELEVANT AUTHORITY SHOULD BE CONTACTED FOR POSSIBLE LOCATION OF ANY OTHER SERVICES INCLUDING THOSE WHICH MAY BE UNDERGROUND. "DIAL BEFORE YOU DIG" (www.1100.com.au)
 - INDICATES EXISTING SURFACE LEVEL.
 - CONTOURS SHOWN DEPICT THE GENERAL TOPOGRAPHY. THEY DO NOT REPRESENT EXACT LEVELS OTHER THAN AT SPOT LEVELS SHOWN.
 - THE TREE SIZES ARE APPROXIMATE ONLY. FURTHER FIELD INSPECTION SHOULD BE CARRIED OUT WHERE TREE DETAILS ARE CONSIDERED TO CRITICALLY AFFECT DESIGN.
 - ORIGIN OF LEVELS: SSM 42320 RL 29.841 AHD (SCIMS 19-11-2019)

1 : 200

Client: FDC BUILDING

Project: PLAN OF DETAIL, LEVELS AND CONTOURS OVER LOTS 20, 21 & 22 IN DP 1236215 MEMORIAL AVENUE, PENRITH

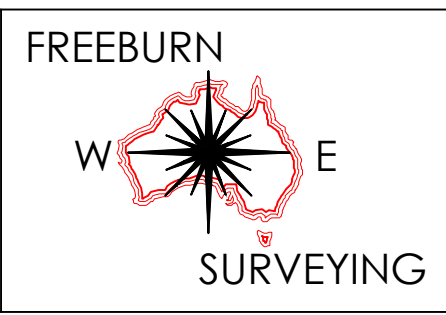


MATTHEW FREEBURN
LAND, ENGINEERING & MINING SURVEYOR
SUITE 2, FIRST FLOOR, "SURVEYOR HOUSE"
2 CASTLEREAGH STREET
PENRITH 2750

Telephone 02 4721 2289
Fax 02 4721 5646
email l.mcgrann@freeburnsurveyors.com
or matthew@freeburnsurveyors.com

| | | |
|----------------------------|----------------|-------------------|
| Scale 1: 200 | Datum: AHD | Contour: 0.2m |
| Surveyor: CP | Drawn By: LJMc | Checked: MF |
| Date of Survey: 19/11/2019 | Sheet 3 of 4 | |
| AUTOCAD | REVISION 02 | 05-12-19 |
| | | 30 285 DETAIL NOV |



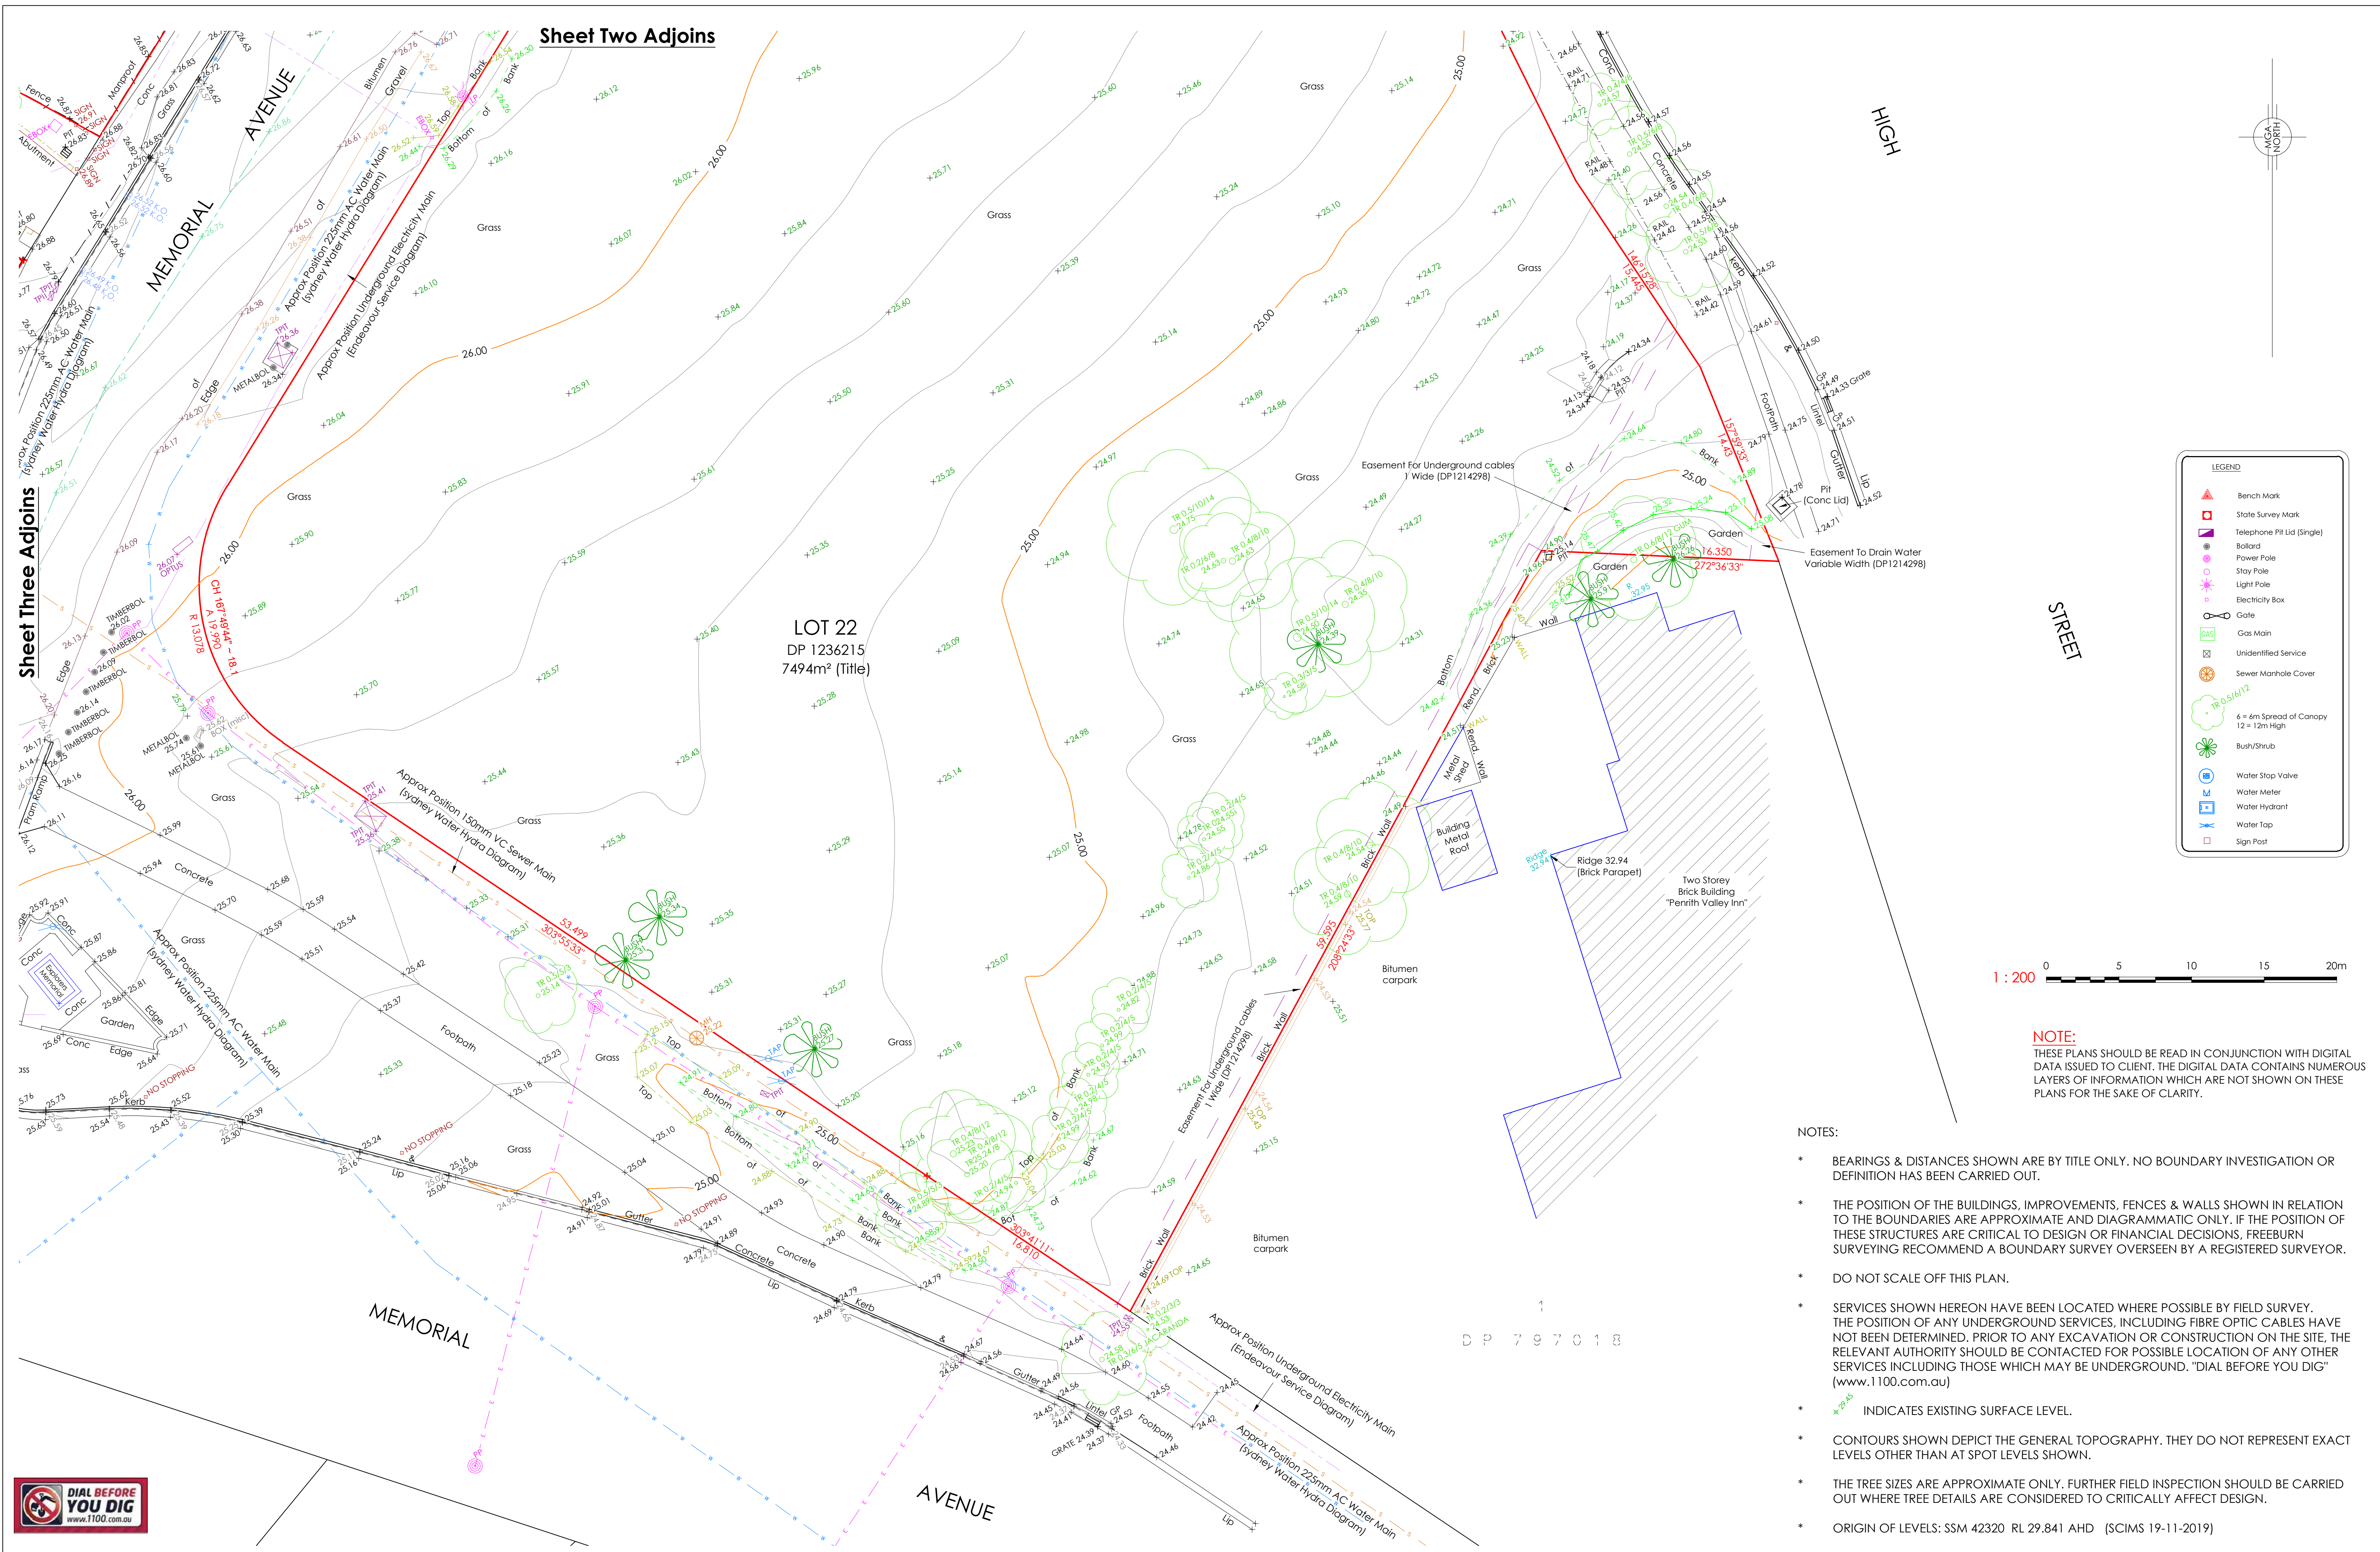

Sheet Two Adjoins

Sheet Three Adjoins

LOT 22
DP 1236215
7494m² (Title)

| LEGEND | |
|--------|--|
| | Bench Mark |
| | State Survey Mark |
| | Telephone Pit Lid (Single) |
| | Bollard |
| | Power Pole |
| | Stay Pole |
| | Light Pole |
| | Electricity Box |
| | Gate |
| | Gas Main |
| | Unidentified Service |
| | Sewer Manhole Cover |
| | TR 0.5/10/14 6 = 6m Spread of Canopy 12 = 12m High |
| | Bush/Shrub |
| | Water Stop Valve |
| | Water Meter |
| | Water Hydrant |
| | Water Tap |
| | Sign Post |

1 : 200

NOTE:
THESE PLANS SHOULD BE READ IN CONJUNCTION WITH DIGITAL DATA ISSUED TO CLIENT. THE DIGITAL DATA CONTAINS NUMEROUS LAYERS OF INFORMATION WHICH ARE NOT SHOWN ON THESE PLANS FOR THE SAKE OF CLARITY.

- NOTES:
- * BEARINGS & DISTANCES SHOWN ARE BY TITLE ONLY. NO BOUNDARY INVESTIGATION OR DEFINITION HAS BEEN CARRIED OUT.
 - * THE POSITION OF THE BUILDINGS, IMPROVEMENTS, FENCES & WALLS SHOWN IN RELATION TO THE BOUNDARIES ARE APPROXIMATE AND DIAGRAMMATIC ONLY. IF THE POSITION OF THESE STRUCTURES ARE CRITICAL TO DESIGN OR FINANCIAL DECISIONS, FREEBURN SURVEYING RECOMMEND A BOUNDARY SURVEY OVERSEEN BY A REGISTERED SURVEYOR.
 - * DO NOT SCALE OFF THIS PLAN.
 - * SERVICES SHOWN HEREON HAVE BEEN LOCATED WHERE POSSIBLE BY FIELD SURVEY. THE POSITION OF ANY UNDERGROUND SERVICES, INCLUDING FIBRE OPTIC CABLES HAVE NOT BEEN DETERMINED. PRIOR TO ANY EXCAVATION OR CONSTRUCTION ON THE SITE, THE RELEVANT AUTHORITY SHOULD BE CONTACTED FOR POSSIBLE LOCATION OF ANY OTHER SERVICES INCLUDING THOSE WHICH MAY BE UNDERGROUND. "DIAL BEFORE YOU DIG" (www.1100.com.au)
 - * *INDICATES EXISTING SURFACE LEVEL.
 - * CONTOURS SHOWN DEPICT THE GENERAL TOPOGRAPHY. THEY DO NOT REPRESENT EXACT LEVELS OTHER THAN AT SPOT LEVELS SHOWN.
 - * THE TREE SIZES ARE APPROXIMATE ONLY. FURTHER FIELD INSPECTION SHOULD BE CARRIED OUT WHERE TREE DETAILS ARE CONSIDERED TO CRITICALLY AFFECT DESIGN.
 - * ORIGIN OF LEVELS: SSM 42320 RL 29.841 AHD (SCIMS 19-11-2019)



| | | | | | | | |
|-------------------------|--|----------------------------------|--|---|---|---|---|
| Client: FDC BUILDING | Project: PLAN OF DETAIL, LEVELS AND CONTOURS OVER LOTS 20, 21 & 22 IN DP 1236215 MEMORIAL AVENUE, PENRITH | FREEBURN SURVEYING | MATTHEW FREEBURN LAND, ENGINEERING & MINING SURVEYOR SUITE 2, FIRST FLOOR, "SURVEYOR HOUSE" 2 CASTLEREAGH STREET PENRITH 2750 | Telephone 02 4721 2289 Fax 02 4721 5646 email l.mcgrann@freeburnsurveyors.com or matthew@freeburnsurveyors.com | Scale 1: 200 Surveyor: CP Date of Survey: 19/11/2019 AUTOCAD | Datum: AHD Drawn By: LJMc REVISION 02 05-12-19 | Contour: 0.2m Checked: MF Sheet 4 of 4 30 285 DETAIL NOV AT SHEET |
|-------------------------|--|----------------------------------|--|---|---|---|---|