

**LEGEND**  
 ROAD CONSTRUCTION - SECTION 1  
 BUILDING AND OTHER CIVIL WORKS - STAGE 2B

Plotfile: 1 November 2019 4:09:45 PM File Name: J1110251 - Panthers North Precinct05 - Stage 2A And 30CDDA110251DA200.dwg

AMENDMENT	DES	DRN	CKD	APR	DATE
C DRAINAGE STAGING AMENDED	CC	CC	DH	MS	01/11/19
B STAGING BOUNDARIES AMENDED	CC	CC	DH	MS	30/10/19
A ISSUE FOR SECTION 4.55 APPLICATION - STAGING	CC	NM	DH	MS	18/10/19

**J. WYNDHAM PRINCE** CONSULTING CIVIL INFRASTRUCTURE ENGINEERS & PROJECT MANAGERS

PO Box 4366 PENRITH WESTFIELD NSW 2750  
 P 02 4720 3300 F 02 4720 3399 W www.jwprince.com.au E jwp@jwprince.com.au

AZIMUTH:  
 DATUM:  
 ORIGIN:

CLIENT:

**CABE**  
 SINCE 1980


THIS DRAWING MUST NOT BE USED FOR CONSTRUCTION UNLESS SIGNED AS PART OF AN APPROVED CONSTRUCTION CERTIFICATE.

**ISSUED FOR SECTION 4.55 APPLICATION - STAGING**

PANTHERS NORTH PRECINCT  
 RANSLEY STREET, PENRITH  
 STAGE 2A PLAN LAYOUT

PLAN No: 110251/DA200 **C**  
 FILE No: 110251DA200  
 SHEET SIZE: A1 ORIGINAL



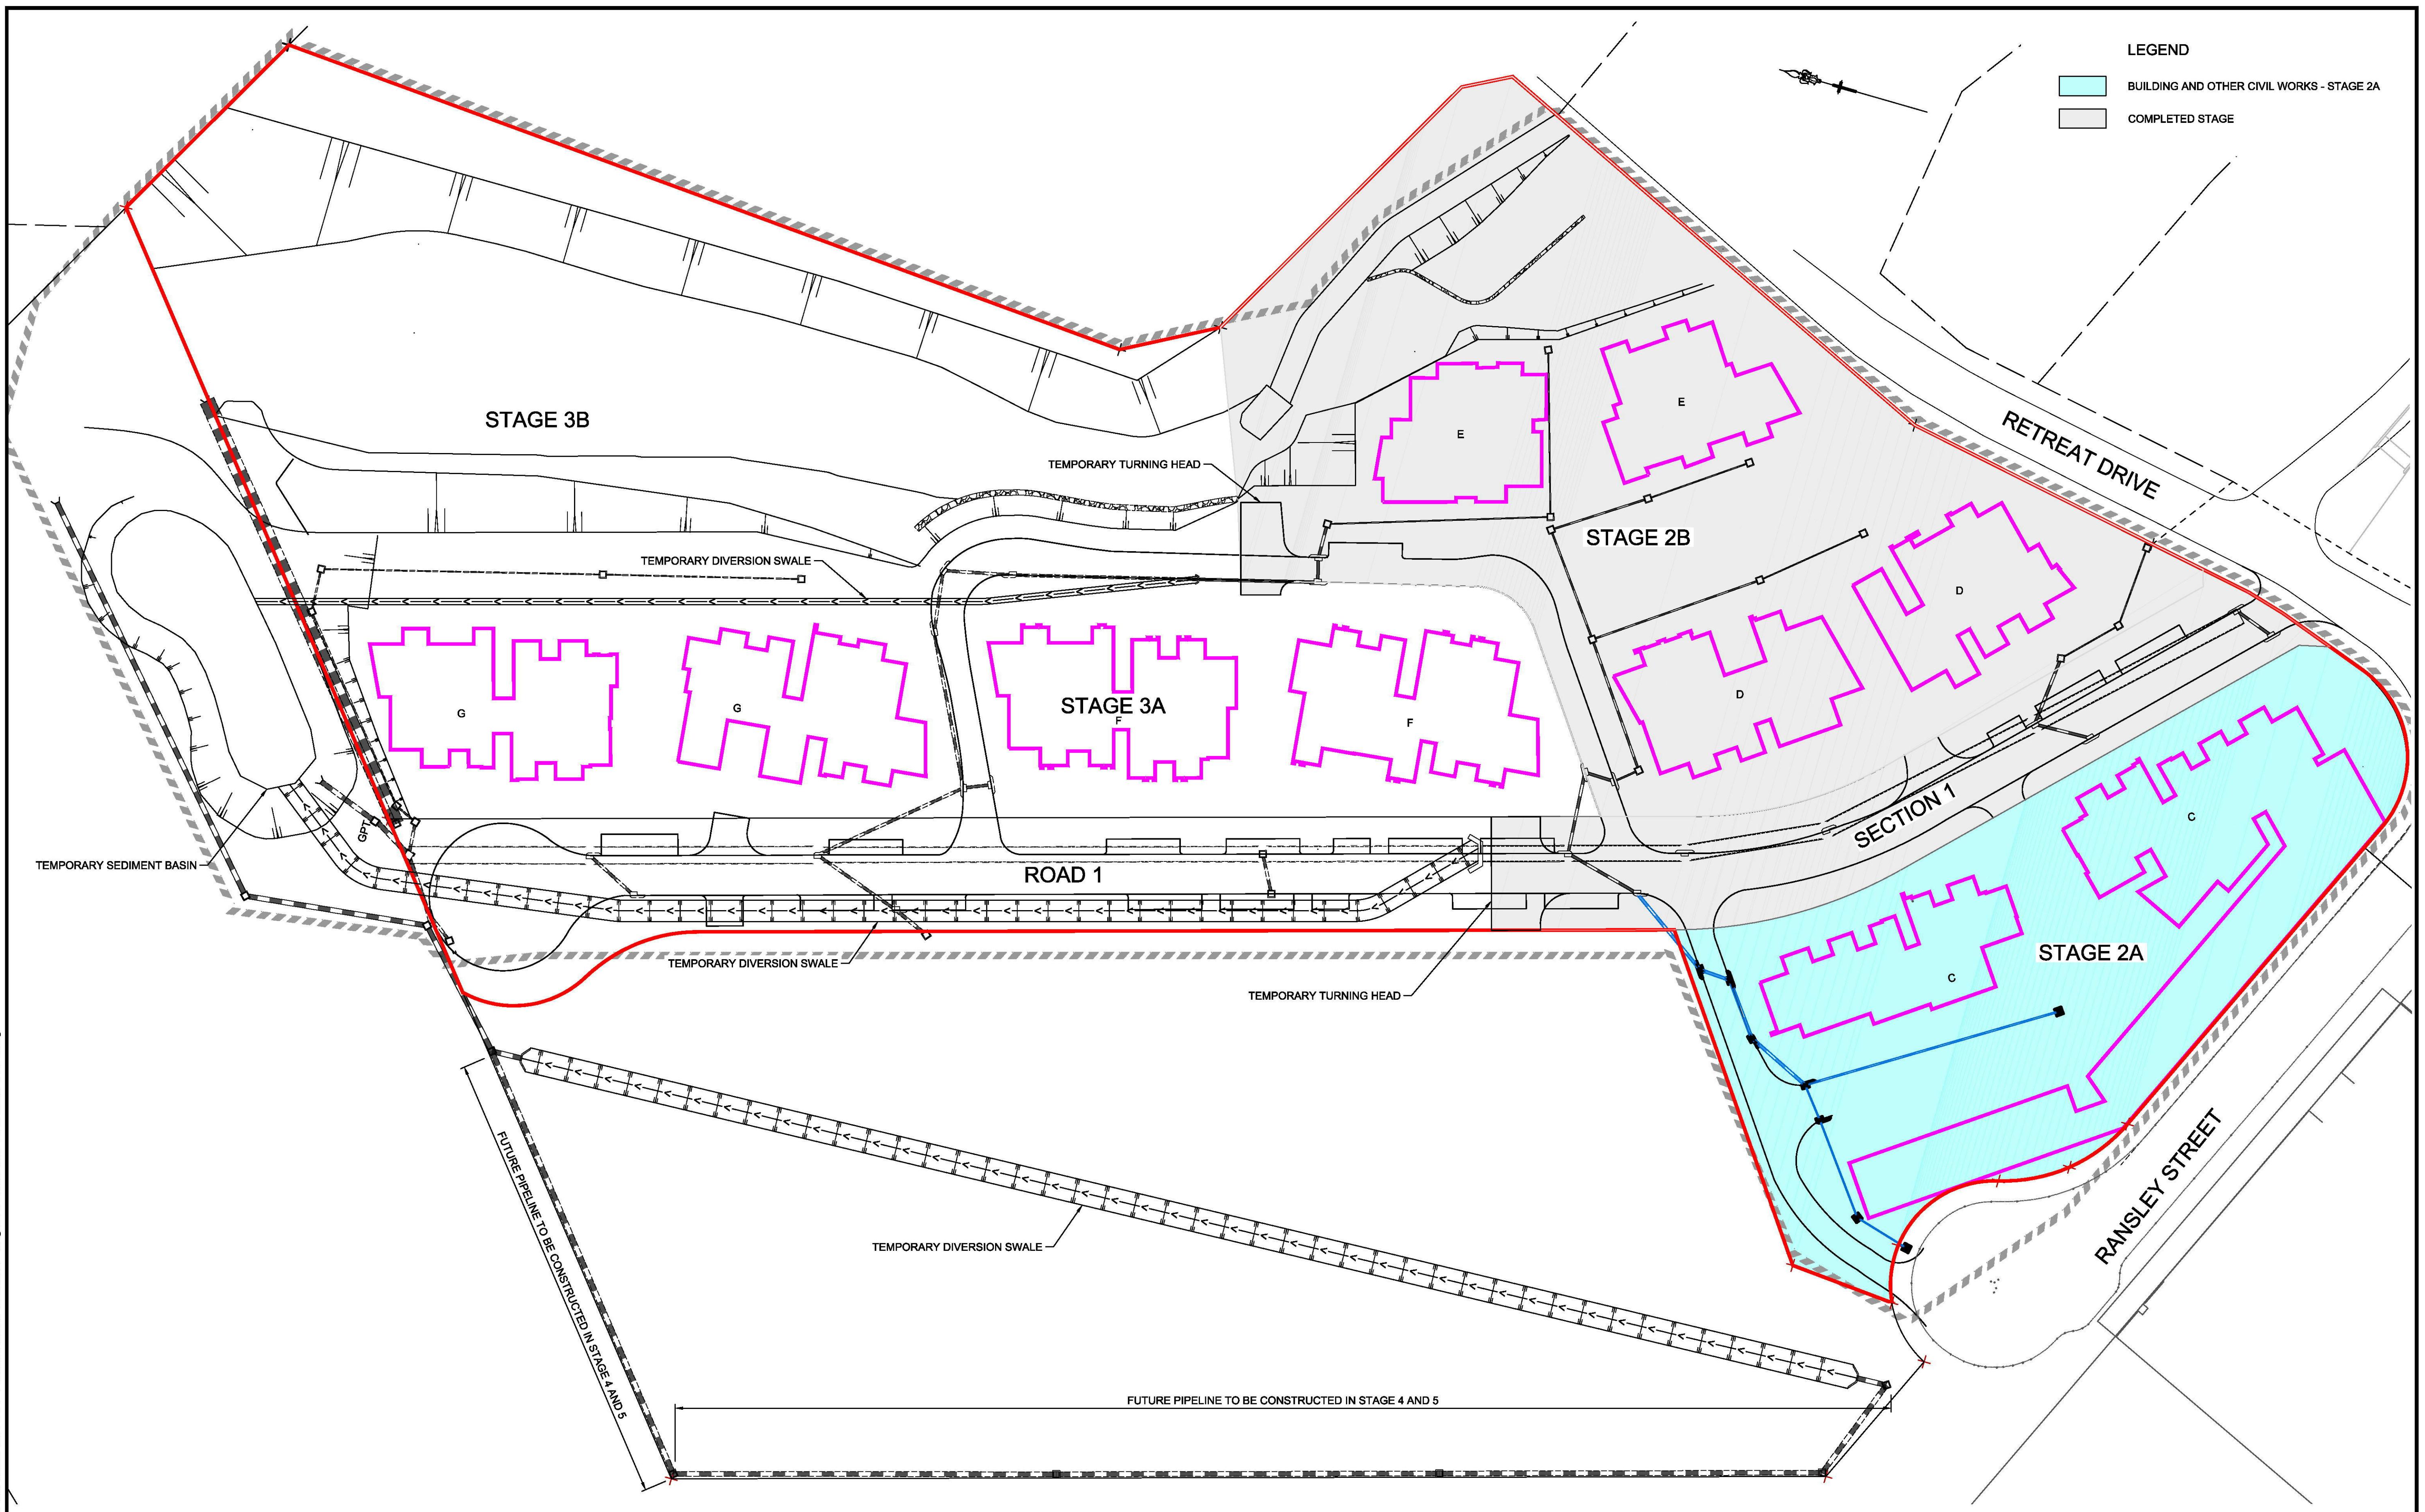


**LEGEND**

BUILDING AND OTHER CIVIL WORKS - STAGE 2A

COMPLETED STAGE

Plotfile: 19 November, 2019 10:45:57 AM File Name: J:\110251 - Panthers North Precinct\05 - Stage 2A, 2B And 3\CD\DA110251\DA201.dwg

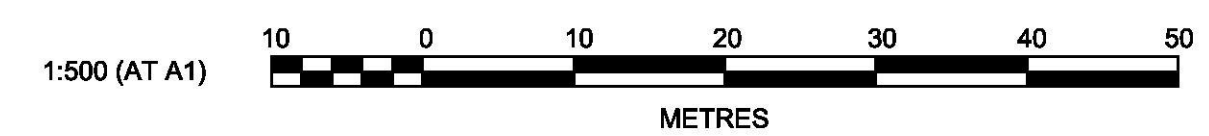

AMENDMENT	DES	DRN	CKD	APR	DATE
A	CC	NM	DH	MS	18/10/19
B	CC	CC	DH	MS	30/10/19
C	CC	CC	DH	MS	01/11/19
D	CC	CC	DH	MS	19/11/19

**J. WYNDHAM PRINCE** CONSULTING CIVIL INFRASTRUCTURE ENGINEERS & PROJECT MANAGERS

PO Box 4366 PENRITH WESTFIELD NSW 2750  
 P 02 4720 3300 F 02 4720 3399 W www.jwprince.com.au E jwp@jwprince.com.au

AZIMUTH:  
 DATUM:  
 ORIGIN:

CLIENT:

THIS DRAWING MUST NOT BE USED FOR CONSTRUCTION UNLESS SIGNED AS PART OF AN APPROVED CONSTRUCTION CERTIFICATE.

**ISSUED FOR SECTION 4.55 APPLICATION - STAGING**


PANTHERS NORTH PRECINCT  
 RANSLEY STREET, PENRITH  
 STAGE 2B PLAN LAYOUT

PLAN No: 110251/DA201 D

FILE No: 110251DA201

SHEET SIZE: A1 ORIGINAL




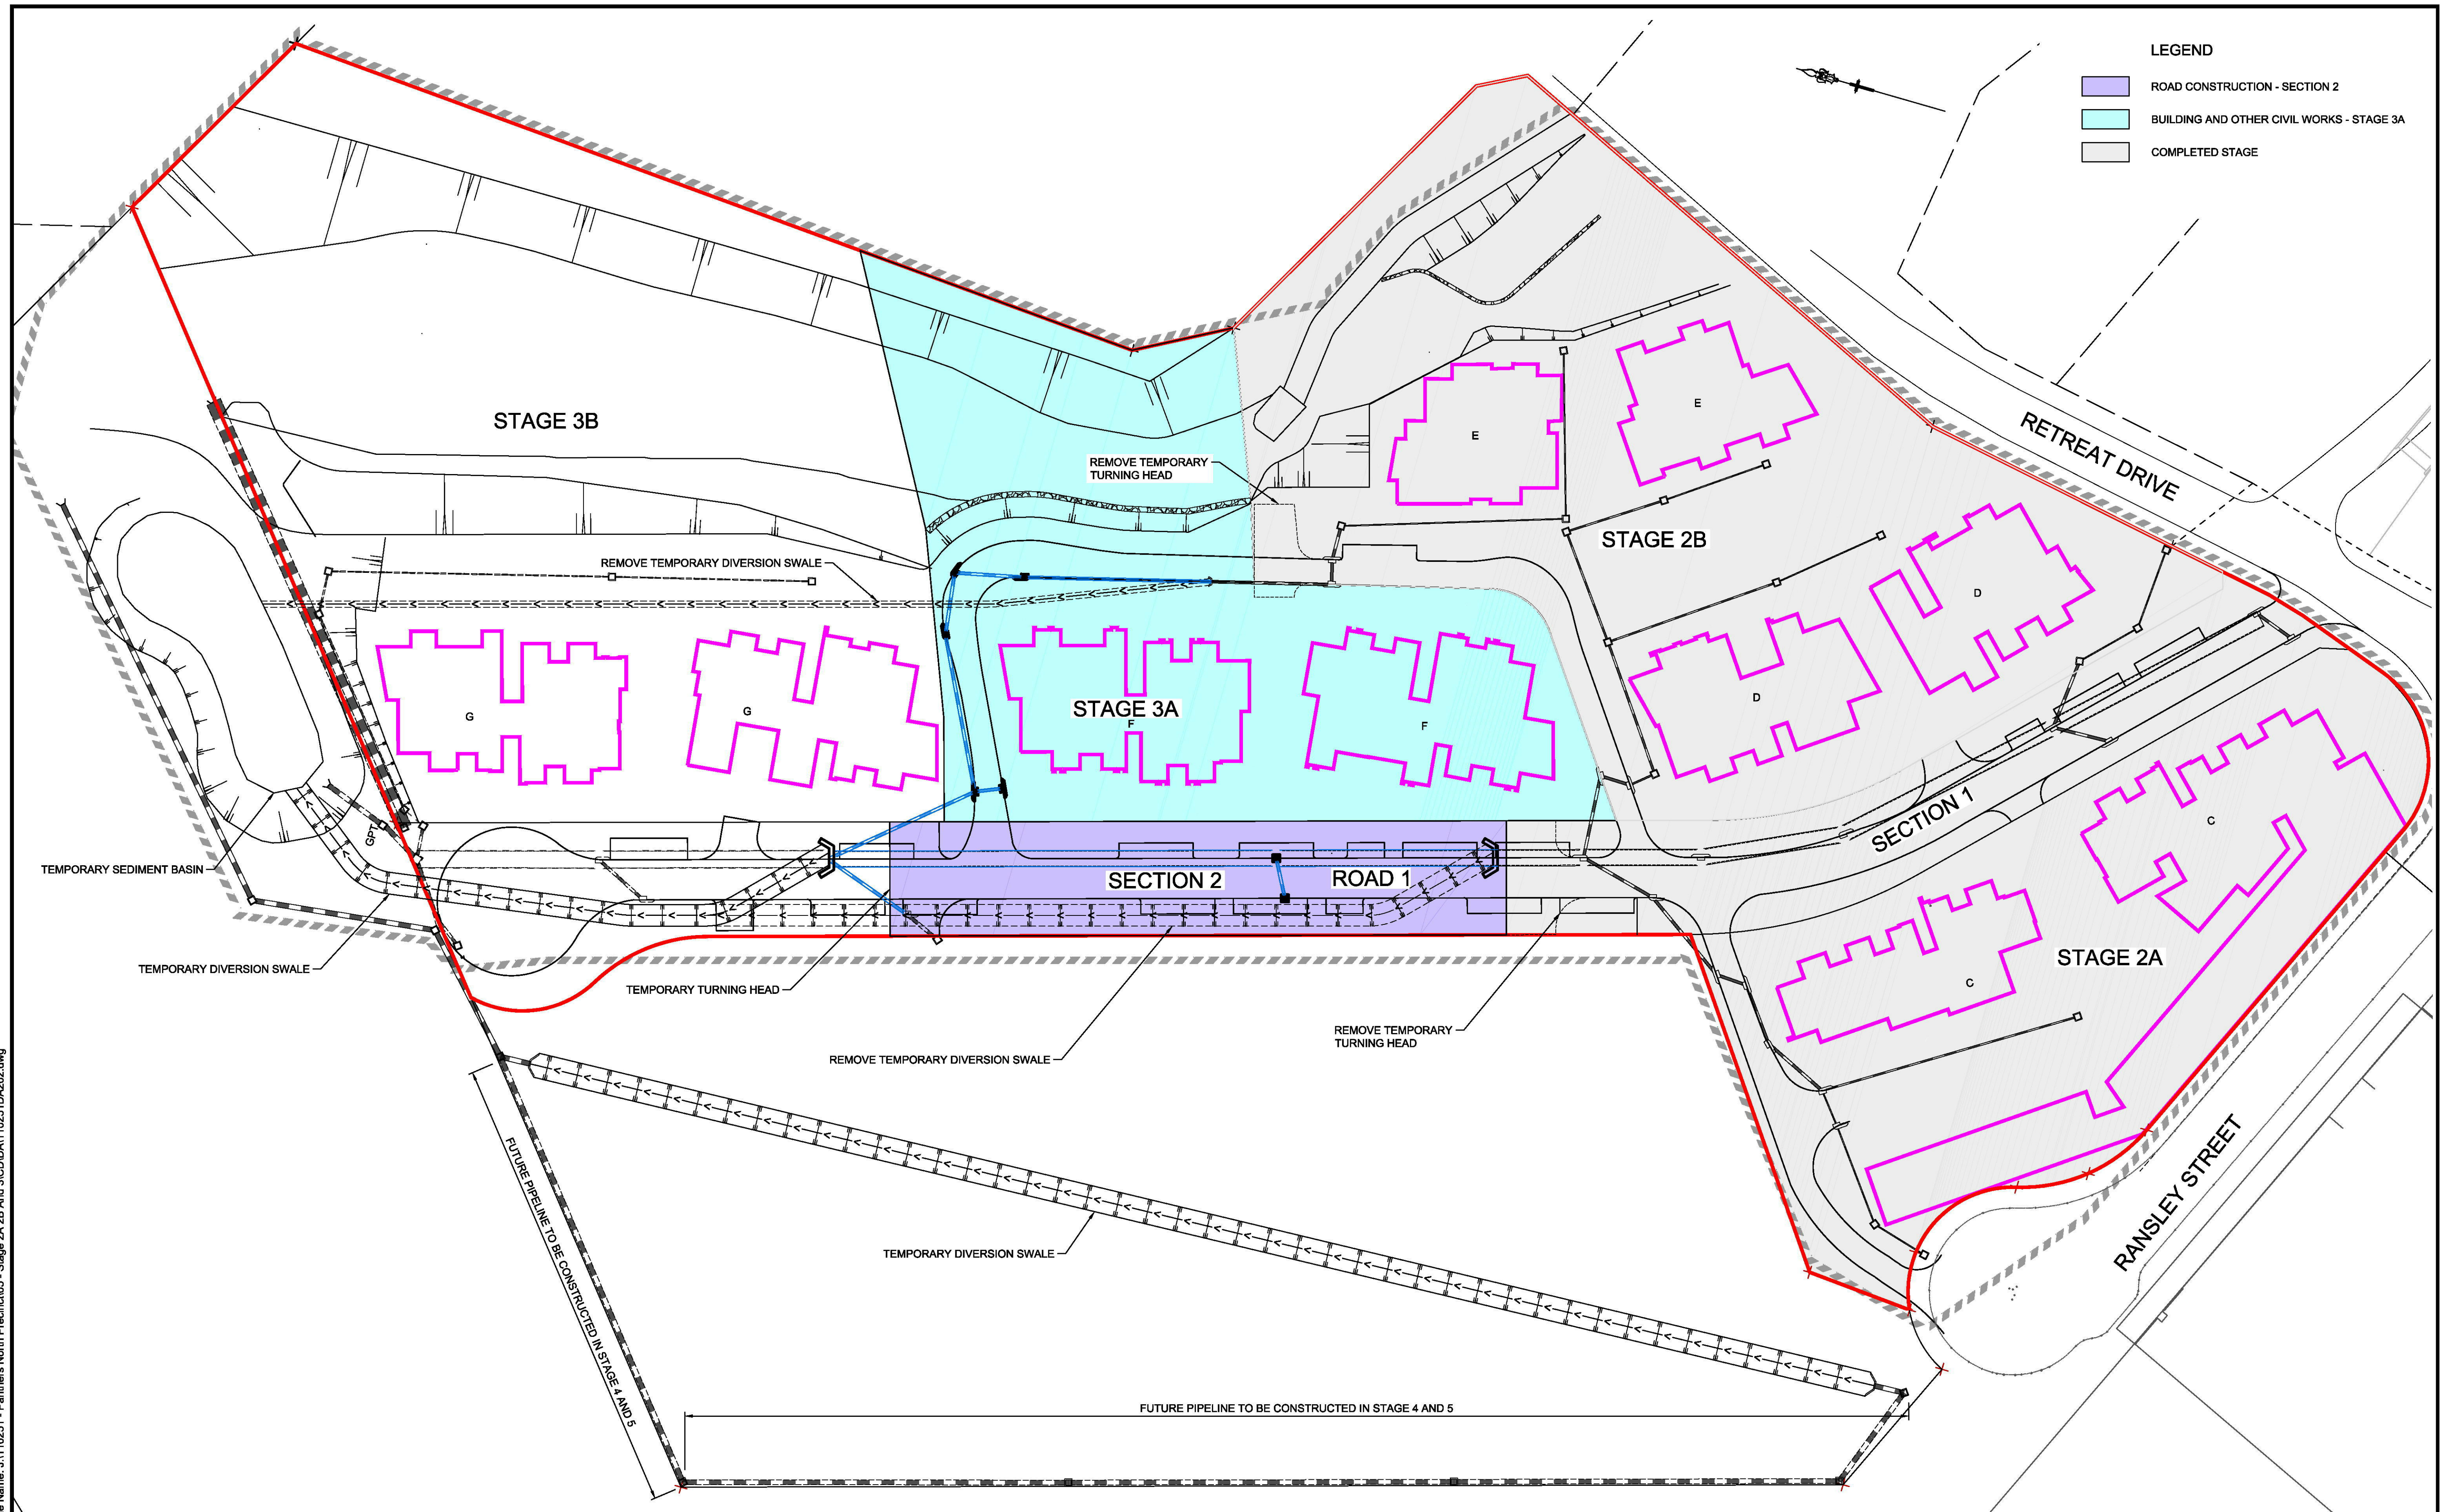

**LEGEND**

<span style="display:inline-block; width:15px; height:10px; background-color:purple; border:1px solid black;"></span>	ROAD CONSTRUCTION - SECTION 2
<span style="display:inline-block; width:15px; height:10px; background-color:cyan; border:1px solid black;"></span>	BUILDING AND OTHER CIVIL WORKS - STAGE 3A
<span style="display:inline-block; width:15px; height:10px; background-color:lightgrey; border:1px solid black;"></span>	COMPLETED STAGE

Plotfile: 1 November 2019 4:14:57 PM, File Name: J1110251 - Panthers North Precinct05 - Stage 2A, 2B And 3CDDA110251DA202.dwg

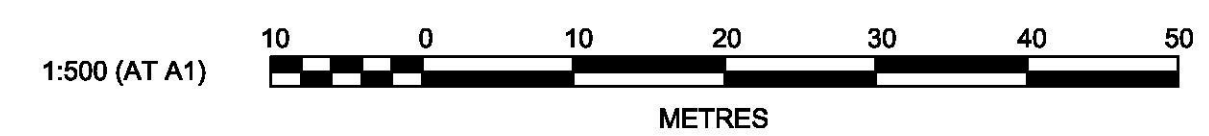

AMENDMENT	DES	DRN	CKD	APR	DATE
C DRAINAGE STAGING AMENDED	CC	CC	DH	MS	01/11/19
B STAGING BOUNDARIES AMENDED	CC	CC	DH	MS	30/10/19
A ISSUE FOR SECTION 4.55 APPLICATION - STAGING	CC	NM	DH	MS	18/10/19

**J. WYNDHAM PRINCE** CONSULTING CIVIL INFRASTRUCTURE ENGINEERS & PROJECT MANAGERS

PO Box 4366 PENRITH WESTFIELD NSW 2750  
 P 02 4720 3300 F 02 4720 3399 W www.jwprince.com.au E jwp@jwprince.com.au

AZIMUTH:  
 DATUM:  
 ORIGIN:

CLIENT:


THIS DRAWING MUST NOT BE USED FOR CONSTRUCTION UNLESS SIGNED AS PART OF AN APPROVED CONSTRUCTION CERTIFICATE.

**ISSUED FOR SECTION 4.55 APPLICATION - STAGING**


PANTHERS NORTH PRECINCT  
 RANSLEY STREET, PENRITH  
 STAGE 3A PLAN LAYOUT

PLAN No: 110251/DA202 **C**  
 FILE No: 110251DA202  
 SHEET SIZE: A1 ORIGINAL



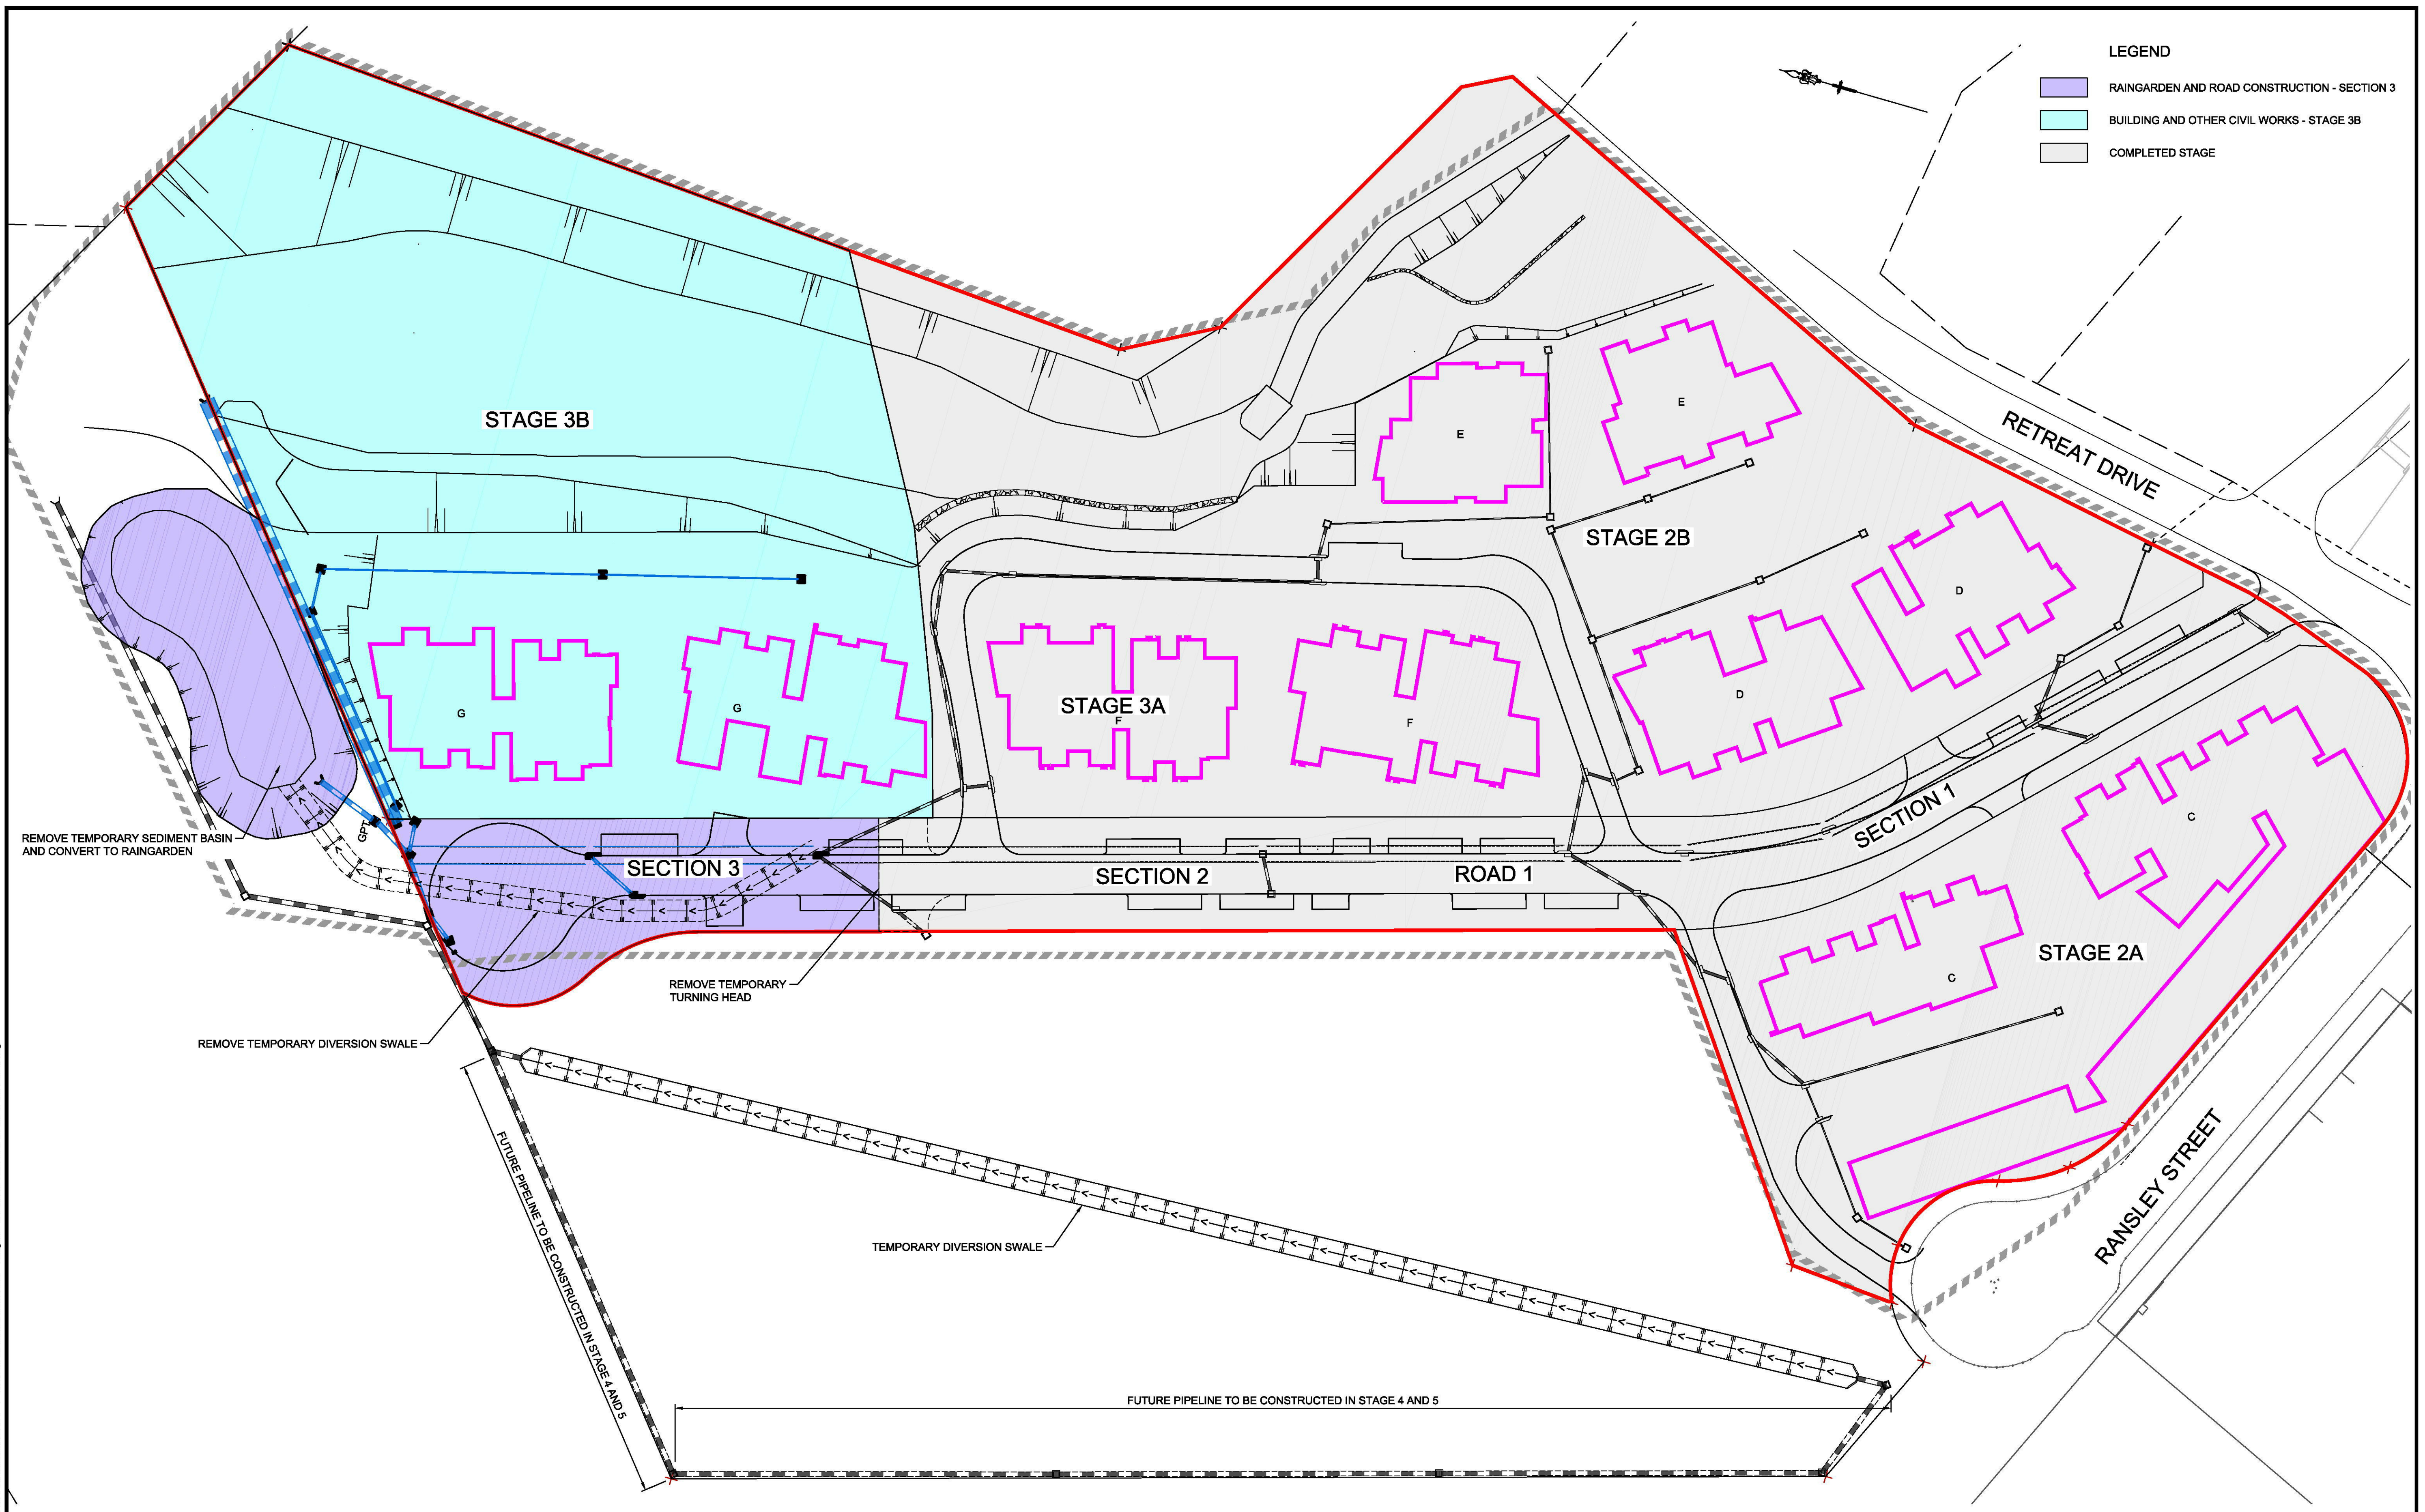

Plotfile: 1 November 2019 4:15:34 PM. File Name: J1110251 - Panthers North Precinct05 - Stage 2A, 2B And 3CDDA110251DA203.dwg

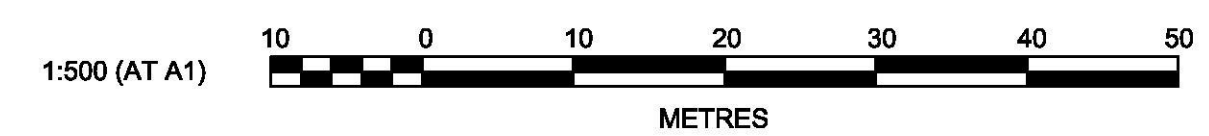

AMENDMENT	DES	DRN	CKD	APR	DATE
C DRAINAGE STAGING AMENDED	CC	CC	DH	MS	01/11/19
B STAGING BOUNDARIES AMENDED	CC	CC	DH	MS	30/10/19
A ISSUE FOR SECTION 4.55 APPLICATION - STAGING	CC	NM	DH	MS	18/10/19

**J. WYNDHAM PRINCE** CONSULTING CIVIL INFRASTRUCTURE ENGINEERS & PROJECT MANAGERS

PO Box 4366 PENRITH WESTFIELD NSW 2750  
 P 02 4720 3300 F 02 4720 3399 W www.jwprince.com.au E jwp@jwprince.com.au

AZIMUTH:  
 DATUM:  
 ORIGIN:

CLIENT:

THIS DRAWING MUST NOT BE USED FOR CONSTRUCTION UNLESS SIGNED AS PART OF AN APPROVED CONSTRUCTION CERTIFICATE.

**ISSUED FOR SECTION 4.55 APPLICATION - STAGING**

PANTHERS NORTH PRECINCT  
 RANSLEY STREET, PENRITH  
 STAGE 3B PLAN LAYOUT

PLAN No: 110251/DA203 **C**  
 FILE No: 110251DA203  
 SHEET SIZE: A1 ORIGINAL