
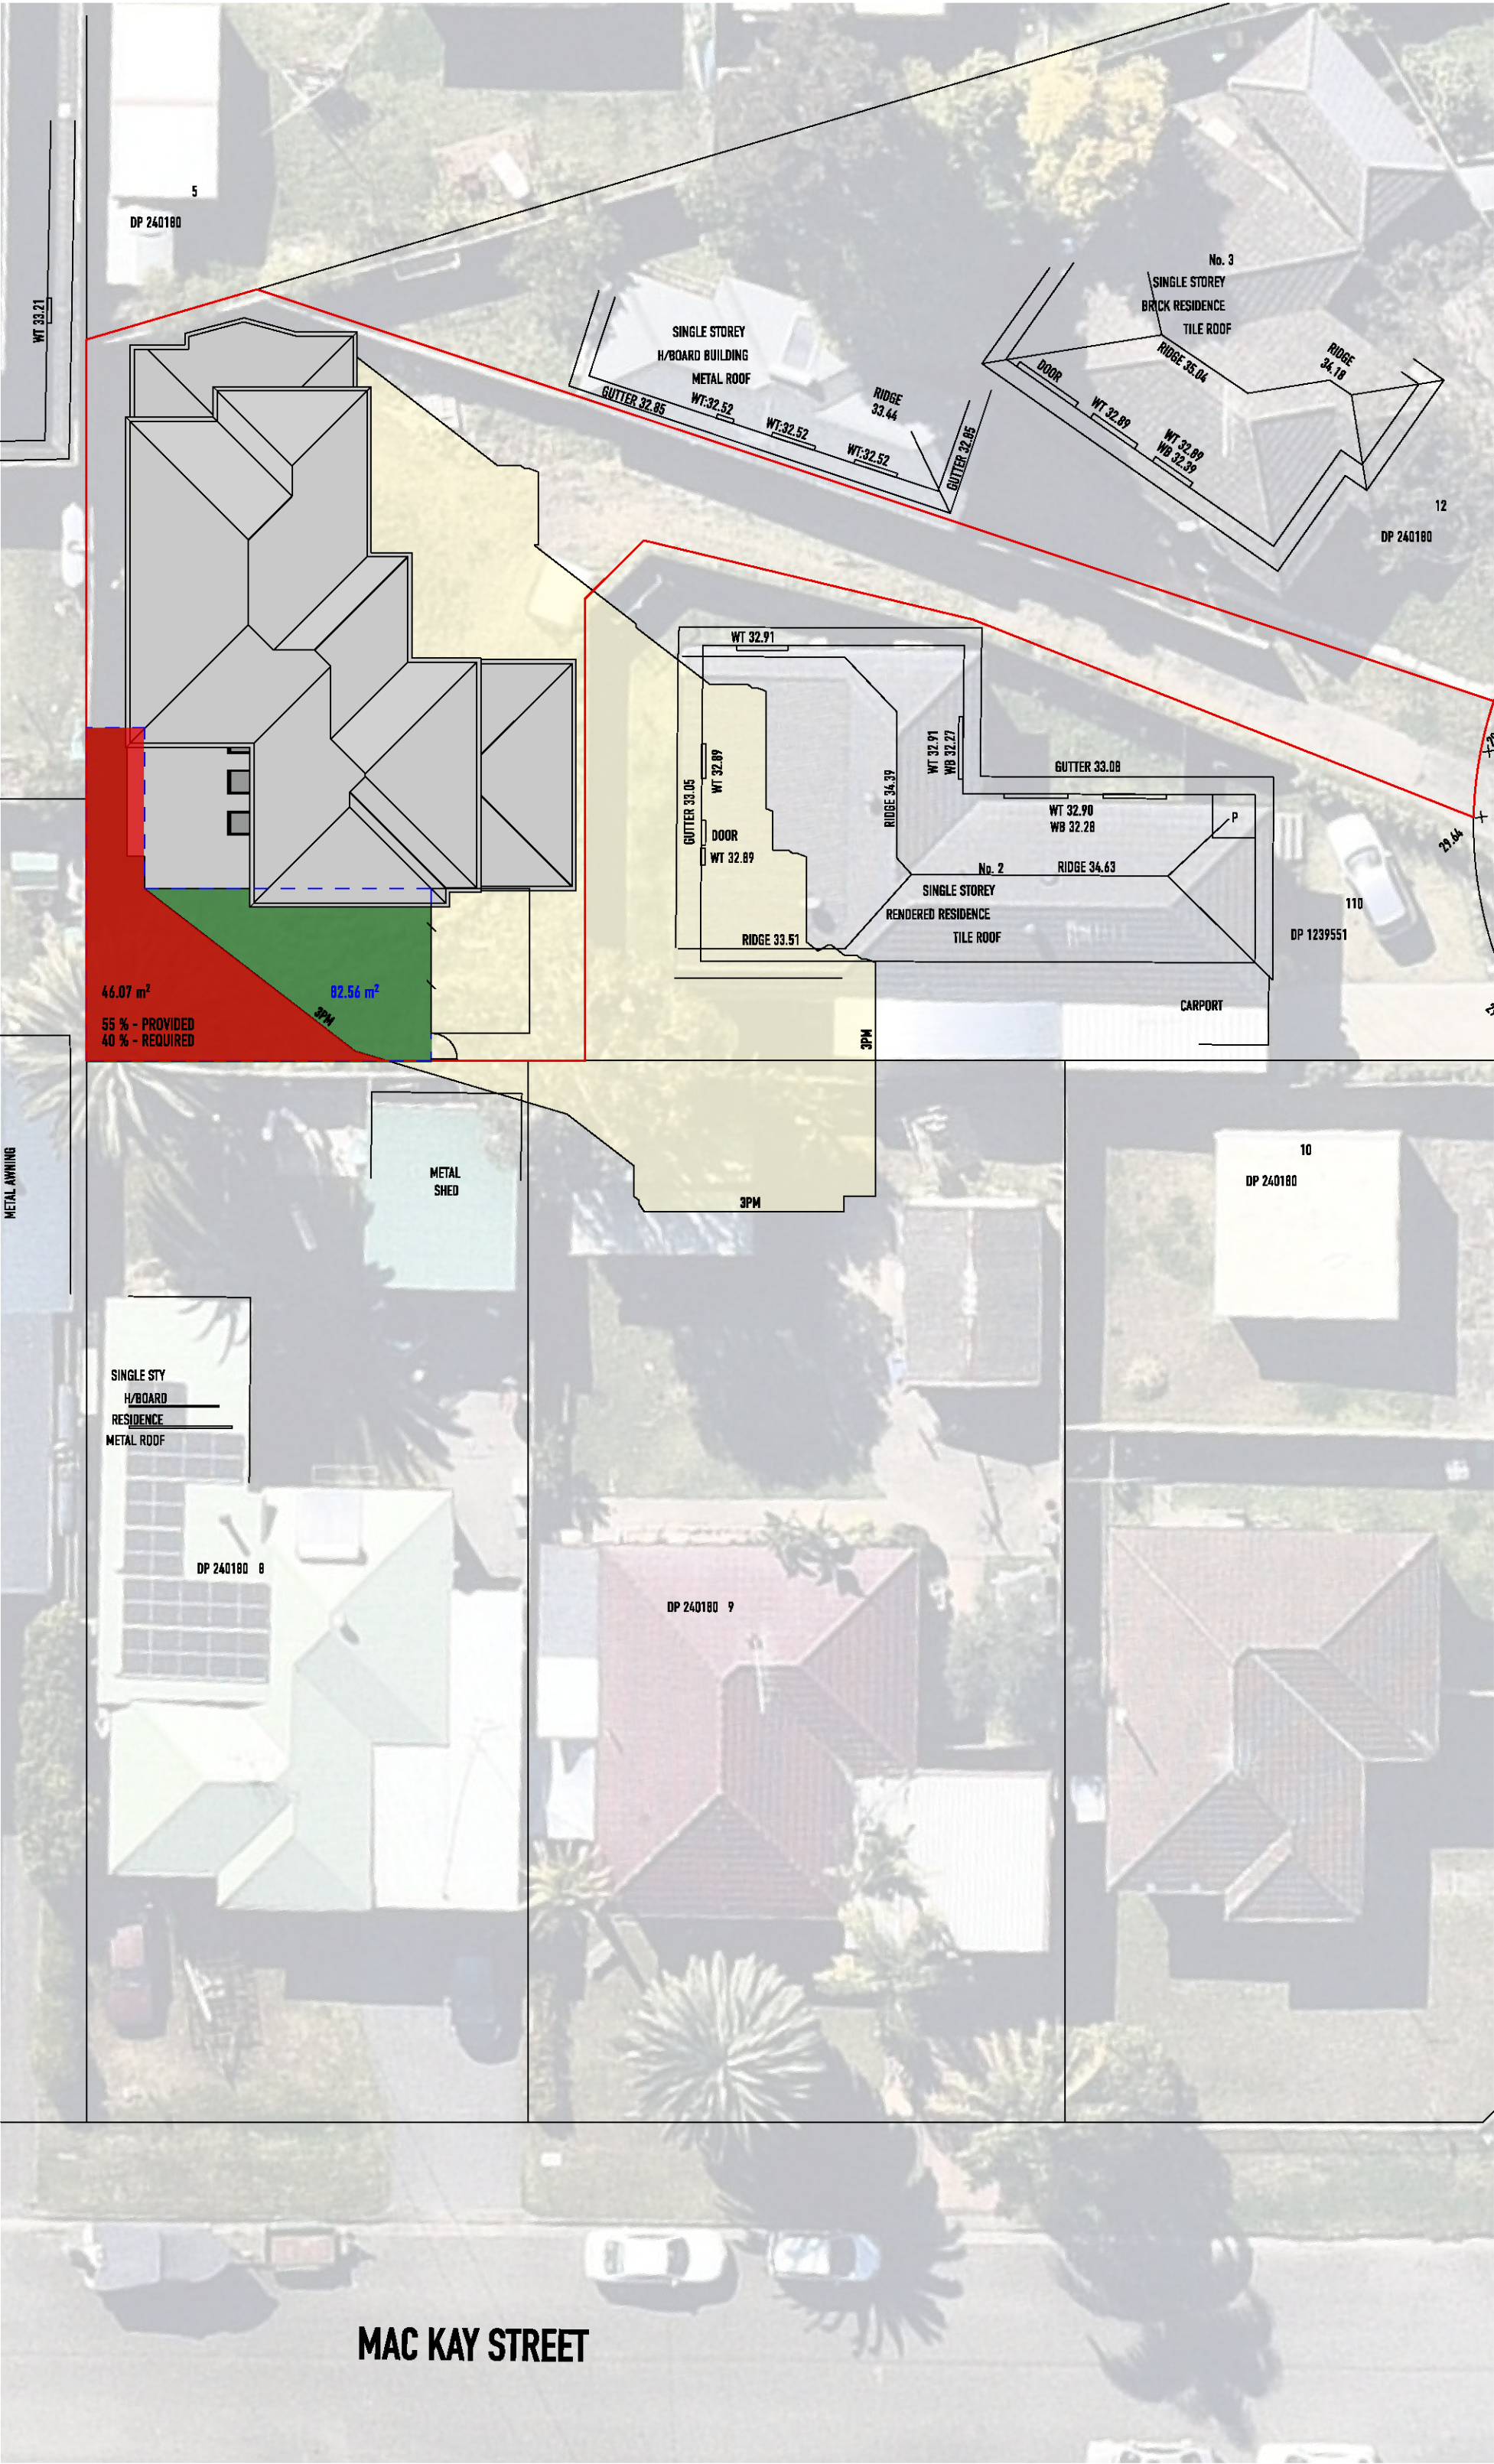
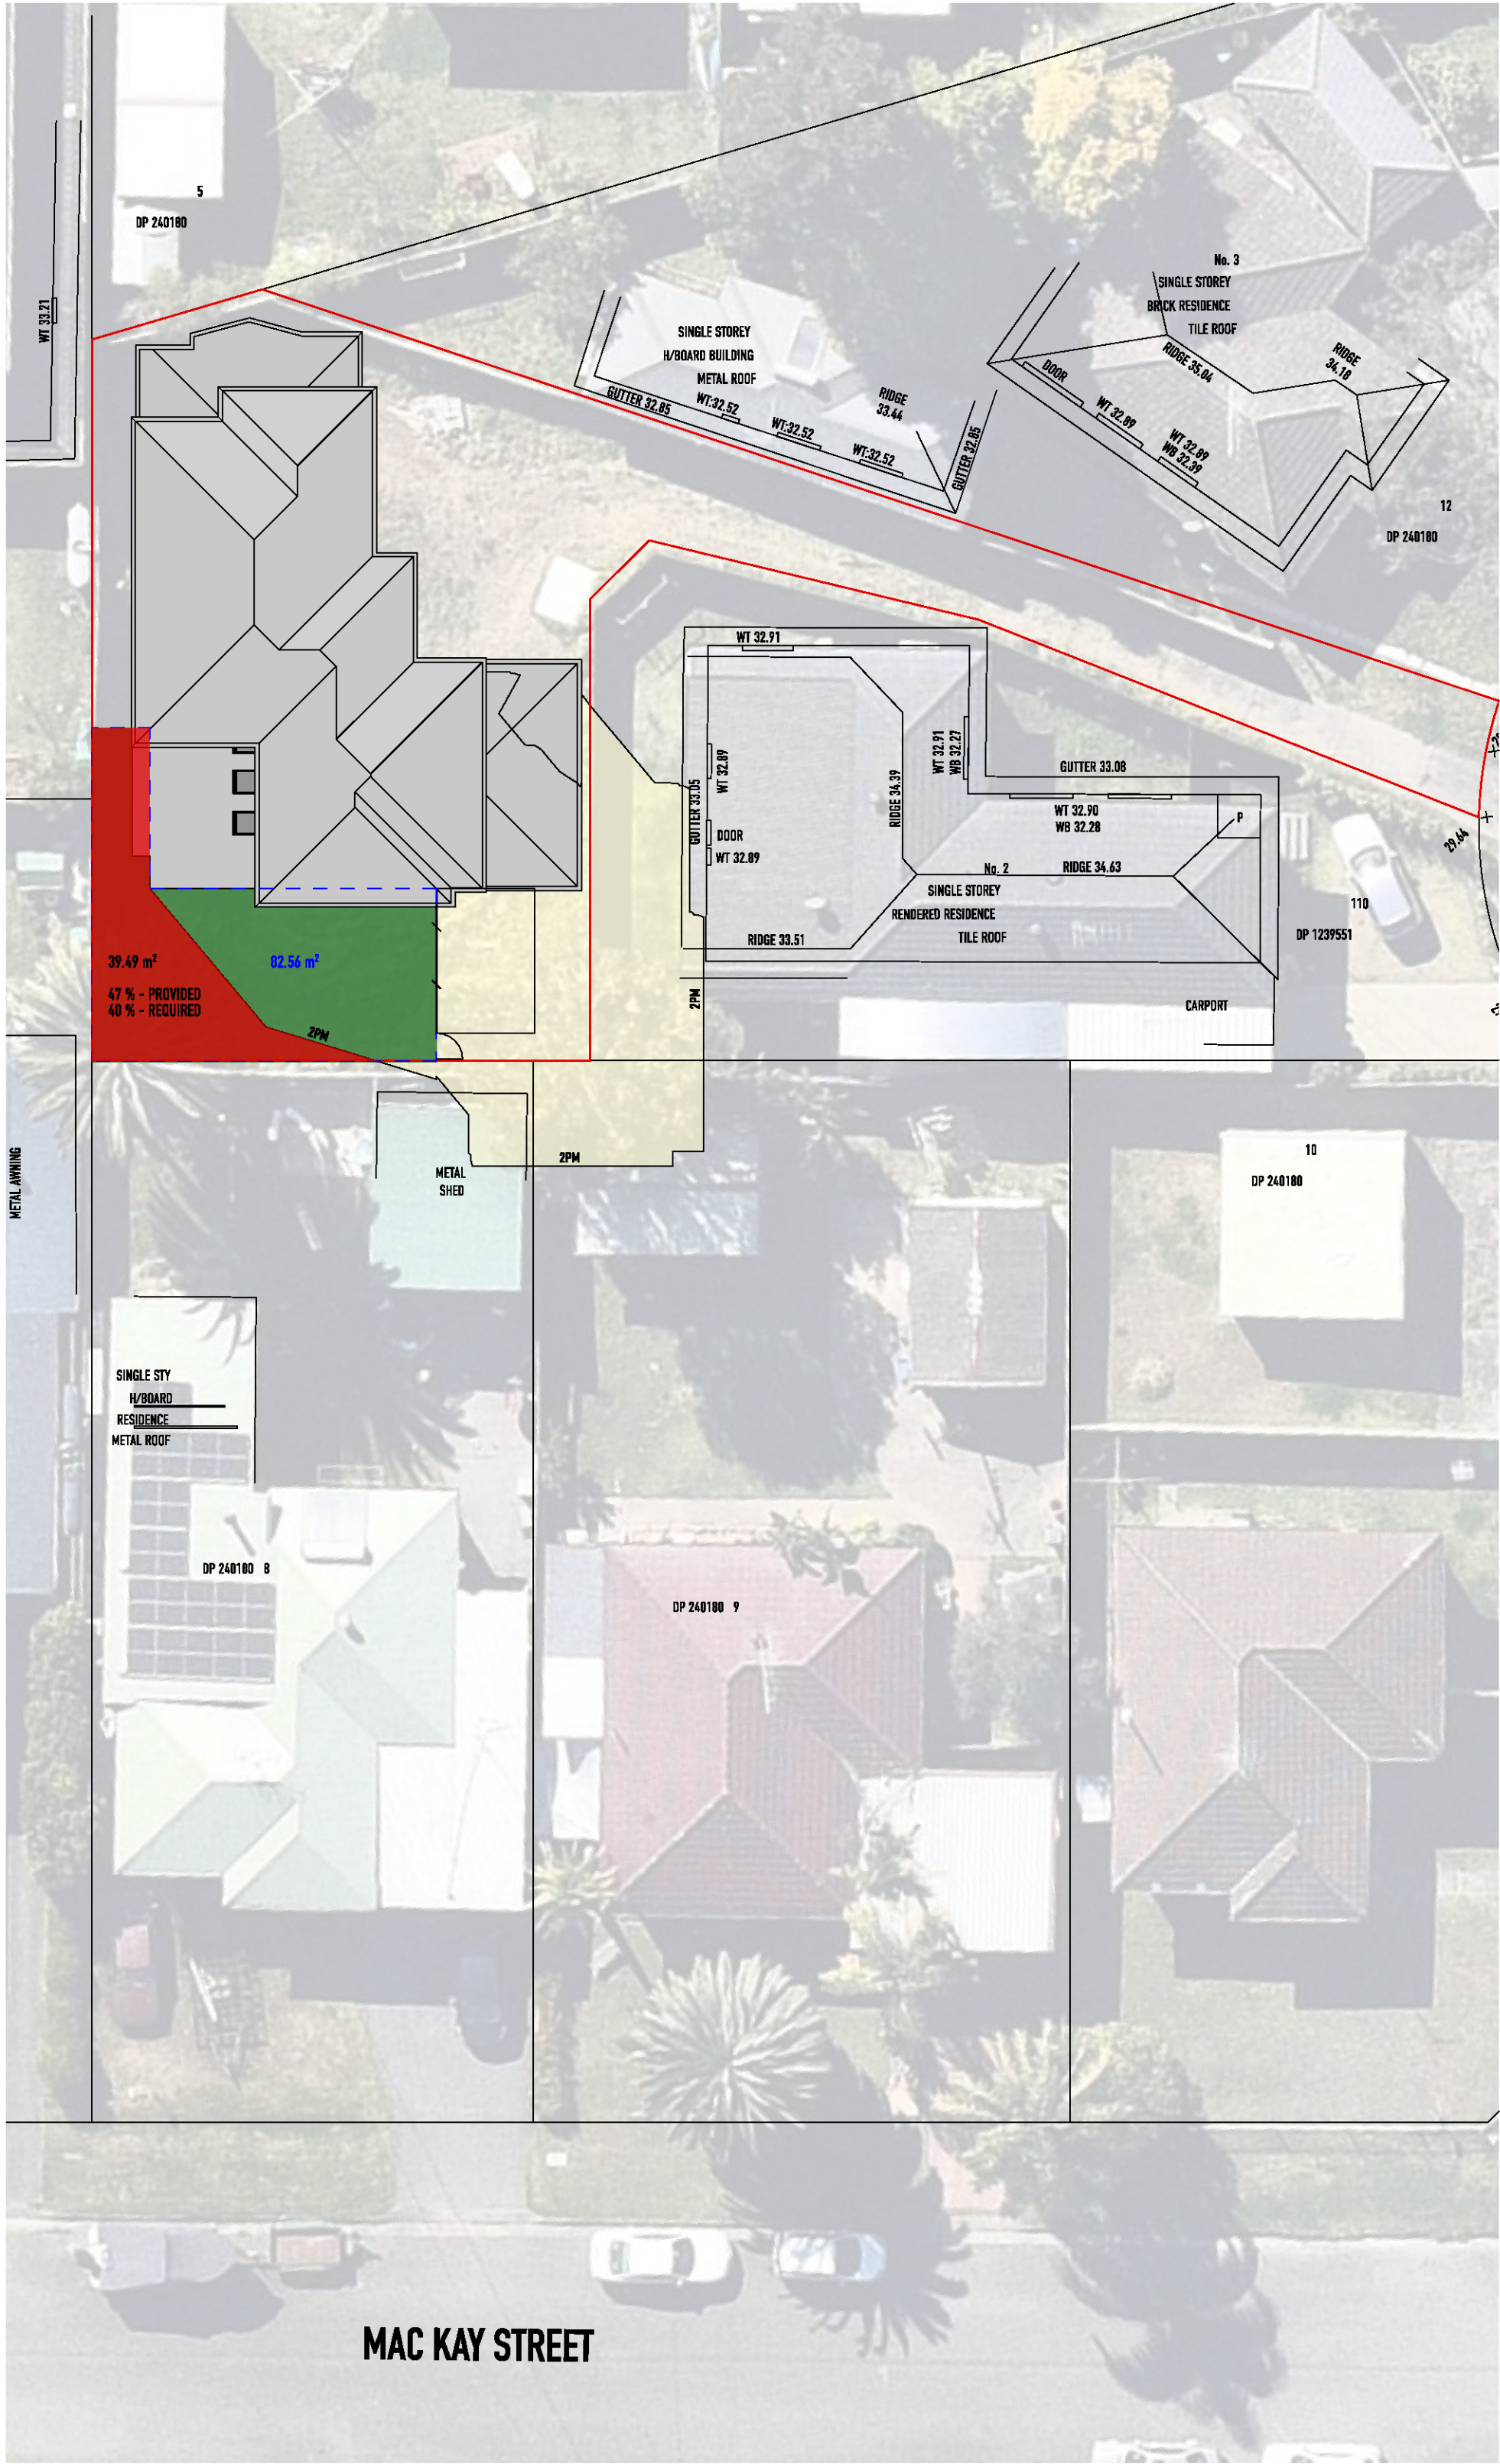



- KEY
- PORTION OF PRIVATE OPEN SPACE
UNAFFECTED BY SHADOW - JUNE 21ST

SUBJECT SITE MAIN PRIVATE OPEN SPACE

SHADOW

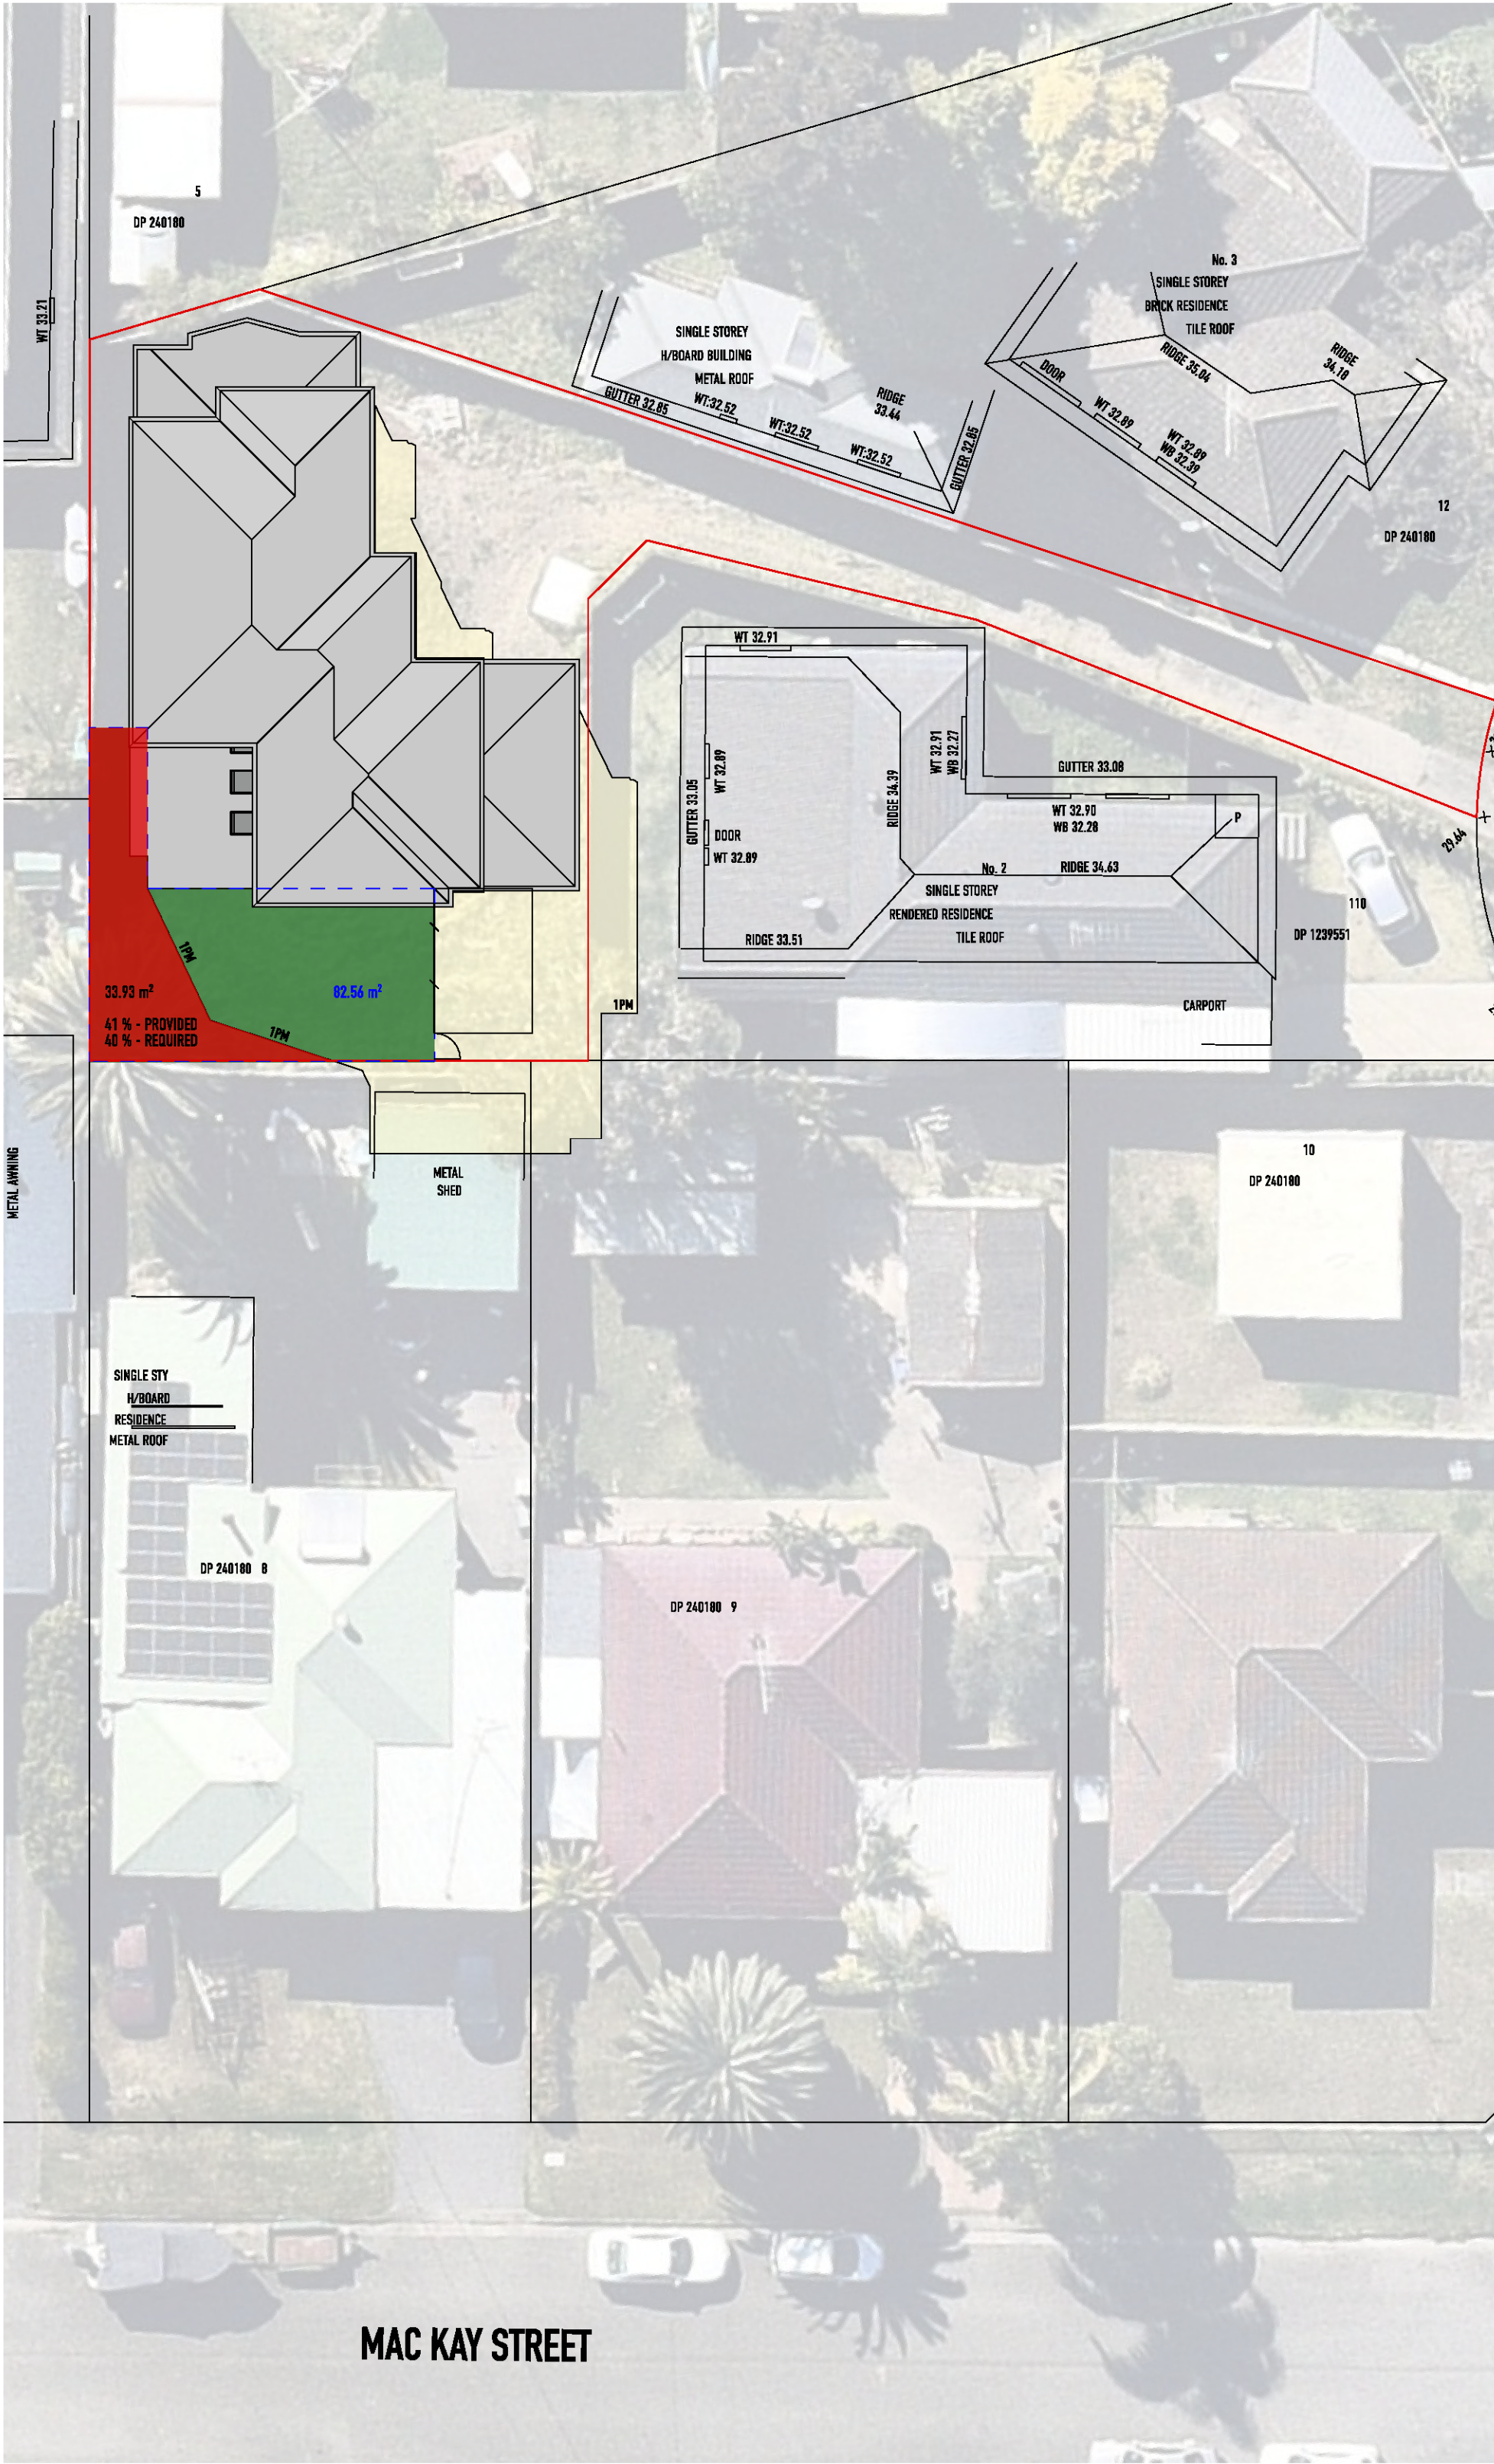

ISSUE	COMMENTS
A	28.10.21 PRELIMINARY FOR REVIEW
B	10.01.22 FOR DA

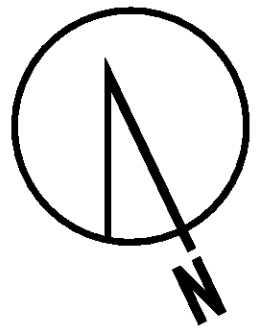


NOTES

THIS DRAWING IS TO BE READ IN CONJUNCTION WITH ALL CONTRACTS SPECIFICATIONS CONSULTANTS REPORTS AND DRAWINGS DIMENSIONS ARE TO BE CHECKED ON SITE AND ANY DISCREPANCIES ARE TO BE RAISED IN WRITING TO V ARCH PRIOR TO ANY WORKS THIS DRAWING IS COPYRIGHT OF V ARCH AND IS NOT TO BE SCALED FROM



DESIGN
STUDIO

WWW.VARCH.COM.AU
INFO@VARCH.COM.AU

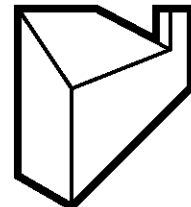

0403 235 584

VINCENZO PULICE

B ARCH
M ARCH

LOT 111 DP1239551 N° 2A DUKES PLACE EMU PLAINS

ADDRESS

PROJECT
PROPOSED RESIDENCE

PRIVATE OPEN SPACE – SUNLIGHT STUDY

DRAWING
DA

STAGE
DA

ISSUE
B

PAGE
07