

SERVICE PROTECTION REPORT

Property Address: NO.64 NEPEAN AVE, PENRITH

Client: MERIT HOMES

METHOD OF LOCATION

PROBING ELECTRONIC (VIA SONDE)

ASSET INDICATOR POSITIONING EXCAVATION


NOTE

1). BOUNDARIES NOT SURVEYED AT TIME OF REPORT.

2). ASSUMED FENCE LINES AS BOUNDARIES.

3). DRAWING IS NOT TO SCALE.

4). PEG ON BOUNDARY / PAINT ON FENCE TO MARK ASSET

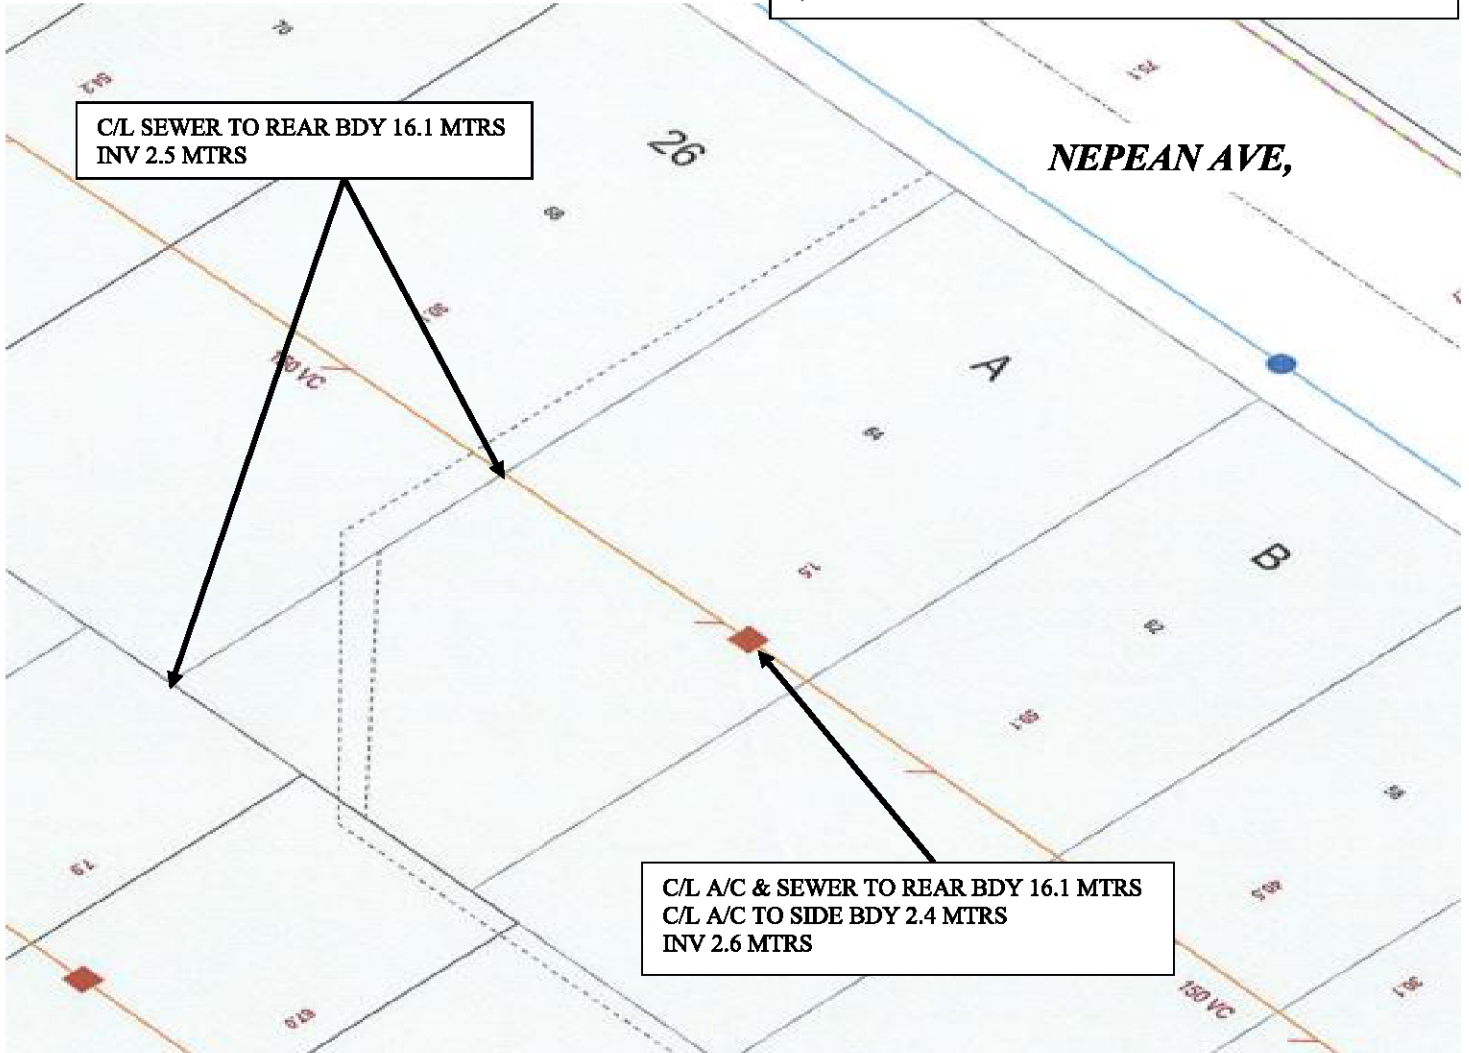

Pipe Size:- 150 MM Pipe Type :- VC Strata Type :- CLAY

I, John Vassallo of *Drains by John Vassallo P/L*, being accredited to carry out Service Protection Reports, certify that the information shown on the report is accurate and has been prepared in accordance with the relevant instructions.

Signed:-

Dated :- 13/11/2019

ACCREDITED SYDNEY WATER CONTRACTOR

OFFICE: 8850 1871

FAX: 9894 7015

MOBILE:- 0404 868 412

EMAIL : john@drainsbyjv.com.au