




EXISTING
 DEMOLITION

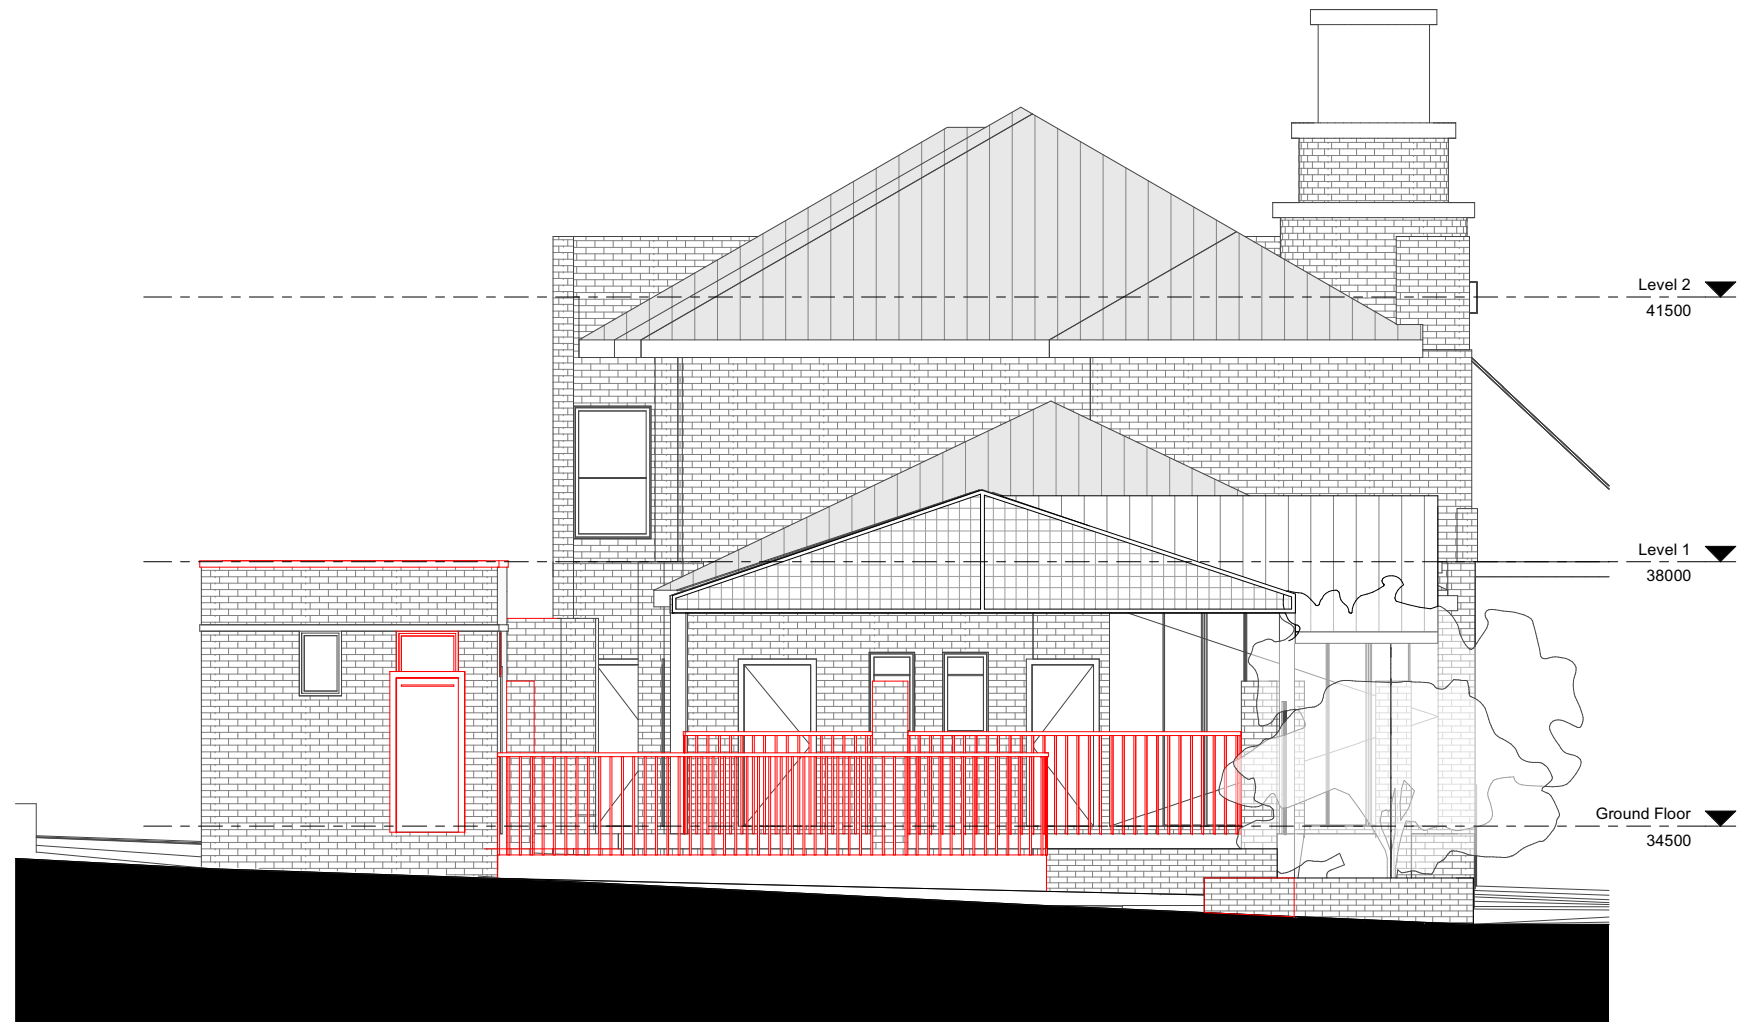



EXISTING
 DEMOLITION

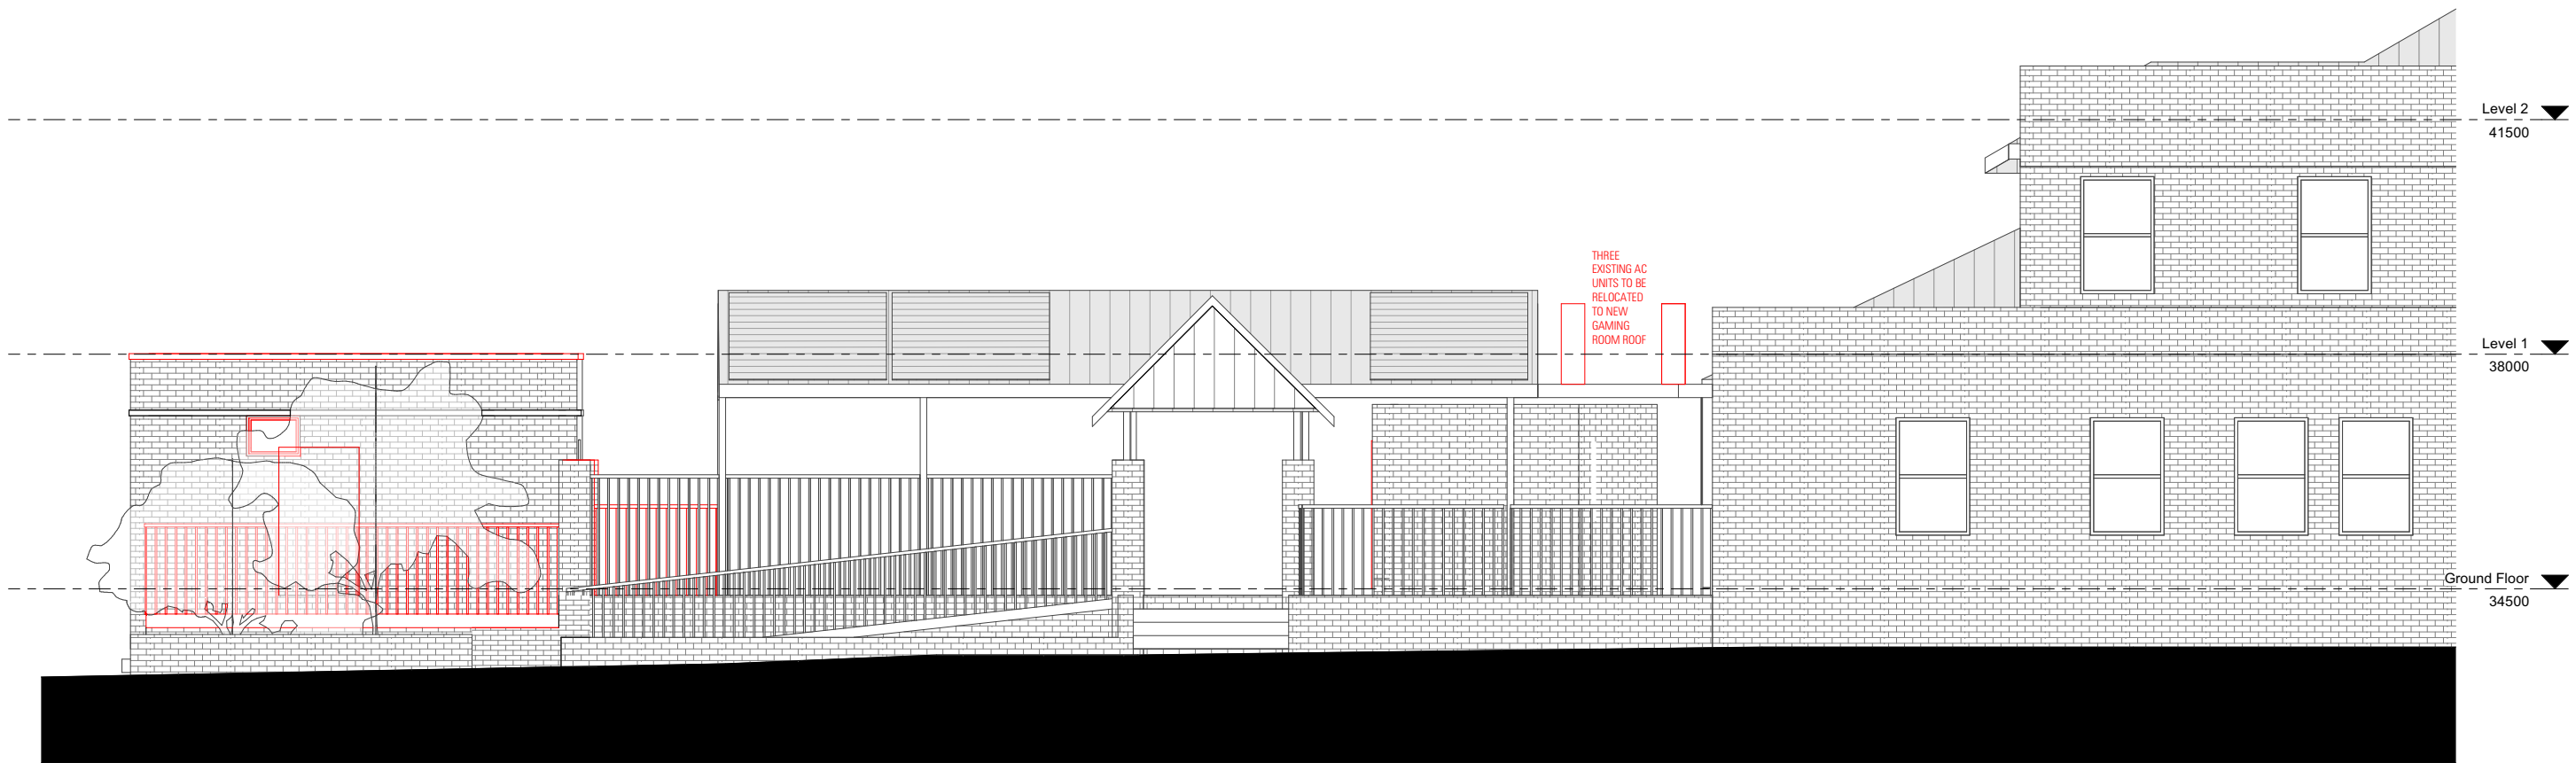


EXISTING
 DEMOLITION

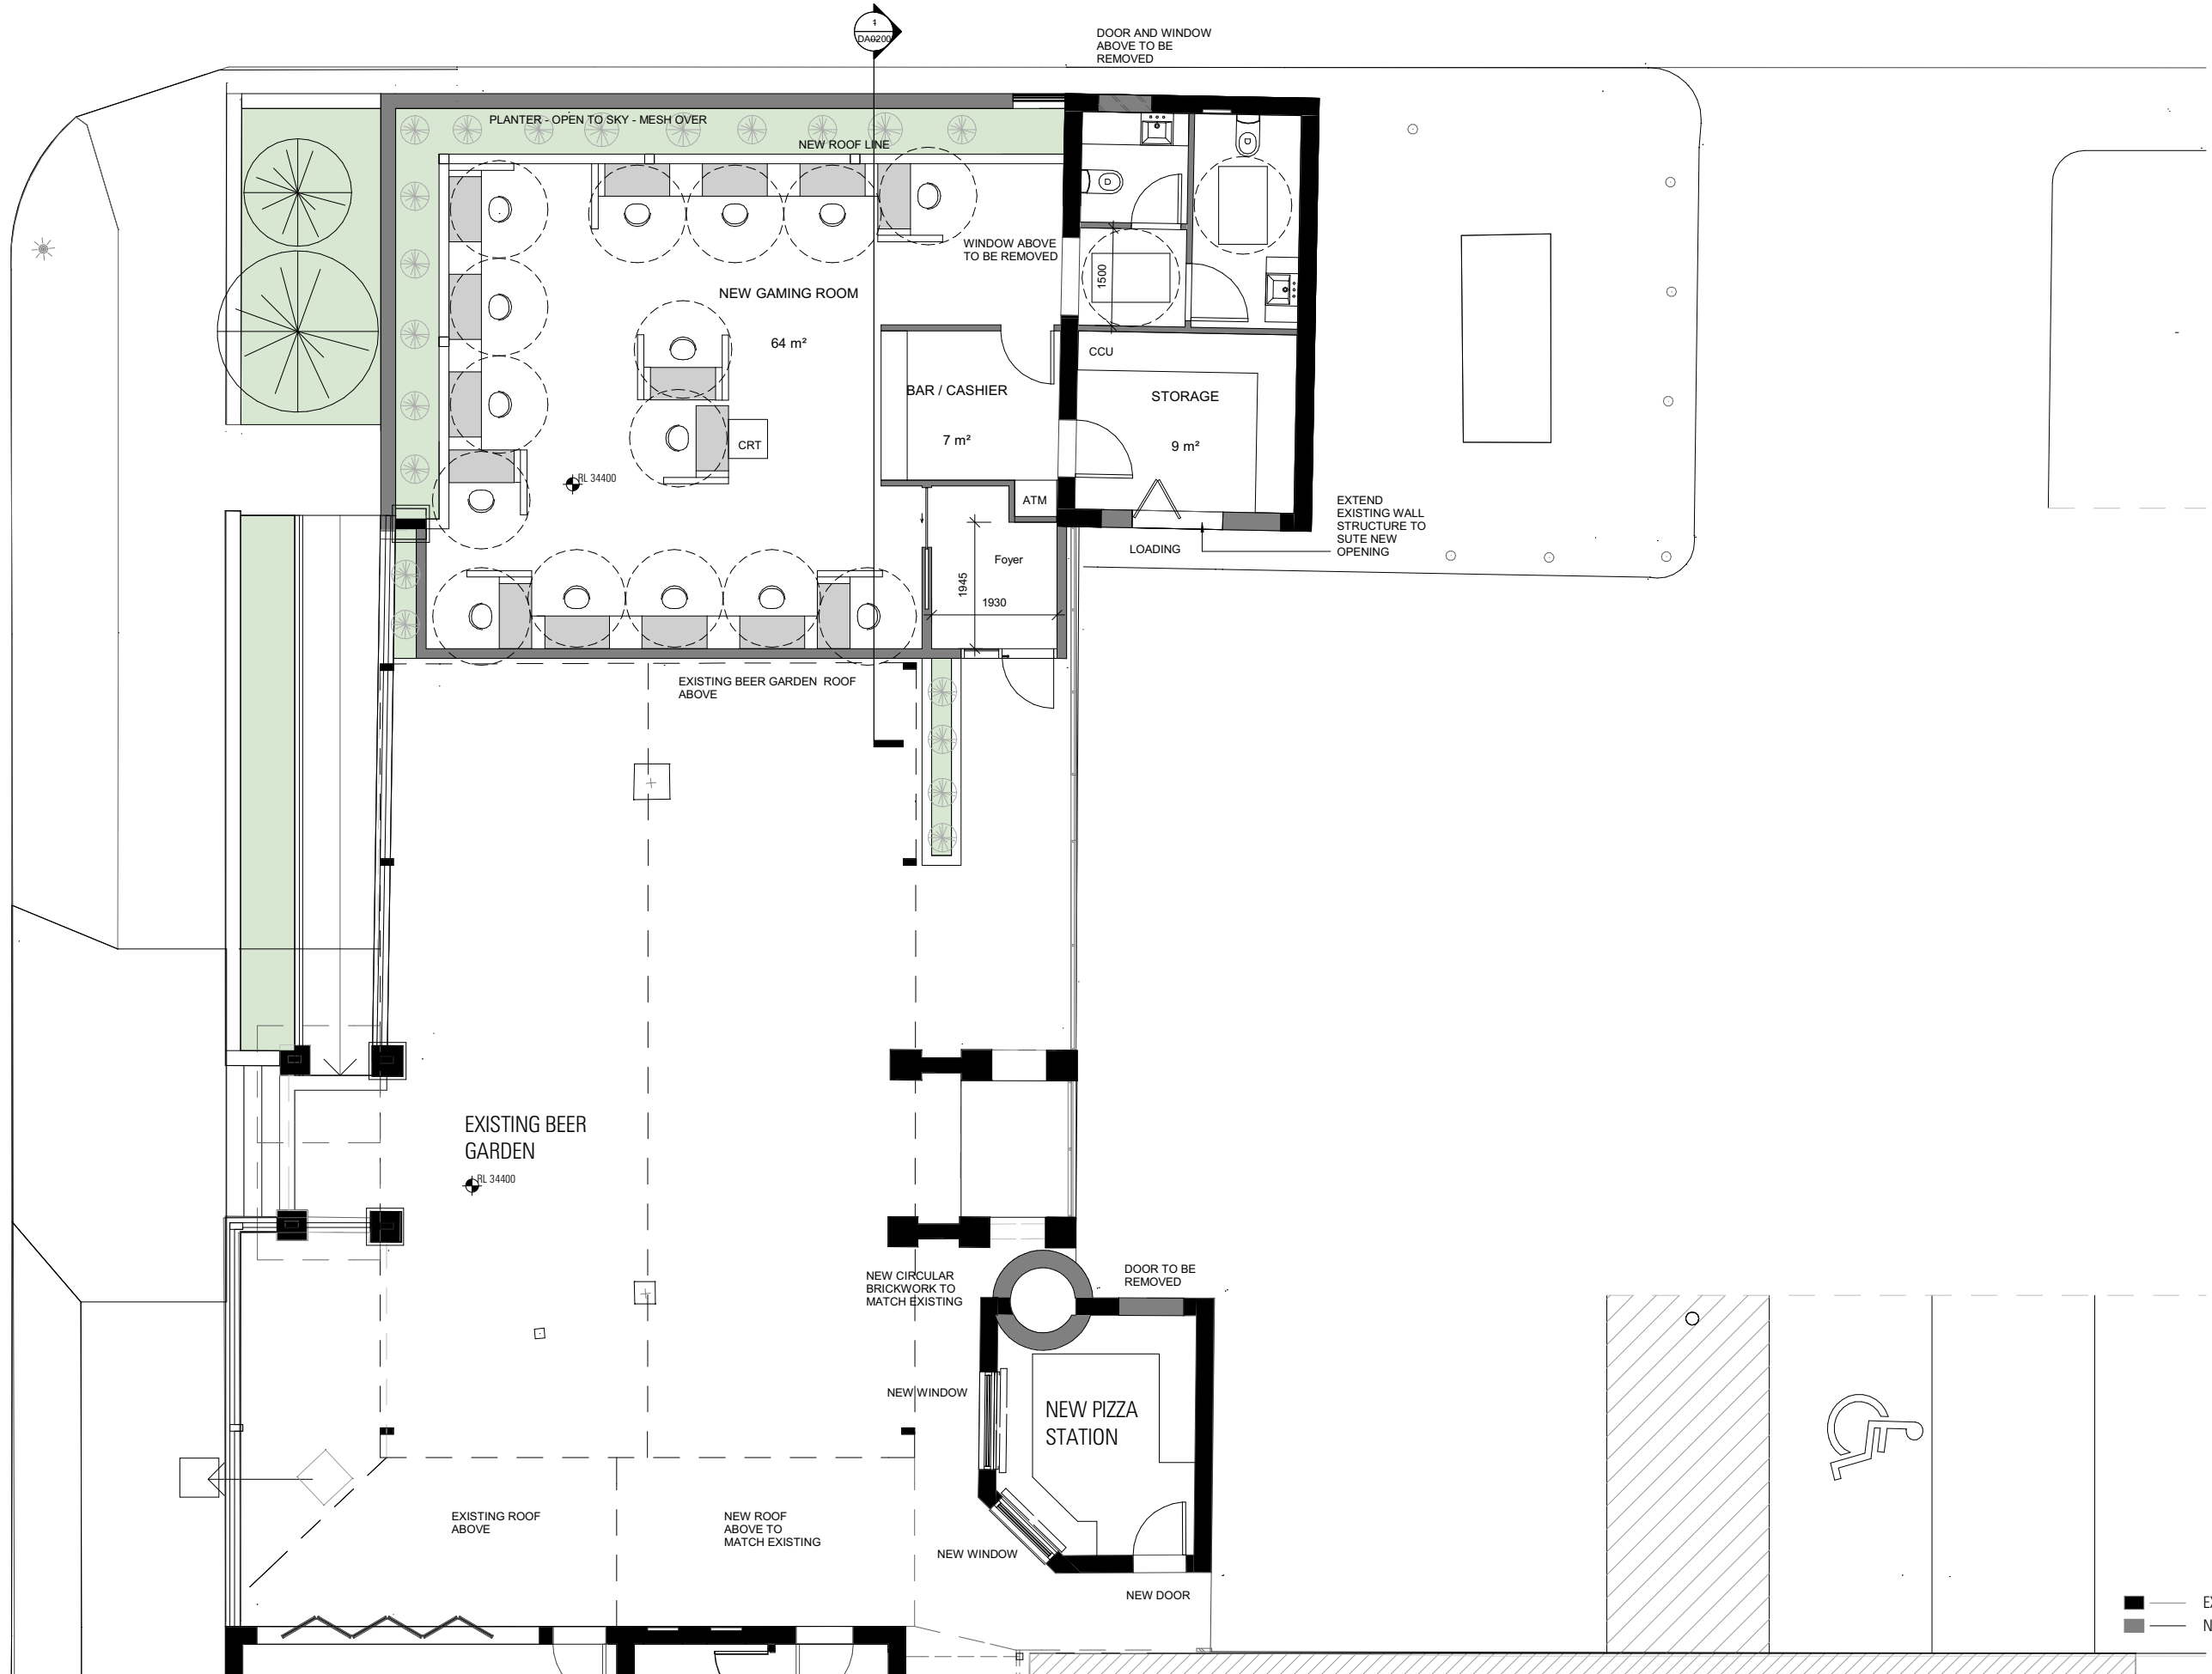

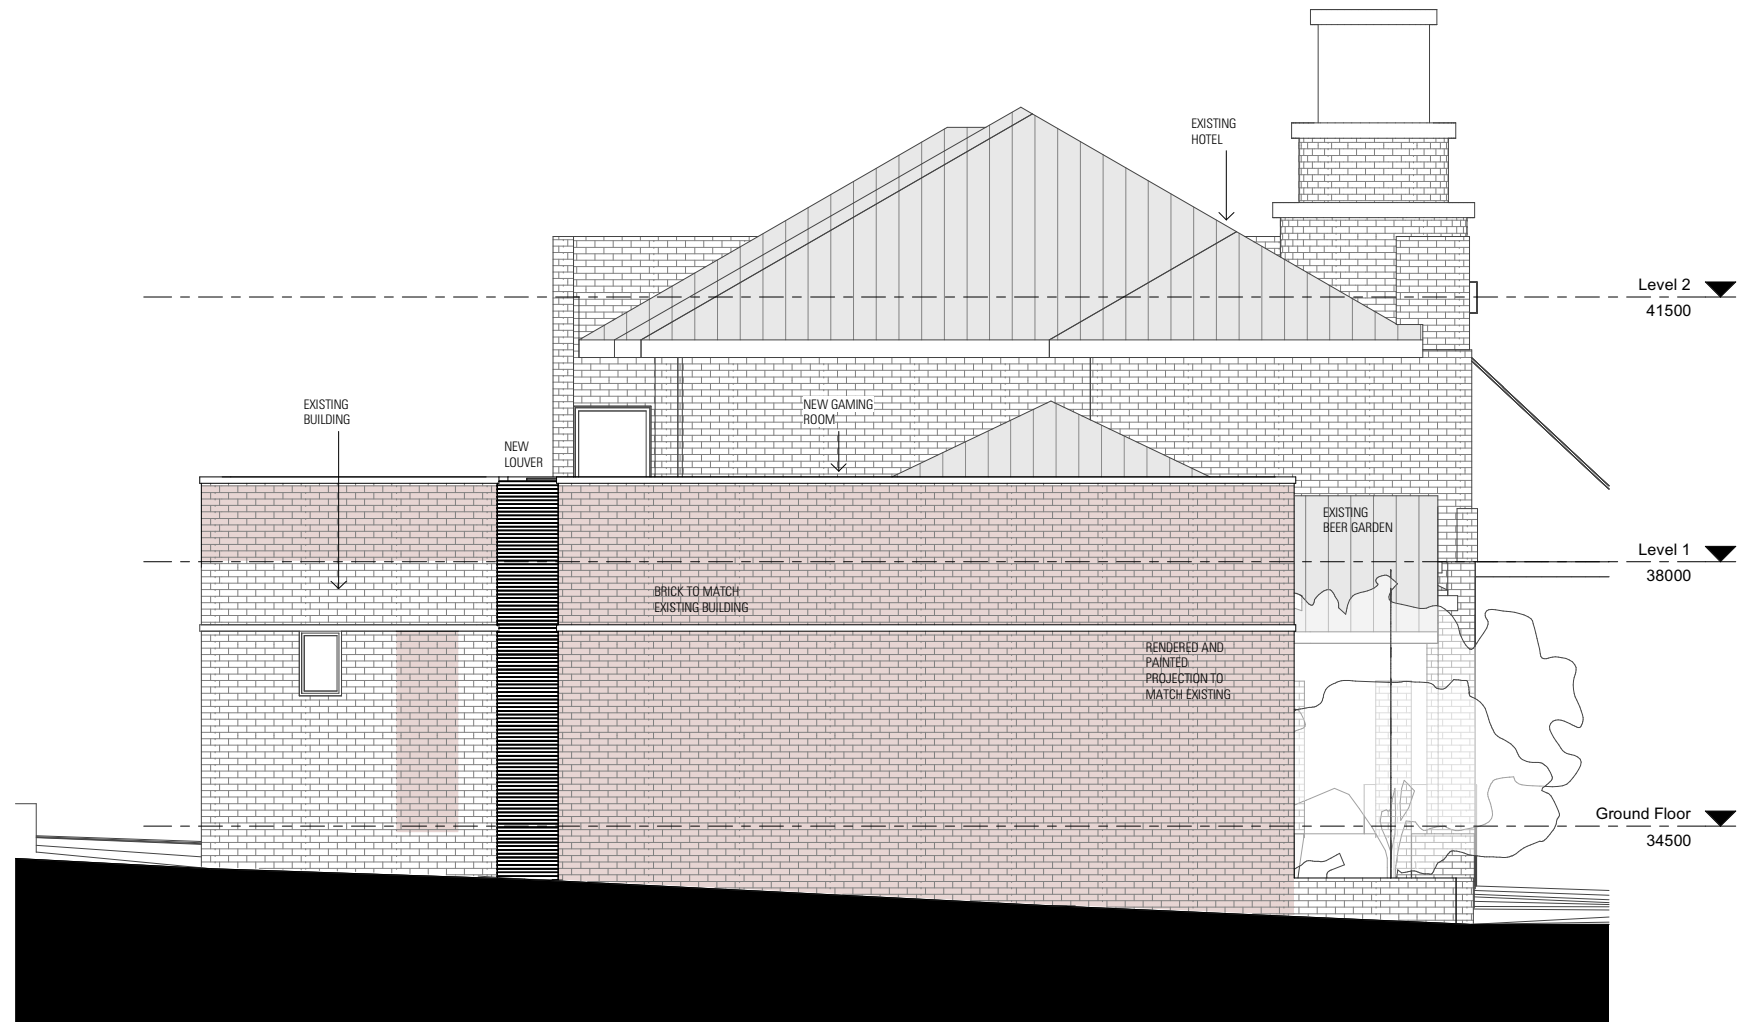

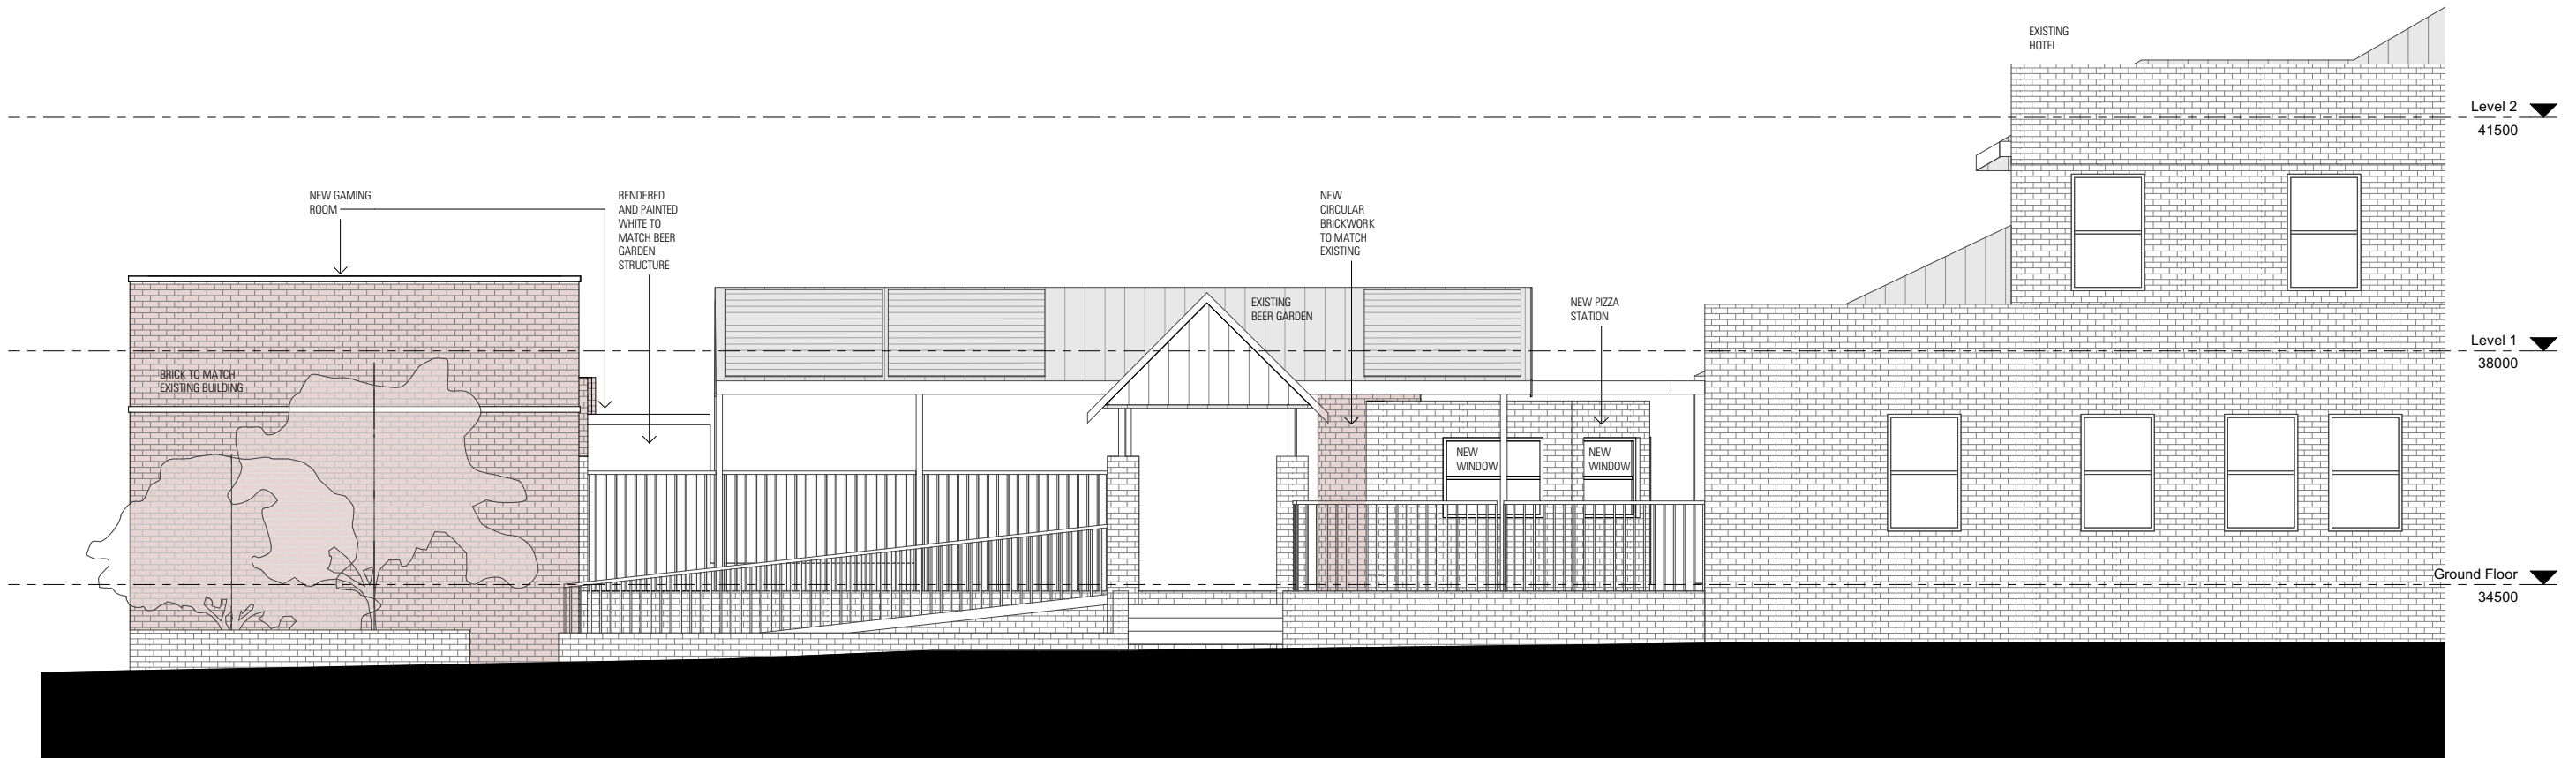

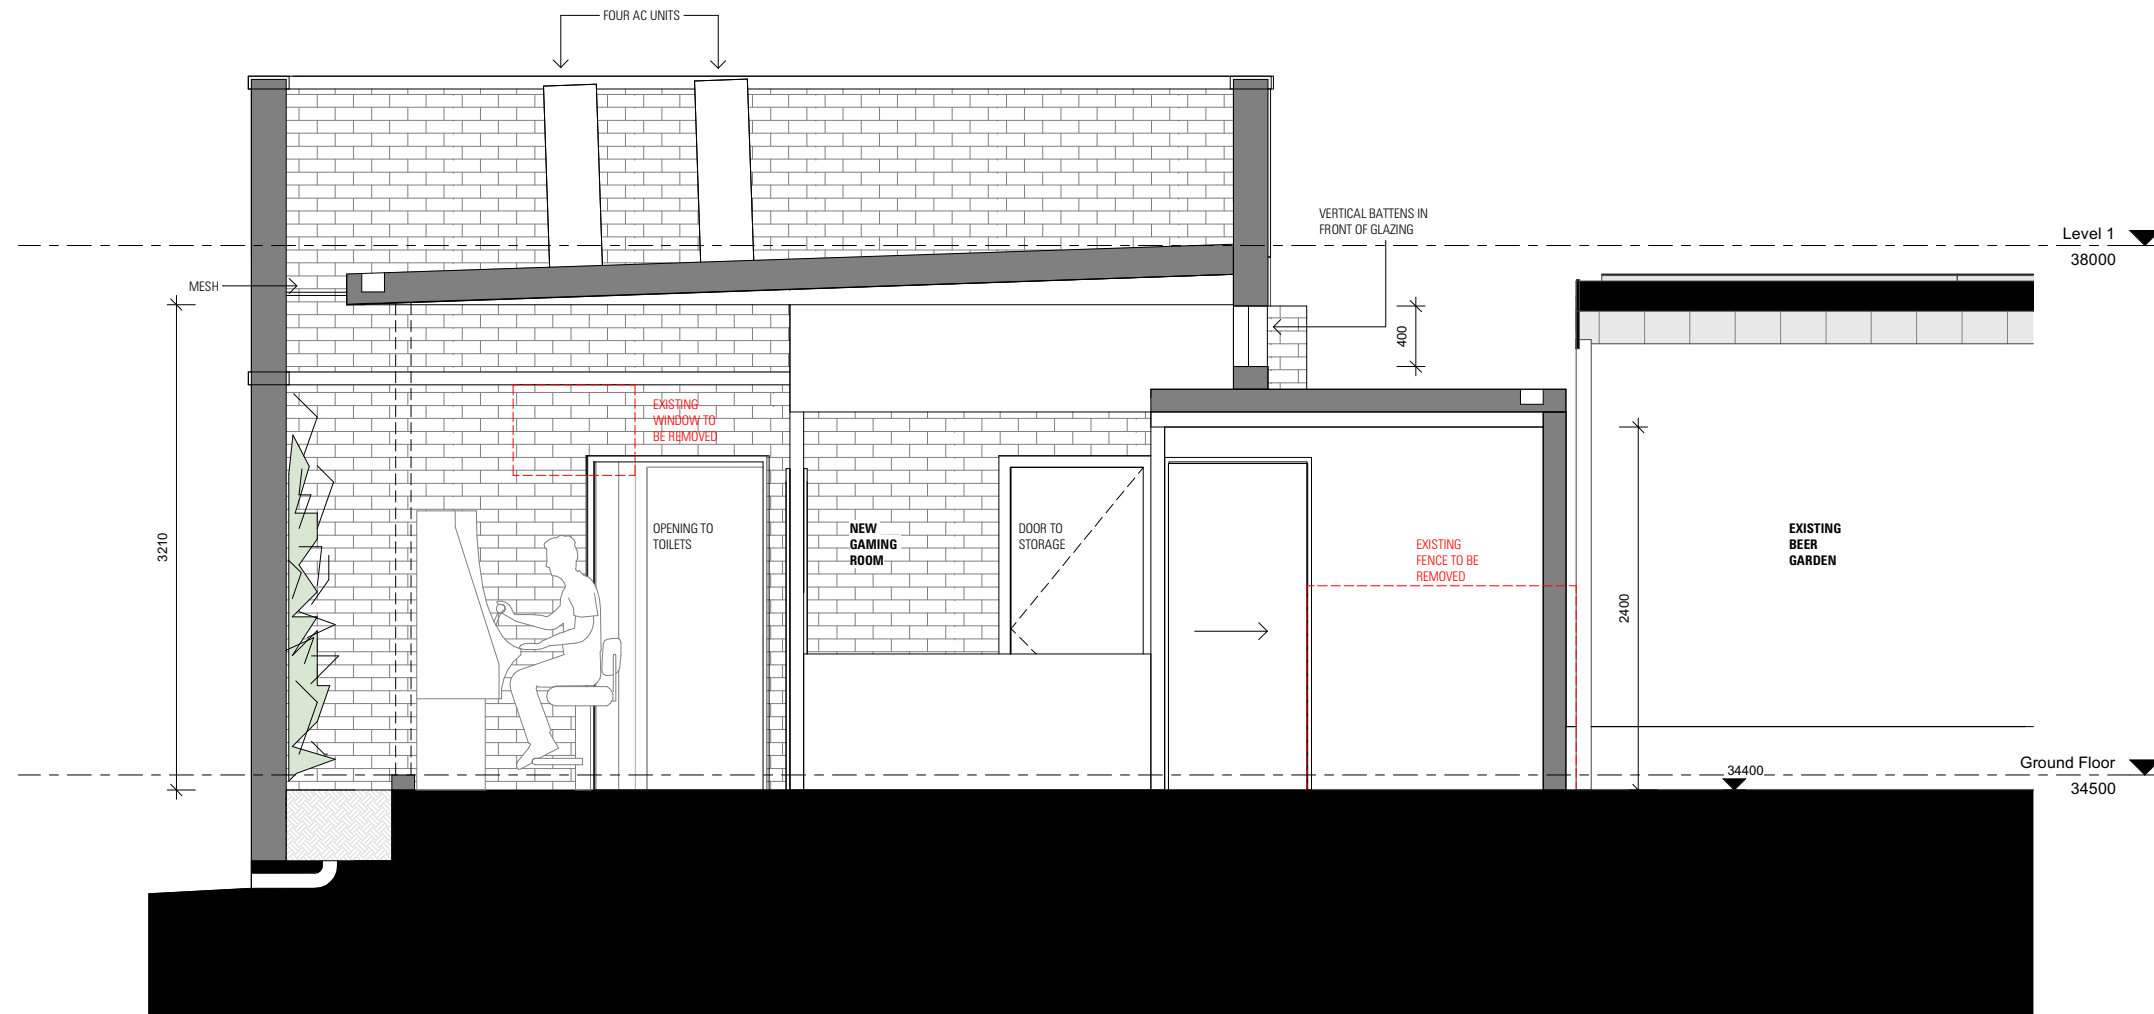

EXISTING
 DEMOLITION
 NEW

