


ALL DIMENSIONS IN MILLIMETERS UNLESS OTHERWISE NOTED. USE FIGURED DIMENSIONS IN PREFERENCE TO SCALING. CONTRACTOR TO CONFIRM ALL DIMENSIONS AND DETAILS ON SITE PRIOR TO MANUFACTURE. CONSULT SIGN MANUAL FOR SIGN DIMENSIONS, DETAIL AND FURTHER POSITIONING REQUIREMENTS. SIGNS ARE SHOWN SCHEMATICALLY ONLY.

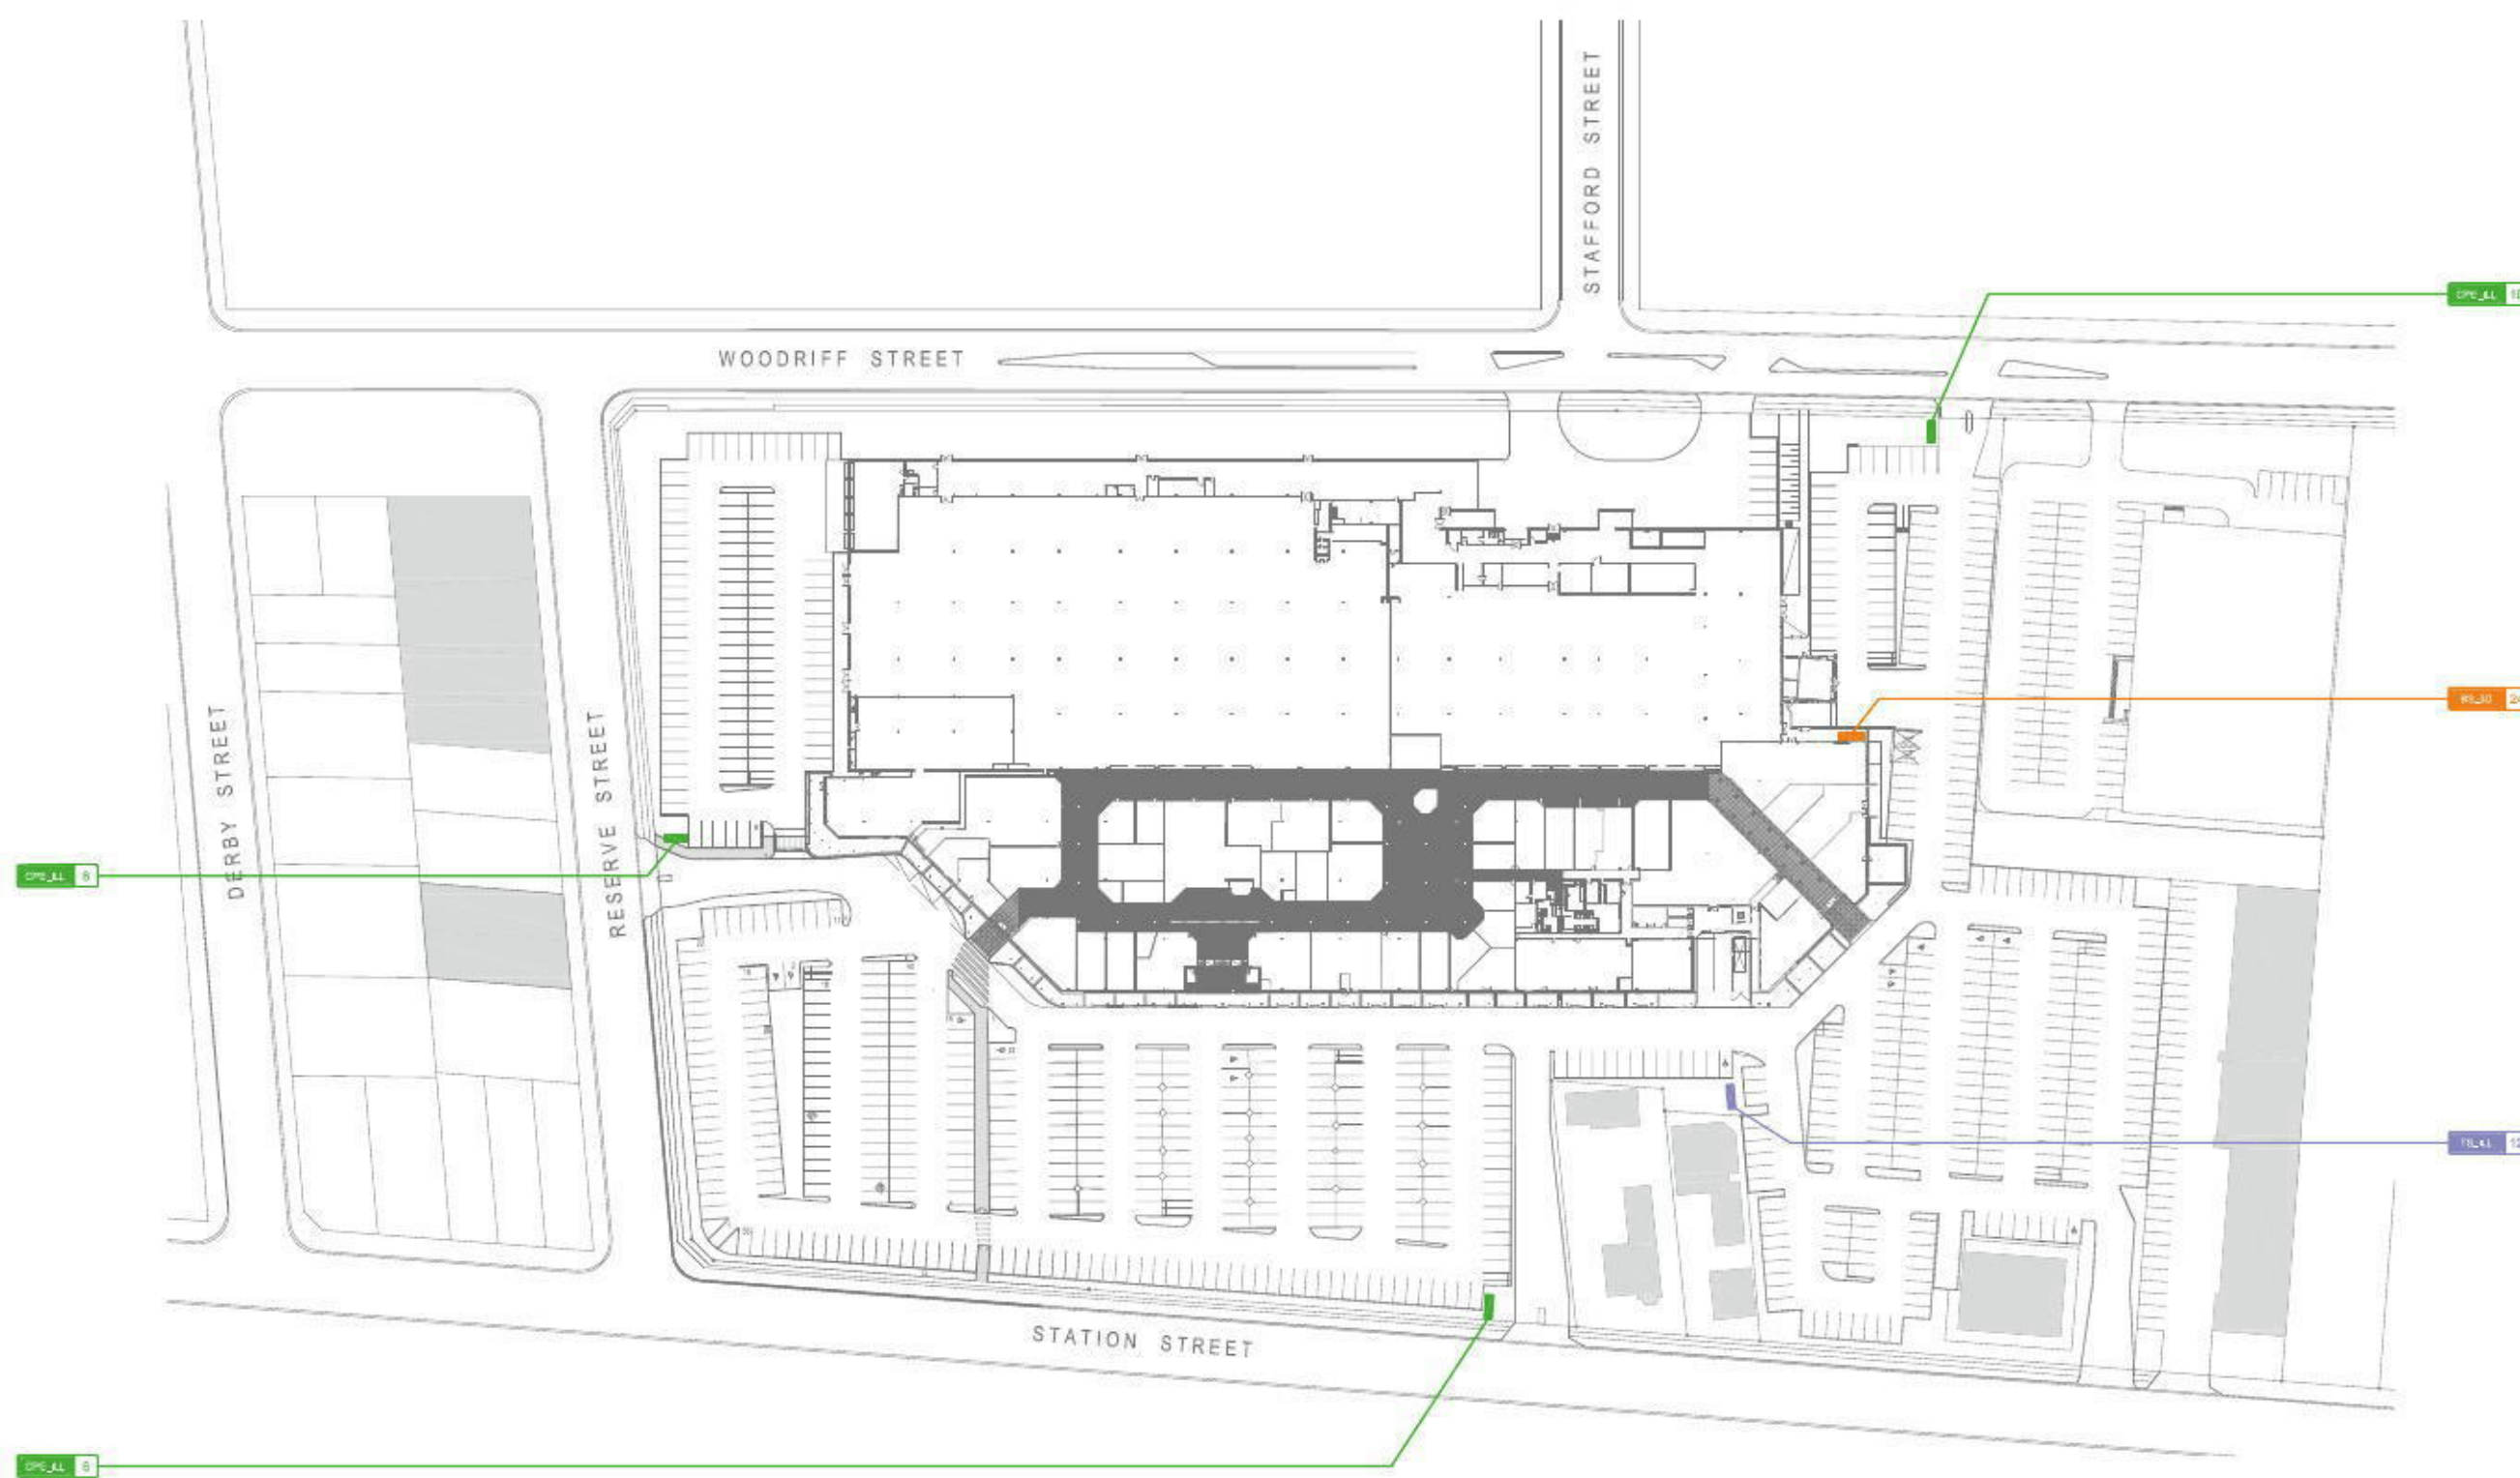

SIGNAGE CODING

- PLA_00 - PYLON SIGN FLAT - ACRYLIC FACE
- PLF_00 - PYLON SIGN FLAT (FLEXFACE) - ILLUMINATED
- PLD_00 - PYLON SIGN WITH 3D APPLICATION
- PLI_00 - PYLON SIGN WITH 3D APPLICATION (ILLUMINATED)
- BLA_00 - BUILDING SIGN FLAT (ACRYLIC FACE)
- BLF_00 - BUILDING SIGN FLAT (FLEXFACE)
- BLD_00 - BUILDING SIGN WITH 3D APPLICATION
- LLN_00 - LOW LEVEL SIGN (NON ILLUMINATED)
- ELA_00 - ENTRANCE ID SIGN (ACRYLIC FACE)
- ELF_00 - ENTRANCE ID SIGN (FLEXFACE)
- ELD_3D_00 - ENTRANCE ID SIGN (3D APPLICATION ON PANEL)
- ELD_3D_P_00 - ENTRANCE ID SIGN (3D APPLICATION ON PAINT)
- ETI_ILL_00 - ENTRY TRANSOM (ILLUMINATED)
- ETI_00 - ENTRY TRANSOM
- EGT_3D_00 - ENTRY GLAZING TREATMENT (SAFETY DECAL)
- EGT_3D_C_00 - ENTRY GLAZING TREATMENT (CONDITIONS OF ENTRY)
- EGT_3D_I_00 - ENTRY GLAZING TREATMENT (ENTRY INFORMATION)
- CPE_ILL_00 - CARPARK ENTRY SIGN (ILLUMINATED)
- CPE_00 - CARPARK ENTRY SIGN (NON ILLUMINATED)
- TIS_00 - TOTEM SIGN
- TIS_ILL_00 - TOTEM SIGN (ILLUMINATED)



NEPEAN

| | | | | | | | | | | | |
|---|-----------------------|------------------------------------|-----------|-----------------------|----------------|----------|---|--------------|-------------------------------------|----------------|------------------------|
| <p>MELBOURNE 1/3/473 Bourke Street Melbourne 3000 VIC Australia T/ 03 9670 6767 F/ 03 9670 6769</p> <p>diadem.com.au info@diadem.com.au diadem.co.nz info@diadem.co.nz</p> | <p>diadem </p> | <p>NOT FOR CONSTRUCTION</p> | REVISION/ | REVISION DESCRIPTION/ | REVISION DATE/ | CHECKED/ | CLIENT | SHEET NO | SCALE | | |
| | | | - | - | - | - | FEDERATION CENTRE | - | NTS @ A3 | | |
| CLIENT APPROVAL | | | | | | | PROJECT | DATE PLOTTED | DRAWING TITLE | | |
| SIGNATURE _____ NAME _____ DATE _____ | | | | | | | FEDERATION CENTRE REBRAND WAYFINDING SIGNAGE | 15.05.2013 | SIGN LOCATIONS PLANS NSW: NEPEAN | | |
| <small>©Copyright Diadem Pty Ltd. Reproduction of the whole or part of this document constitutes an infringement of copyright. The information, ideas and concepts contained in this document are confidential. The recipient(s) of this document is prohibited from disclosing such information to any person without the prior written consent of Diadem. Figured dimensions shall have precedence to scaled.</small> | | | | | | | PM | DRAWN | CHECKED | PROJECT NUMBER | REV |
| | | | | | | | RF | IP | JD | CPG 15054 | 15054-SD-SLP-NEPEAN-01 |