

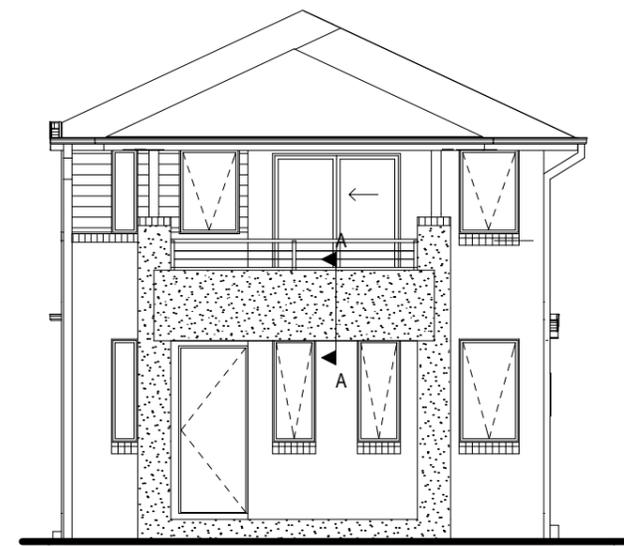


• ALL WORK TO BE CARRIED OUT IN ACCORDANCE WITH B.C.A. RELEVANT AUSTRALIAN STANDARDS, LOCAL & STATE ORDINANCES, LOCAL ELECTRICITY, WATER REGULATIONS AND ALL OTHER RELEVANT AUTHORITIES CONCERNED.
 • ALL ENGINEERING WORK INCLUDING STRUCTURAL, CIVIL AND SITE DRAINAGE TO BE SUBJECT TO ENGINEER'S DETAILS AND CERTIFICATION AS PER REQUIRED BY COUNCIL.
 • ALL WORK TO BE CARRIED OUT IN A PROFESSIONAL AND WORKMANSHIP LIKE WORKMANSHIP LIKE MANNER ACCORDING TO THE PLANS AND SPECIFICATION.
 • ALL DIMENSIONS ARE TO BE CHECKED & VERIFIED ON SITE BEFORE COMMENCEMENT OF ANY WORK, ALL LEVELS ARE SUBJECT TO FINAL SURVEY AND SETOUT BY REGISTERED SURVEYOR.
 • FIRSTSTYLE HOMES SITE SAFETY RULES APPLY.
 • DO NOT SCALE FROM DRAWING. LARGER SCALE DRAWINGS & WRITTEN DIMENSIONS TAKE PREFERENCE.
 • THIS DRAWING & DESIGN IS COPYRIGHT & THE PROPERTY OF FIRSTSTYLE HOMES, AND MUST NOT BE RETAINED, COPIED OR USED WITHOUT THE AUTHORITY OF THIS FIRM.


STODDART LANE

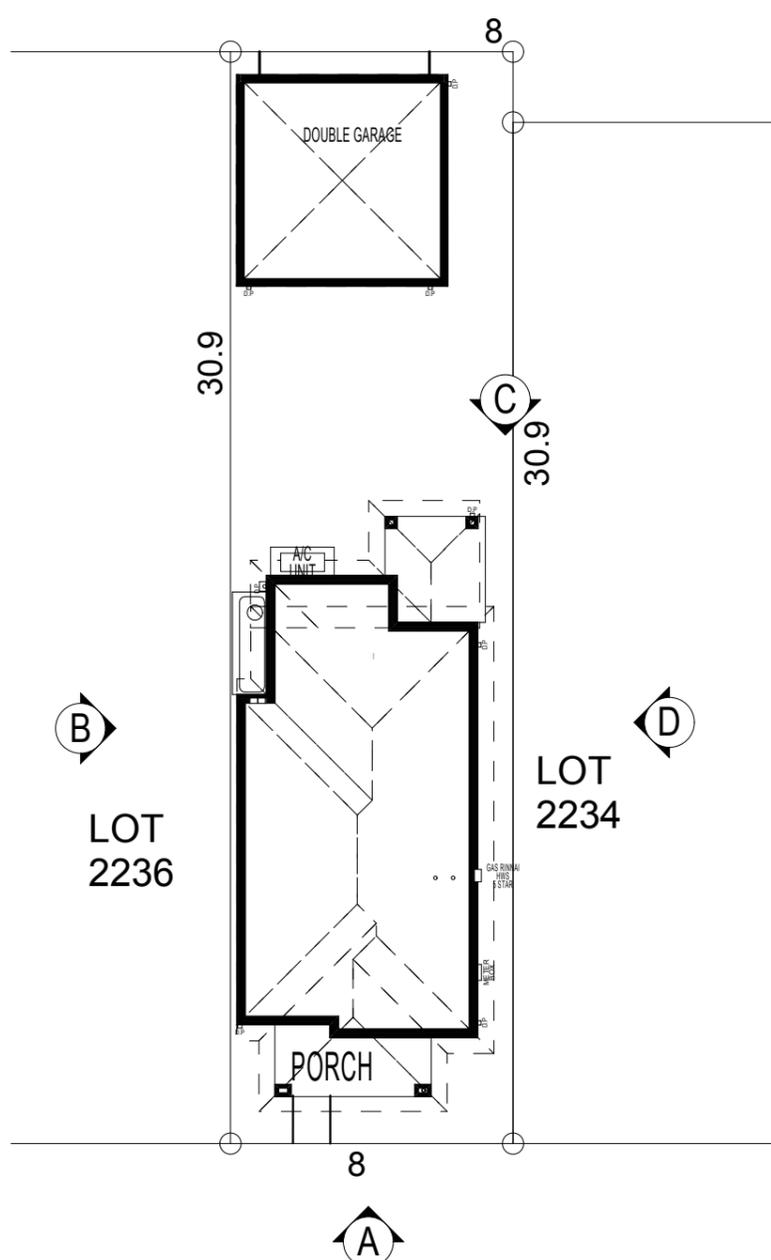

ELEVATION A

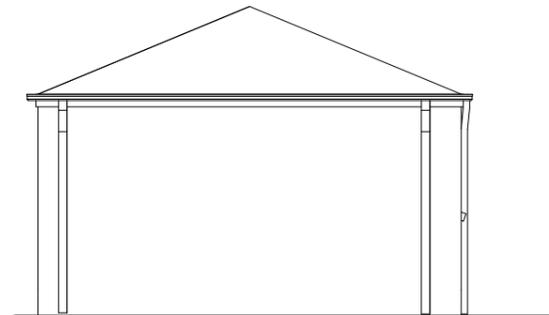

GARAGE ELEVATION A

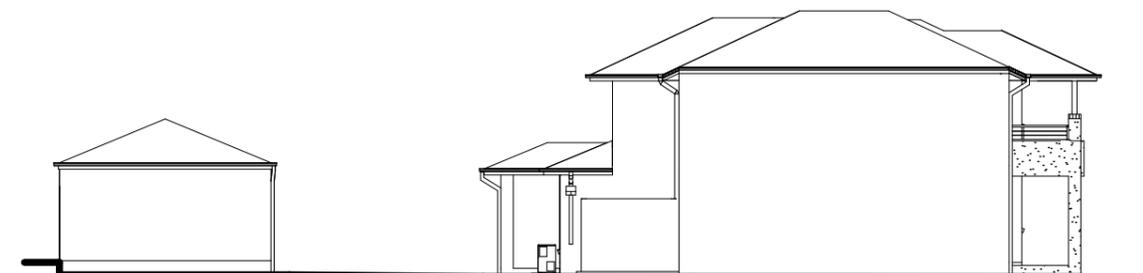


GARAGE ELEVATION B


ELEVATION B



ELEVATION C

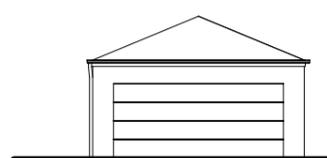


GARAGE ELEVATION C

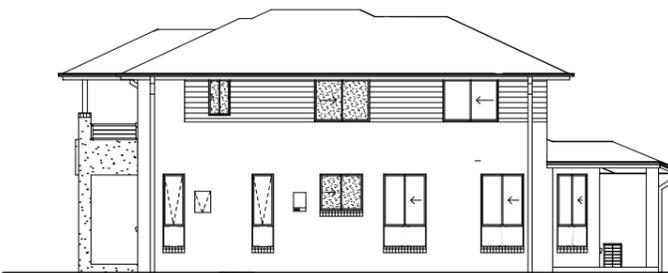

GARAGE ELEVATION D

ELEVATION D

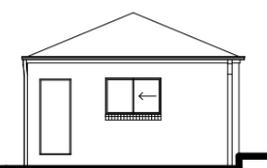

NOTIFICATION PLAN

NOTE:
 ALL COMPONENTS SUCH AS: APPLIANCES; PLUMBING FITTINGS & FIXTURES; DOORS; CABINETS; HANDLES; PC ITEMS; ARE SHOWN ON THE PLANS & ELEVATIONS FOR ILLUSTRATION PURPOSES ONLY & TO COMMUNICATE APPROX SIZES. PLEASE REFER TO YOUR SPECIFICATIONS FOR YOUR RELEVANT INCLUSIONS.

PROMOTION: <i>LIVING/STYLE COLLECTION</i>			
CLIENT: FIRSTSTYLE HOMES			
LOCATION: LOT 2235 WILLIAM HART CRESCENT PENRITH NSW 2750			
DP: SUBDIVISION OF LOT 1197 DP 1171491	council: PENRITH		
model: CHESTER 23	facade: AUGUSTINE	date: 26/05/2014	quotation assessment: SK1
Sheet: A	drawn: GP/L.D.S	checked: P.D	775-14
scale: NTS			
CLIENTS SIGNATURE:		DATE:	S.P. 00.