


NO PART OF THIS DRAWING MAY BE REPRODUCED, COMMUNICATED, STORED IN A RETRIEVAL SYSTEM OR TRANSMITTED IN ANY FORM, WITHOUT THE WRITTEN PERMISSION OF THE COPYRIGHT OWNER EXCEPT AS PERMITTED BY THE COPYRIGHT ACT 1968.
ANY PERMITTED DOWNLOADING, ELECTRONIC STORAGE, DISPLAY, PRINT, COPY, REPRODUCTION, COMMUNICATION OF THIS DRAWING SHOULD CONTAIN NO ALTERATION OR ADDITION TO THE ORIGINAL DRAWING.
THIS NOTICE MUST NOT BE ERASED



DP1166546

DP1201629

37
DP1044732

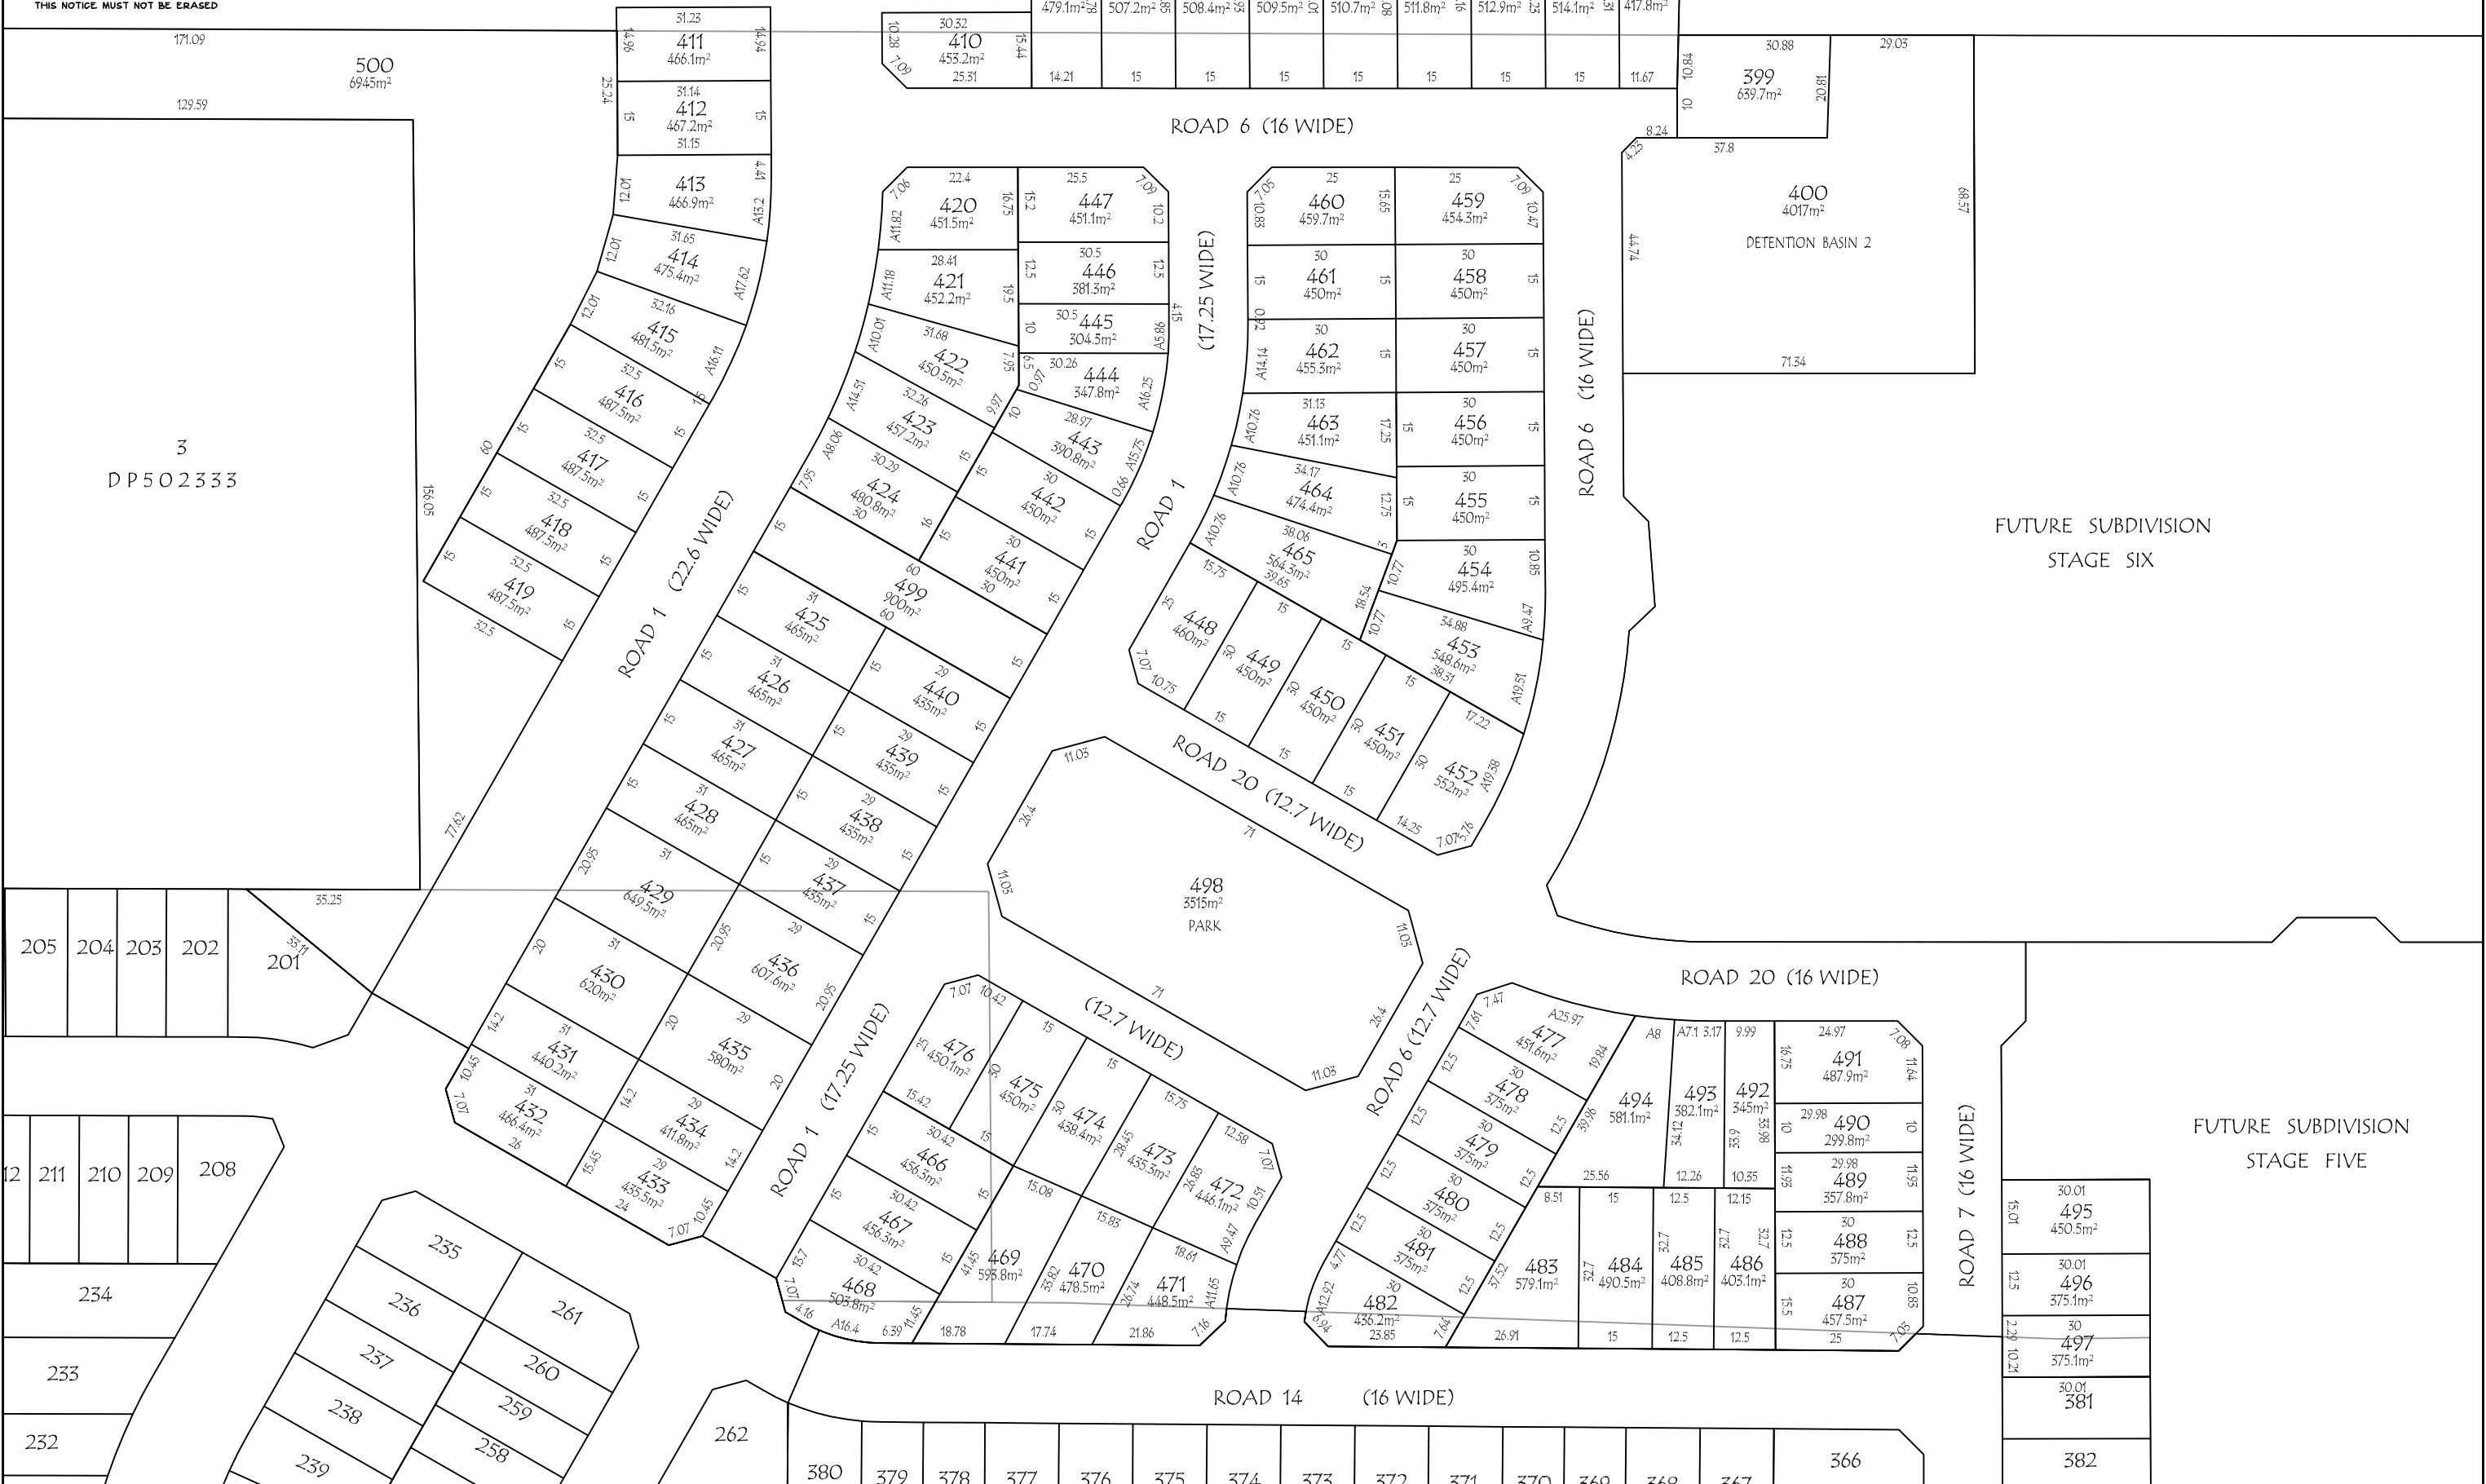

205 204 203 202 201

212 211 210 209 208

234

233

232

235 236 261 257 260 238 259 258 239

No.	LOT 399 ADDED - DETENTION BASIN ALTERED AMENDMENT	DATE
A		27/10/16

vince morgan
SURVEYORS

Vince Morgan (Surveyors) Pty Ltd
77 UNION ROAD PENRITH
PO BOX 4156 PENRITH PLAZA 2750
Ph 47215293 Fax 47312821
email mail@vmsurvey.com.au
www.vincemorgansurveyors.com.au

DATUM:	DATE: 11.10.16
ORIGIN:	SCALE: 1:1250@A3
SOURCE:	CONTOUR INTERVAL:
DRAWN: M.Perkins	CHECKED:

CLIENT:
LEGACY PROPERTY

LOT(S):
STREET ADDRESS: CADDENS ROAD
LOCATION: CADDENS
LOCAL GOVT: PENRITH

DRAWING TITLE:	PLAN No.
LOT CALCULATION	20467-4L
STAGE FOUR	ISSUE: A
CADDENS HILL ESTATE	SHEET: 1 OF: 1