



SURVEYING AND SPATIAL INFORMATION REGULATION 2012 : CLAUSE 61(2) & 35(1)(b)						
MARK	MGA EASTING	MGA NORTHING	CLASS	ORDER	METHOD	ORIGIN
PM 147110	289443.357	6265611.461	C	3	from SCIMS	SCIMS
PM 147111	290452.028	6266131.844	C	3	from SCIMS	SCIMS
PM 147115	289908.111	6266284.786	C	3	from SCIMS	SCIMS
PM 149693	290294.621	6265607.381	C	3	from SCIMS	SCIMS
SSM 181201	289969.878	6265888.004	U	N/A	CAD. TRAV.	FD DP1168991
SSM 181202	289956.472	6265596.192	U	N/A	CAD. TRAV.	FD DP1168991
SSM 181205	289956.921	6265609.752	U	N/A	CAD. TRAV.	FD DP1168991
SSM 181213	280200.164	6265615.190	U	N/A	CAD. TRAV.	PLACED
SSM 181214	290211.940	6265793.928	U	N/A	CAD. TRAV.	PLACED
SSM 181215	290216.975	6265782.683	U	N/A	CAD. TRAV.	PLACED
SSM 181216	290199.227	6265972.996	U	N/A	CAD. TRAV.	PLACED
SSM 181217	290062.299	6265953.111	U	N/A	CAD. TRAV.	PLACED
SSM 181218	290060.474	6265896.307	U	N/A	CAD. TRAV.	PLACED
SSM 181219	290044.970	6265782.972	U	N/A </td <td>CAD. TRAV.</td> <td>PLACED</td>	CAD. TRAV.	PLACED
SSM 181220	290043.781	6265699.023	U	N/A	CAD. TRAV.	PLACED
COMBINED SCALE FACTOR = 1.000134			ZONE 56			
SOURCE: M.G.A. CO-ORDINATES AND SCALE FACTOR ADOPTED FROM SCIMS ON 13.12.12						

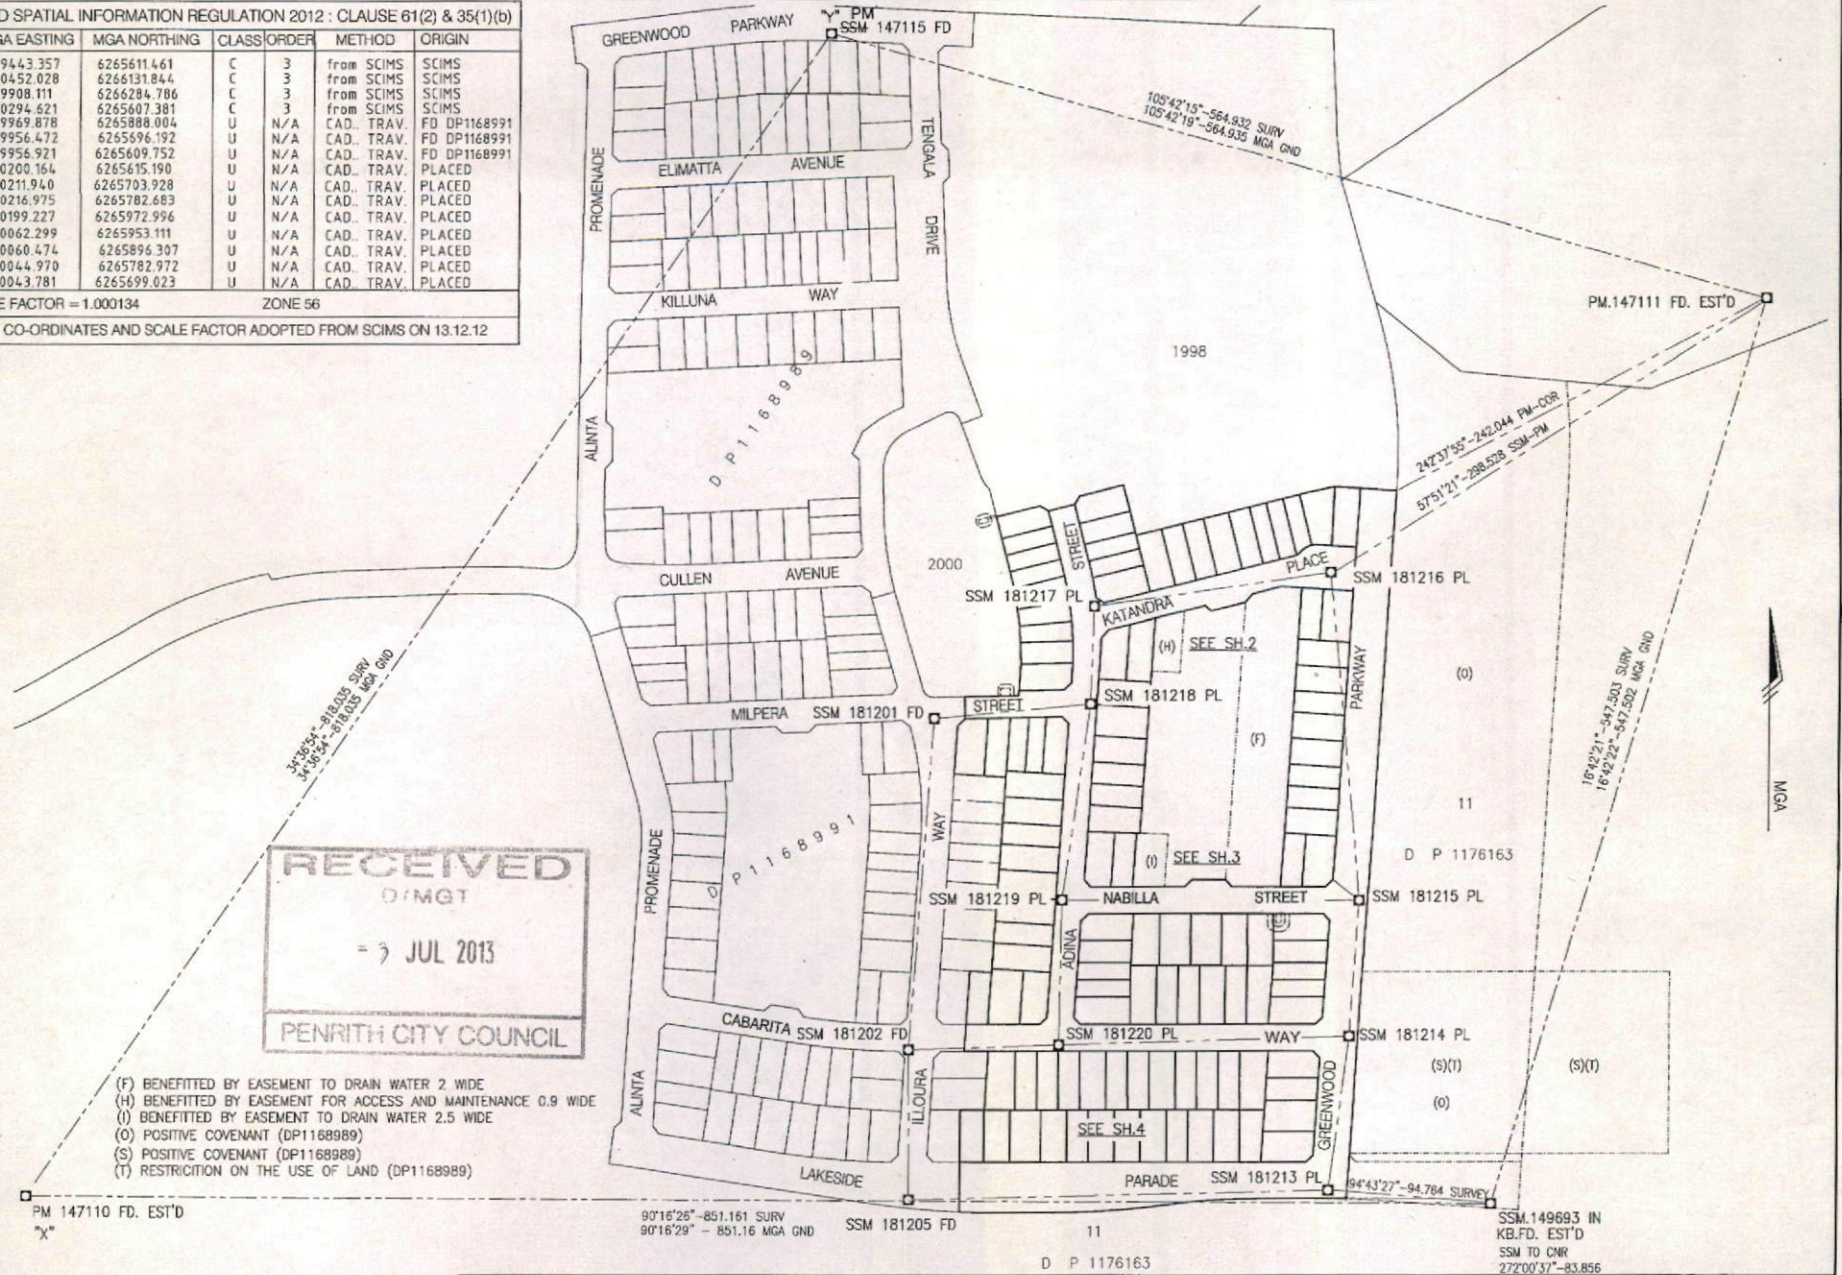

- (F) BENEFITED BY EASEMENT TO DRAIN WATER 2 WIDE
- (H) BENEFITED BY EASEMENT FOR ACCESS AND MAINTENANCE 0.9 WIDE
- (I) BENEFITED BY EASEMENT TO DRAIN WATER 2.5 WIDE
- (O) POSITIVE COVENANT (DP1168989)
- (S) POSITIVE COVENANT (DP1168989)
- (T) RESTRICTION ON THE USE OF LAND (DP1168989)

RECEIVED
 D:MG
 = 3 JUL 2013
PENRITH CITY COUNCIL

Surveyor: PAUL ANTHONY HOMANN Date of Survey: 17 DECEMBER 2012 Surveyors Ref: D646-DP20 <small>(Cad Ref: D646-DP20-001a.dwg SH1)</small>	PLAN OF SUBDIVISION OF LOT 2147 IN DP1168991	L.G.A.: PENRITH Locality: JORDAN SPRINGS Subdivision No: 020/13 <small>Lengths are in metres. Reduction Ratio: 1: 2000</small>	Registered: 30.4.2013  DP1168992 P
---	-------------------------------------------------	---	---

Box: e-Dex / Doc: DP 1168992 P / Rev: 23-May-2013 / Sts: SC OK / PRT: 24-May-2013 01:35 / Fgs: ALL / Seq: 1 of 6
 WARNING: Electronic Document Supplied by LPI NSW for Your Internal Use Only.

PM149693 IN SCHEDULE AMENDED TO SSM149693 DATUM LINE 'Y' SSM147115 AMENDED TO PM147115 WIDE 2013-638
 SHEET 1 OF 4 SHEETS
 21.5.2013