

MIXED USE DEVELOPMENT 614-632 HIGH STREET, PENRITH PUBLIC DOMAIN - CIVIL WORKS



LOCALITY PLAN
NOT TO SCALE
COPYRIGHT OF SIX MAPS

DRAWINGS LIST			
SHEET No.	DWG No.	TITLE	REV
1	C100	COVER SHEET	B
2	C201	PUBLIC DOMAIN - CIVIL WORKS- GENERAL ARRANGEMENT PLAN	B









PREPARED BY:
SGC Consulting Engineers
Suite 5.03, Level 5
156 Pacific Highway
St. Leonards, NSW 2065
T: +61 2 8883 4239
Email: office@sgce.com.au
Web: www.sgce.com.au

ARCHITECT:
DKO

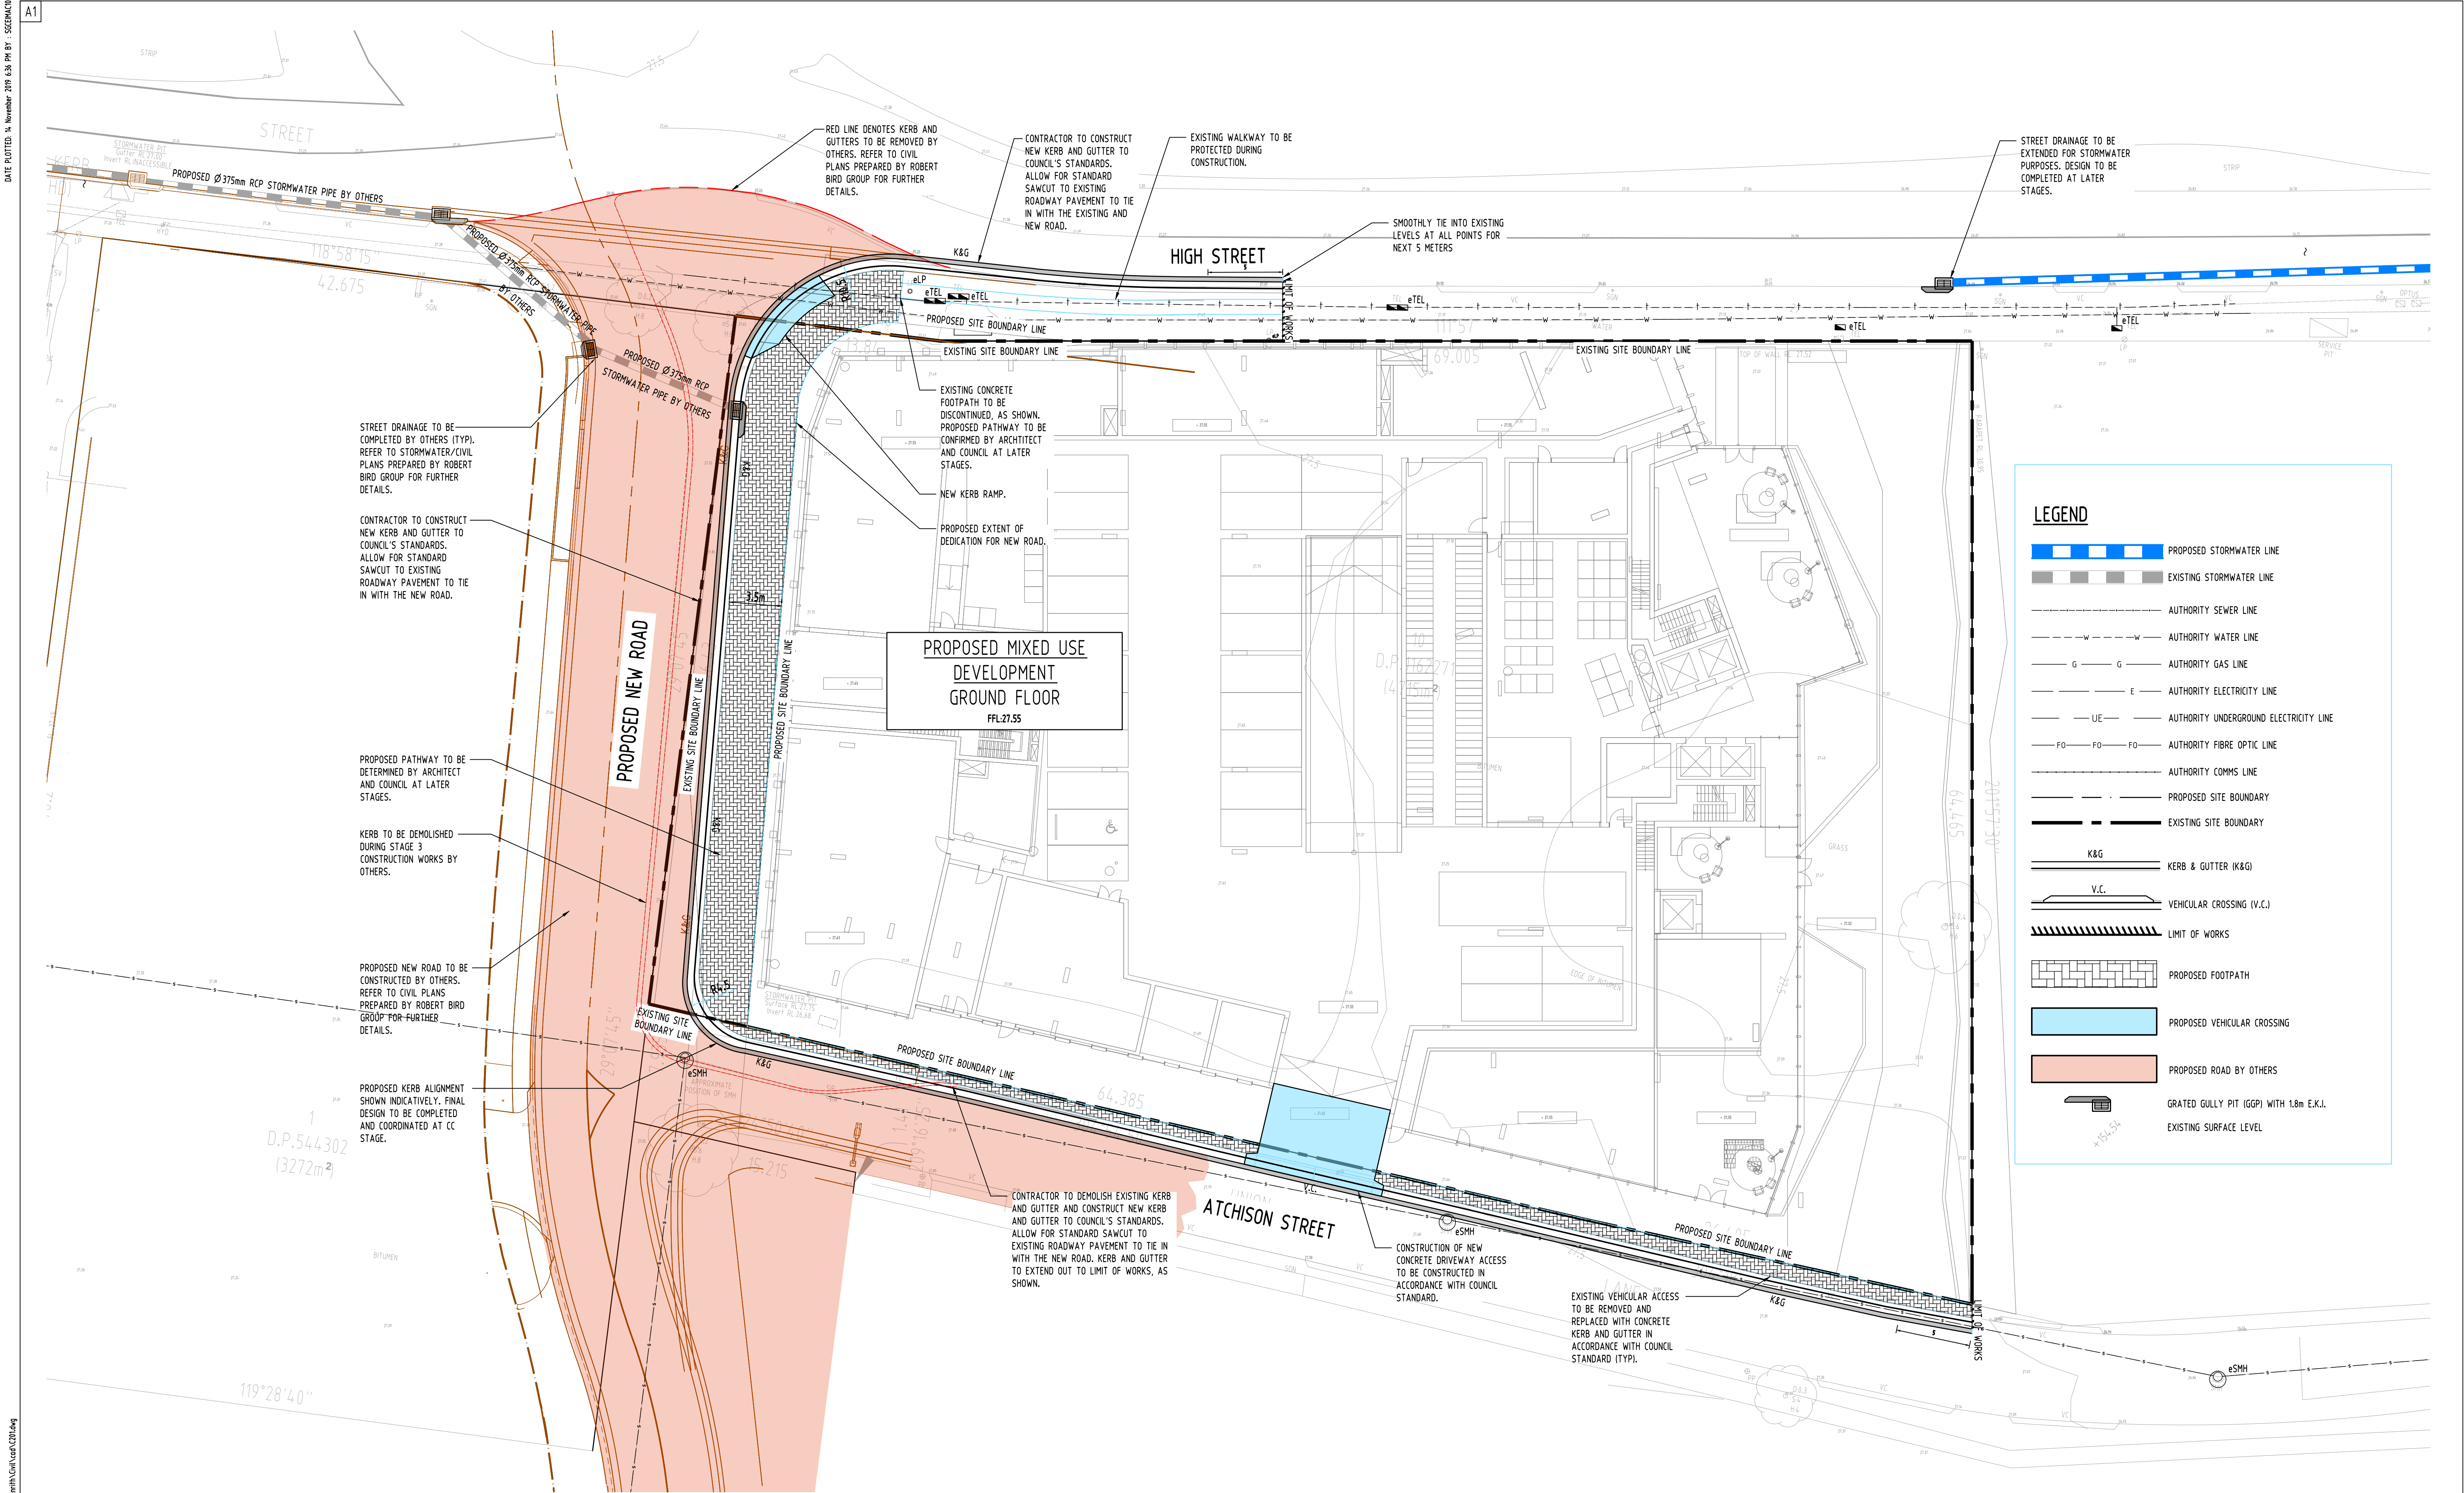CLIENT :

URBAN APARTMENTS

 

Reference Coordination Drawing										 ENGINEERS AUSTRALIA Chartered Professional Engineer MEMBER	QUALITY CONTROL				WARNING: THE DESIGNS, DRAWINGS, SPECIFICATIONS AND THE COPYRIGHT HEREIN REMAIN THE SOLE INTELLECTUAL PROPERTY OF SGC CONSULTANTS PTY LTD AND MUST NOT BE USED, COPIED, ALTERED OR REPRODUCED WHOLLY OR IN PART IN ANY FORM WITHOUT THE WRITTEN CONSENT OF SGC CONSULTANTS PTY LTD			CLIENT URBAN APARTMENTS	ARCHITECT 	 Suite 5.03, Level 5, 156 PACIFIC HIGHWAY ST. LEONARDS, NSW 2065 T: +61 2 8883 4239 Email: office@sgce.com.au Web: www.sgce.com.au A.B.N. 21 118 222 530	PROJECT MIXED USE DEVELOPMENT 614-632 HIGH STREET, PENRITH	Drawing Status FOR APPROVAL NOT TO BE USED FOR CONSTRUCTION PURPOSES		
Discipline Drawing Title and Number Date Rev.											DRAWN AA DATE 30.09.19											Drawing Title PUBLIC DOMAIN - CIVIL WORKS GENERAL ARRANGEMENT PLAN		
ARCH											CHECKED SH DATE 30.09.19											Project No Drawing No Revision No		
STRUCT											DESIGNED AA DATE 30.09.19											20190239 C201 B		
MECH											VERIFIED SH DATE 30.09.19													
ELEC											APPROVED SH DATE 30.09.19													
HYD																								
FIRE																								
LANDS																								
CIVIL																								
SURVEY																								
Issue Last revision title																								
Issued internal sequence and revision history																								
1-preliminary 2-development application 3-construction certificate 4-tender 5-construction 6-other																								