



LEGACYPROPERTY

CADDENS HILL

PROPOSED PLAYING FIELD, CARPARK & AMENITIES

LOT 754 DP 1180111



INDEX		
PLAN NO.	PLAN NAME	REV
110358/DA400	COVER SHEET	A
110358/DA401	SITE LAYOUT PLAN	A
110358/DA402	ENGINEERING PLAN	A
110358/DA403	DETAILS	A
110358/DA404	SOIL & WATER MANAGEMENT PLAN	A

LOCALITY SKETCH

Prepared By:

J. WYNDHAM PRINCE

CONSULTING CIVIL INFRASTRUCTURE ENGINEERS
& PROJECT MANAGERS

PO Box 4366 PENRITH WESTFIELD NSW 2750

P 02 4720 3300 F 02 4720 3399

W www.jwprince.com.au


E jwp@jwprince.com.au


ISSUED FOR DA APPROVAL
NOT FOR CONSTRUCTION

PLAN No.
110358/DA400 **A**

FILE No. 110358DA400

Plotted: 25 May, 2017 6:14:01 PM File Name: J:\110358 - Oconnell Lane, Caddens\06 - Playing Field\CD\DA\110358DA401.dwg

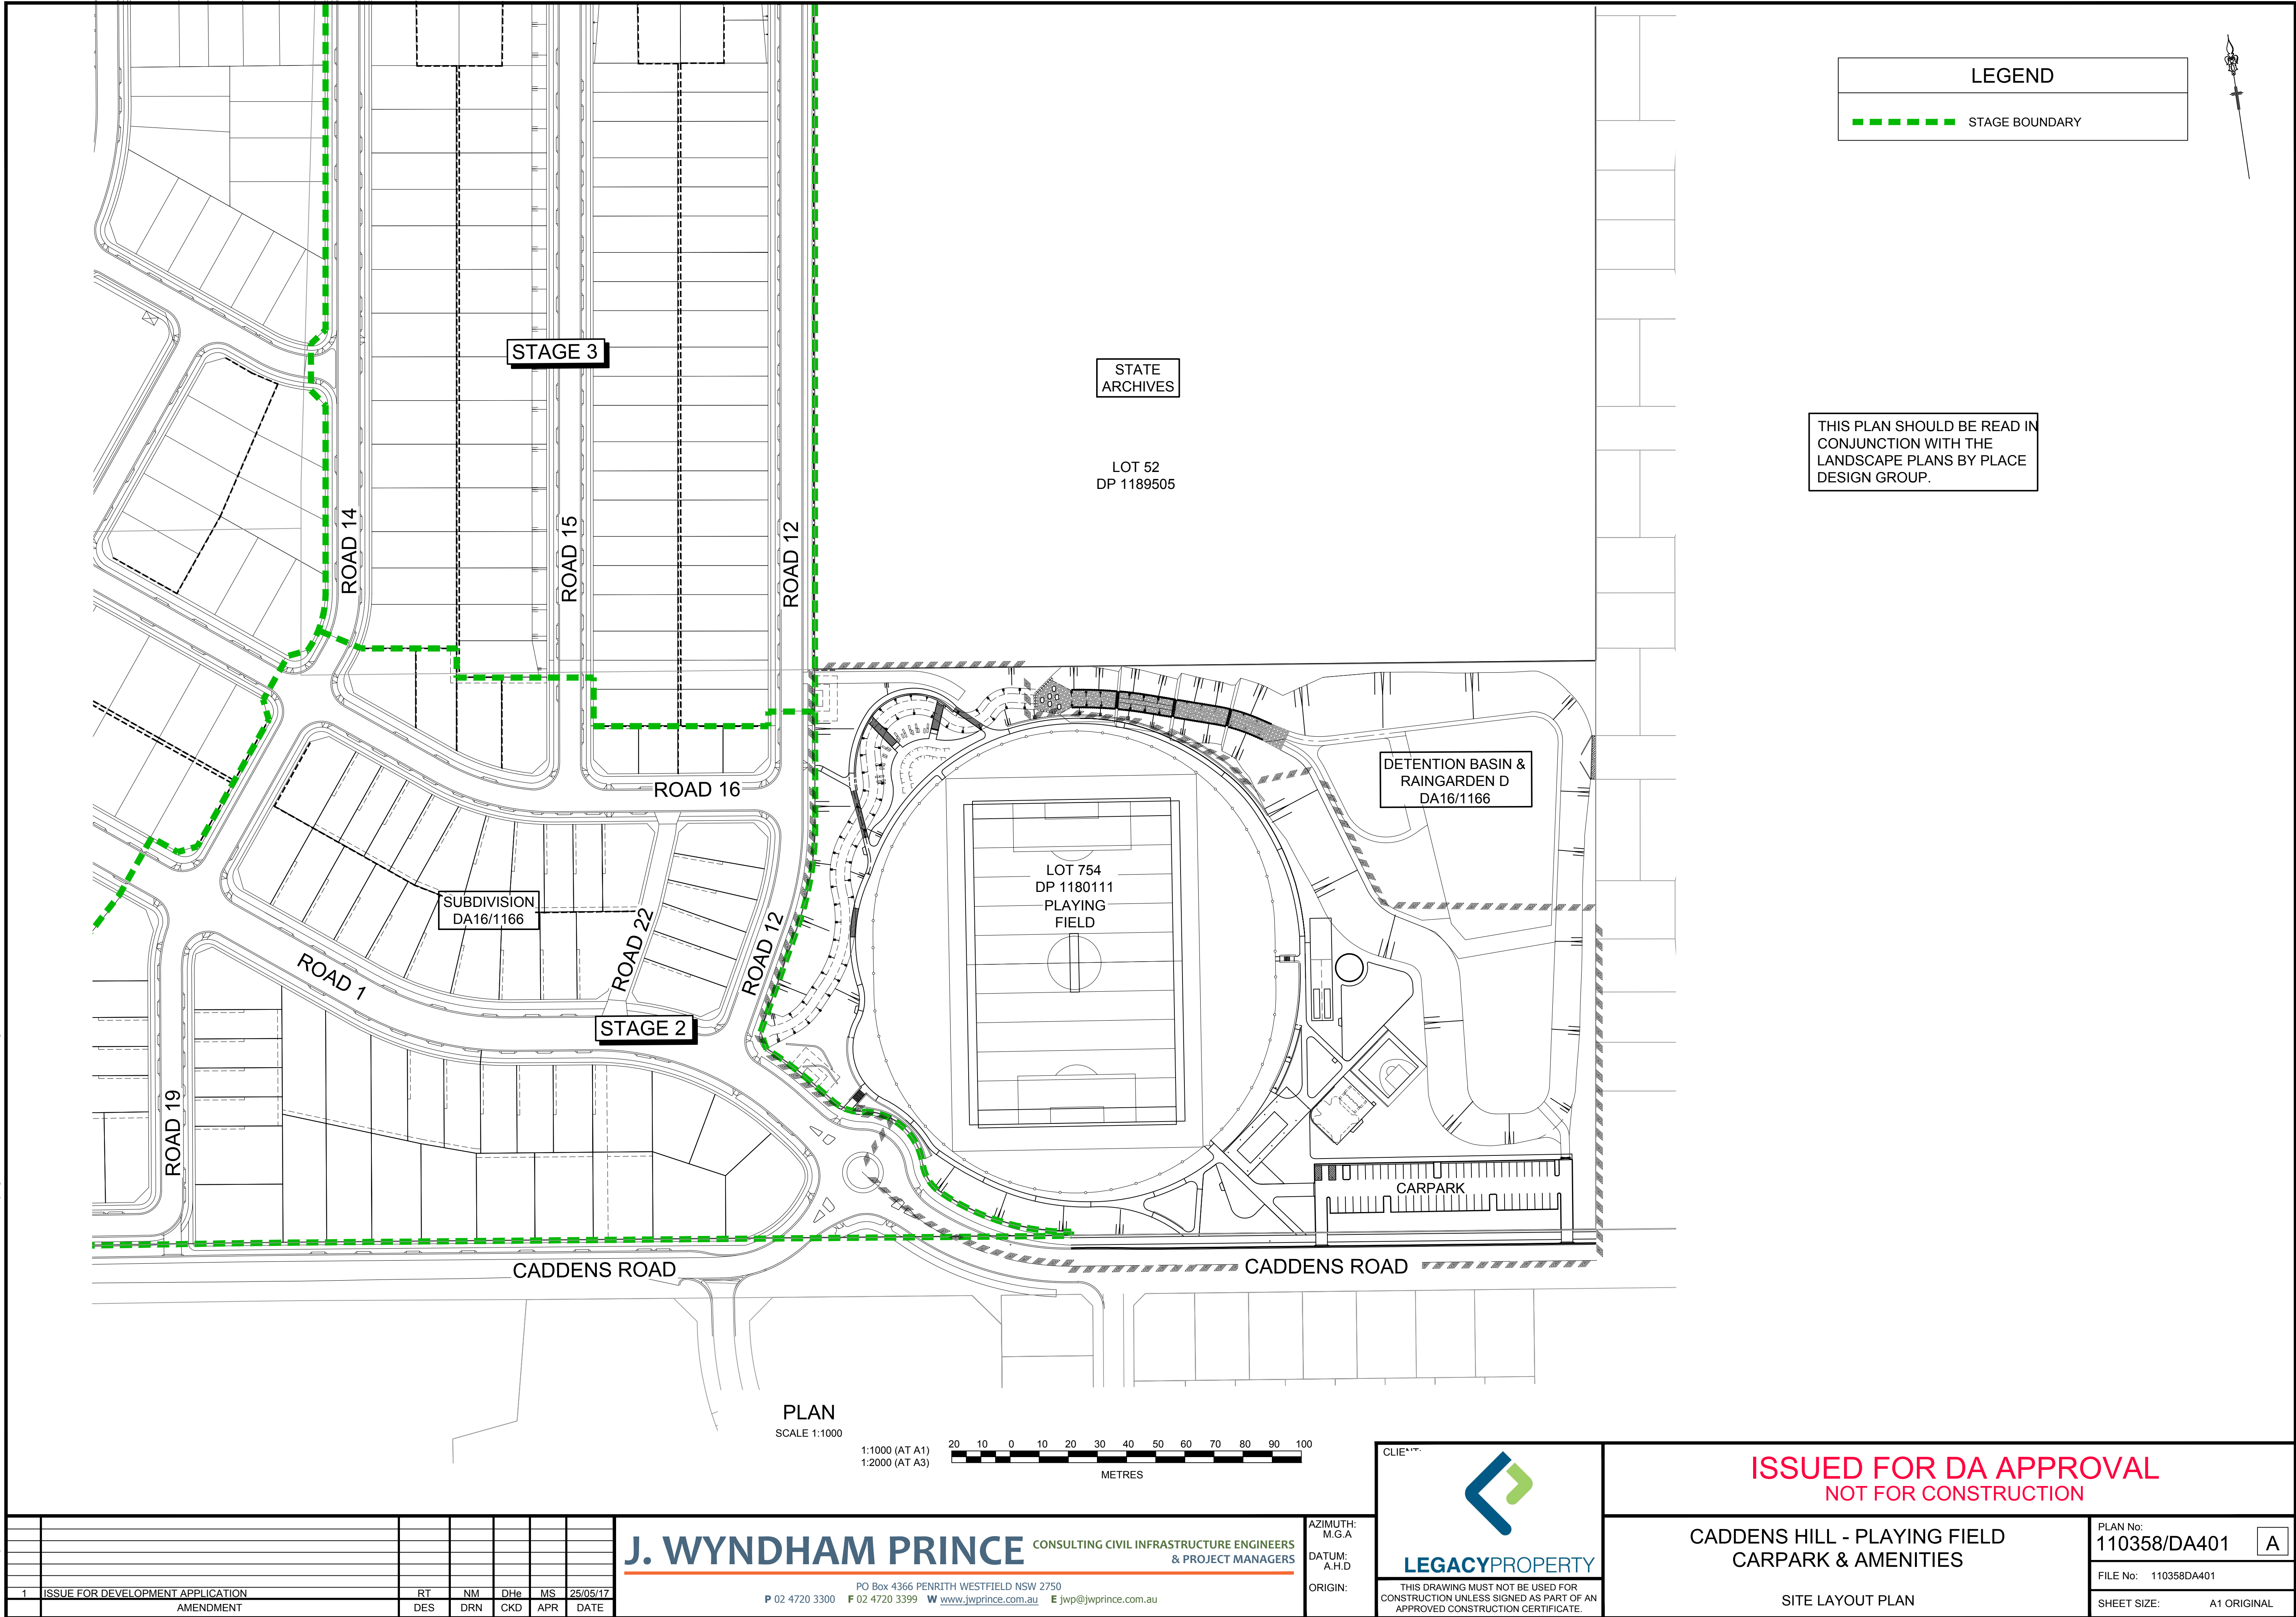

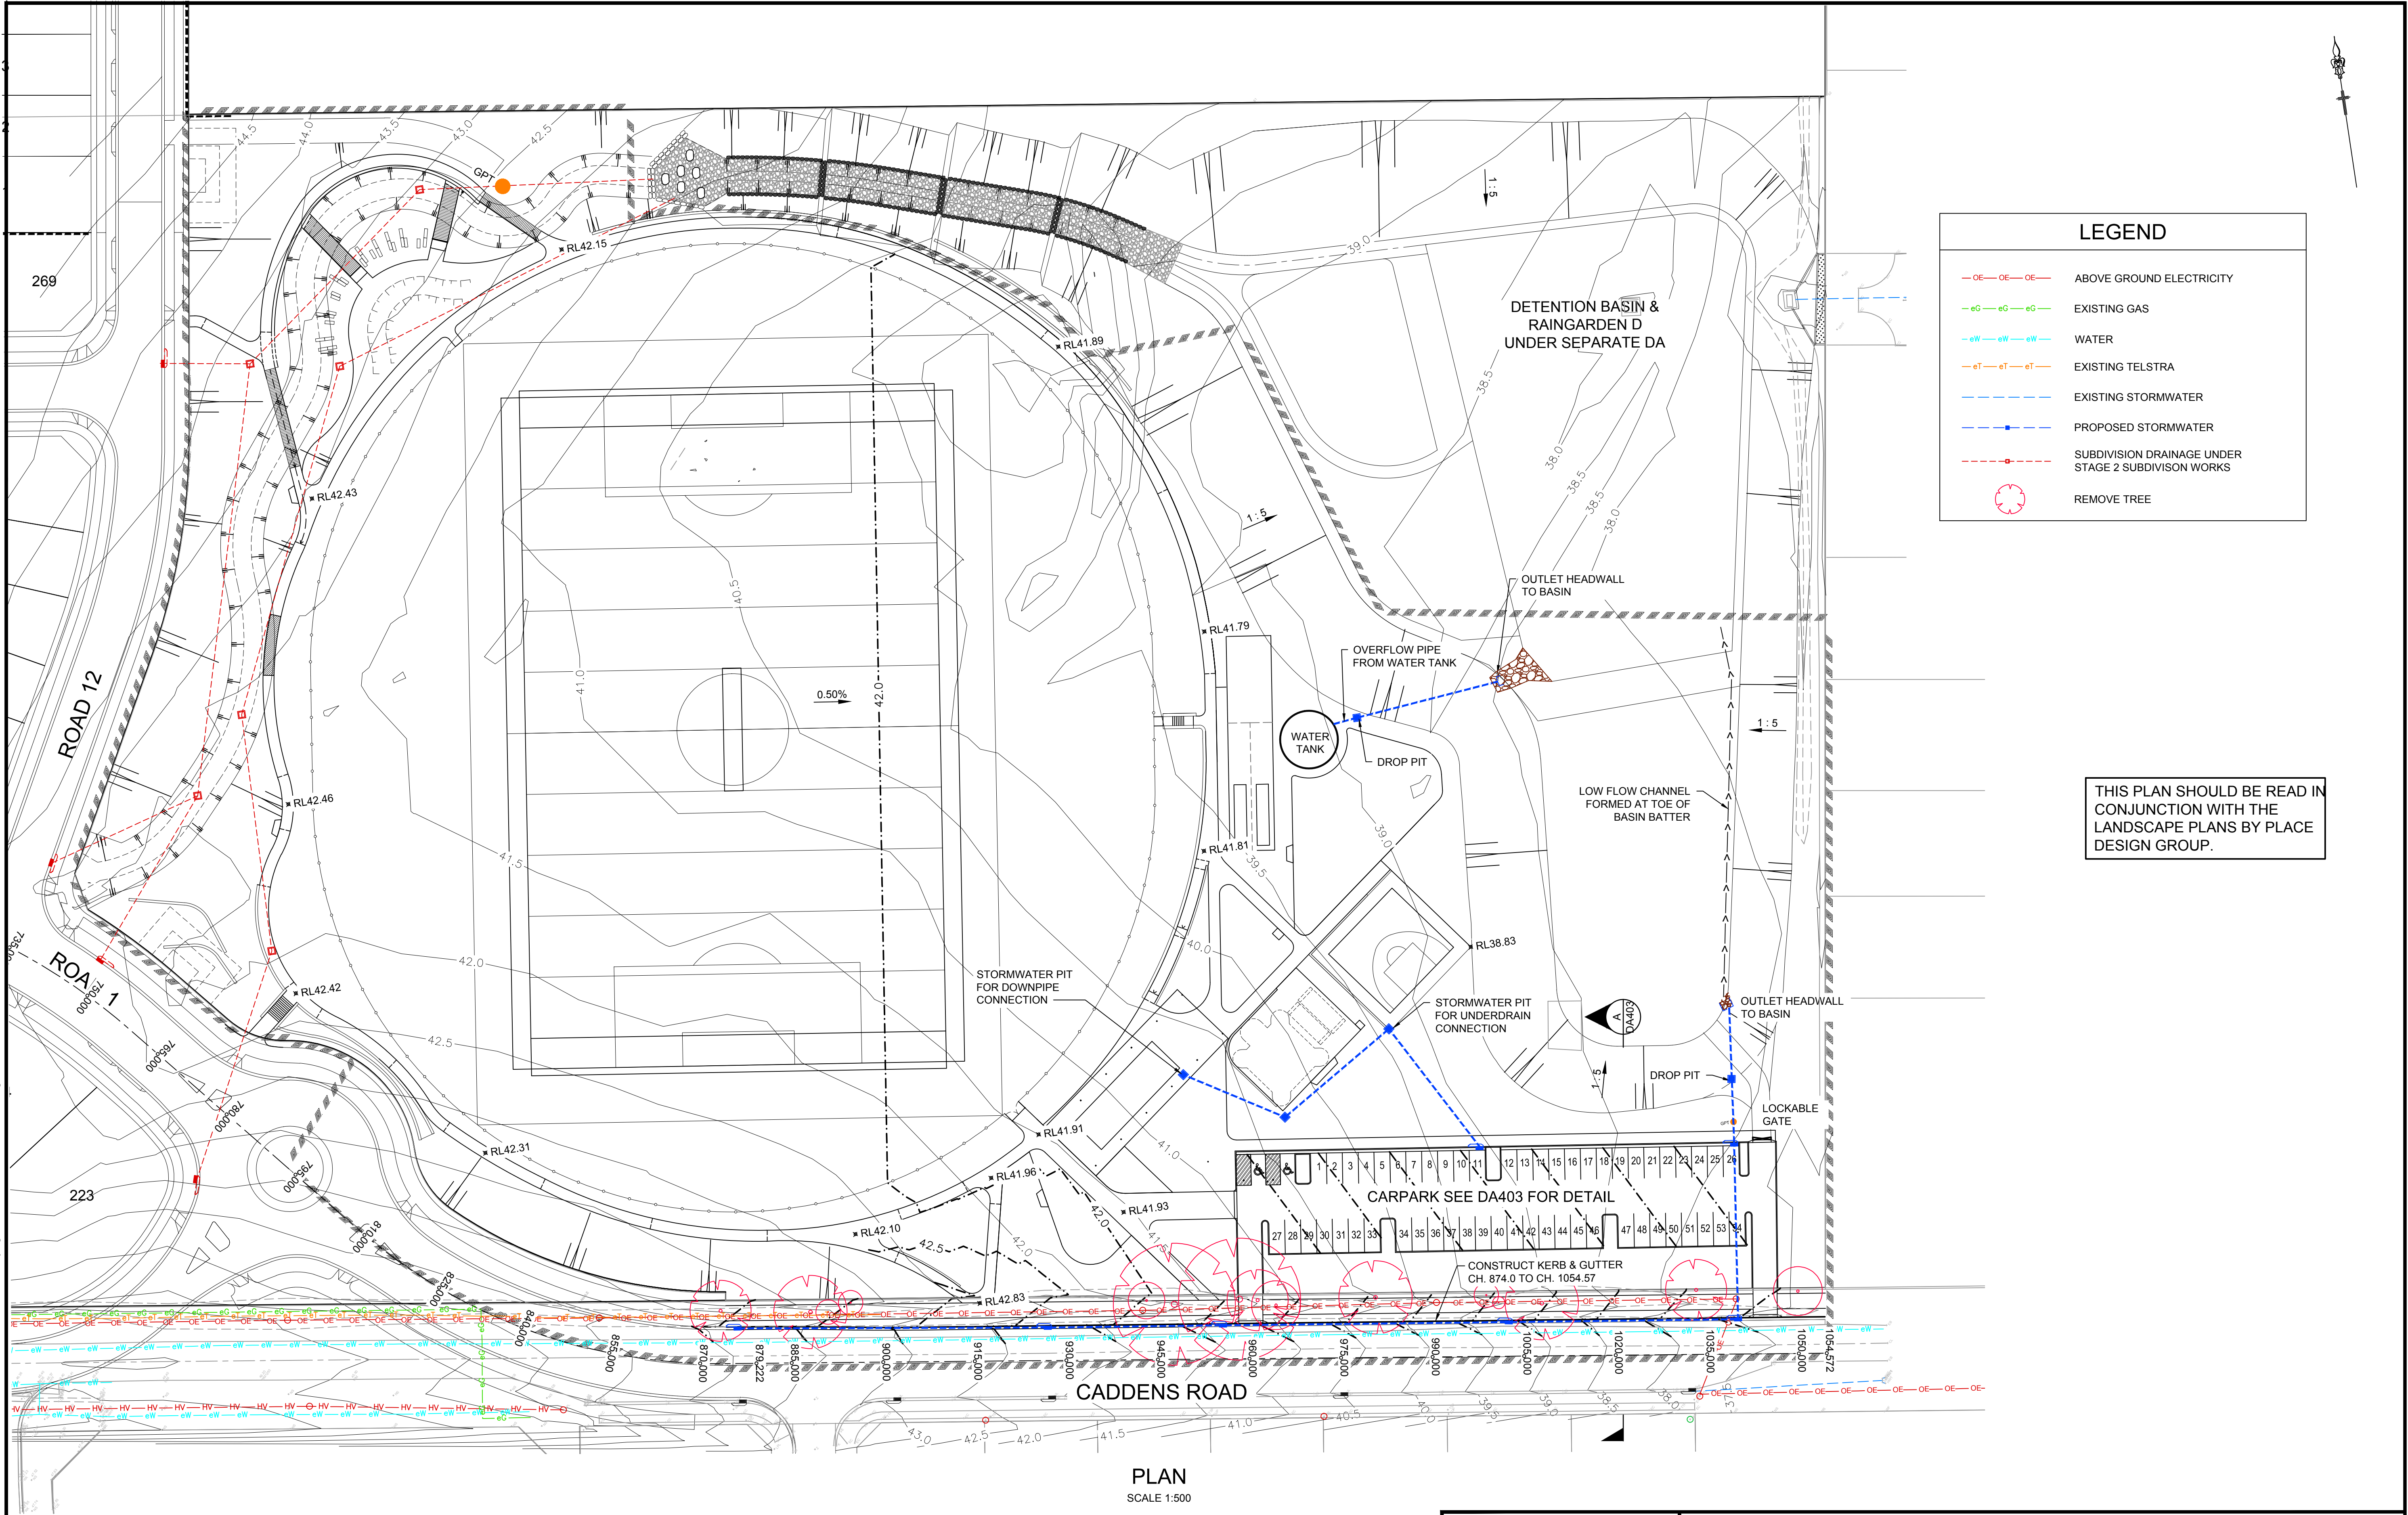


LEGEND

- OE—OE—OE— ABOVE GROUND ELECTRICITY
- eG—eG—eG— EXISTING GAS
- eW—eW—eW— WATER
- eT—eT—eT— EXISTING TELSTRA
- EXISTING STORMWATER
- PROPOSED STORMWATER
- SUBDIVISION DRAINAGE UNDER STAGE 2 SUBDIVISION WORKS
- ⊗ REMOVE TREE

THIS PLAN SHOULD BE READ IN CONJUNCTION WITH THE LANDSCAPE PLANS BY PLACE DESIGN GROUP.

PLAN
SCALE 1:500

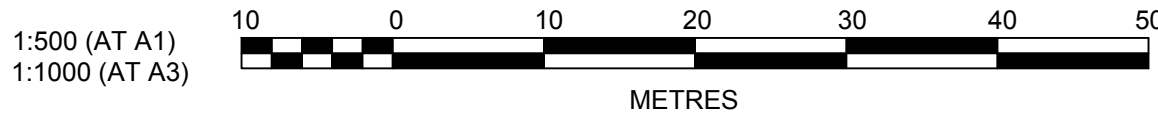

CLIENT:



LEGACYPROPERTY

THIS DRAWING MUST NOT BE USED FOR CONSTRUCTION UNLESS SIGNED AS PART OF AN APPROVED CONSTRUCTION CERTIFICATE.

ISSUED FOR DA APPROVAL
NOT FOR CONSTRUCTION

**CADDENS HILL - PLAYING FIELD
CARPARK & AMENITIES**

ENGINEERING PLAN



PLAN No:	110358/DA402	A
FILE No:	110358DA402	
SHEET SIZE:	A1 ORIGINAL	

J. WYNDHAM PRINCE CONSULTING CIVIL INFRASTRUCTURE ENGINEERS & PROJECT MANAGERS


PO Box 4366 PENRITH WESTFIELD NSW 2750
P 02 4720 3300 F 02 4720 3399 W www.jwprince.com.au E jwp@jwprince.com.au

AZIMUTH:
M.G.A
DATUM:
A.H.D
ORIGIN:

1	ISSUE FOR DEVELOPMENT APPLICATION	RT	NM	DHe	MS	26/05/17
	AMENDMENT	DES	DRN	CKD	APR	DATE

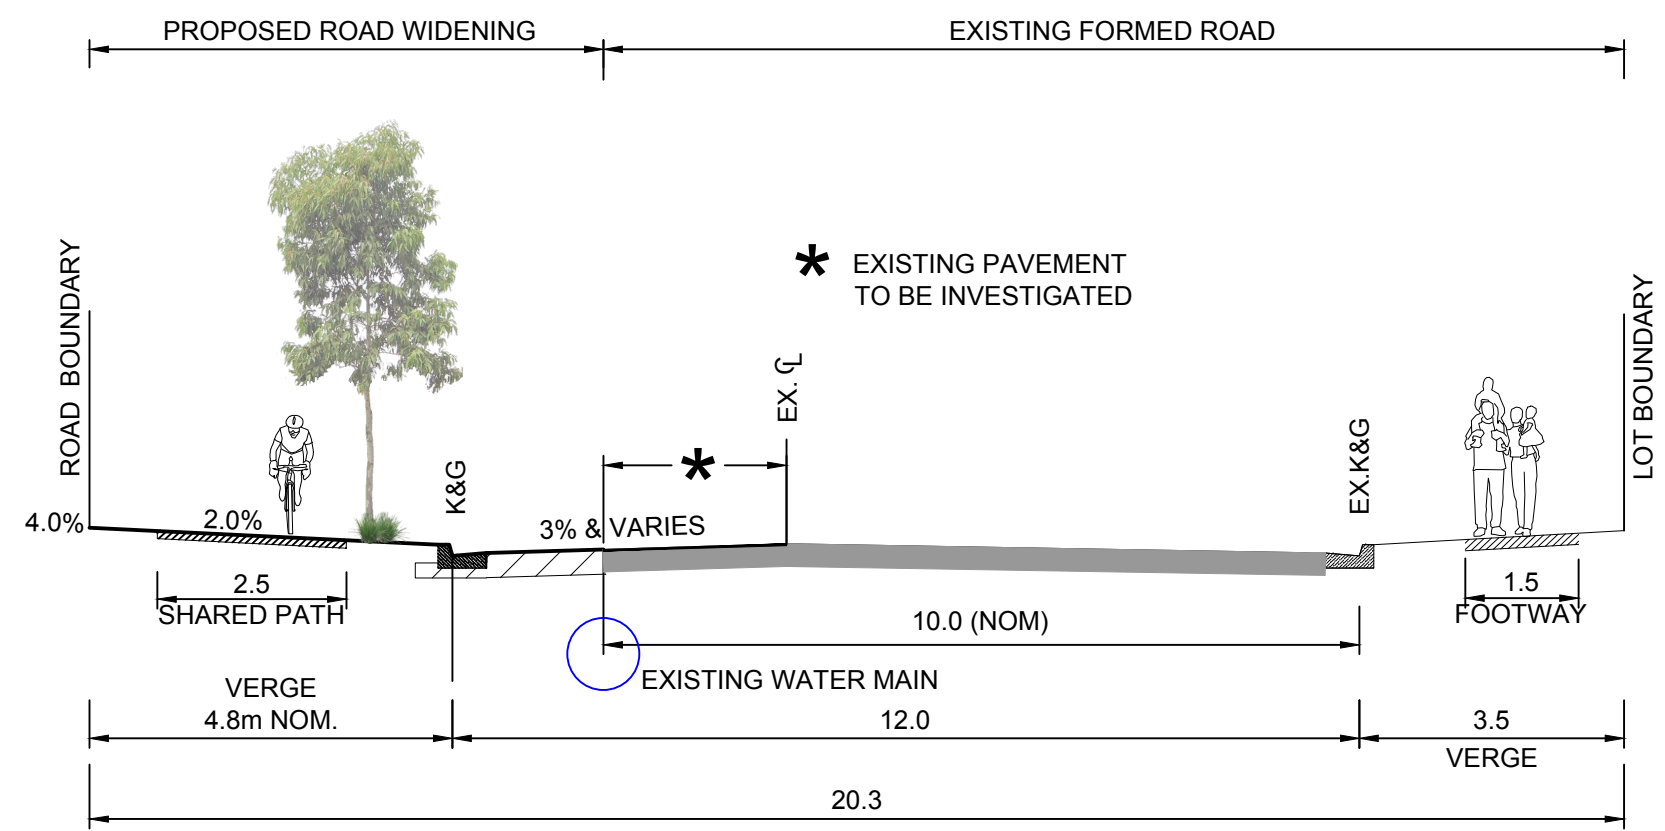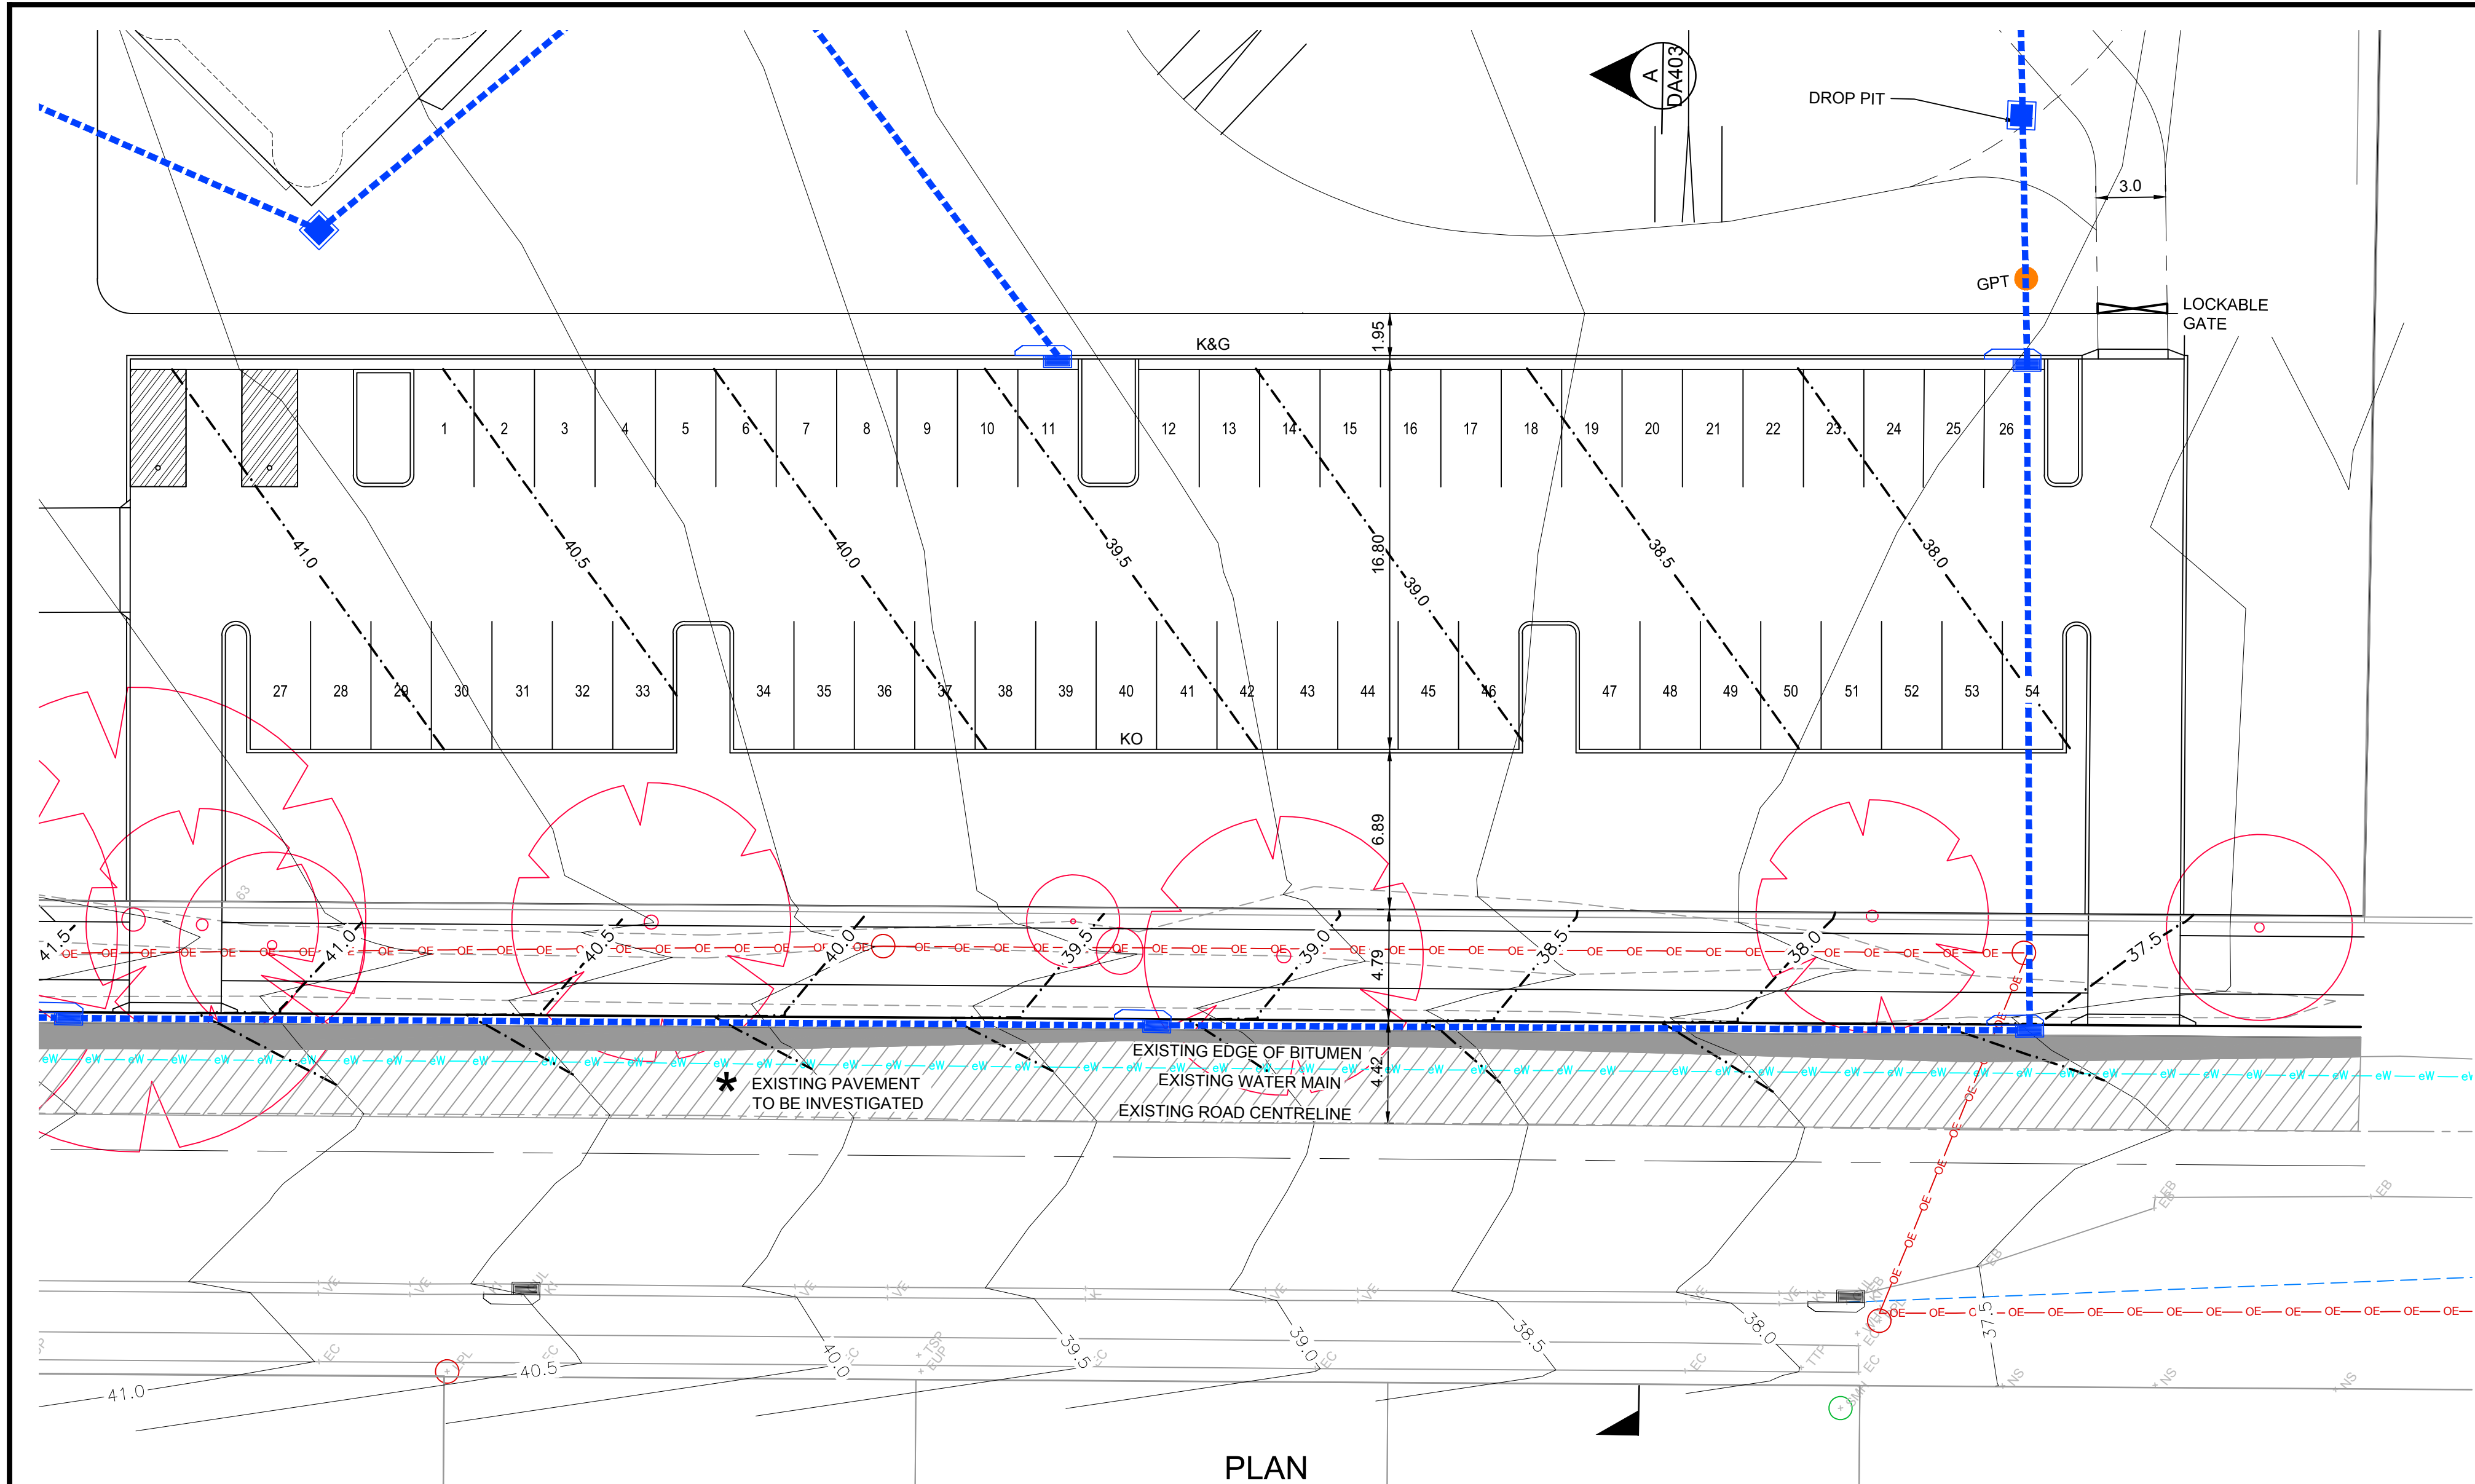

PLAN
SCALE 1:200

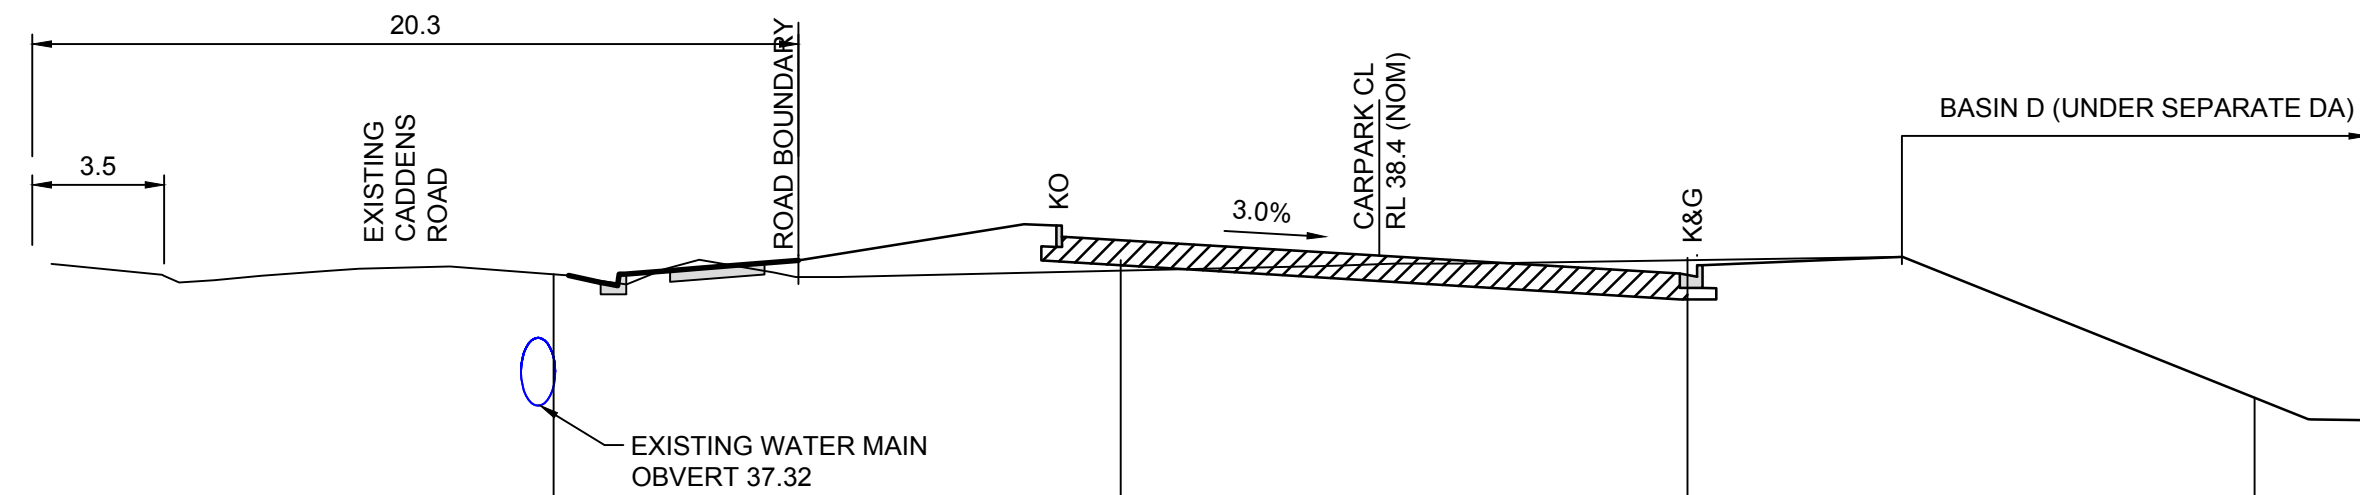

DATUM 34.0			
DESIGN SURFACE			
EXISTING SURFACE			
CHAINAGE	0.000	15.000	30.000

SECTION A
HORIZONTAL SCALE 1:200
VERTICAL SCALE 1:100

1:200 (AT A1)
1:400 (AT A3)



1:100 (AT A1)
1:200 (AT A3)



NO.	DESCRIPTION	RT	NM	DHe	MS	DATE
1	ISSUE FOR DEVELOPMENT APPLICATION	DES	DRN	CKD	APR	27/05/17
	AMENDMENT					

J. WYNDHAM PRINCE CONSULTING CIVIL INFRASTRUCTURE ENGINEERS & PROJECT MANAGERS

PO Box 4366 PENRITH WESTFIELD NSW 2750
P 02 4720 3300 F 02 4720 3399 W www.jwprince.com.au E jwp@jwprince.com.au

AZIMUTH:
M.G.A
DATUM:
A.H.D
ORIGIN:



ISSUED FOR DA APPROVAL
NOT FOR CONSTRUCTION

CADDENS HILL - PLAYING FIELD
CARPARK & AMENITIES

DETAILS

PLAN No:
110358/DA403

FILE No: 110358DA403

SHEET SIZE: A1 ORIGINAL

