



DETAIL PLAN

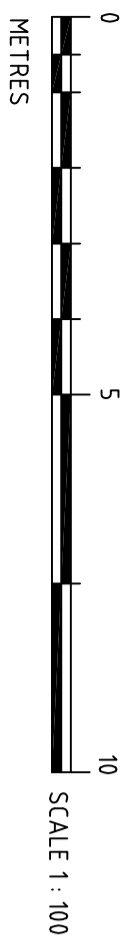

HOBART STREET

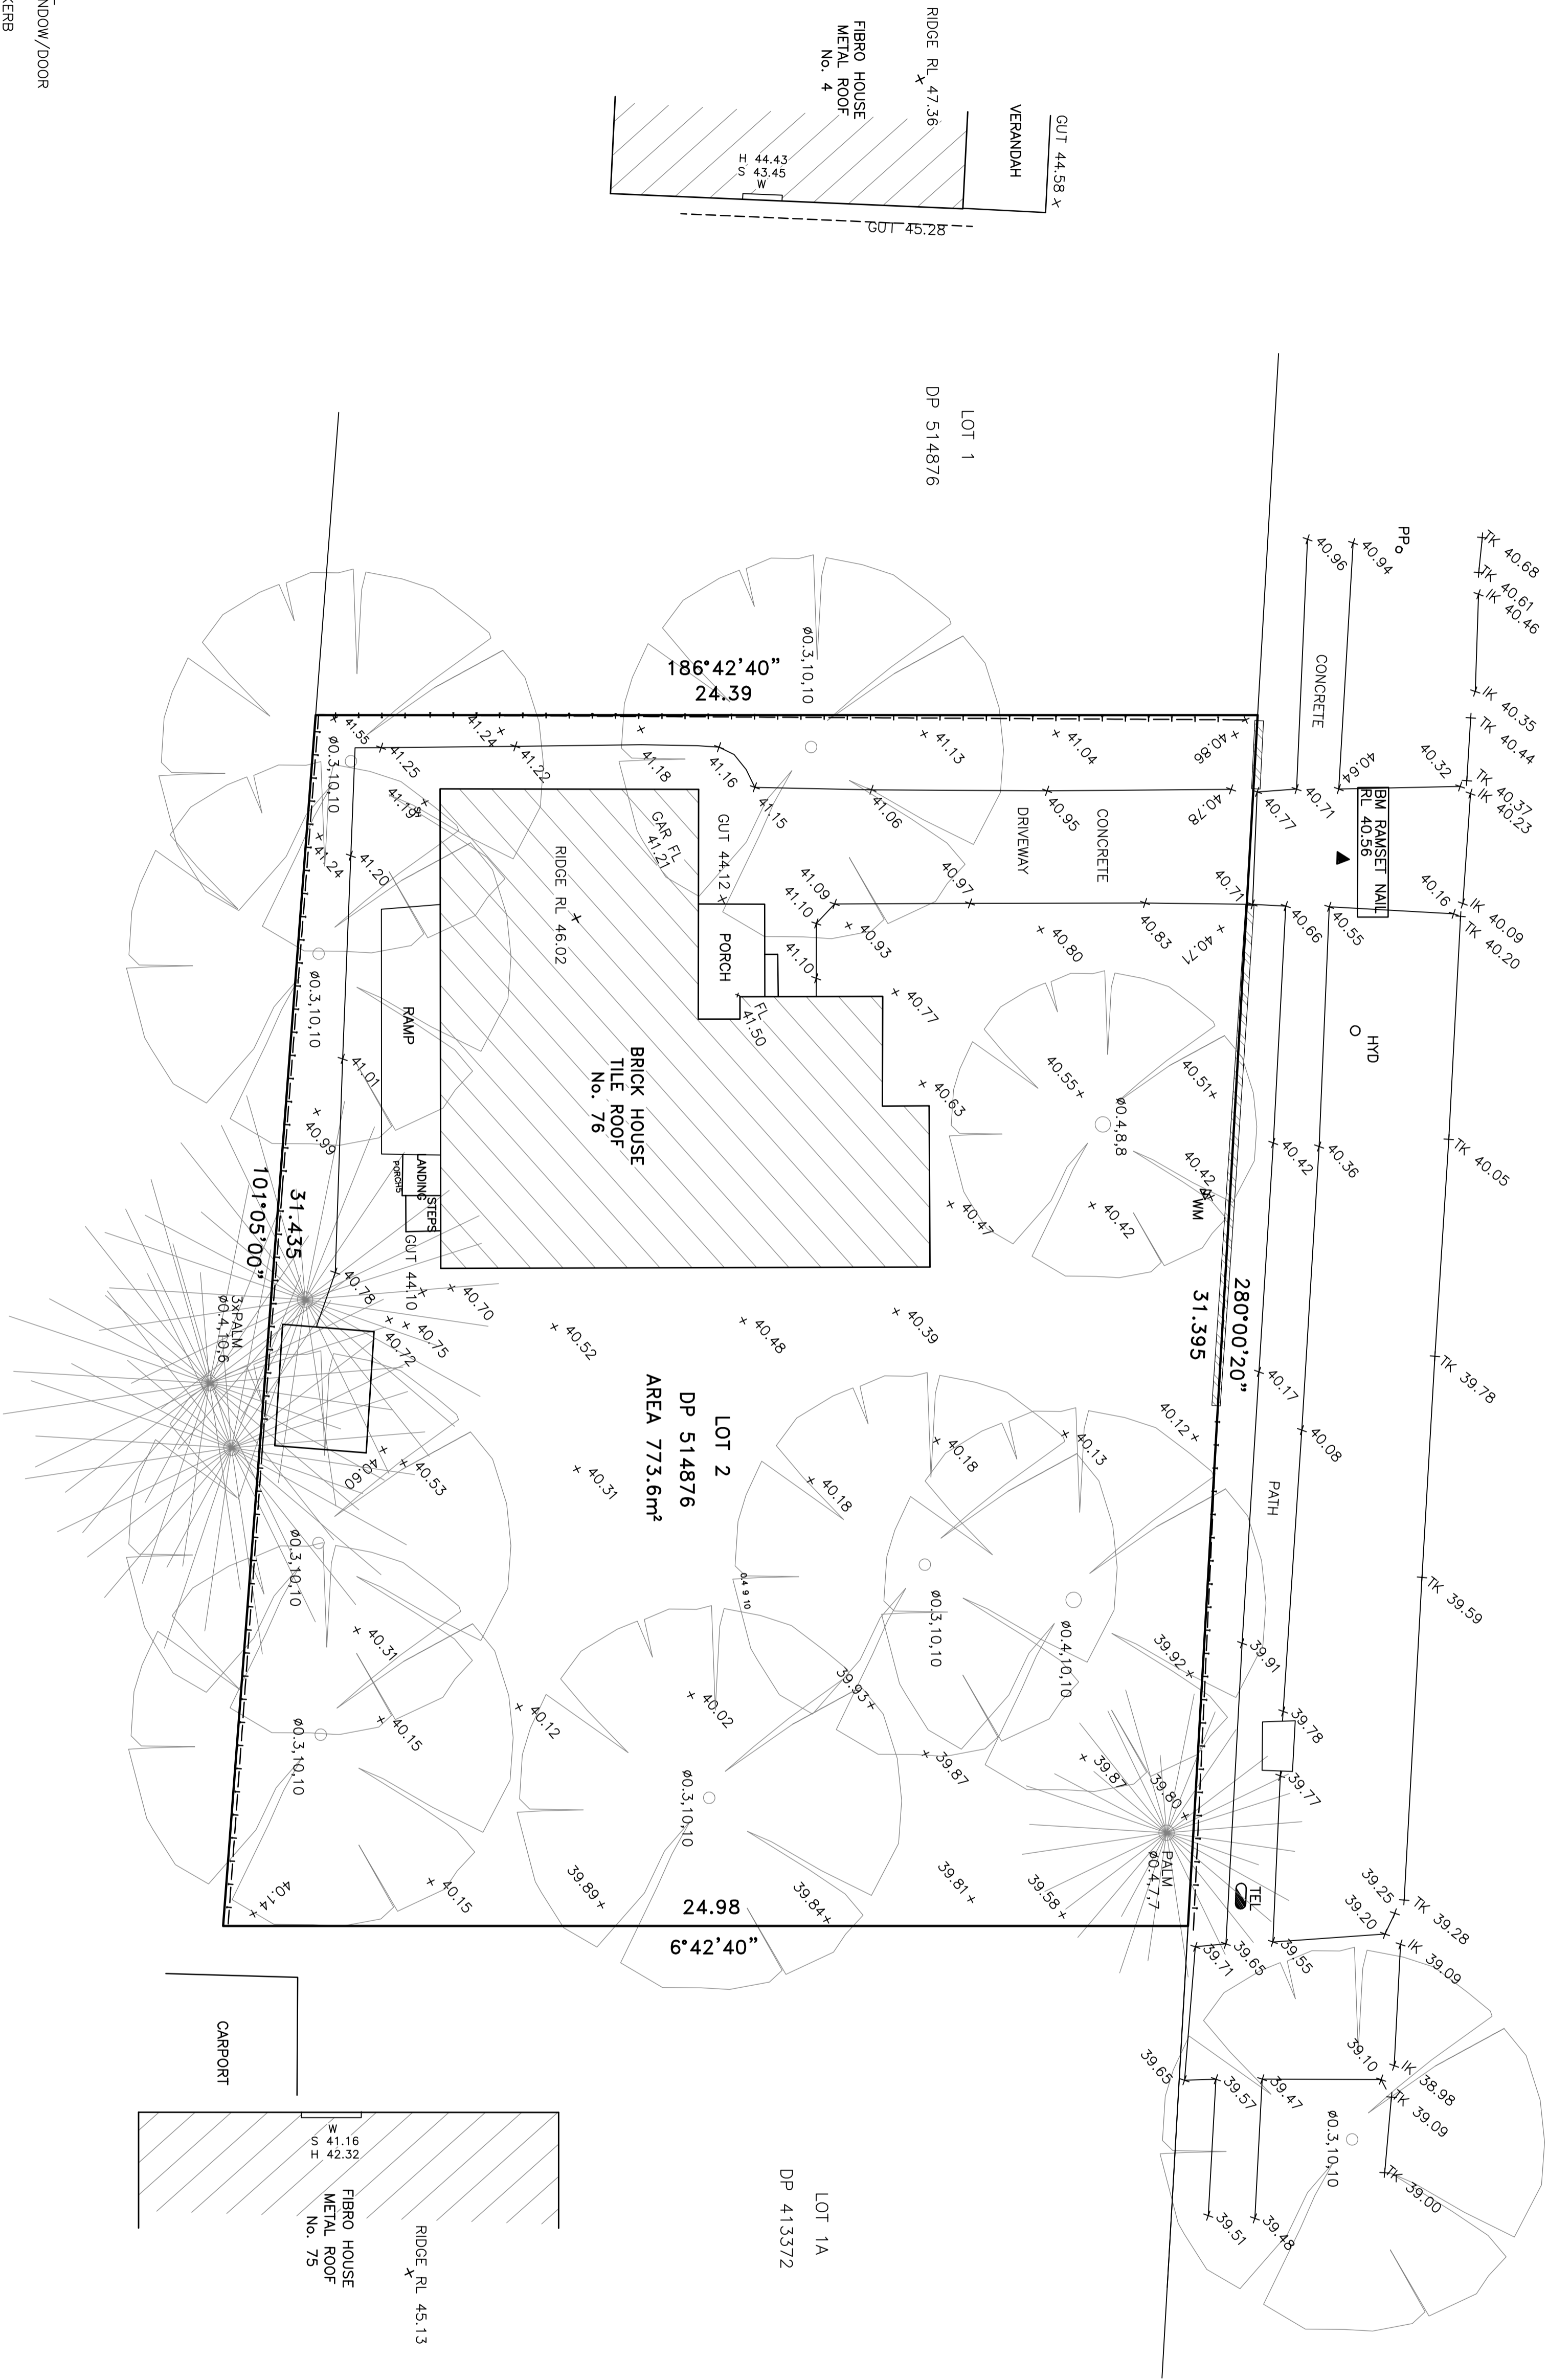

- LEGEND**
- BM BENCHMARK
 - FL FLOOR LEVEL
 - H HEAD OF WINDOW/DOOR
 - HYD HYDRANT
 - IK INVERT OF KERB
 - JK INVERT OF KERB
 - PP SOWER POLE
 - S SILL OF WINDOW/DOOR
 - TEL TELEPHONE PILE
 - TK TOP OF KERB
 - WM WINDO
 - WM WATER METER

THE LAND IS SUBJECT TO A COVENANT (VIDE G7098)

CitiSure Pty Ltd ABN 32 122 758 276		SCALE 1:100		SHEET 1 OF 1		ISSUE A		AMENDMENTS		CLIENT FJK GROUP PTY LTD		DATUM ADHD ORIGIN OF LEVELS: PM 3918 RL 47.15 DATED: 8-MAY-2020		PLAN DETAIL & LEVEL SURVEY		L.G.A. PENRITH ROOBY HILL COUNTY CUMBERLAND		TITLE LOT 2 DP 514876	
CONSULTING SURVEYORS P.O. Box 439 KELLYVILLE NSW 2155 PHONE: (02) 9647 1142 E-mail: info@citisure.com.au		DATE OF SURVEY 9-5-2020		PLOT FILE 11908-DET		DRAWN JC													
		SURVEY KM																	

COPYRIGHT OF THIS DRAWING IS THE PROPERTY OF CITISURE PTY LTD AND SHOULD NOT BE REPRODUCED IN WHOLE OR PART WITHOUT WRITTEN PERMISSION OF THE COMPANY.

- NOTES**
1. BOUNDARIES NOT SURVEYED.
 2. DIMENSIONS AND BEARINGS OBTAINED FROM THE LAND TITLES OFFICE.
 3. THESE SYMBOLS ARE TO APPROXIMATE SCALE FOR THINK & AND CARRY SPREAD.
 4. ALL OTHER SYMBOLS ARE NOT TO SCALE AND ARE DIAGRAMMATIC ONLY.
 5. ONLY VISIBLE ABOVE GROUND SERVICES HAVE BEEN LOCATED.
 6. ONLY VISIBLE ABOVE GROUND SERVICES HAVE BEEN LOCATED.
 7. ALL KERB LEVELS ARE ON THE TOP OF KERB UNLESS OTHERWISE STATED.
 8. PLAN IS TO BE USED FOR DETAIL PURPOSES ONLY.
 9. PLAN IS TO BE USED FOR DETAIL PURPOSES ONLY.
 10. CONTOUR INTERVAL: 0.0m.

