



COPYRIGHT © VINCE MORGAN SURVEYORS  
 NO PART OF THIS DRAWING MAY BE REPRODUCED, COMMUNICATED, STORED IN A RETRIEVAL SYSTEM OR TRANSMITTED IN ANY FORM, WITHOUT THE WRITTEN PERMISSION OF THE COPYRIGHT OWNER. EXCEPT AS PERMITTED BY THE COPYRIGHT ACT 1988.  
 ANY PERMITTED DOWNLOADING, ELECTRONIC STORAGE, DISPLAY, PRINT, COPY, REPRODUCTION, COMMUNICATION OF THIS DRAWING, OR TRANSMISSION, CONTAIN NO ALTERATION OR ADDITION TO THE ORIGINAL DRAWING.  
 THIS NOTICE MUST NOT BE ERASED

W - DENOTES WINDOW TOP  
 WS - DENOTES WINDOW SILL  
 DENOTES SEWER MAIN (approx. position only)

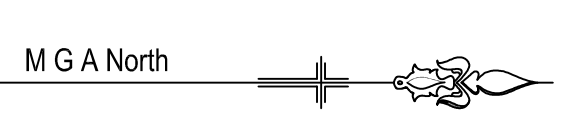

- NOTES:
- SPREAD OF TREES IS APPROXIMATE ONLY
  - LOCATION OF FENCES ARE APPROXIMATE ONLY
  - ONLY VISIBLE SERVICES HAVE BEEN LOCATED ACCURATELY
  - NO UNDERGROUND SERVICES SEARCH HAS BEEN CARRIED OUT
  - BOUNDARY DIMENSIONS AND AREA ARE BY TITLE ONLY
  - 'K' DENOTES TOP OF KERB
  - 'W' DENOTES TOP OF WALL

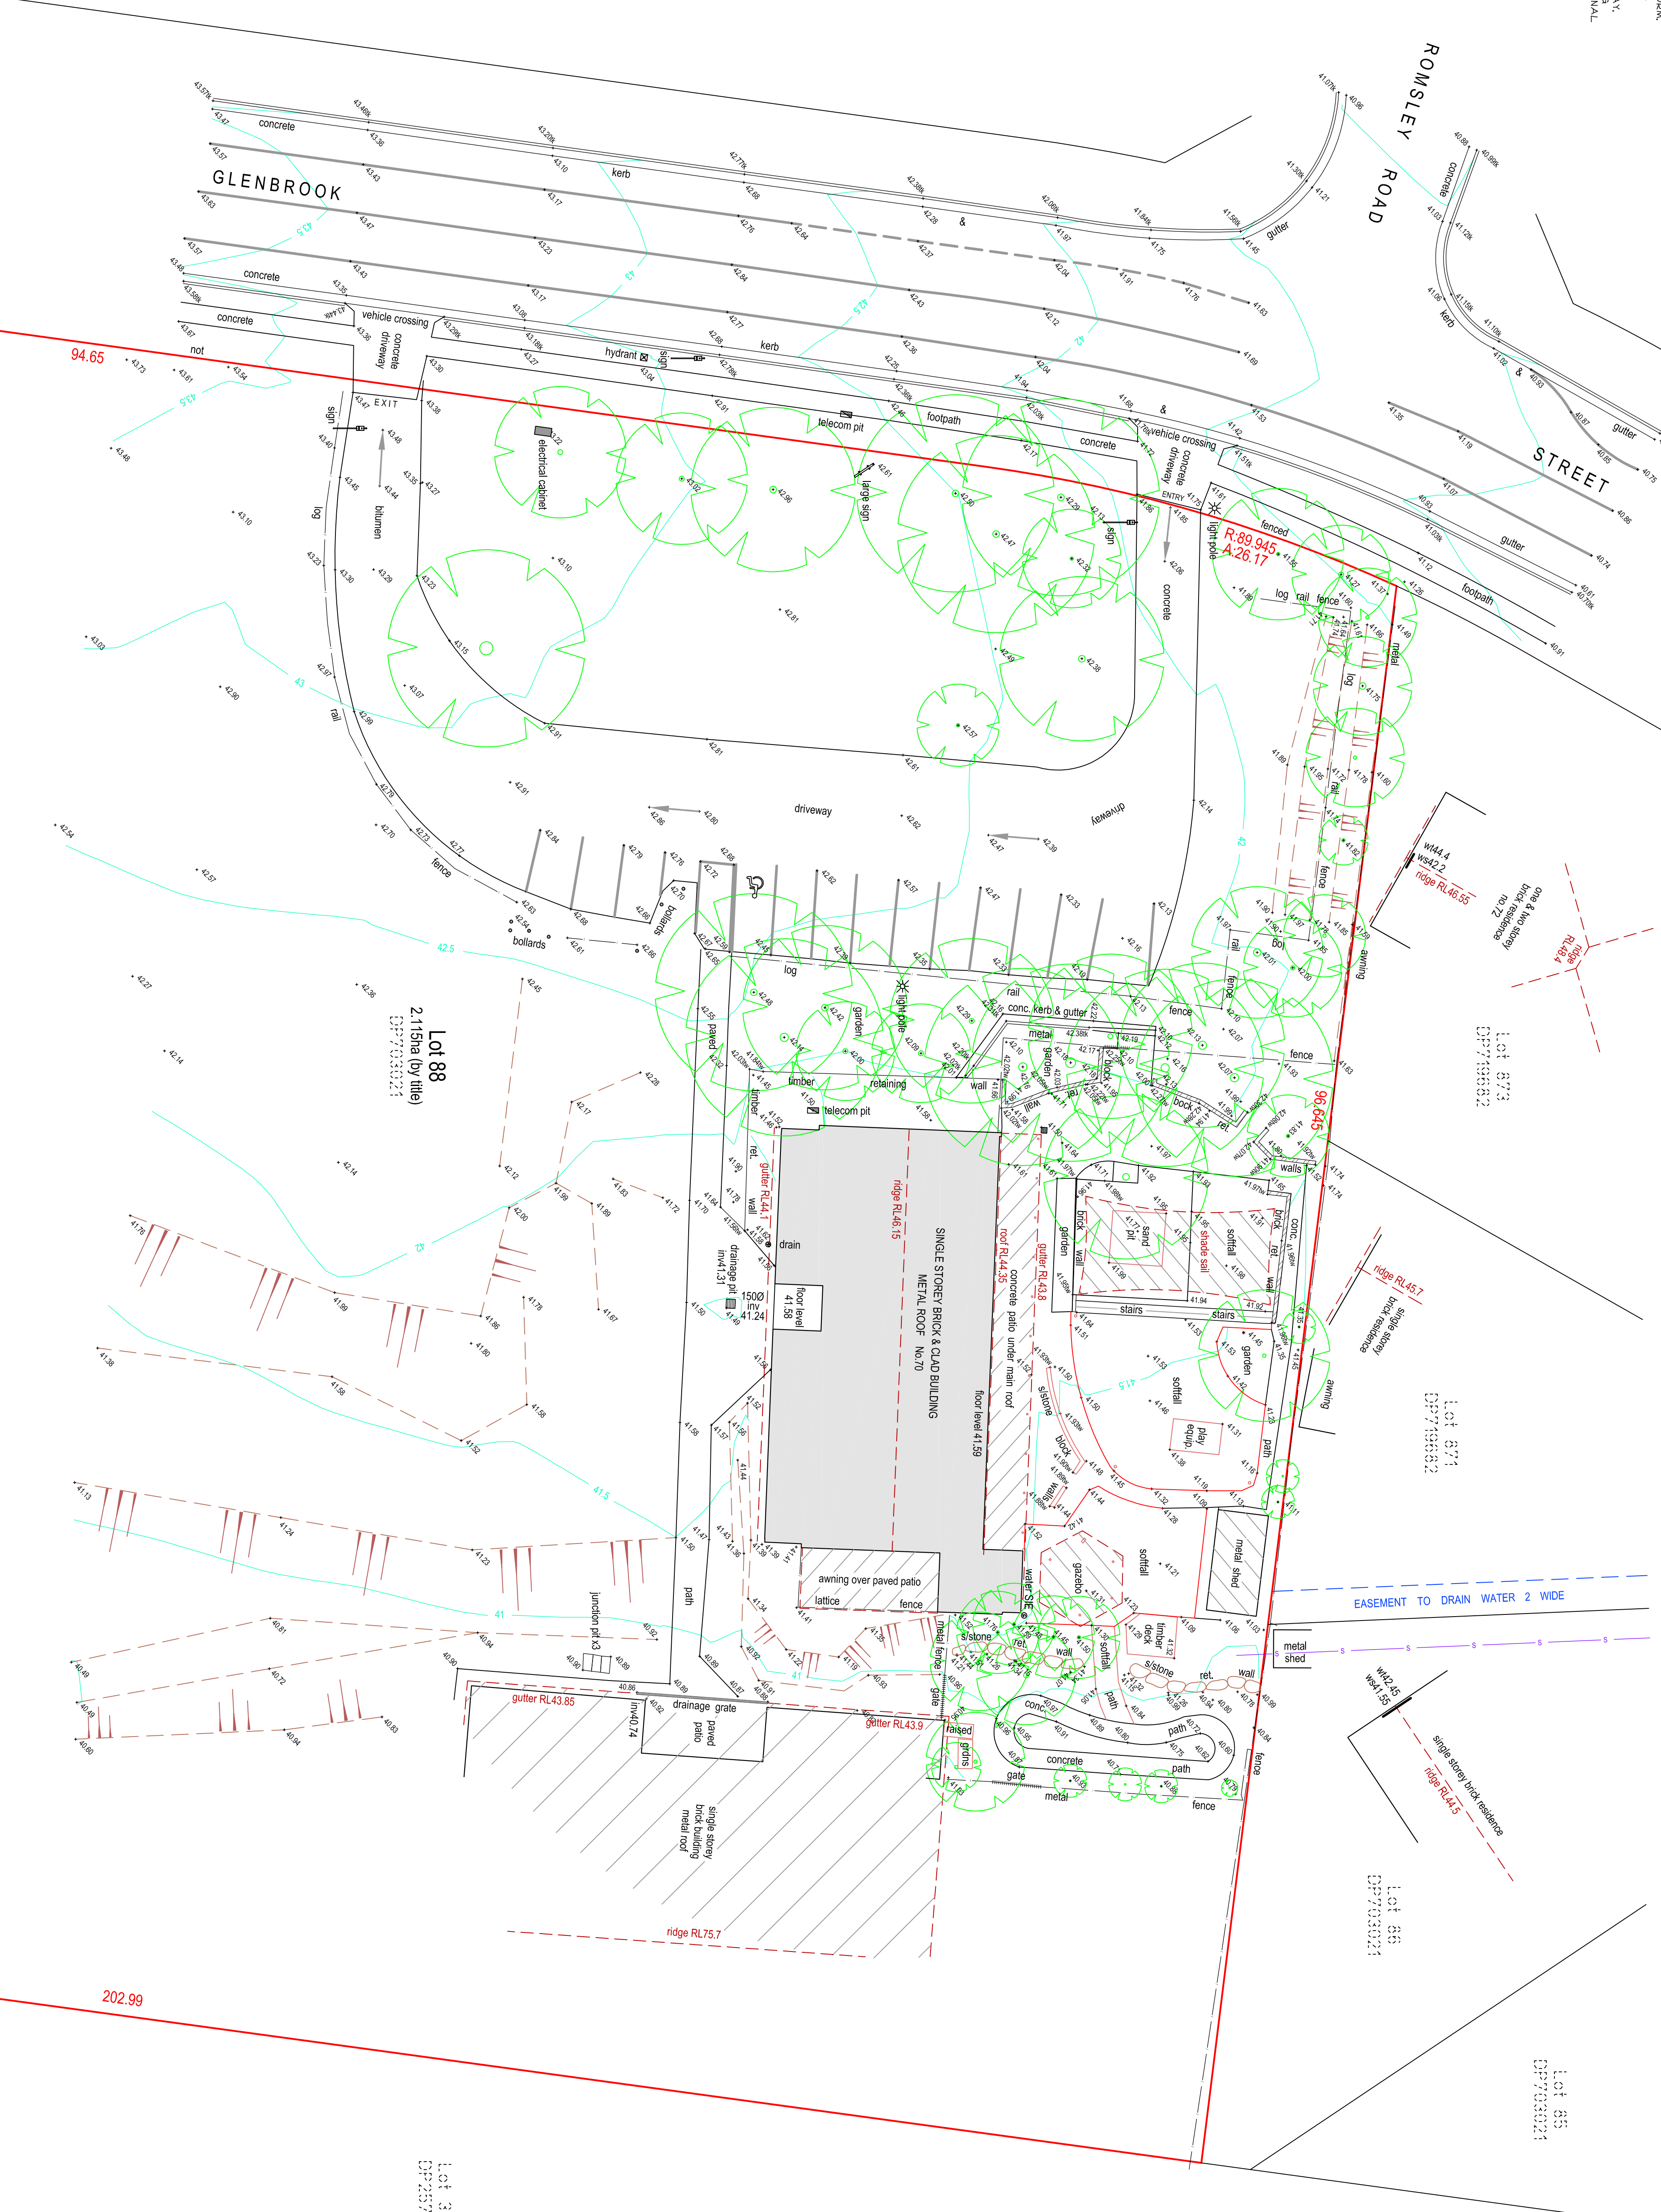

No.	AMENDMENT	DATE

**vince morgan**  
 SURVEYORS

Vince Morgan (Surveyors) Pty Ltd  
 77 UNION ROAD PENRITH  
 PO BOX 4156 PENRITH PLAZA 2750  
 Ph 47215293  
 email: vince@vincemorgan.com.au  
 www.vincemorgan.com.au

DATE: 14-05-19	DATE: 14-05-19
ORIGIN: SSMS7563	SCALE: 1:200 @ A1
RL 41.50	CONTOUR INTERVAL: 0.5m
SOURCE: SCMS	INTERVAL: 0.5m
DRAWN: M. Perlebas	CHECKED:

CLIENT:  
**PENRITH CITY COUNCIL**

LOT(S): 88 / D/P 703021  
 STREET ADDRESS: No.70 GLENBROOK STREET  
 LOCATION: JAMISONTOWN  
 LOCAL GOVT: PENRITH

DRAWING TITLE:  
**DETAIL & CONTOUR SURVEY**

PLAN No.	22333T
ISSUE:	
SHEET: 1	
OF: 1	