

NORTH NOTE
BEARINGS SHOWN HAVE BEEN DETERMINED FROM NSW LAND REGISTRY SERVICES PLANS AND ARE RELATED TO MAGNETIC NORTH. TRUE NORTH IS APPROXIMATE ONLY AND FURTHER INVESTIGATION WOULD BE REQUIRED TO DETERMINE ACCURATE TRUE NORTH.



KATE RAFTON

CLIENT REFERENCE: RAFTON - 4084

REVISION	DESCRIPTION	DATE

LOT 7 DP 21745
62 WARWICK STREET
PENRITH, NSW

CONTOUR PLAN

JOB REFERENCE
2212/320584

LEVEL DATUM	
AUSTRALIAN HEIGHT DATUM	
DRAWN	CHECKED
D.FISK	N.TAYLOR
SURVEY DATE	
12.01.2021	
SHEET SIZE	
A2	
SCALE	
1:200	




SCHEDULE OF TREES			
	DIAMETER	HEIGHT	TYPE
T1	0.30	8m	-
T2	0.20	6m	-
T3	0.30	8m	-
T4	0.30	7m	-
T5	0.20	6m	-
T6	0.20	6m	-
T7	0.20	6m	-
T8	0.30	3m	-
T9	0.30	5m	-
T10	0.10	2m	-
T11	0.50	10m	-
T12	0.10	6m	-
T13	0.80	10m	-
T14	0.30	4m	-
T15	0.20	7m	-
T16	1.00	12m	-
T17	0.30	5m	-
T18	0.80		STUMP
T19	0.30		STUMP
T20	0.60	9m	-
T21	0.20	6m	-

LEGEND	
	BENCH MARK
	PHOTO POINT
	GULLY PIT
	VEHICULAR/PRAM CROSSING
	TOP OF BANK
	BOTTOM OF BANK

ABBREVIATIONS	
EB	- ELECTRICAL BOX
EM	- ELECTRICAL METER
GM	- GAS METER
H	- HYDRANT
KO	- KERB OUTLET
LH	- LAMP HOLE
LP	- LIGHT POLE
MH	- MAN HOLE
MS	- MAINTENANCE SHAFT
PP	- POWER POLE
R	- HYDRANT RECYCLED
SH	- SHRUB
SIO	- SEWER INSPECTION OPENING
SMH	- SEWER MAN HOLE
SR	- STOP VALVE RECYCLED
SV	- STOP VALVE
SVP	- SEWER VENT PIPE
SWP	- STORM WATER PIT
T	- TREE
TP	- TELECOMMUNICATIONS PIT
VER	- VERANDAH
WT	- WATER TAG
WM	- WATER METER
WMR	- WATER METER RECYCLED
WC, GC, EC, TC	- SERVICE CONDUIT
W/C	- WATER CLOSET

SOURCE OF LEVELS	
PM 12625 RL 41.533	
S.C.I.M.S	

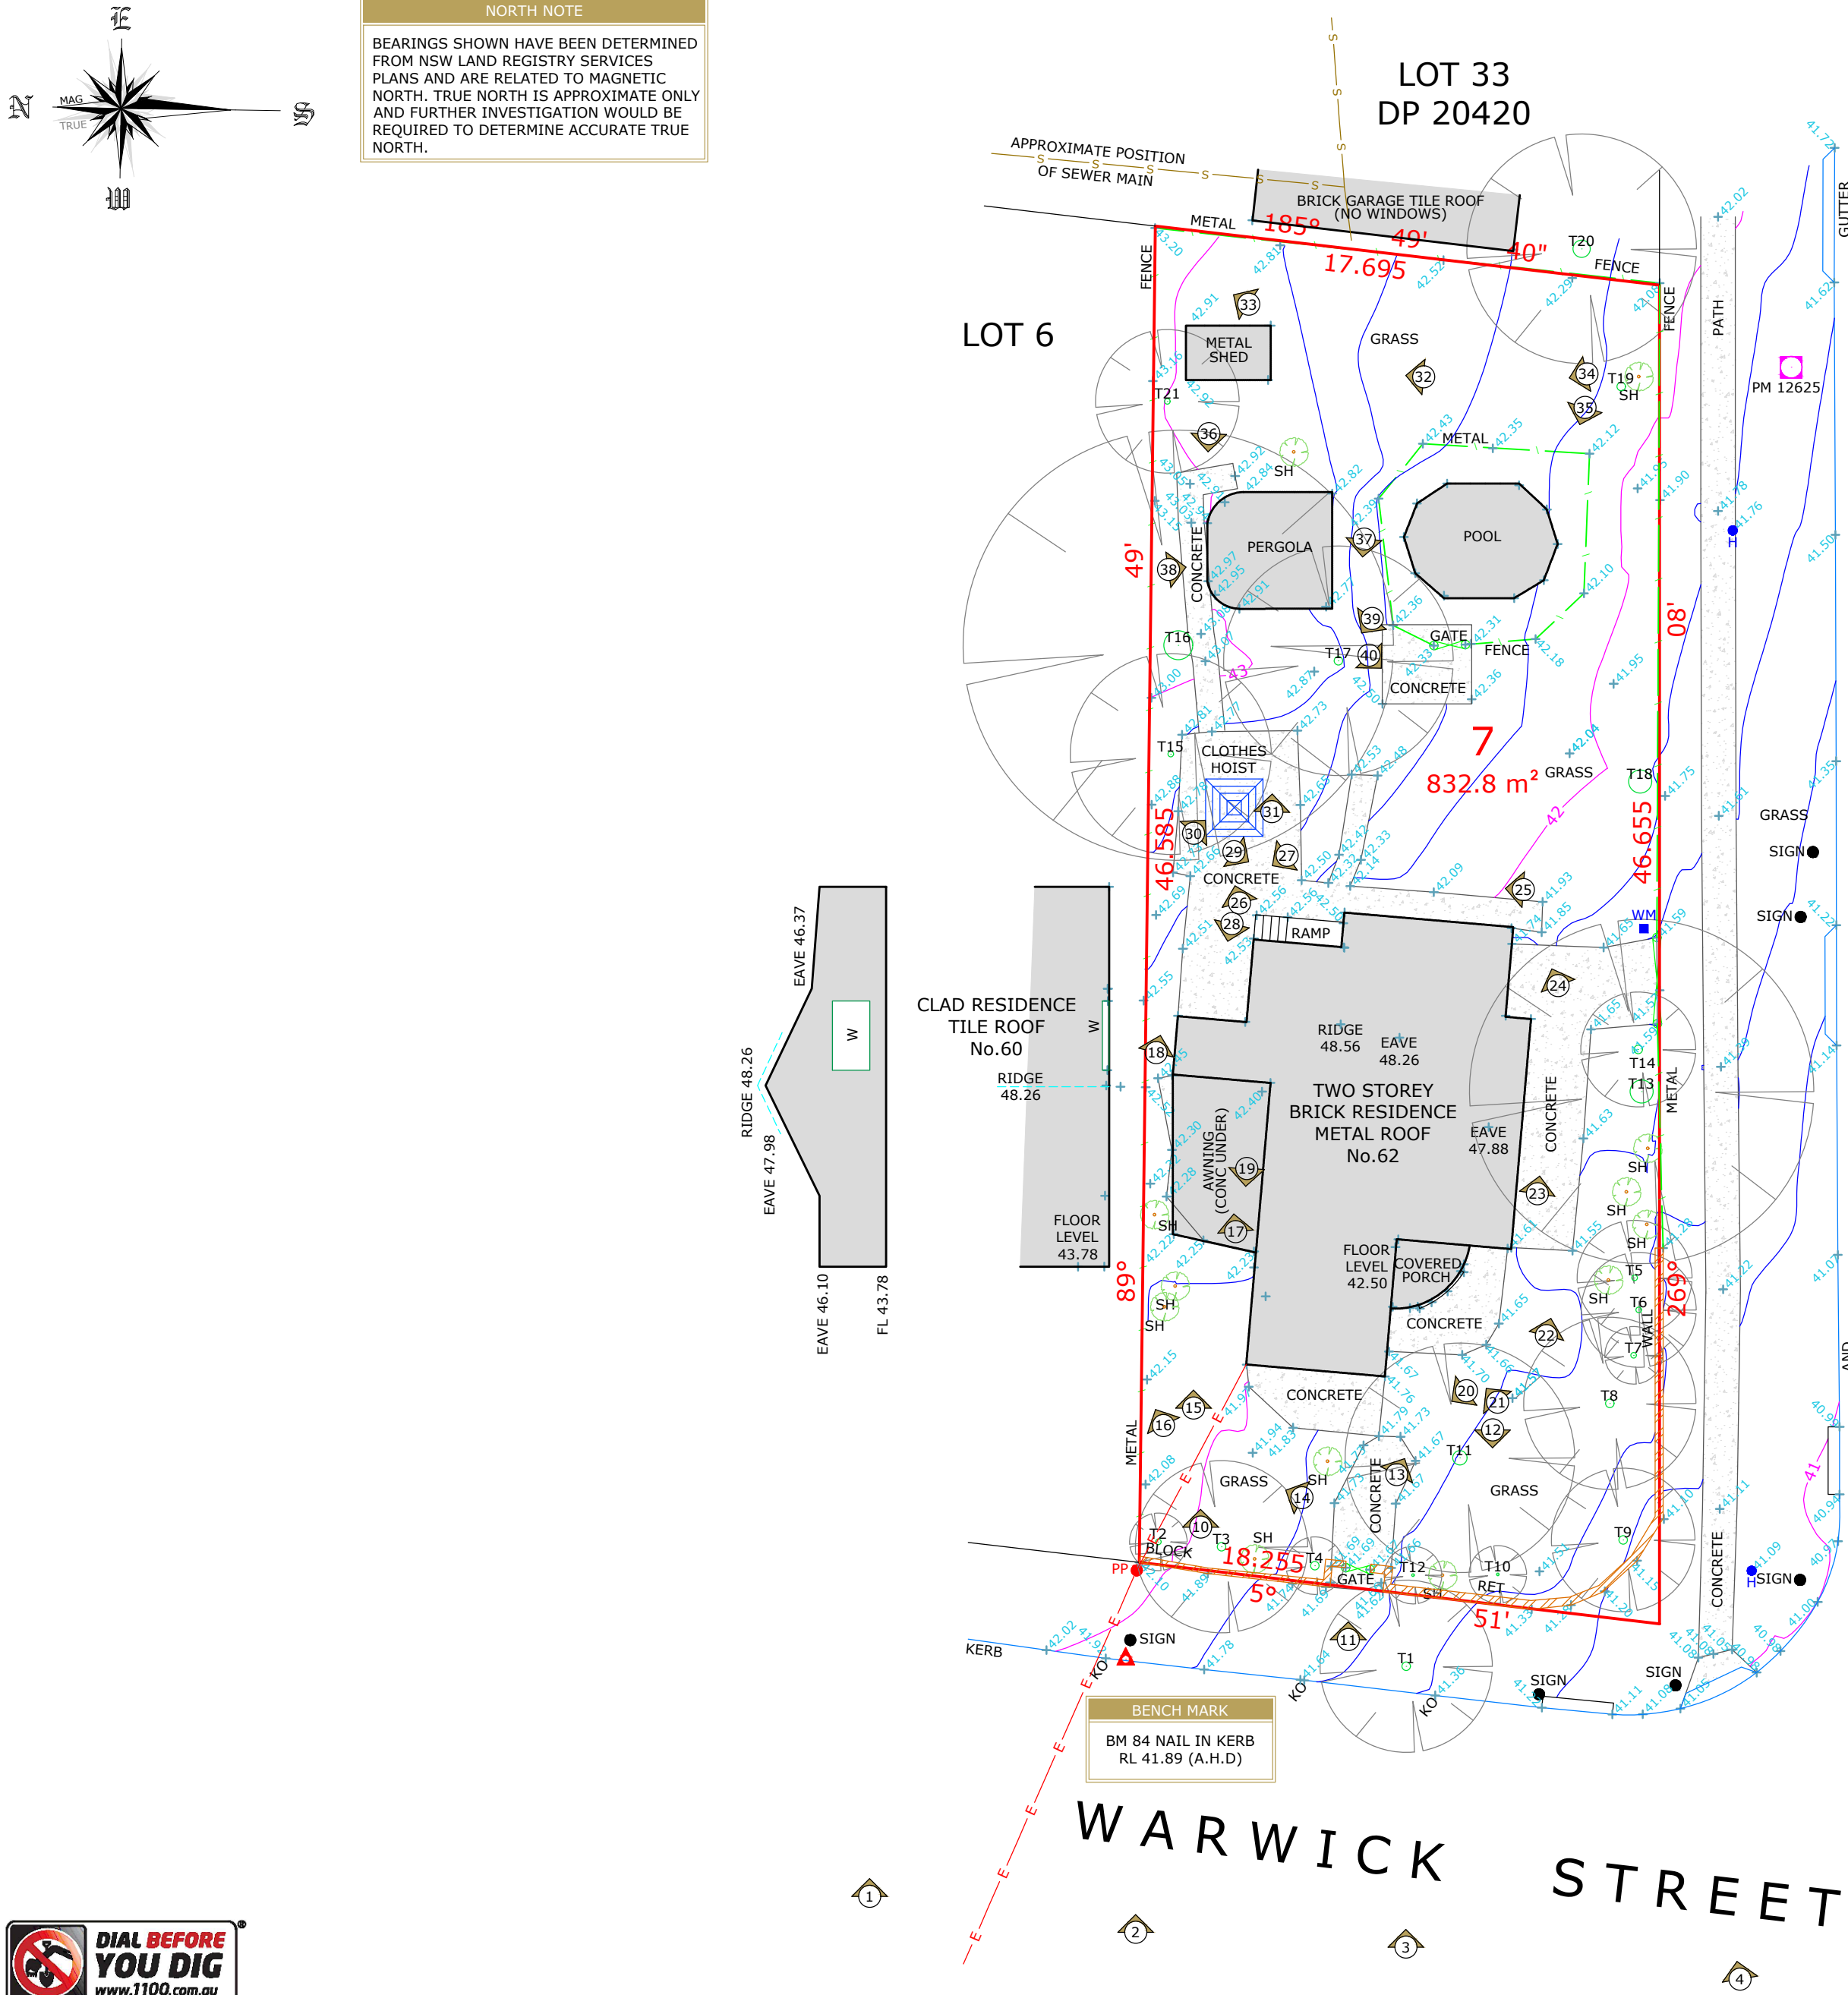

JAMISON ROAD

WARWICK STREET