
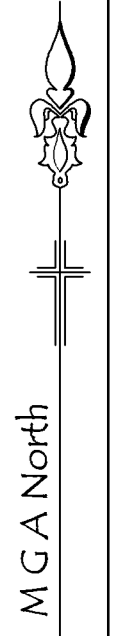


NOTE: BOUNDARIES HAVE BEEN PLOTTED FROM CURRENT CADASTRAL INFORMATION AND ARE SUBJECT TO FINAL SURVEY.

- (E1) EASEMENT TO DRAIN WATER 16 & 72.3 WIDE
- (E2) RIGHT OF WAY 6.095 WIDE
- (E3) RIGHT OF WAY 4.57 WIDE
- (E4) EASEMENT TO DRAIN WATER VARIABLE WIDTH AND RIGHT OF CARRIAGEWAY VARIABLE WIDTH

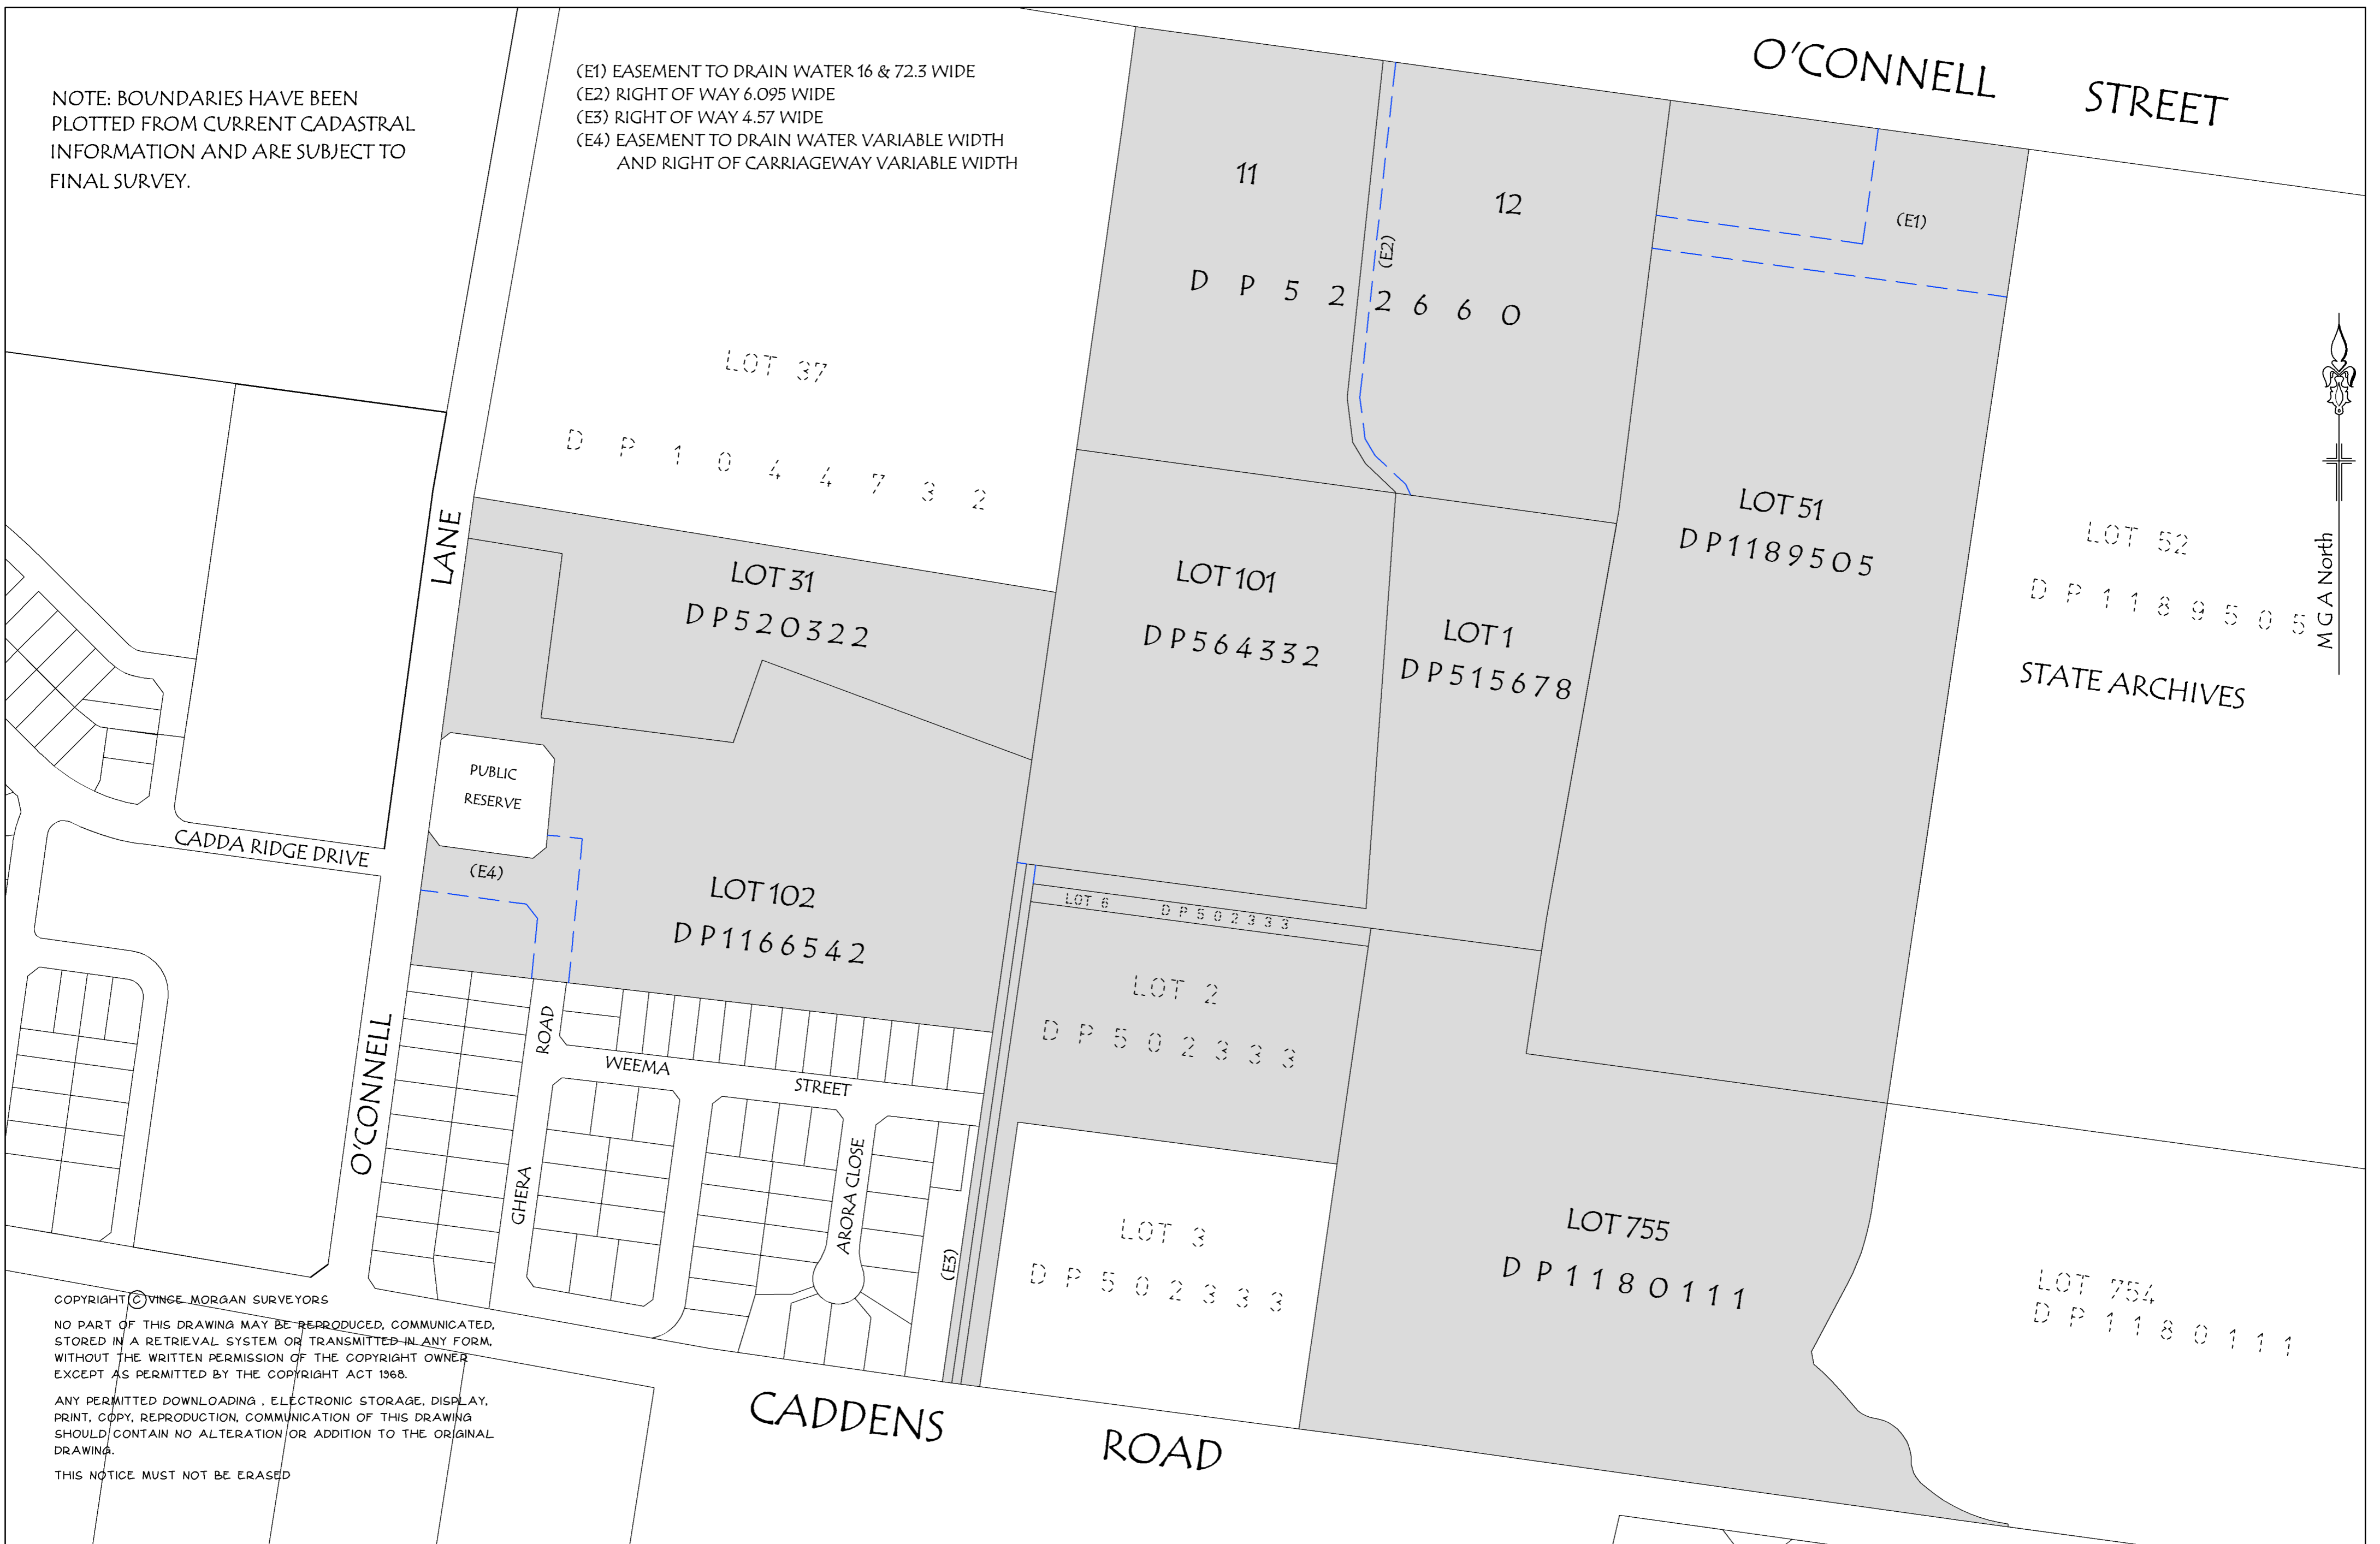

COPYRIGHT © VINCE MORGAN SURVEYORS

NO PART OF THIS DRAWING MAY BE REPRODUCED, COMMUNICATED, STORED IN A RETRIEVAL SYSTEM OR TRANSMITTED IN ANY FORM, WITHOUT THE WRITTEN PERMISSION OF THE COPYRIGHT OWNER EXCEPT AS PERMITTED BY THE COPYRIGHT ACT 1968.

ANY PERMITTED DOWNLOADING, ELECTRONIC STORAGE, DISPLAY, PRINT, COPY, REPRODUCTION, COMMUNICATION OF THIS DRAWING SHOULD CONTAIN NO ALTERATION OR ADDITION TO THE ORIGINAL DRAWING.

THIS NOTICE MUST NOT BE ERASED

No.	AMENDMENT	DATE
B	2 & 6/50233 ADDED	05.09.16
A	D.P.515678 ADDED	16.08.16

vince morgan
SURVEYORS

Vince Morgan (Surveyors) Pty Ltd
77 UNION ROAD PENRITH
PO BOX 4156 PENRITH PLAZA 2750
Ph 47215295 Fax 47312821
email mail@vmsurvey.com.au
www.vincemorgansurveyors.com.au

DATUM:
ORIGIN:
DRAWN: IVM

DATE: 06.06.16
SCALE 1:2000 @A2
CHECKED:

CLIENT:
LEGACYPROPERTY

PLAN No.
20467-L (B)

SHEET 1 OF 1 SHEETS

ABN 52 065 060 808