
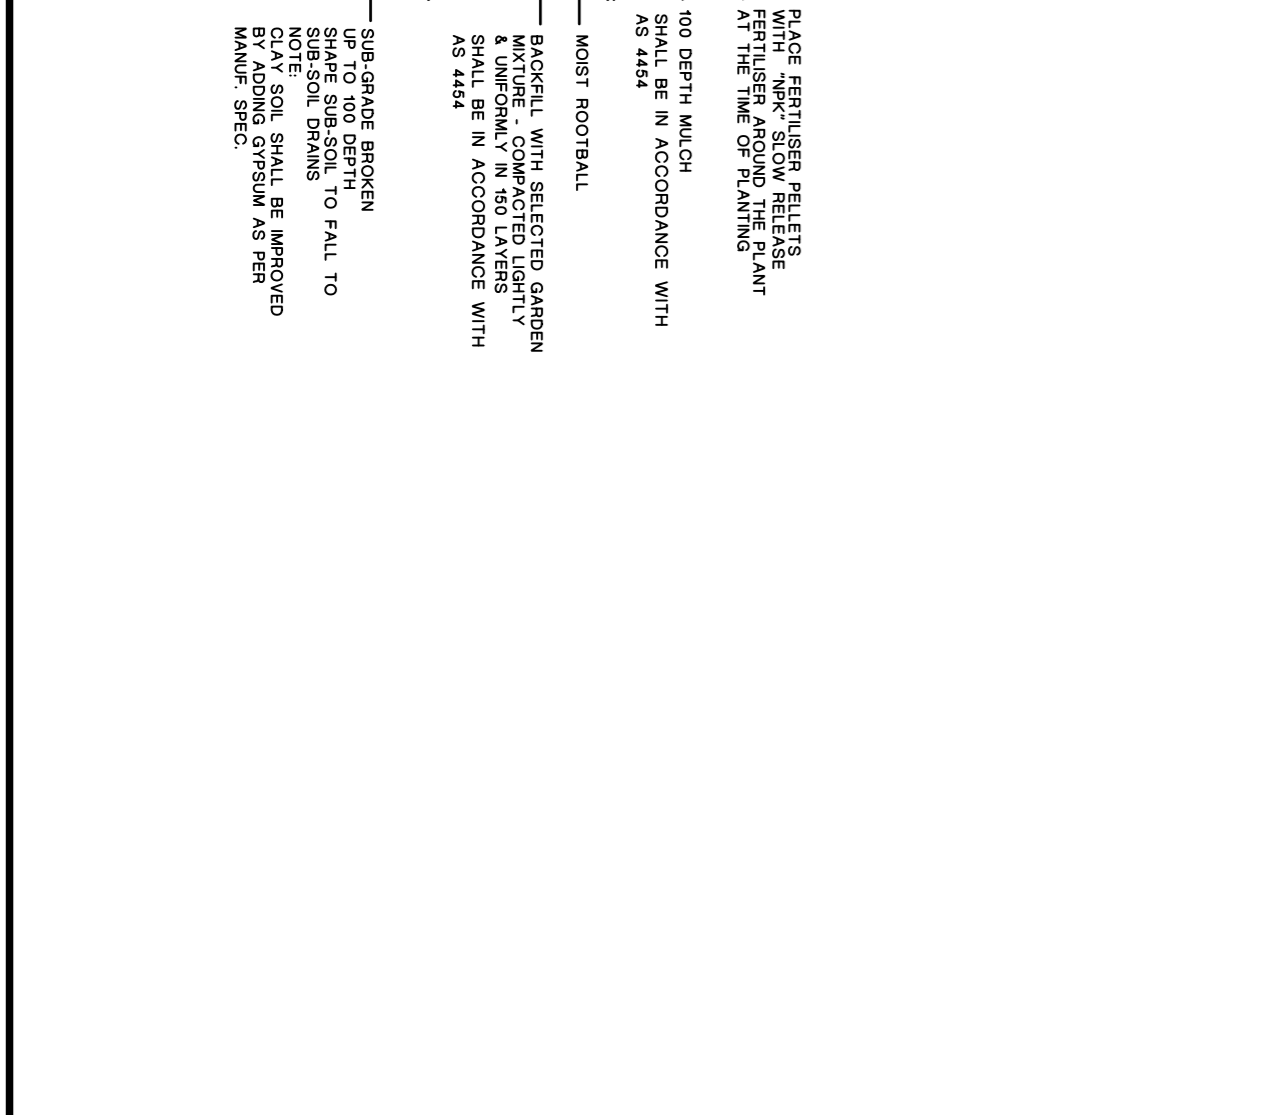
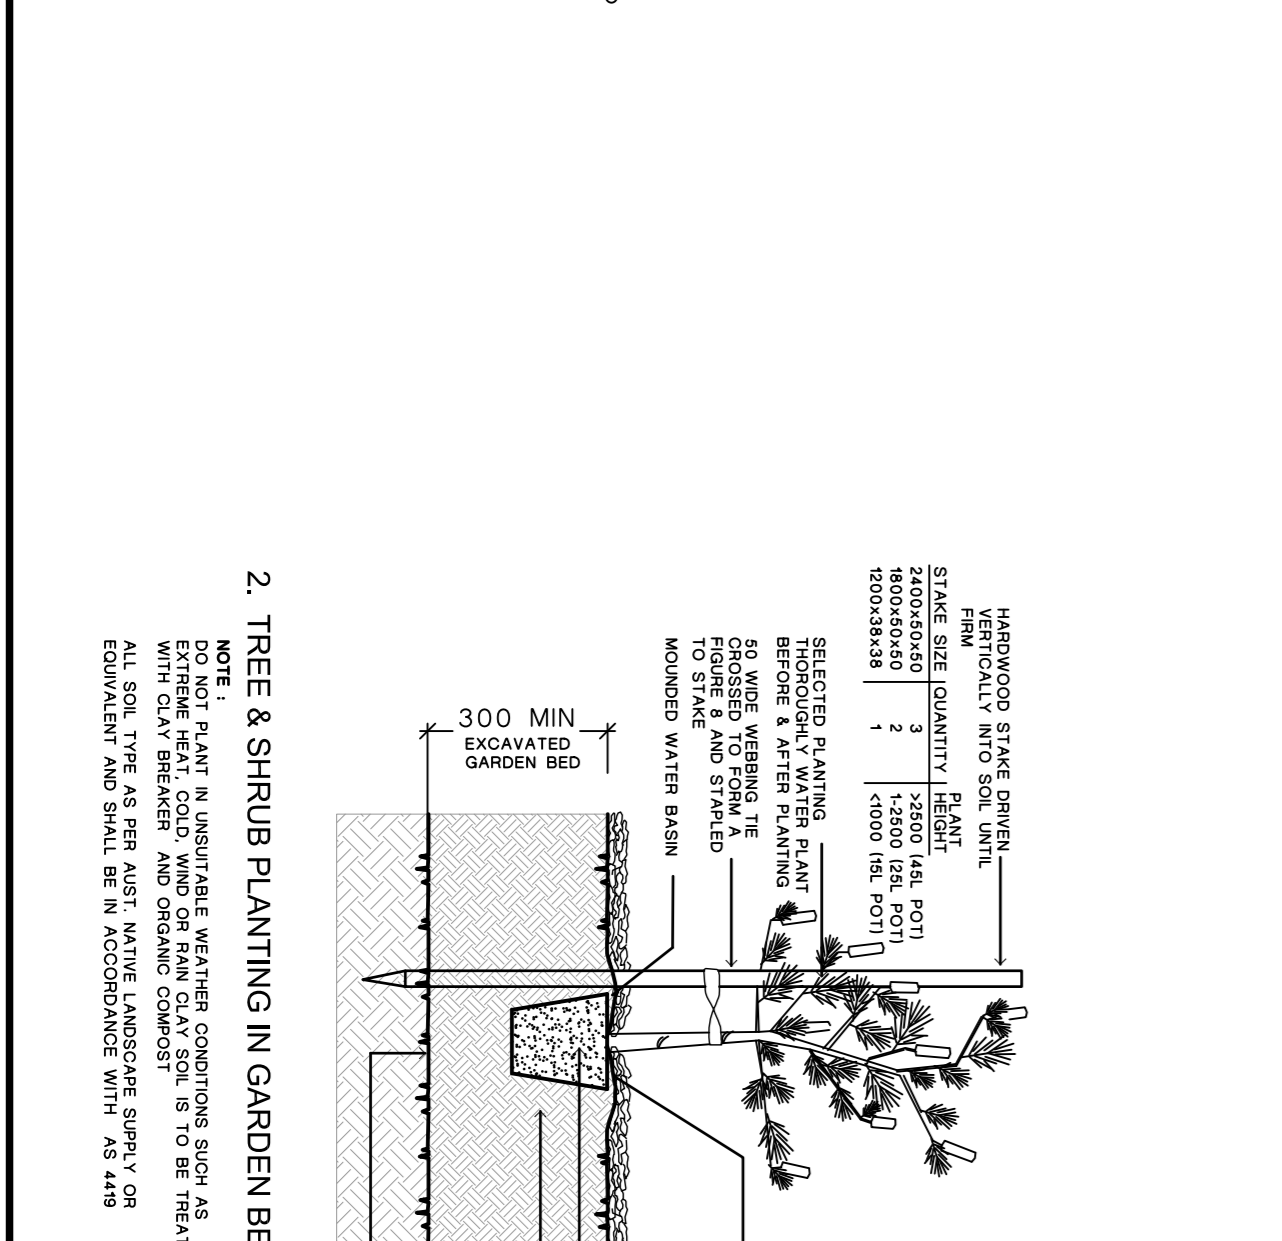
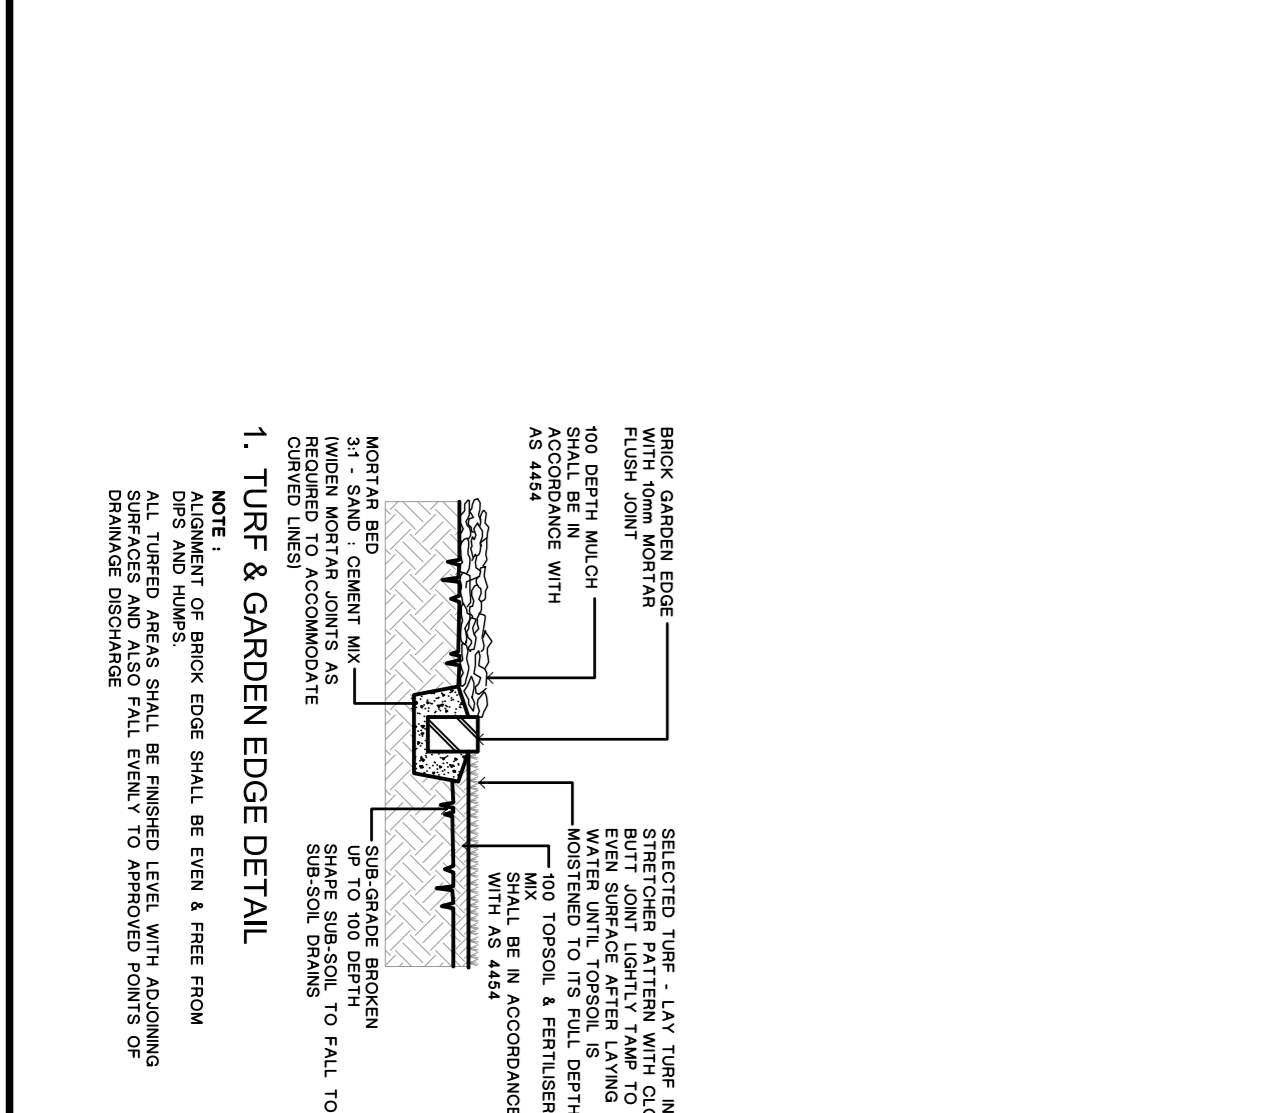


LEGEND / FINISHES SCHEDULE

- EXISTING RL
- EXISTING TREE TO BE REMOVED
- EXISTING TREE TO BE RETAINED AND SHALL BE PROTECTED DURING CONSTRUCTION SHALL BE IN ACCORDANCE WITH AS 4373
- PROPOSED TREES, SHRUBS & GROUND COVER REFER TO PLANT SCHEDULE
- BOUNDARY FENCE
- MULCHED GARDEN BED REFER TO DETAIL 2
- SELECTED BRICK GARDEN EDGE OR AS SELECTED REFER TO DETAIL 1
- LAWN AREA REFER TO DETAIL 1
- STORM WATER PIT REFER TO SWISSEK PLANS FOR DETAILS

| ITEM | MATERIAL |
|----------------|--|
| SOIL | NOTE: ALL SOIL TYPE AS PER AUST. NATIVE LANDSCAPE SUPPLY OR EQUIVALENT AND SHALL BE AS 4454 FOR SOIL CONDITIONS AND AS 4454 FOR SOIL CONDITIONS AND COMPOSTS |
| LAWN AREA | 1/1 QUALITY TOP SOIL |
| NATIVE GARDEN | NATIVE GARDEN MIX |
| EXOTIC GARDEN | ORGANIC GARDEN MIX |
| MULCH | SELECTED HARD WOOD CHIP SHALL BE IN ACCORDANCE WITH AS 4454 |
| PLANT MATERIAL | DECORATIVE GRAVEL TO OSD AREA REFER TO DETAIL 1 & 2 AS PER PLANT SCHEDULE REFER TO DETAIL 2 |
| FENCE | 1800 HIGH LAPPED & CAPPED SIDES & REAR TOWER FENCE OR 1800 HIGH COLOURBOND |

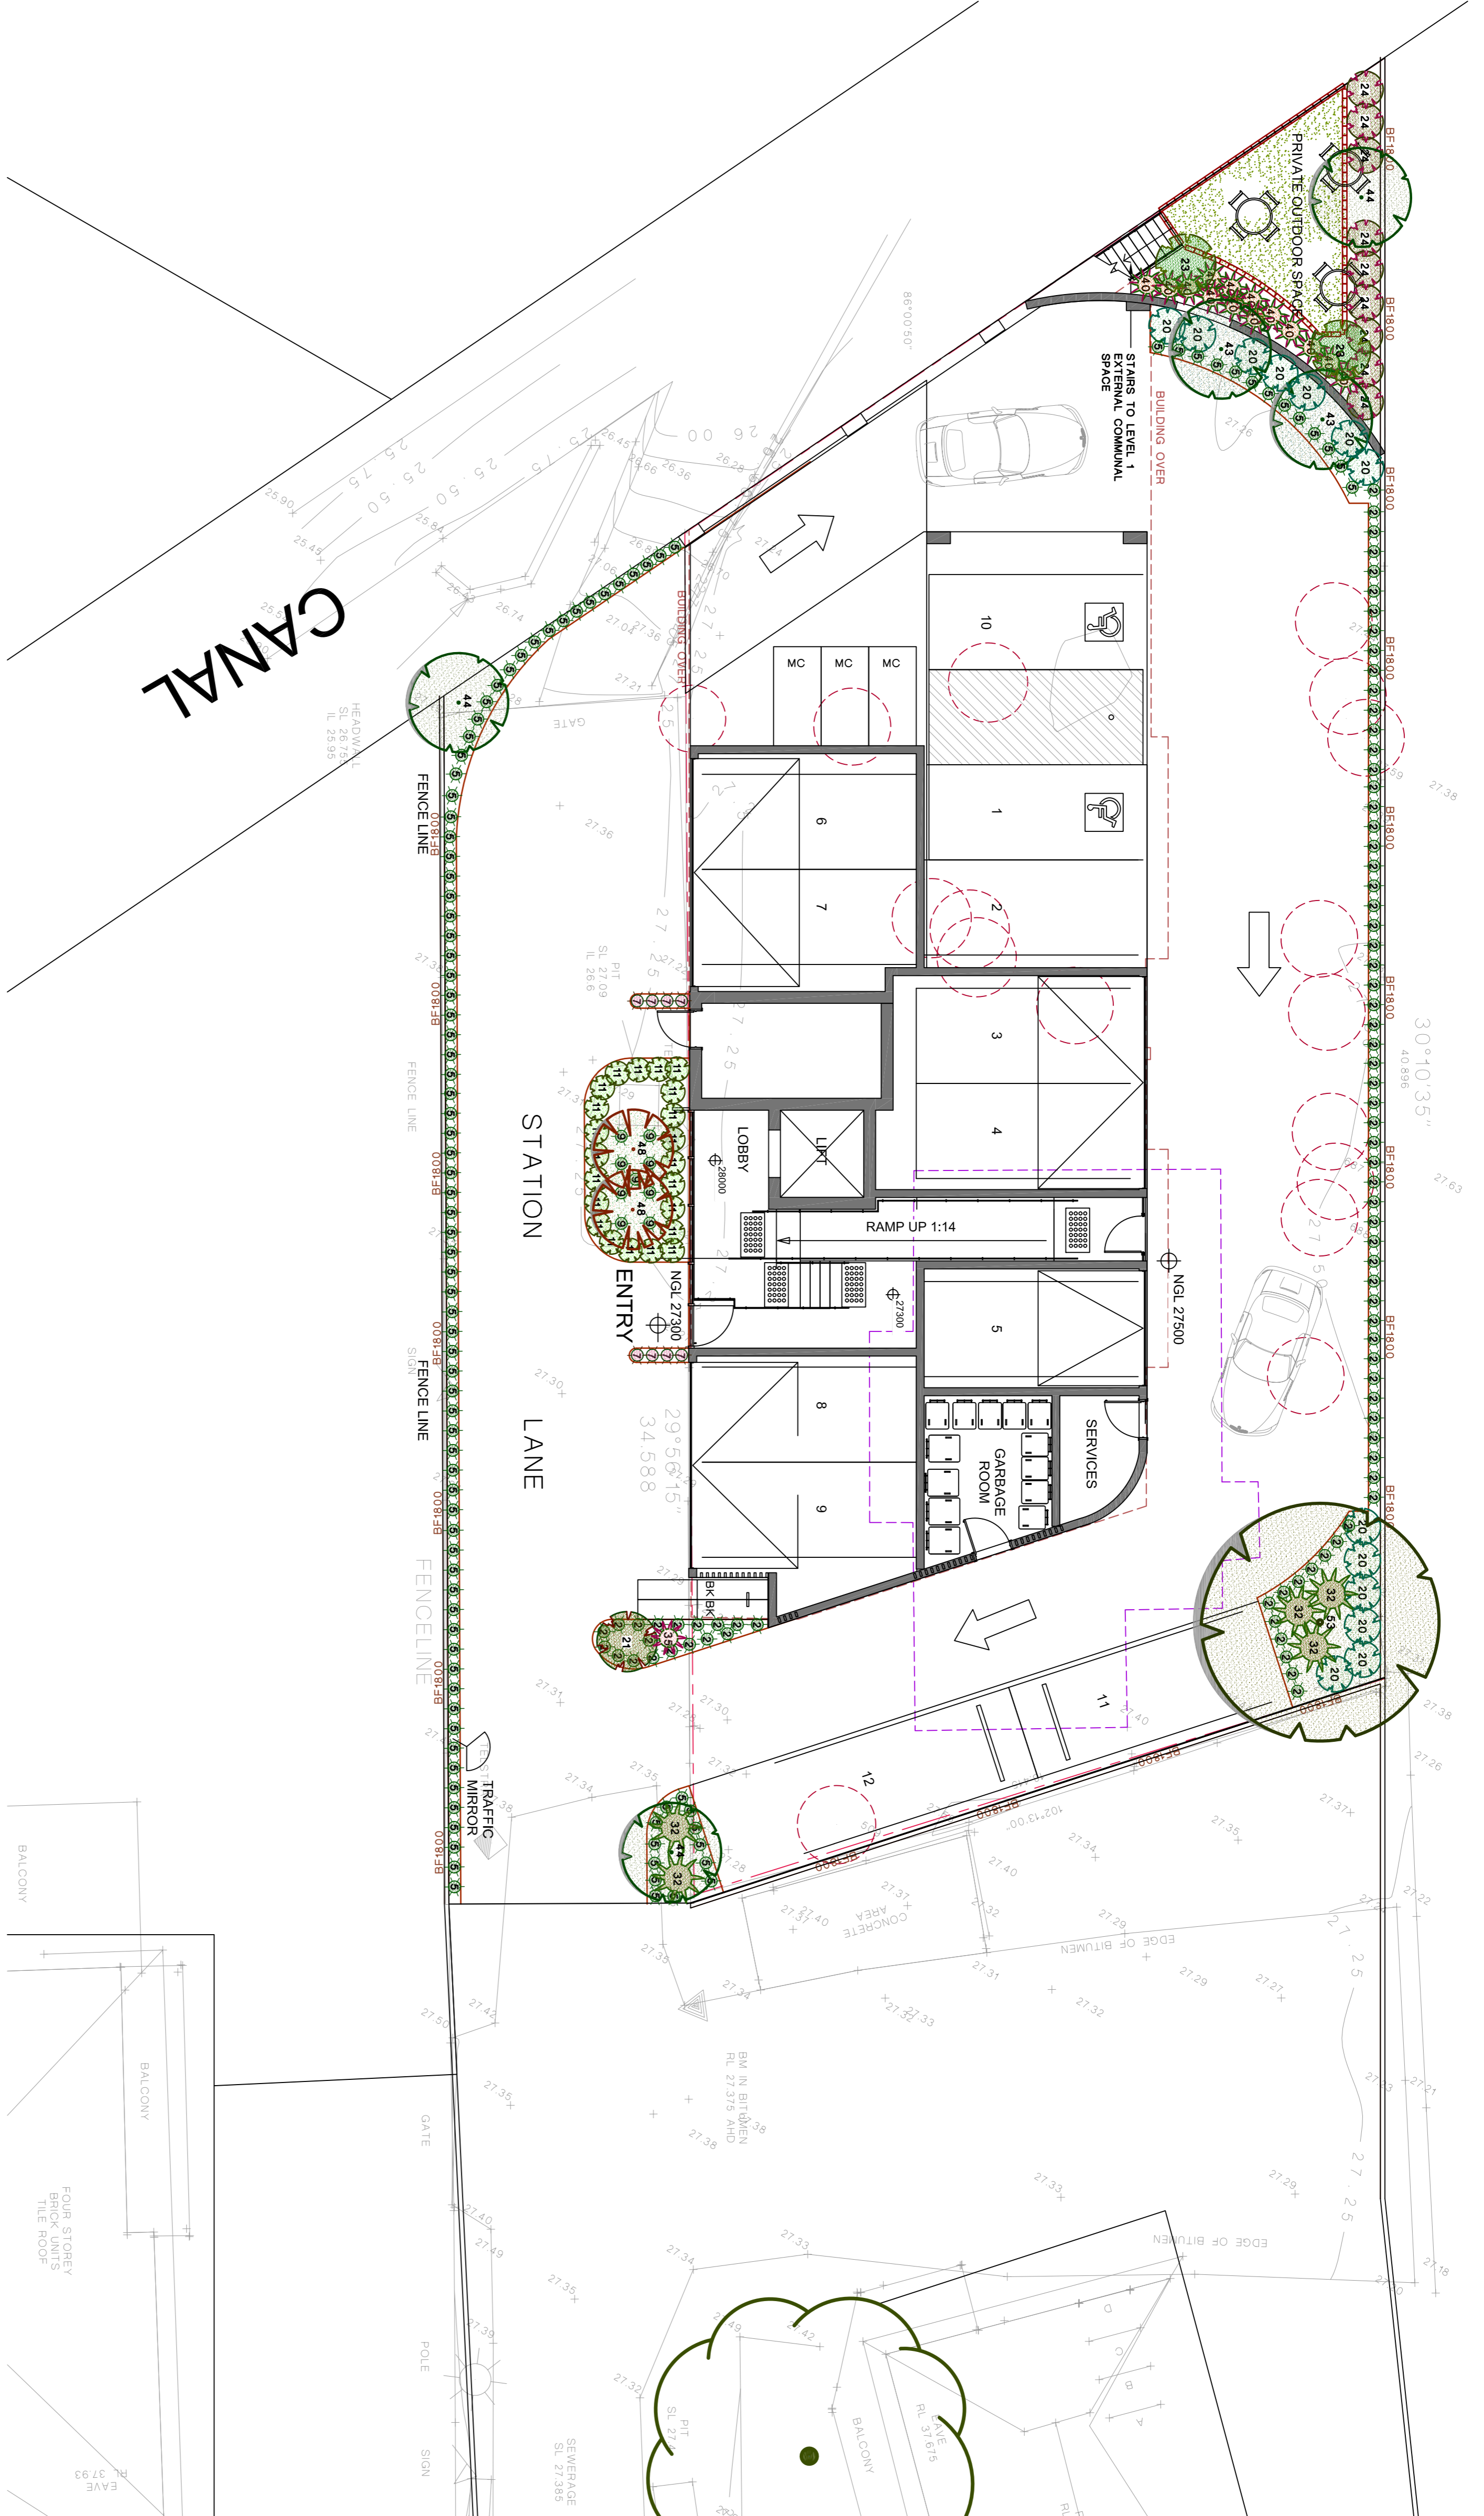

PROPOSED PLANT SCHEDULE

IN ACCORDANCE WITH AS 2309, 2018

| DE | BOTANICAL NAME | COMMON NAME | APPROX. HEIGHT | POT SIZE | QUANTITY |
|------------------------------|-----------------------------------|-----------------------|----------------|----------|----------|
| GROUND COVER / BORDER | | | | | |
| 2 | Lomandra 'TANKA' | Dwarf Lomandra | 0.75 | 150mm | 82 |
| 5 | Dianella laetevirens 'Destiny' | Destiny Flax Lily | 0.4 | 150mm | 101 |
| 7 | Phoradendron chinamanii 'Mist' | Chinamanii Mist | 0.5 | 150mm | 8 |
| 9 | Muscadivium australicum 'Yarakan' | Muscadivium yarakan | 0.1 | 150mm | 9 |
| LOW SHRUBS | | | | | |
| 11 | Westringia Oatveed 'Aussie Box' | Aussie Box Westringia | 0.5 | 200mm | 22 |
| 20 | Westringia fruticosa | Westringia | 1.5 | 200mm | 13 |
| TALL SHRUBS | | | | | |
| 21 | Callistemon citrinus | Citron Bottlebrush | 4 | 200mm | 1 |
| 23 | Banksia laevifolia | Grey Myrtle | 3 | 200mm | 2 |
| 21 | Callistemon Slunk | Slim callistemon | 3 | 200mm | 2 |
| FEATURE SHRUBS | | | | | |
| 32 | Doronicum excolens | Gymea Lily | 1.2 | 200mm | 5 |
| 35 | Corydalis 'Red Sensation' | Red Sensation | 1.2 | 25 L | 1 |
| 40 | Alphita zeyherii variegata | Variegated Shell Gimp | 1.5 | 200mm | 14 |
| TREES | | | | | |
| 43 | Elaeagnus reticulata | Bilberry Ash | 5.10 | 45 L | 2 |
| 44 | Fraxinus lanata 'Aussiebox' | Water Gum | 5.10 | 45 L | 2 |
| 48 | Marrubium laetevirens | Marrubium | 5 | 45 L | 2 |
| 53 | Corymbia miculata | Spotted gum | 20-40 | 75 L | 1 |

PROPOSED HOME UNITS
1 Station Lane
Penrith

PRODOC ARCHITECTS

vision dynamics landscape design
8 Blaxland NSW 2077
Killarney NSW 2077
Ph: (02) 9499 8888 Fax: (02) 9499 8899
www.visiondynamics.com.au

LANDSCAPE CONCEPT PLAN

SCALE: 1:100 @ A1 OR 1:200 @ A3
DRAWN: FF
DATE: 18/12/22
DA 1

PRODOC ARCHITECTS

vision dynamics landscape design
8 Blaxland NSW 2077
Killarney NSW 2077
Ph: (02) 9499 8888 Fax: (02) 9499 8899
www.visiondynamics.com.au

