



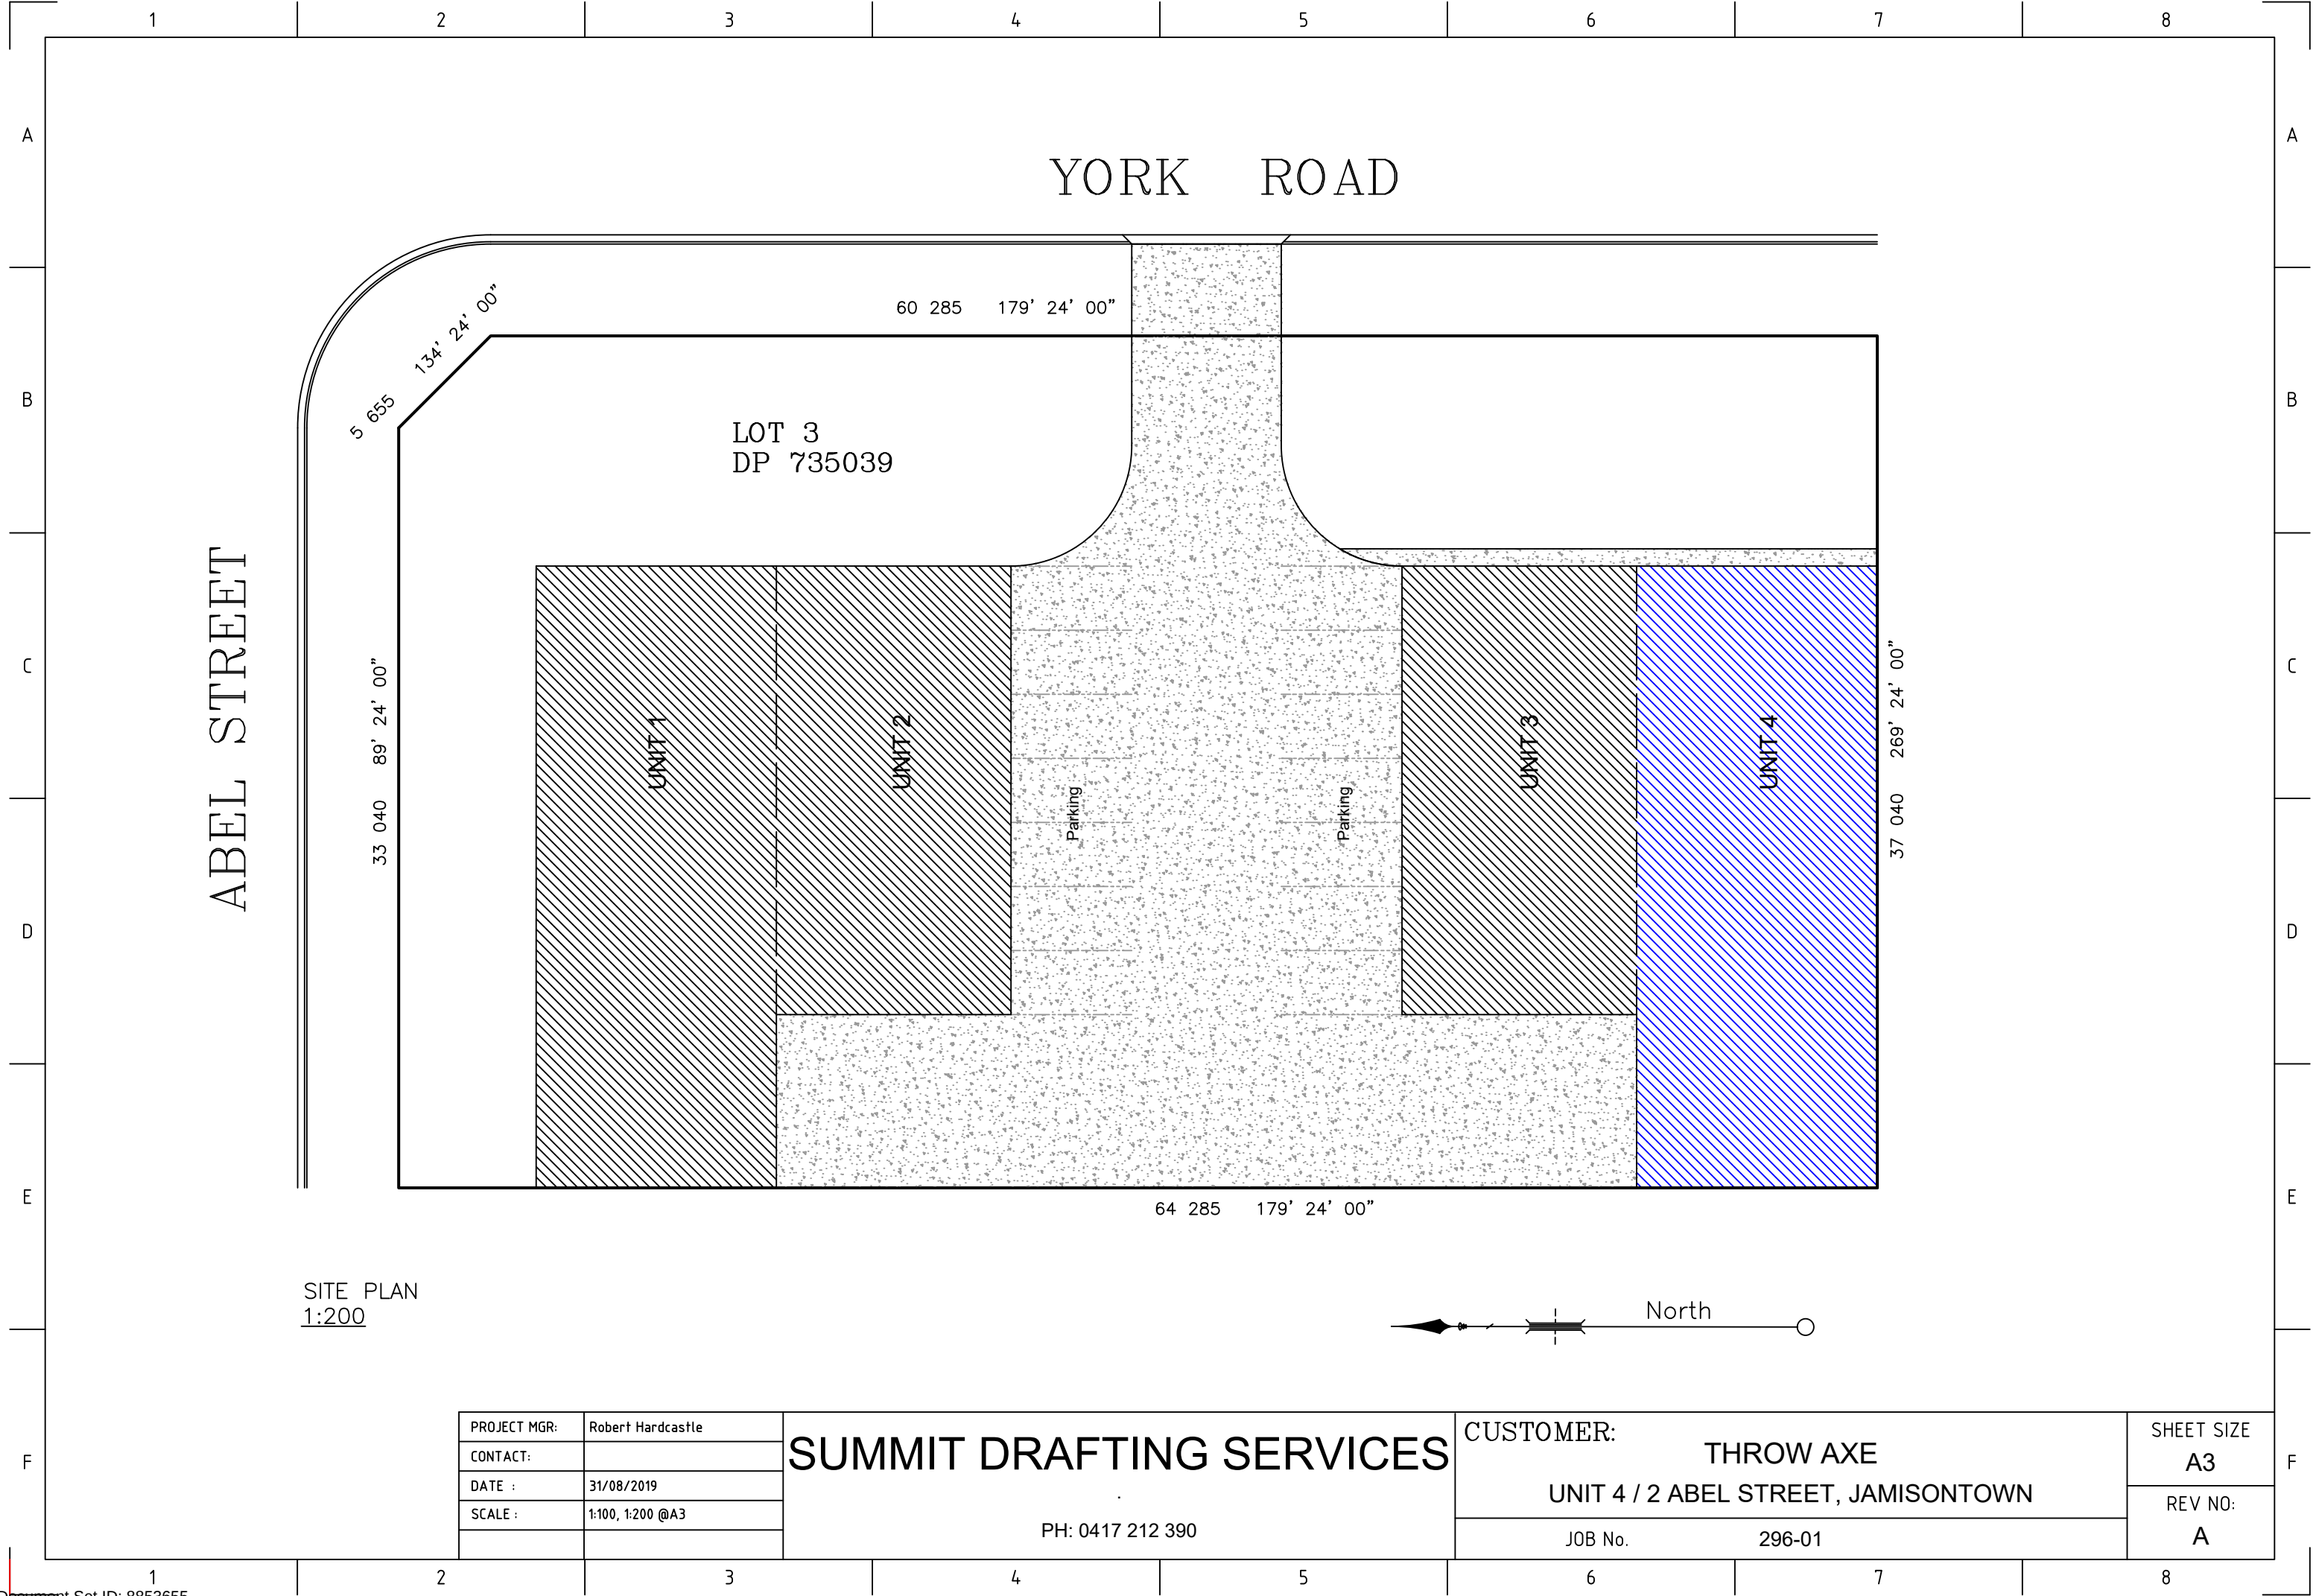

SITE PLAN
1:200

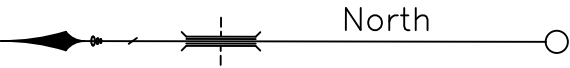


PROJECT MGR:	Robert Hardcastle
CONTACT:	
DATE :	31/08/2019
SCALE :	1:100, 1:200 @A3

SUMMIT DRAFTING SERVICES

PH: 0417 212 390

CUSTOMER:	
THROW AXE	
UNIT 4 / 2 ABEL STREET, JAMISONTOWN	
JOB No.	296-01

SHEET SIZE
A3
REV NO:
A

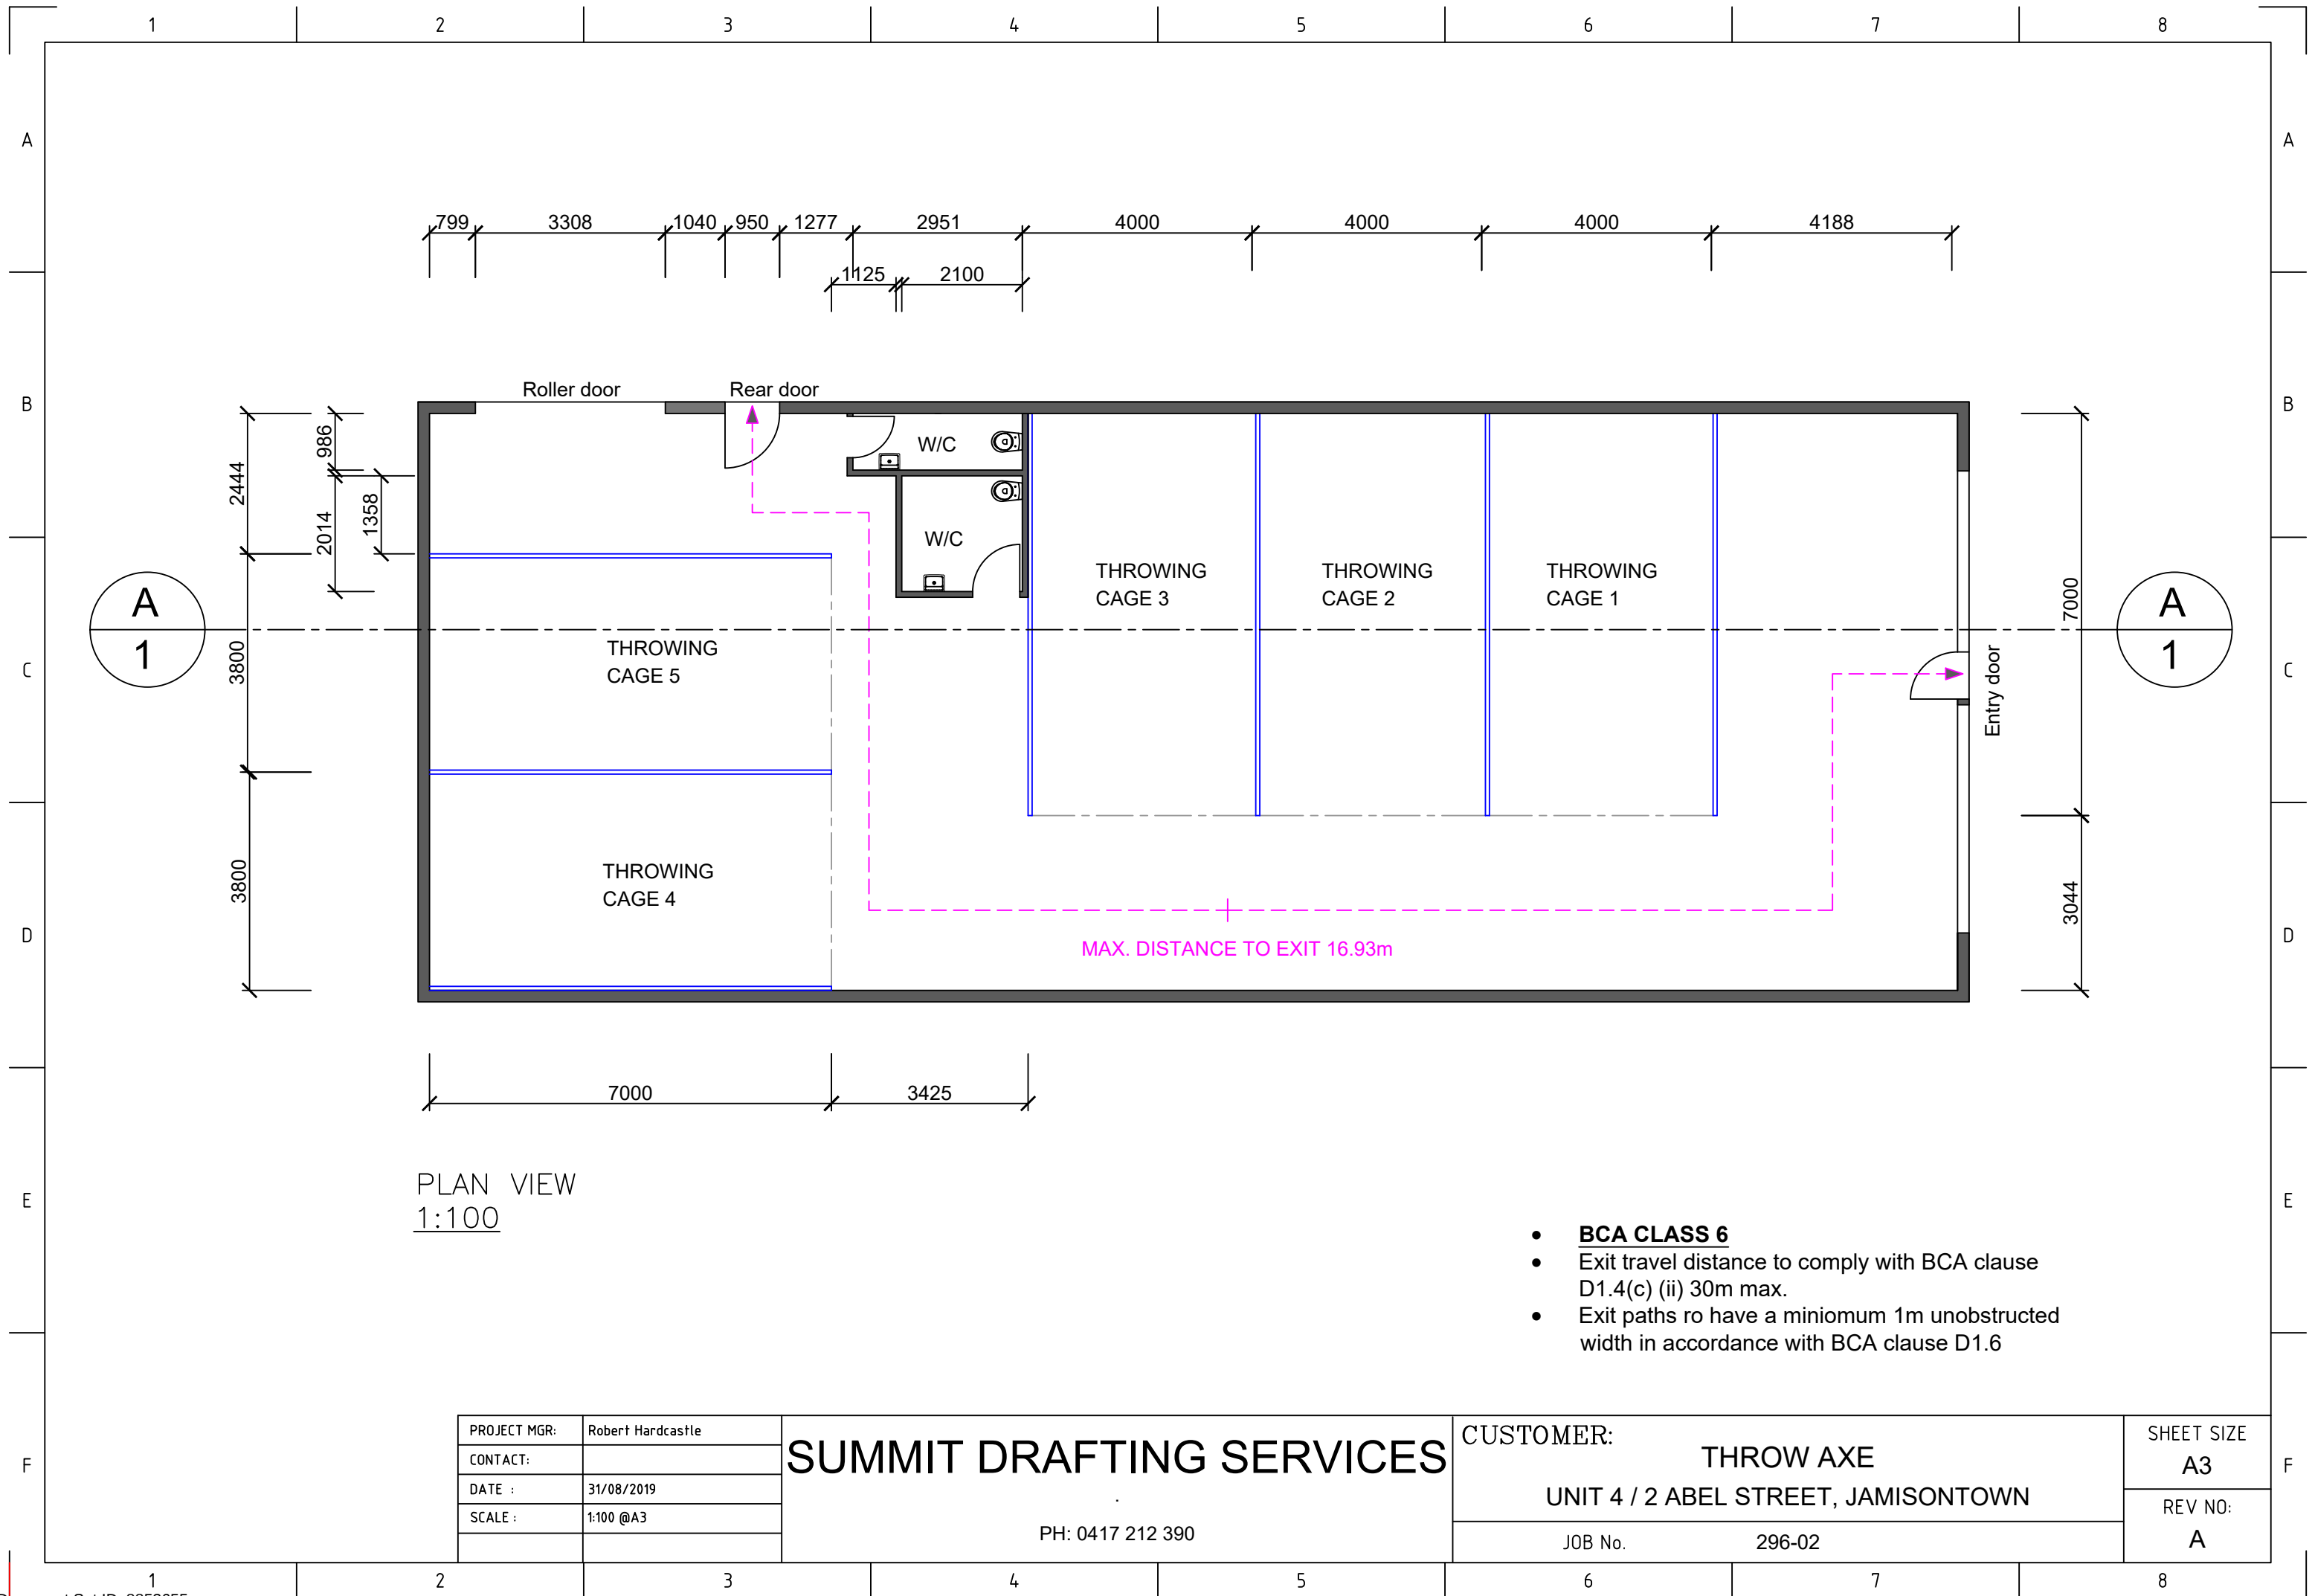

PLAN VIEW
1:100

- **BCA CLASS 6**
- Exit travel distance to comply with BCA clause D1.4(c) (ii) 30m max.
- Exit paths ro have a miniomum 1m unobstructed width in accordance with BCA clause D1.6

PROJECT MGR:	Robert Hardcastle
CONTACT:	
DATE :	31/08/2019
SCALE :	1:100 @A3

SUMMIT DRAFTING SERVICES

PH: 0417 212 390


CUSTOMER:

THROW AXE

UNIT 4 / 2 ABEL STREET, JAMISONTOWN

JOB No. 296-02

SHEET SIZE	A3
REV NO:	A

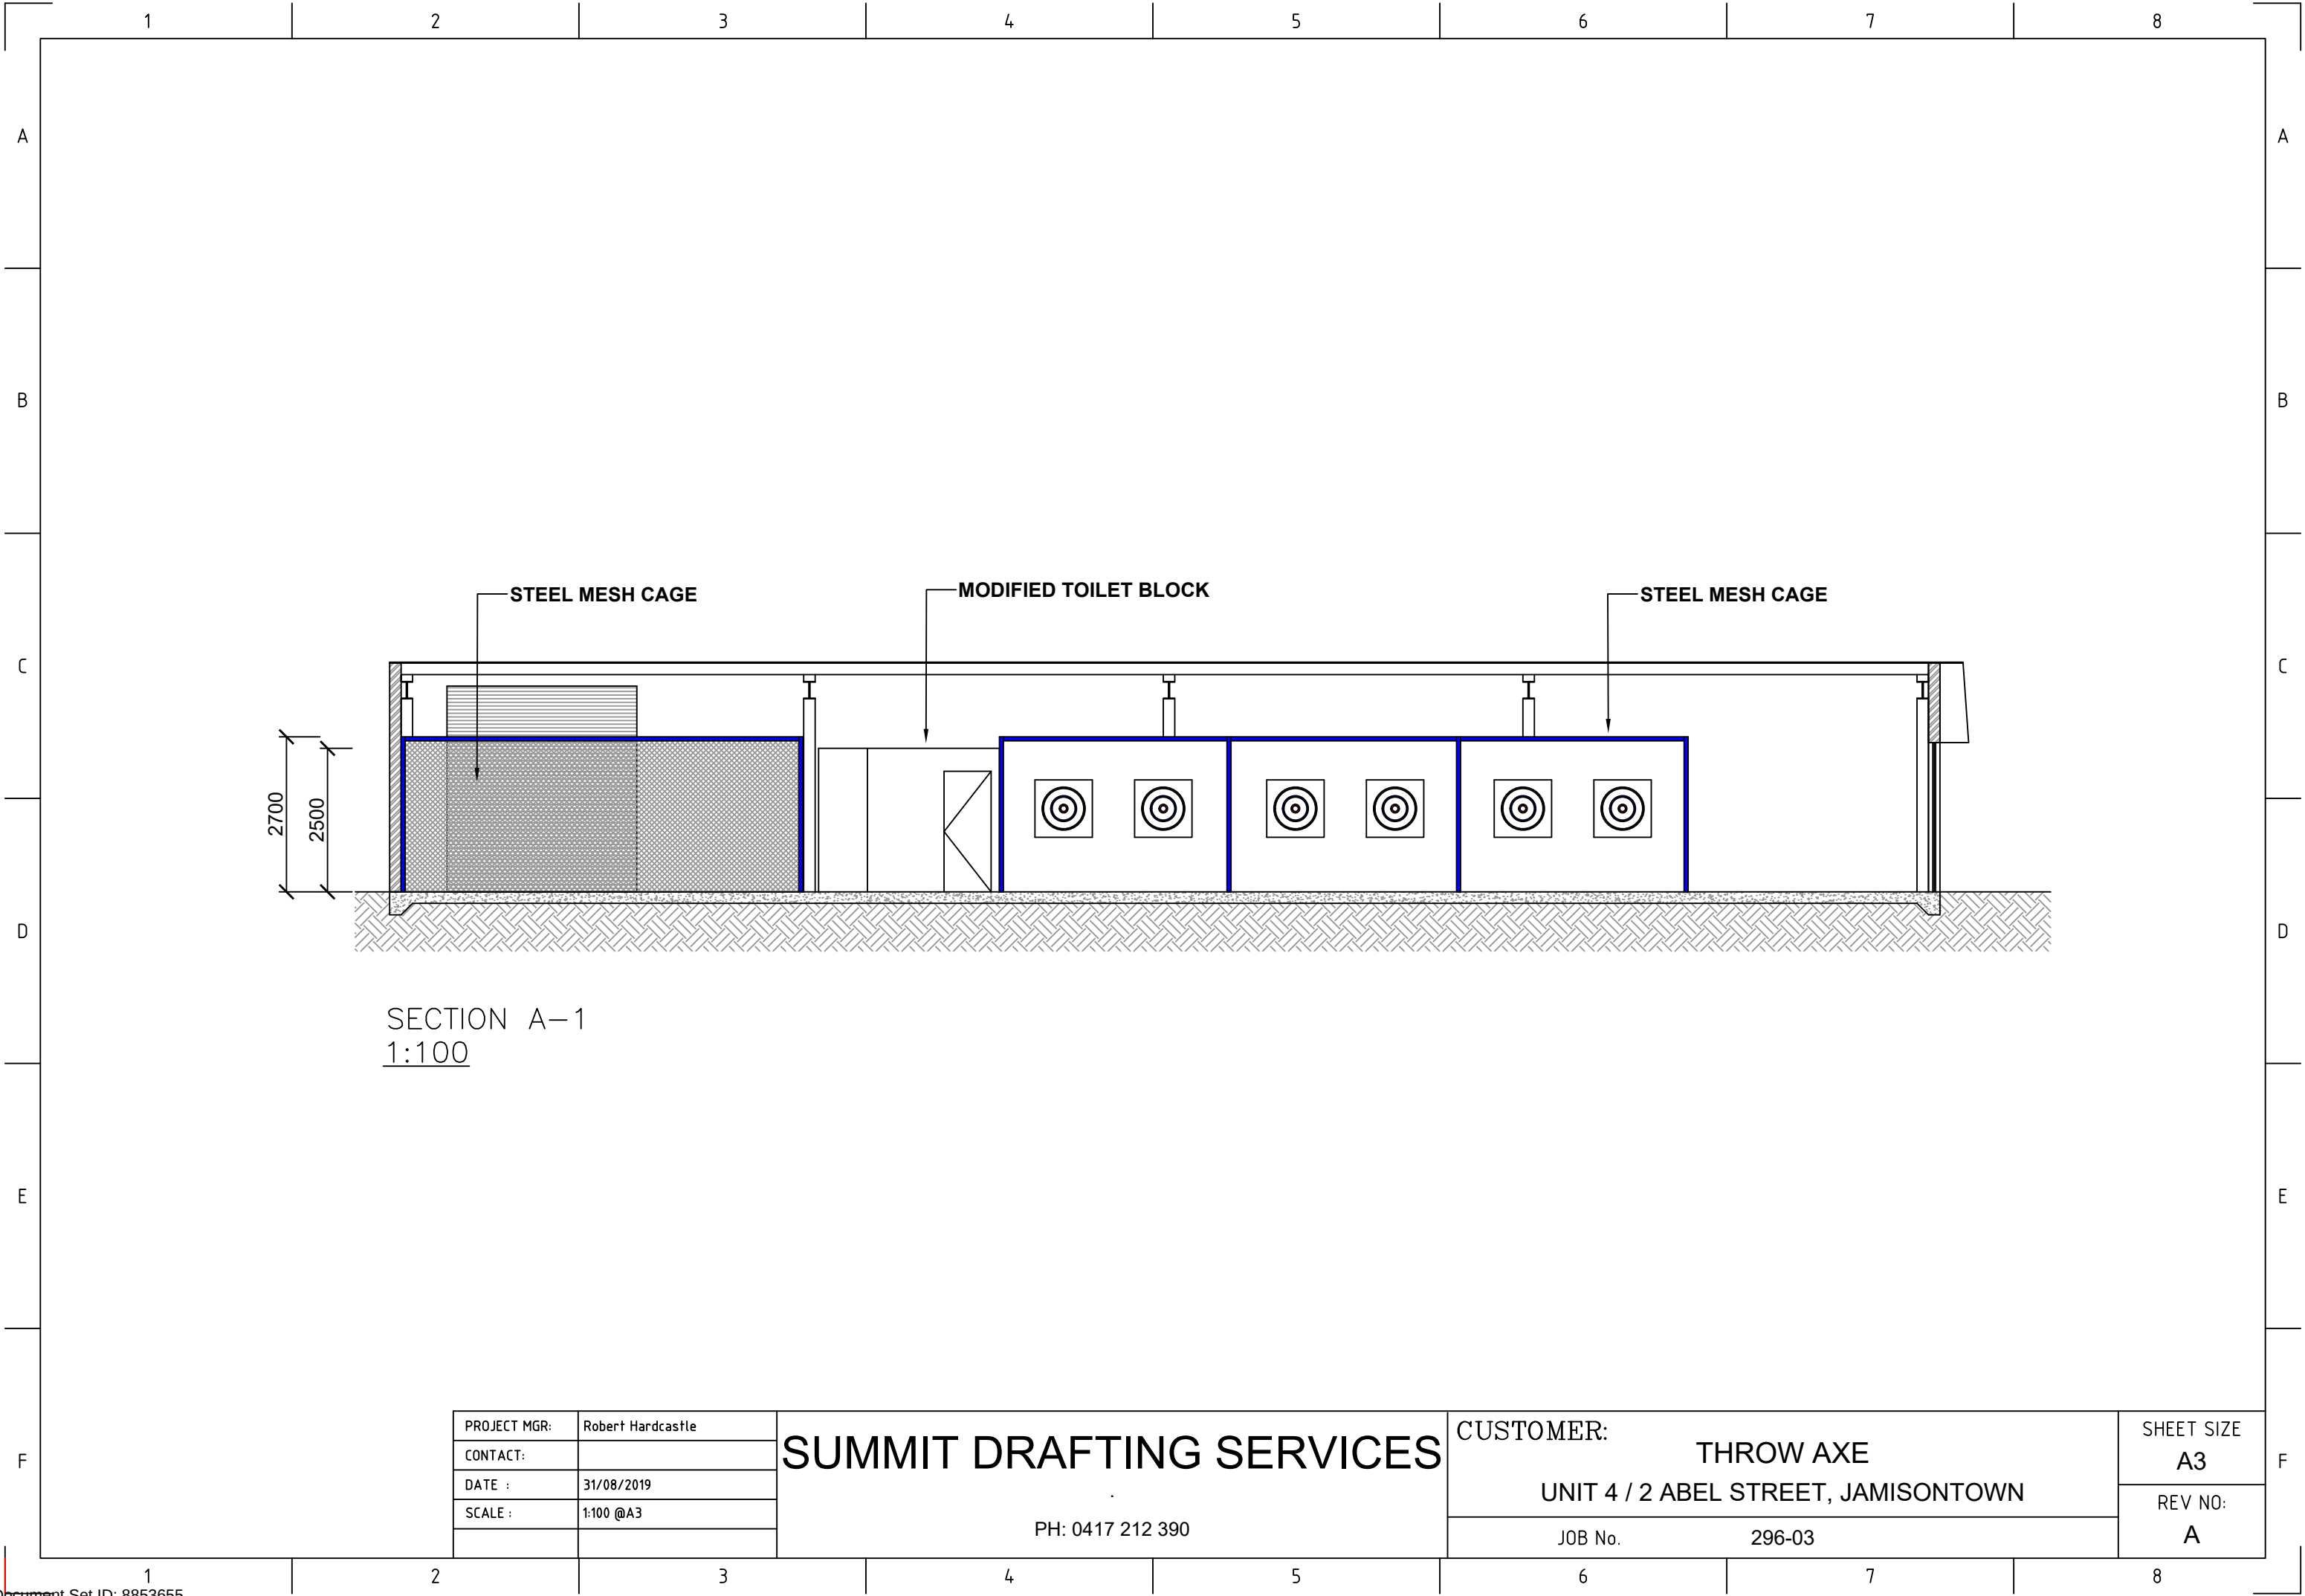

SECTION A-1
1:100

PROJECT MGR:	Robert Hardcastle
CONTACT:	
DATE :	31/08/2019
SCALE :	1:100 @A3

SUMMIT DRAFTING SERVICES

PH: 0417 212 390

CUSTOMER:

THROW AXE

UNIT 4 / 2 ABEL STREET, JAMISONTOWN

JOB No.296-03

SHEET SIZE	A3
REV NO:	A