



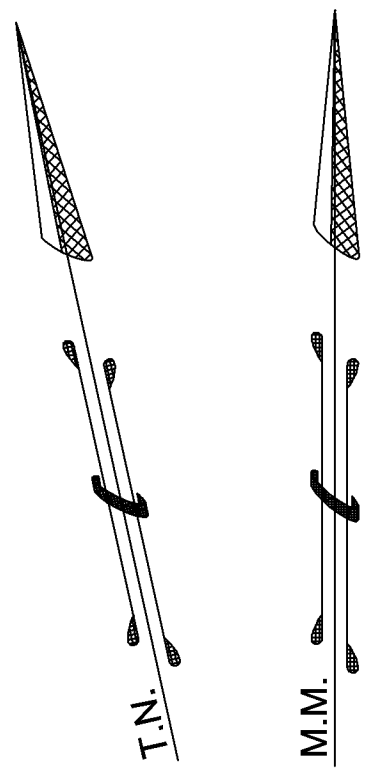

DETAIL AND LEVEL SURVEY OF
LOT 87 D.P. 241989
NO 1 EDNA STREET KINGSWOOD

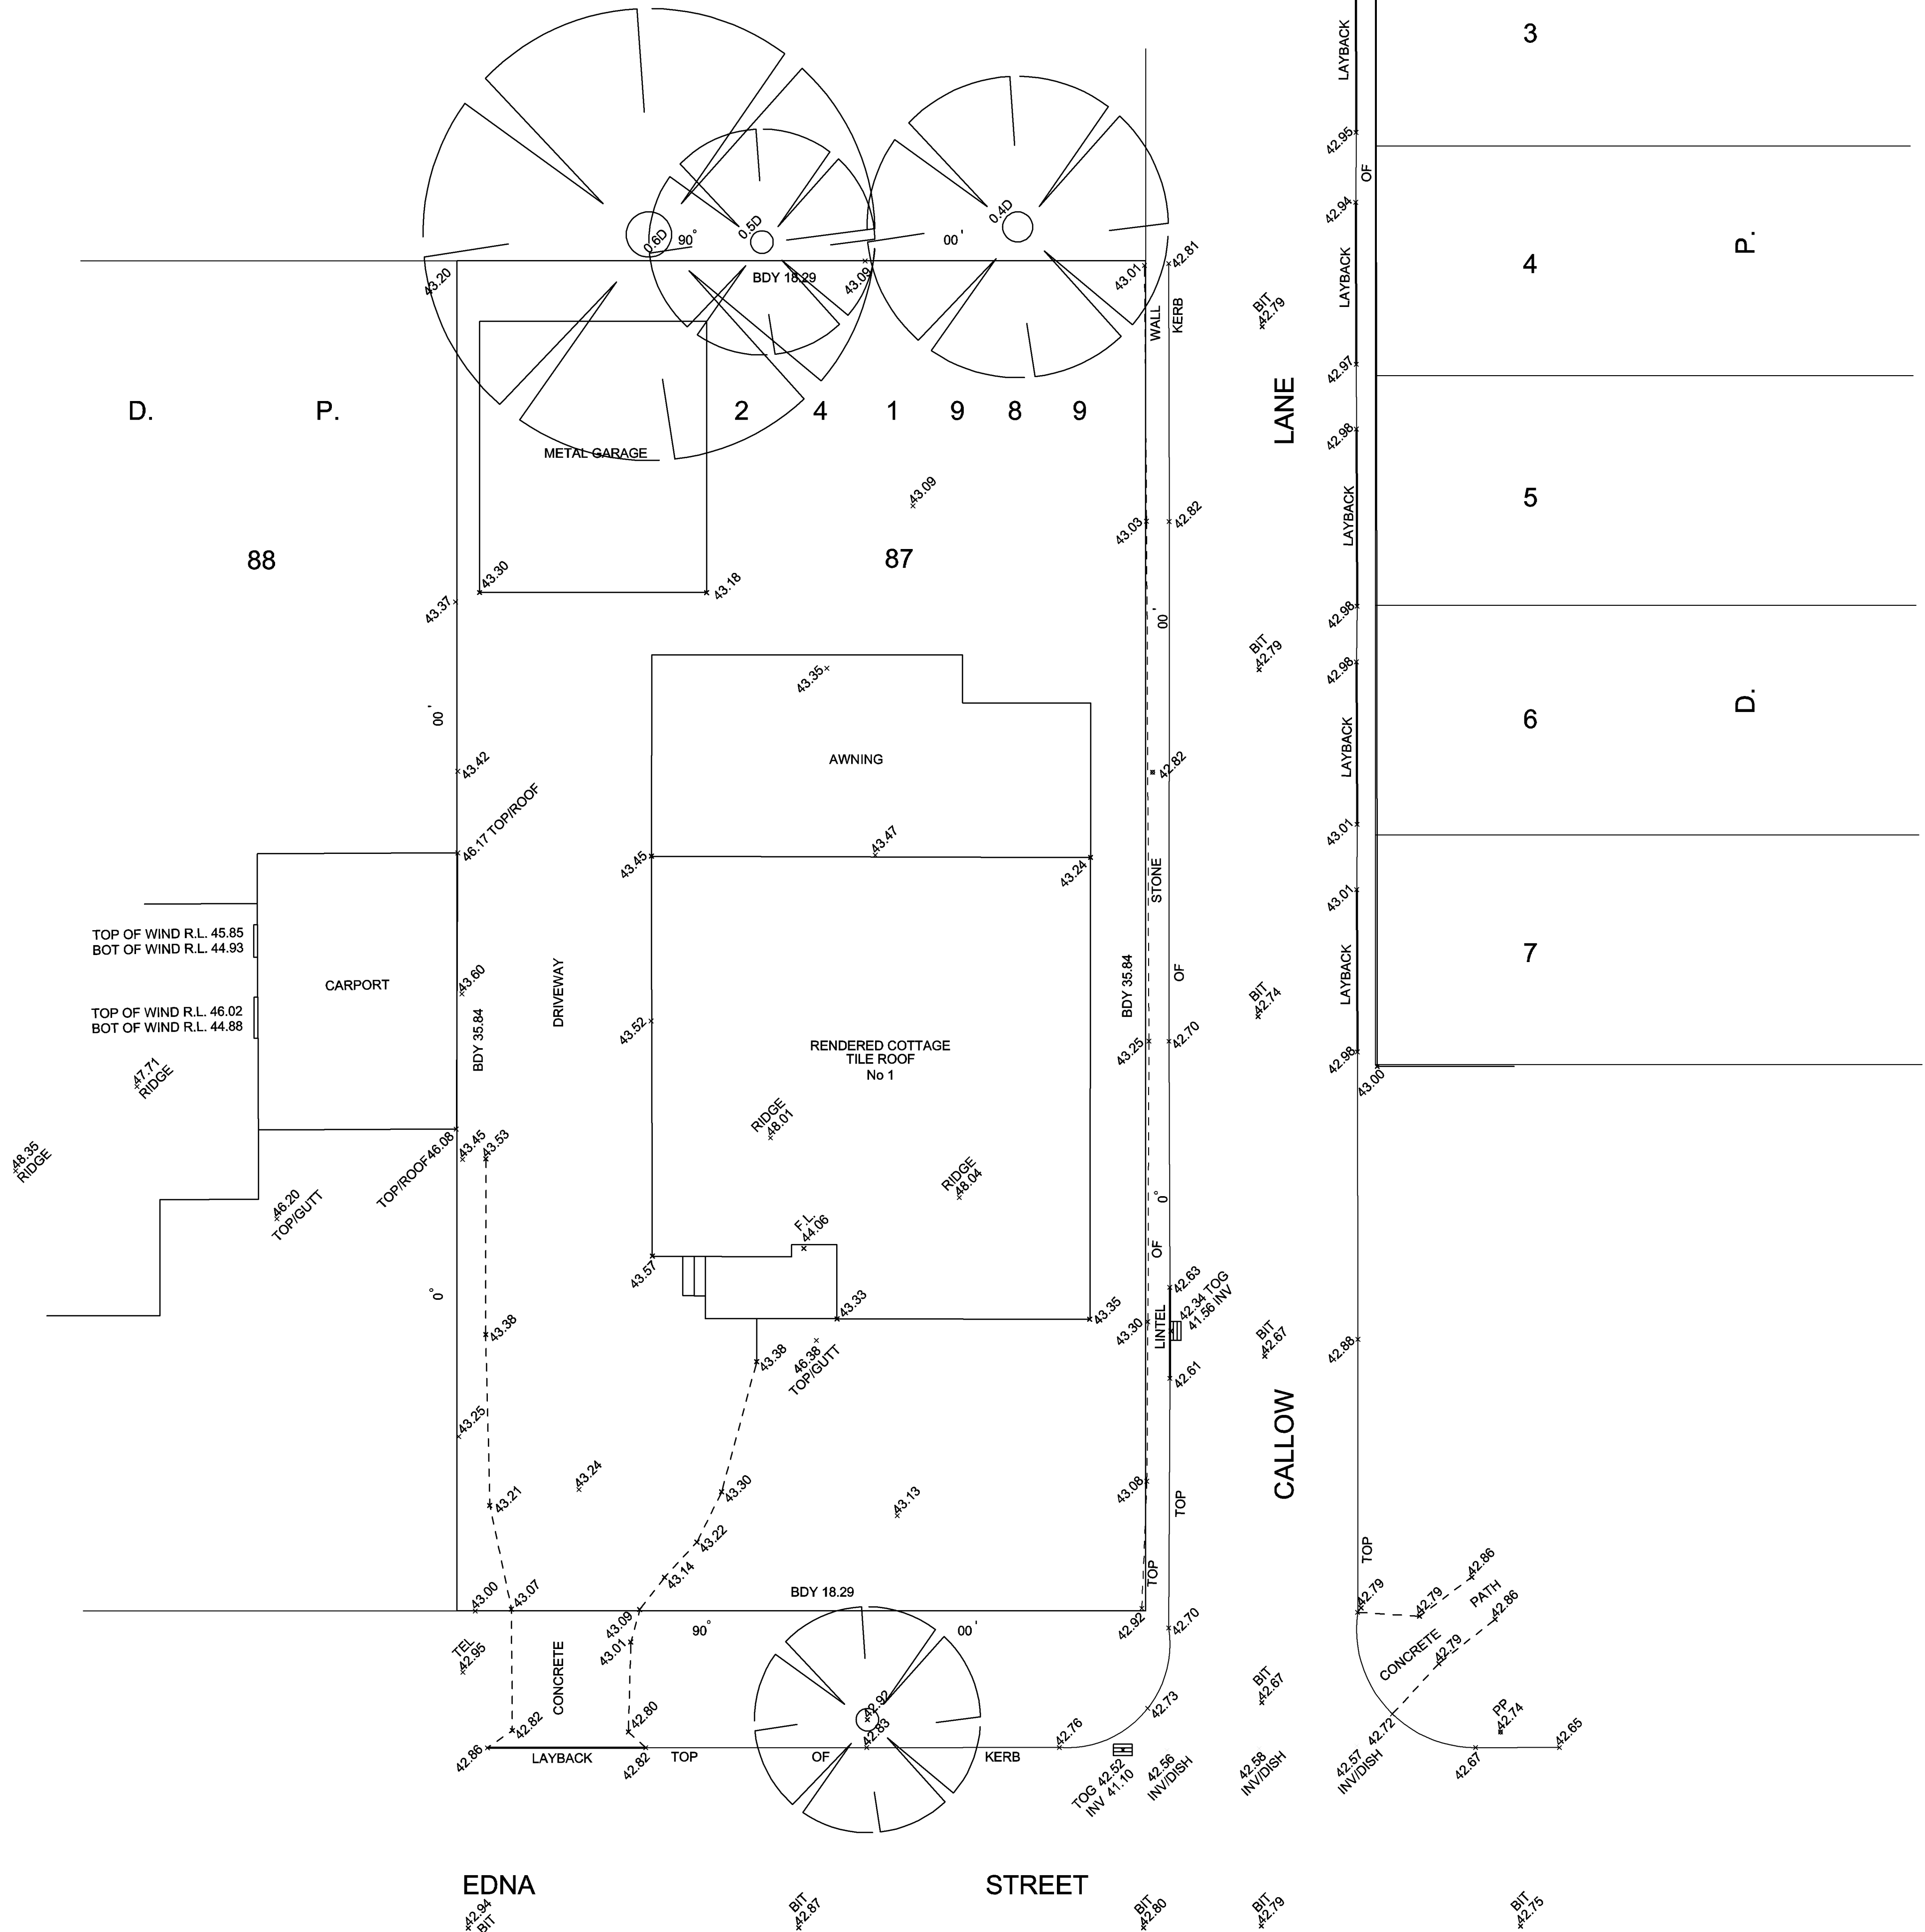

NOTES
THIS PLAN HAS BEEN PREPARED FOR LEVEL INFORMATION ONLY
NO BOUNDARIES HAVE BEEN MARKED OR SURVEYED
THE LOCATION OF IMPROVEMENTS IN RELATION TO THE BOUNDARIES
HAS NOT BEEN INVESTIGATED
DISTANCES SHOULD NOT BE SCALED FROM THIS PLAN, ALL
CRITICAL DIMENSIONS SHOULD BE CONFIRMED BY SURVEY
PRIOR TO ANY DEMOLITION, EXCAVATION OR CONSTRUCTION ON THE
SITE THE RELEVANT AUTHORITIES SHOULD BE CONTACTED TO DETERMINE
THE LOCATION OF UNDERGROUND SERVICES NO INVESTIGATION OF UNDERGROUND SERVICES HAS BEEN MADE
SERVICES THAT ARE NOT SHOWN ON THE PLAN WERE NOT VISIBLE AT THE TIME OF THE SURVEY
ONLY SIGNIFICANT TREES HAVE BEEN SHOWN AND THERE DIMENSIONS ARE APPROXIMATE
ALL AREAS AND DIMENSIONS HAVE BEEN COMPILED FROM PLANS MADE AVAILABLE AT THE
LAND TITLES OFFICE AND MAY BE SUBJECT TO REDEFINITION

DATUM A.H.D.
SCALE 1:100 @A1
FEBRUARY 2017
REF 17-027

HELENSBURGH SURVEYING SERVICES
PO BOX 2004 TARRAWANNA NSW 2518
PHONE (02)42838518
MOBILE 0418410771
EMAIL - boo21@bigpond.net.au