


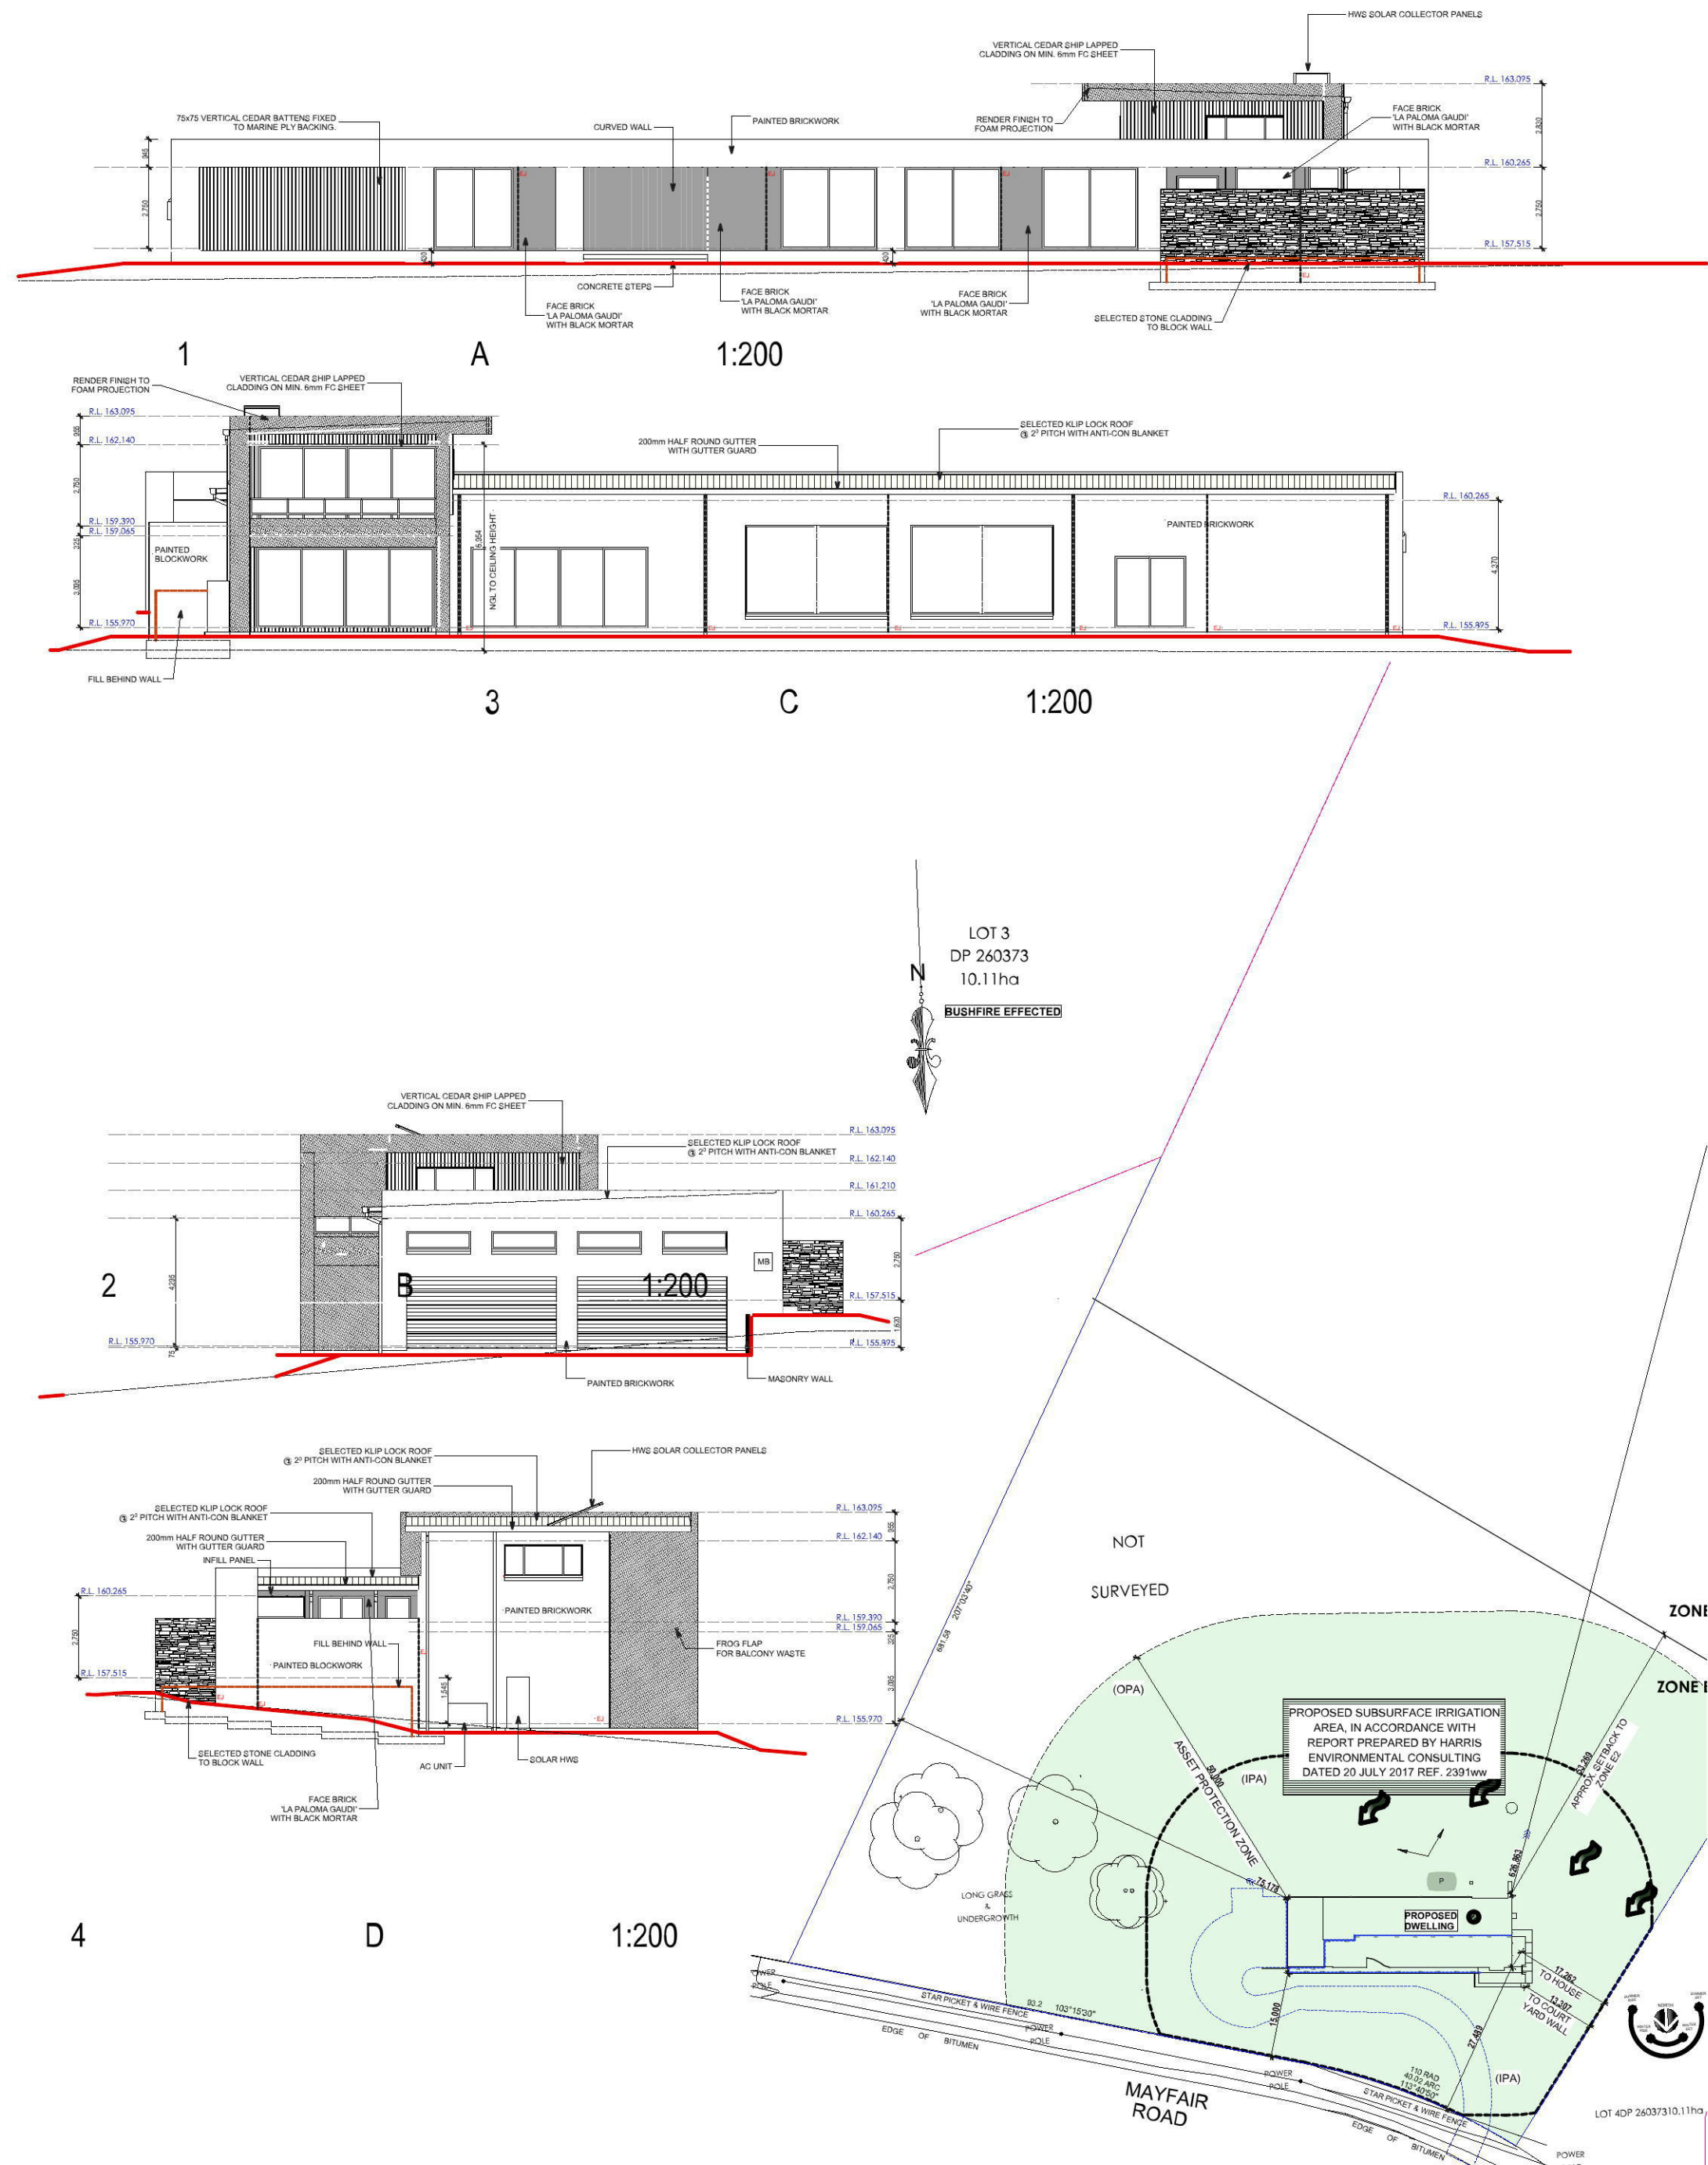

NEIGHBOURS NOTIFICATION PLAN

HOUSE NAME: Chateau Gampe		
FACADE: Traditional		
SCALE: 1:100	GARAGE HAND: LH	LEVELS: Double
For a better way to live contact: Tel: 1300 100 922 Web: www.betterbuilt.com.au		

ALL RIGHT RESERVED.
This plan is the property of BBH Pty Ltd.
Copyright in this document is owned by BBH Pty Ltd.
Under the provisions of the Copyright ACT 1968 and is intended for use only as authorised by BBH Pty Ltd.

© copyright

DIMENSIONS TO BE READ IN PREFERENCE TO SCALING

CLIENT SIGNATURE:

BetterBuilt Homes

LICENCE NUMBER 244242C

CLIENT DETAILS:

Mrs. Heather Gampe

SITE ADDRESS:
Lot 3 DP 260373
132-144 Mayfair Rd
Mulgoa

STATUS:
SUBMISSION PLANS

DRAWN BY: MS	DATE: 3.4.17	REVISION: K
CHECKED BY: MS	SHEET:	
JOB NUMBER: 0300-GAM		