


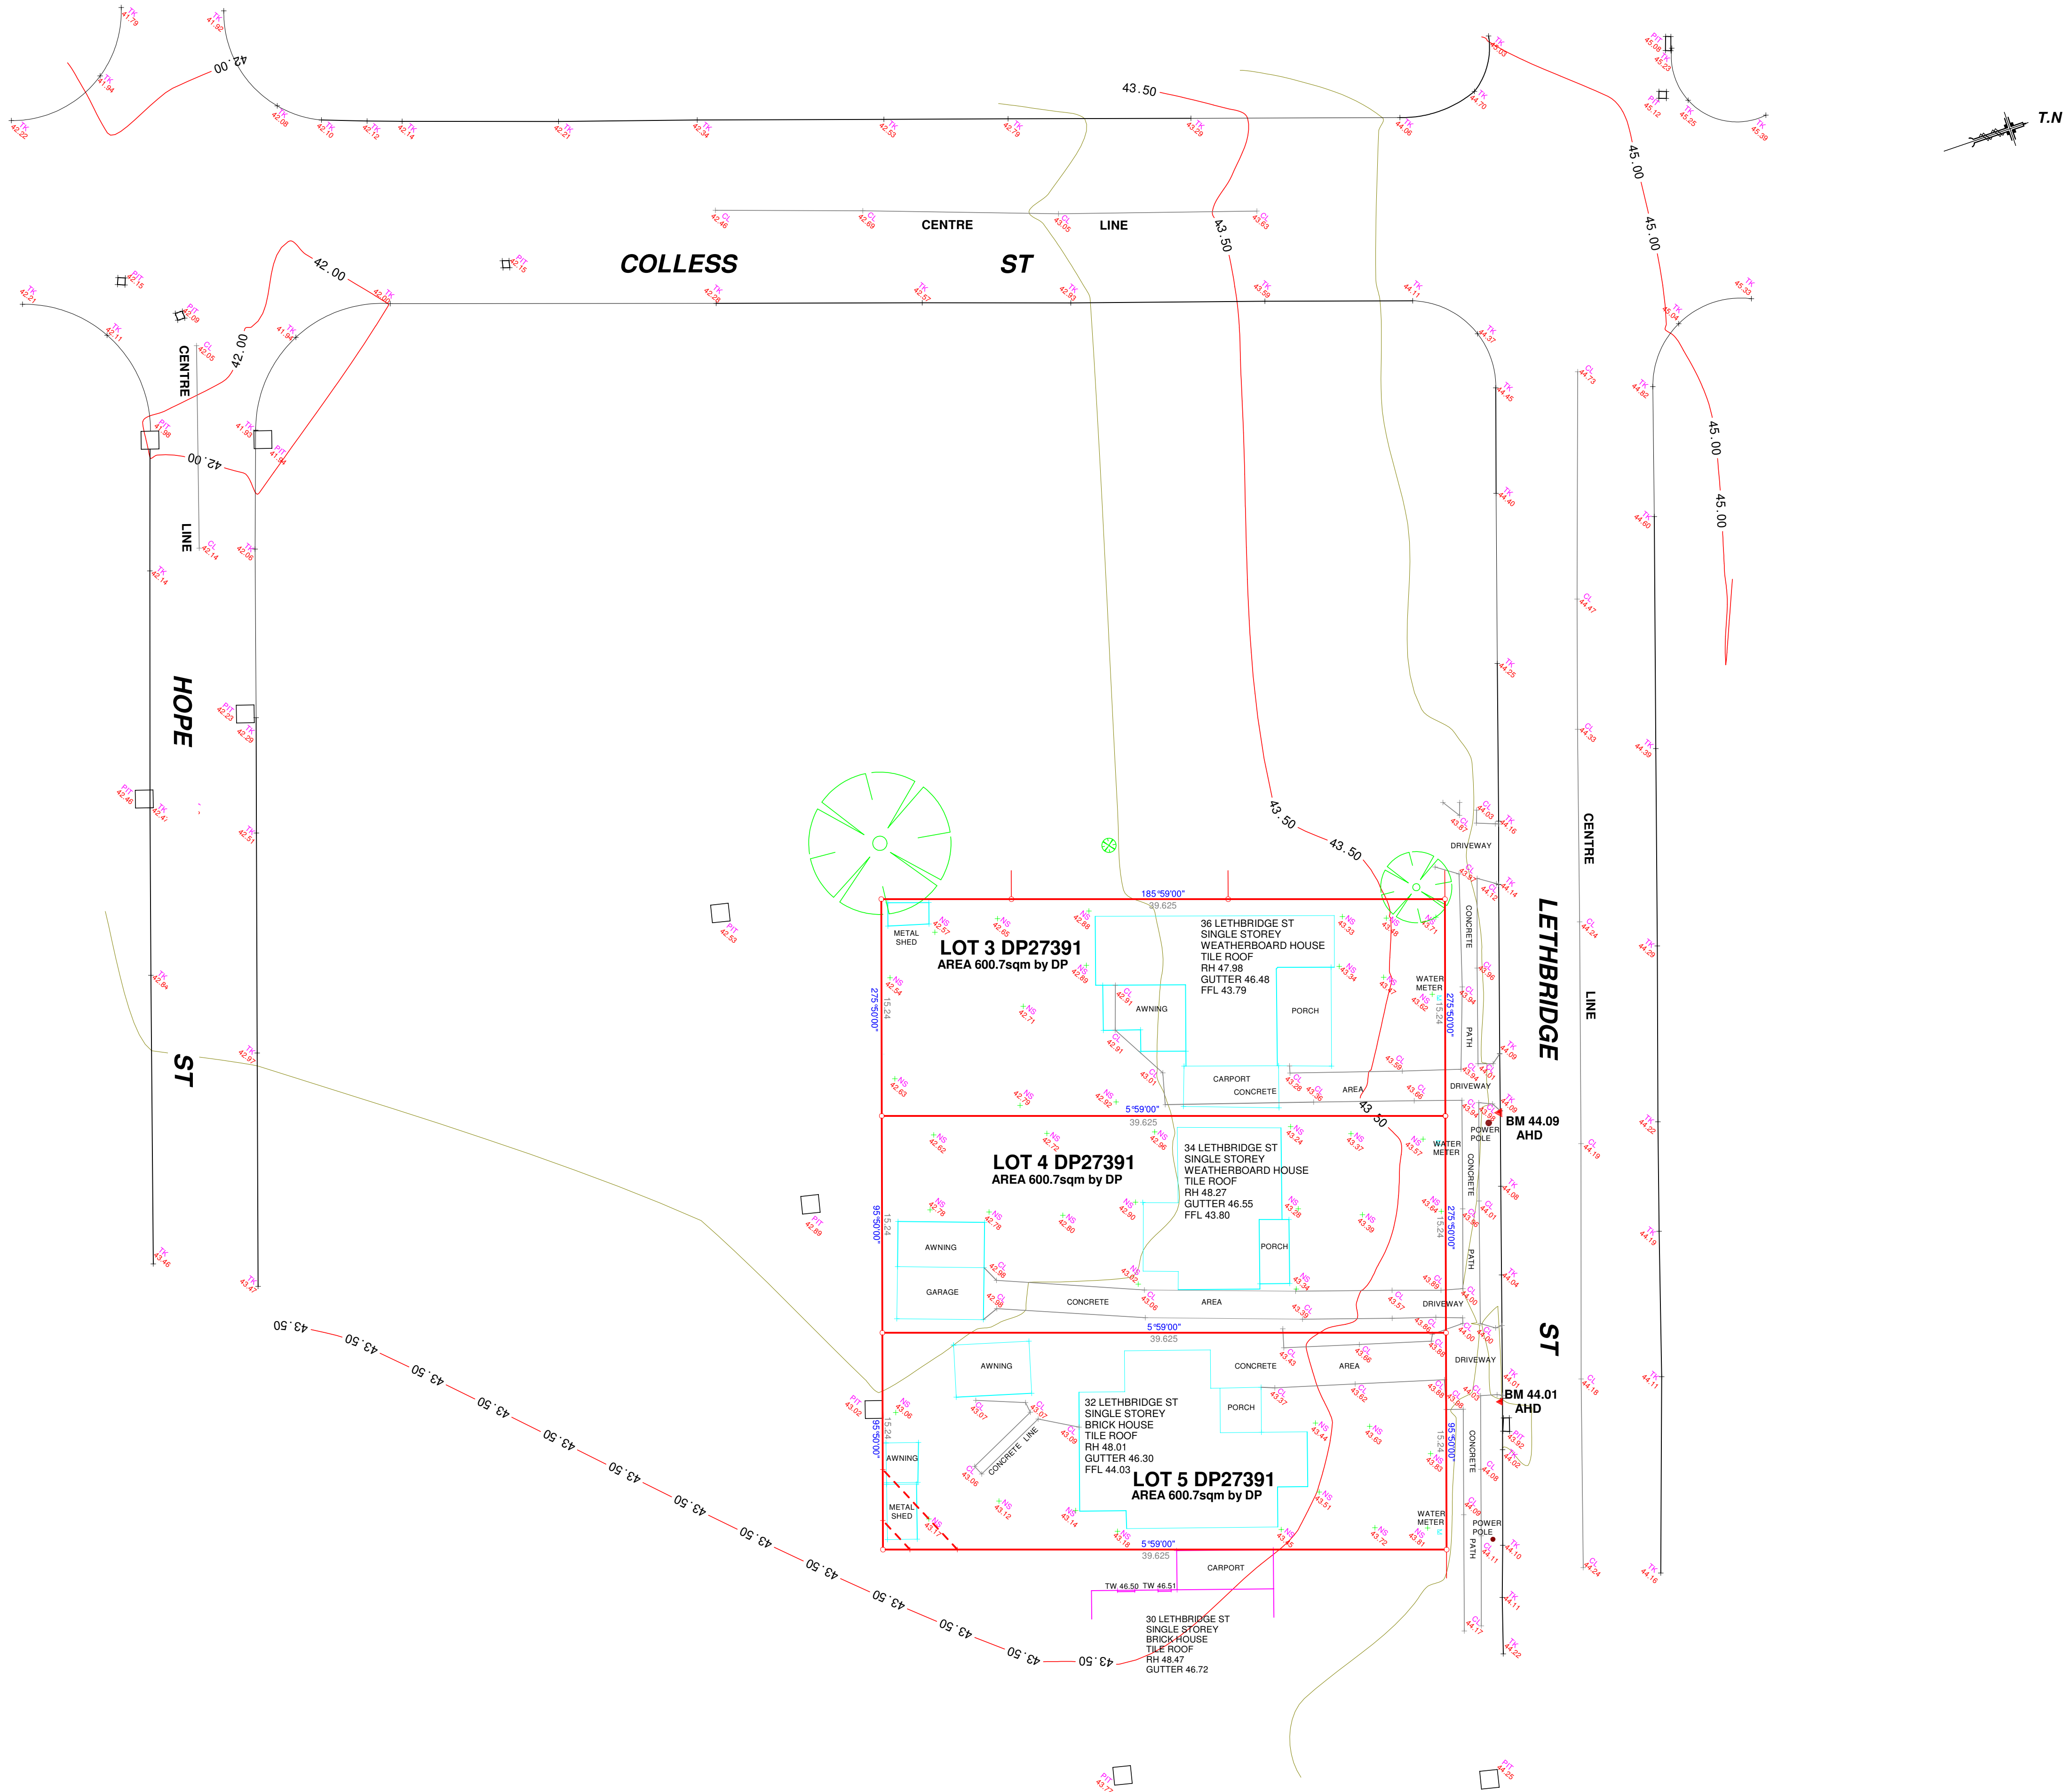

AMENDMENTS		NOTES: THIS IS NOT A SURVEY AS DEFINED BY THE SURVEY ACT 1929. IF ANY CONSTRUCTION WORK IS PLANNED THE CONCERNED SHOULD UNDERTAKE A FURTHER SURVEY TO DEFINE ANY BOUNDARIES AS NO BOUNDARIES HAVE BEEN DEFINED. DIMENSIONS AND BEARINGS ARE FROM DP27391. ANY POINT CRITICAL TO THE PREPARATION OF PLANS AND/OR CONSTRUCTION SHOULD BE CHECKED BY THE BUILDER BEFORE ANY WORK COMMENCING. ALL SERVICES ARE INDICATIVE ONLY. OTHER SERVICES MAY EXIST. ALL TREES ARE APPROXIMATE LOCATION AND SIZE ONLY. DIAL BEFORE YOU DIG SHOULD BE UNDERTAKEN PRIOR TO ANY EXCAVATION WORK ON 1100. PRIOR TO THE COMPLETION OF ANY PLANS AND/OR CONSTRUCTION FURTHER FIELD WORK SHOULD BE UNDERTAKEN.	PRECISE SURVEYING PTY LTD PH: 9790 2000 MOB: 0415 55 55 25 FAX: 9790 2005 MAIL: PO BOX 7303 MOUNT LEWIS NSW 2190 EMAIL: preciselssurveying@gmail.com	CLIENT:	JOB ADDRESS:	JOB No:
DATE:	DESCRIPTION:			CLIENT ADDRESS:	32-36 LETHBRIDGE ST PENRITH 2750	234-2015
						DATE:
						14.09.2015
				SCALE: 1:250 on A1	LEVELS: AHD	