

SURVEYING & SPATIAL INFORMATION REGULATION 2005 (CLAUSE 6K2)						
M.G.A. CO ORDINATES (ZONE 56)						
MARK	EASTING	NORTHING	CLASS	ORDER	METHOD	ORIGIN
SSH26077 X	292396.002	626420.608	B	2	CAD. TRAY	SCIMS
SSH26078	292398.009	626445.446	B	2	CAD. TRAY	SCIMS
SSH26079	291872.448	626467.000	B	2	CAD. TRAY	SCIMS
PH4943 Y	292423.375	626235.733	B	2	CAD. TRAY	SCIMS
PH19532	292446.075	626208.479	B	2	CAD. TRAY	SCIMS
DATE 8-8-2011 SCALE FACTOR L60023 ZONE 56						


(A) EASEMENT FOR PADMOUNT SUBSTATION 2.75 WIDE
 (B) RESTRICTION ON THE USE OF LAND
 (C) EASEMENT TO DRAIN WATER 3 WIDE
 (D) EASEMENT FOR WATER SUPPLY 2.25 WIDE
 (E) COVENANT -X745573

SCHEDULE OF REFERENCE MARKS

No.	BEARING	DISTANCE	DESCRIPTION
a	225°38'10"	24.565	DHW FD DP736179
b	280°06'40"	14.625	DHW FD DP736179
c	186°40'25"	3.74	DHW FD DP749982
d	283°02'10"	1.01	GIP FD DP749982
e	277°04'10"	6.765	PH19532 FD DP740520
f	177°58'05"	0.825	GIP PL
g	262°30'50"	5.755	GIP PL (CONC COLLAR)
h	94°53'50"	1.01	GIP PL
i	274°55'15"	15.765	GIP PL 0.4 DEEP
j	122°37'55"	0.965	GIP PL (CONC COLLAR)
k	9°19'30"	14.765	DHW PL
l	8°40'25"	5.465	DHW PL
m	32°52'25"	17.6	DHW PL
n	340°24'25"	11.375	DHW PL
o	32°27'20"	9.88	DHW PL
p	340°04'35"	16.74	DHW PL
q	10°31'10"	0.87	GIP PL

SCHEDULE OF REFERENCE MARKS

No.	BEARING	DISTANCE	DESCRIPTION
o	100°20'	0.455	GIP FD DP88785
p	9°02'10"	0.395	GIP PL
q	240°39'25"	7.855	DHW PL
r	334°46'	1.125	GIP PL
u	14°30'50"	0.545	GIP PL 0.35 DEEP
v	288°02'40"	17.885	SSH26079 FD DP82984
x	8°39'40"	1.95	GIP FD DP707375
y	59°16'25"	10.26	GIP PL
z	100°57'15"	0.46	CB FD DP227881
ab	102°28'15"	0.5	CB FD DP263098
ac	102°26'25"	0.645	GIP GONE REPLACED
ad	295°49'40"	0.4 DEEP	

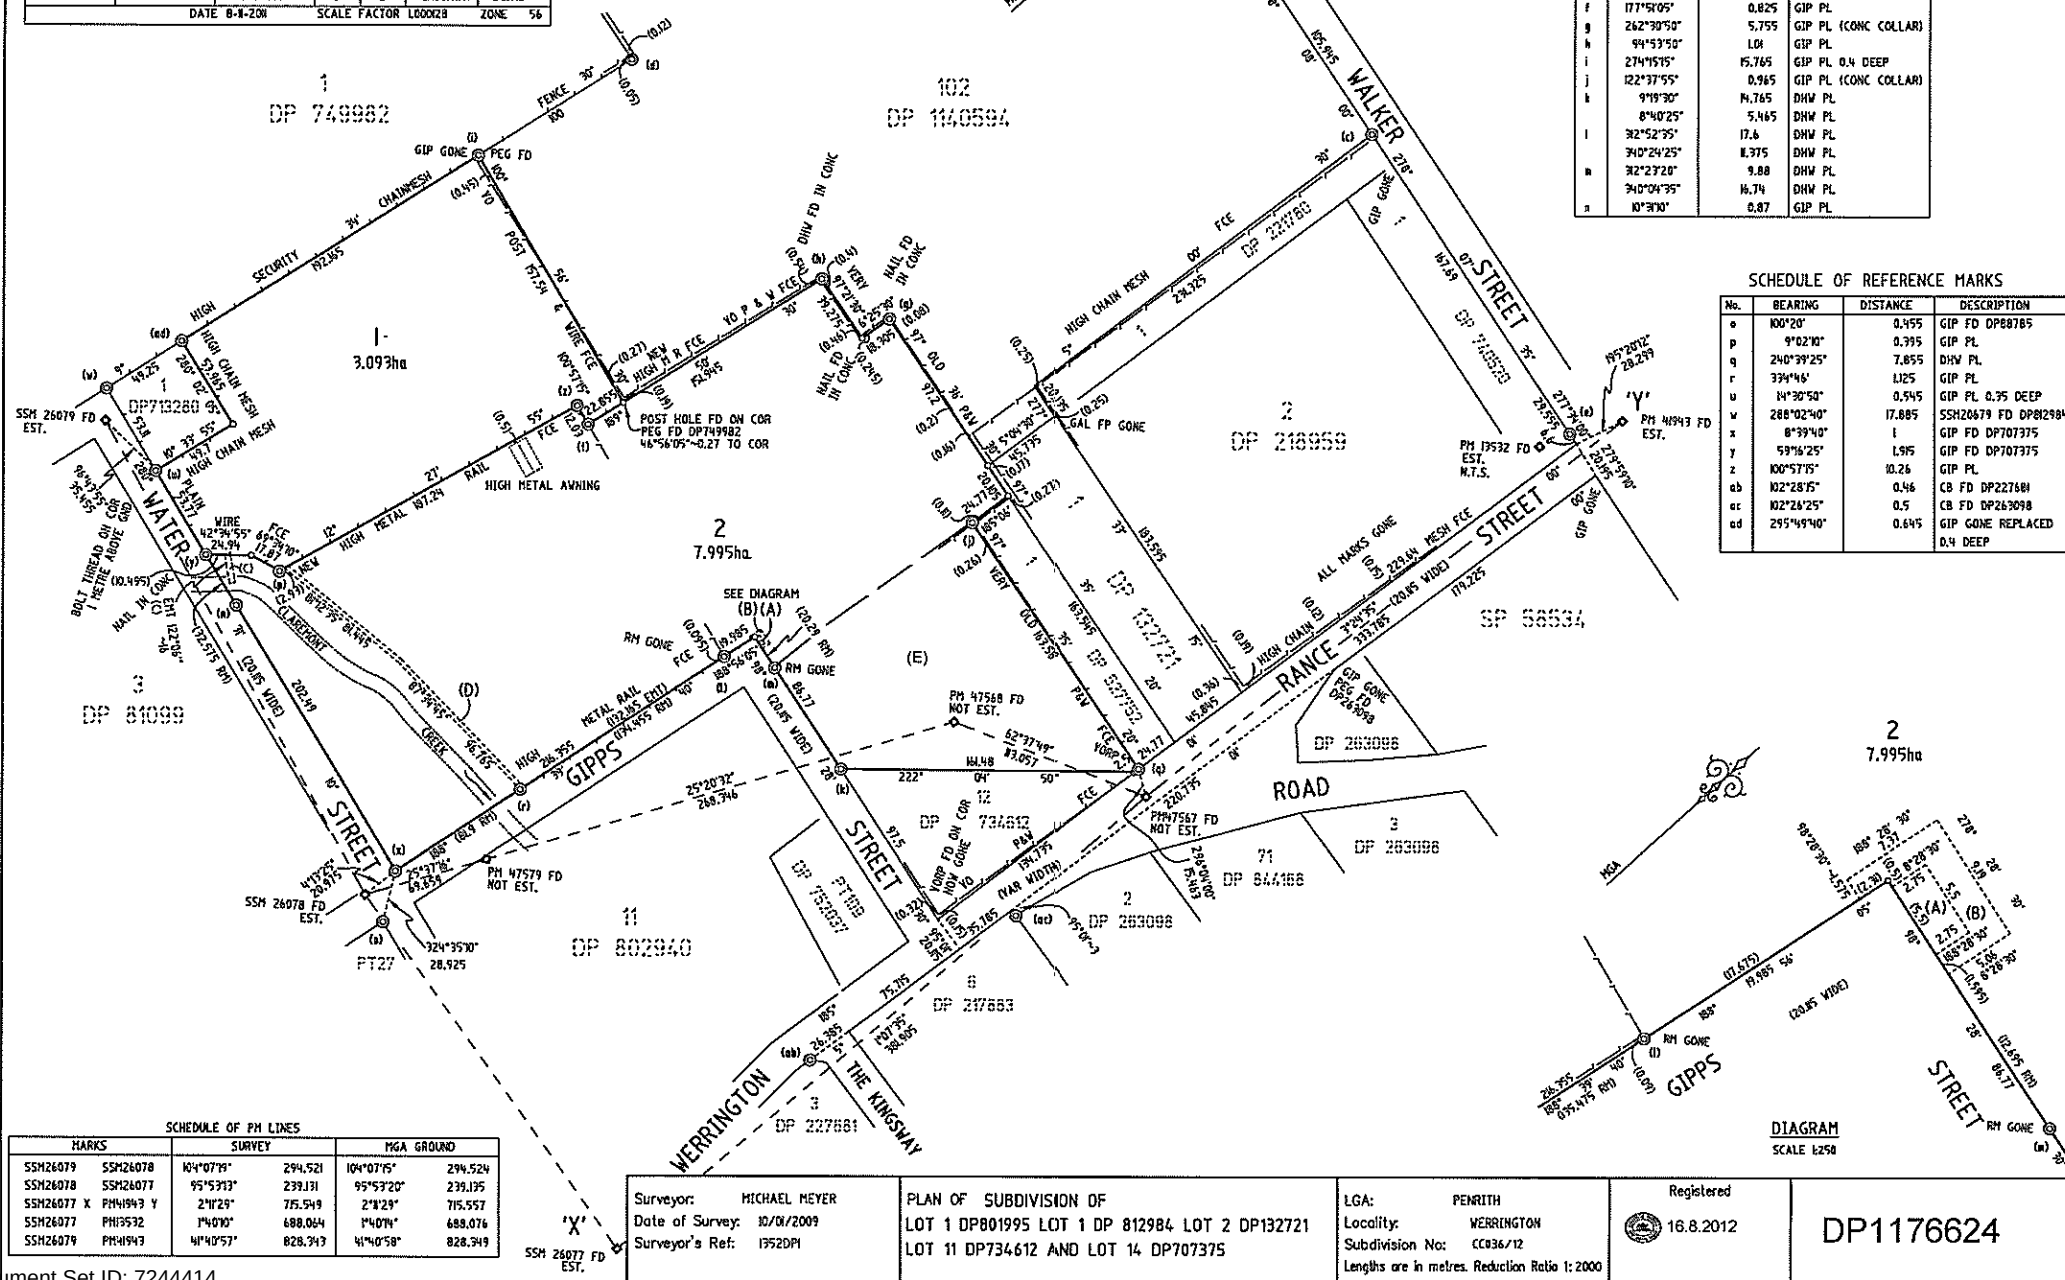

SCHEDULE OF PH LINES

MARKS	SURVEY	MGA GROUND
SSH26079	SSH26078	104°07'15"
SSH26078	SSH26077	294.521
SSH26077 X	PH4943 Y	239.131
SSH26077	PH19532	95°53'20"
SSH26079	PH4943	239.135
		715.549
		2°12'29"
		715.557
		1°40'10"
		688.064
		1°40'58"
		688.076
		828.343
		828.349

Surveyor: MICHAEL MEYER
 Date of Survey: 10/01/2009
 Surveyor's Ref: 1352DP1

PLAN OF SUBDIVISION OF
 LOT 1 DP801995 LOT 1 DP 812984 LOT 2 DP132721
 LOT 11 DP734612 AND LOT 14 DP707375

LGA: PENRITH
 Locality: WERRINGTON
 Subdivision No: CC836/12
 Lengths are in metres. Reduction Ratio 1:2000

Registered
 16.8.2012

DP1176624