

COPYRIGHT © VINCE MORGAN SURVEYORS
 NO PART OF THIS DRAWING MAY BE REPRODUCED, COMMUNICATED, STORED IN A RETRIEVAL SYSTEM OR TRANSMITTED IN ANY FORM, WITHOUT THE WRITTEN PERMISSION OF THE COPYRIGHT OWNER EXCEPT AS PERMITTED BY THE COPYRIGHT ACT 1988.
 ANY PERMITTED DOWNLOADING, ELECTRONIC STORAGE, DISPLAY, PRINT, COPY, REPRODUCTION, COMMUNICATION OF THIS DRAWING SHOULD CONTAIN NO ALTERATION OR ADDITION TO THE ORIGINAL DRAWING.
 THIS NOTICE MUST NOT BE ERASED

- NOTES:
- * TREES OF TREES IS APPROXIMATE ONLY
 - * LOCATION OF FENCES ARE APPROXIMATE ONLY
 - * ONLY VISIBLE SERVICES HAVE BEEN LOCATED ACCURATELY
 - * NO UNDERGROUND SERVICES SEARCH HAS BEEN CARRIED OUT
 - * BOUNDARY DIMENSIONS AND AREA ARE BY TITLE ONLY
 - * F/A DENOTES TOP OF KERB
 - * F/W DENOTES TOP OF WALL


No.	AMENDMENT	DATE
Vince Morgan (Surveyors) Pty Ltd 77 UNION ROAD PENRITH PO BOX 4156 PENRITH PLAZA 2750 Ph 47215295 email mail@vincemorgan.com.au www.vincemorgan.com.au		
ABN 52 085 080 808		
DATUM: A.H.D.	DATE: 25-05-19	CLIENT:
ORIGIN: SSM66495	SCALE: 1:100@A1	PENRITH CITY COUNCIL
SOURCE: SCIMS	CONTOUR INTERVAL: 0.5m	LOT(S): 22 / D.P. 703827
DRAWN: M.P. Perkins	CHECKED:	STREET ADDRESS: WARDLE DRIVE
		LOCATION: SOUTH PENRITH
		LOCAL GOVT: PENRITH
DRAWING TITLE:		PLAN No.
DETAIL & CONTOUR SURVEY		19361T2
		ISSUE:
		SHEET 1
		OF 2

NO PART OF THIS DRAWING MAY BE REPRODUCED, COMMUNICATED, STORED IN A RETRIEVAL SYSTEM OR TRANSMITTED IN ANY FORM, WITHOUT THE WRITTEN PERMISSION OF THE COPYRIGHT OWNER EXCEPT AS PERMITTED BY THE COPYRIGHT ACT 1988.

ANY PERMITTED DOWNLOADING, ELECTRONIC STORAGE, DISPLAY, PRINT, COPY, REPRODUCTION, COMMUNICATION OF THIS DRAWING SHOULD CONTAIN NO ALTERATION OR ADDITION TO THE ORIGINAL DRAWING.

THIS NOTICE MUST NOT BE ERASED

- NOTES:
- * SPREAD OF TREES IS APPROXIMATE ONLY
 - * LOCATION OF FENCES ARE APPROXIMATE ONLY
 - * ONLY VISIBLE SERVICES HAVE BEEN LOCATED ACCURATELY
 - * NO UNDERGROUND SERVICES SEARCH HAS BEEN CARRIED OUT
 - * BOUNDARY DIMENSIONS AND AREA ARE BY TITLE ONLY
 - * V/L DENOTES TOP OF KERB
 - * F/W DENOTES TOP OF WALL

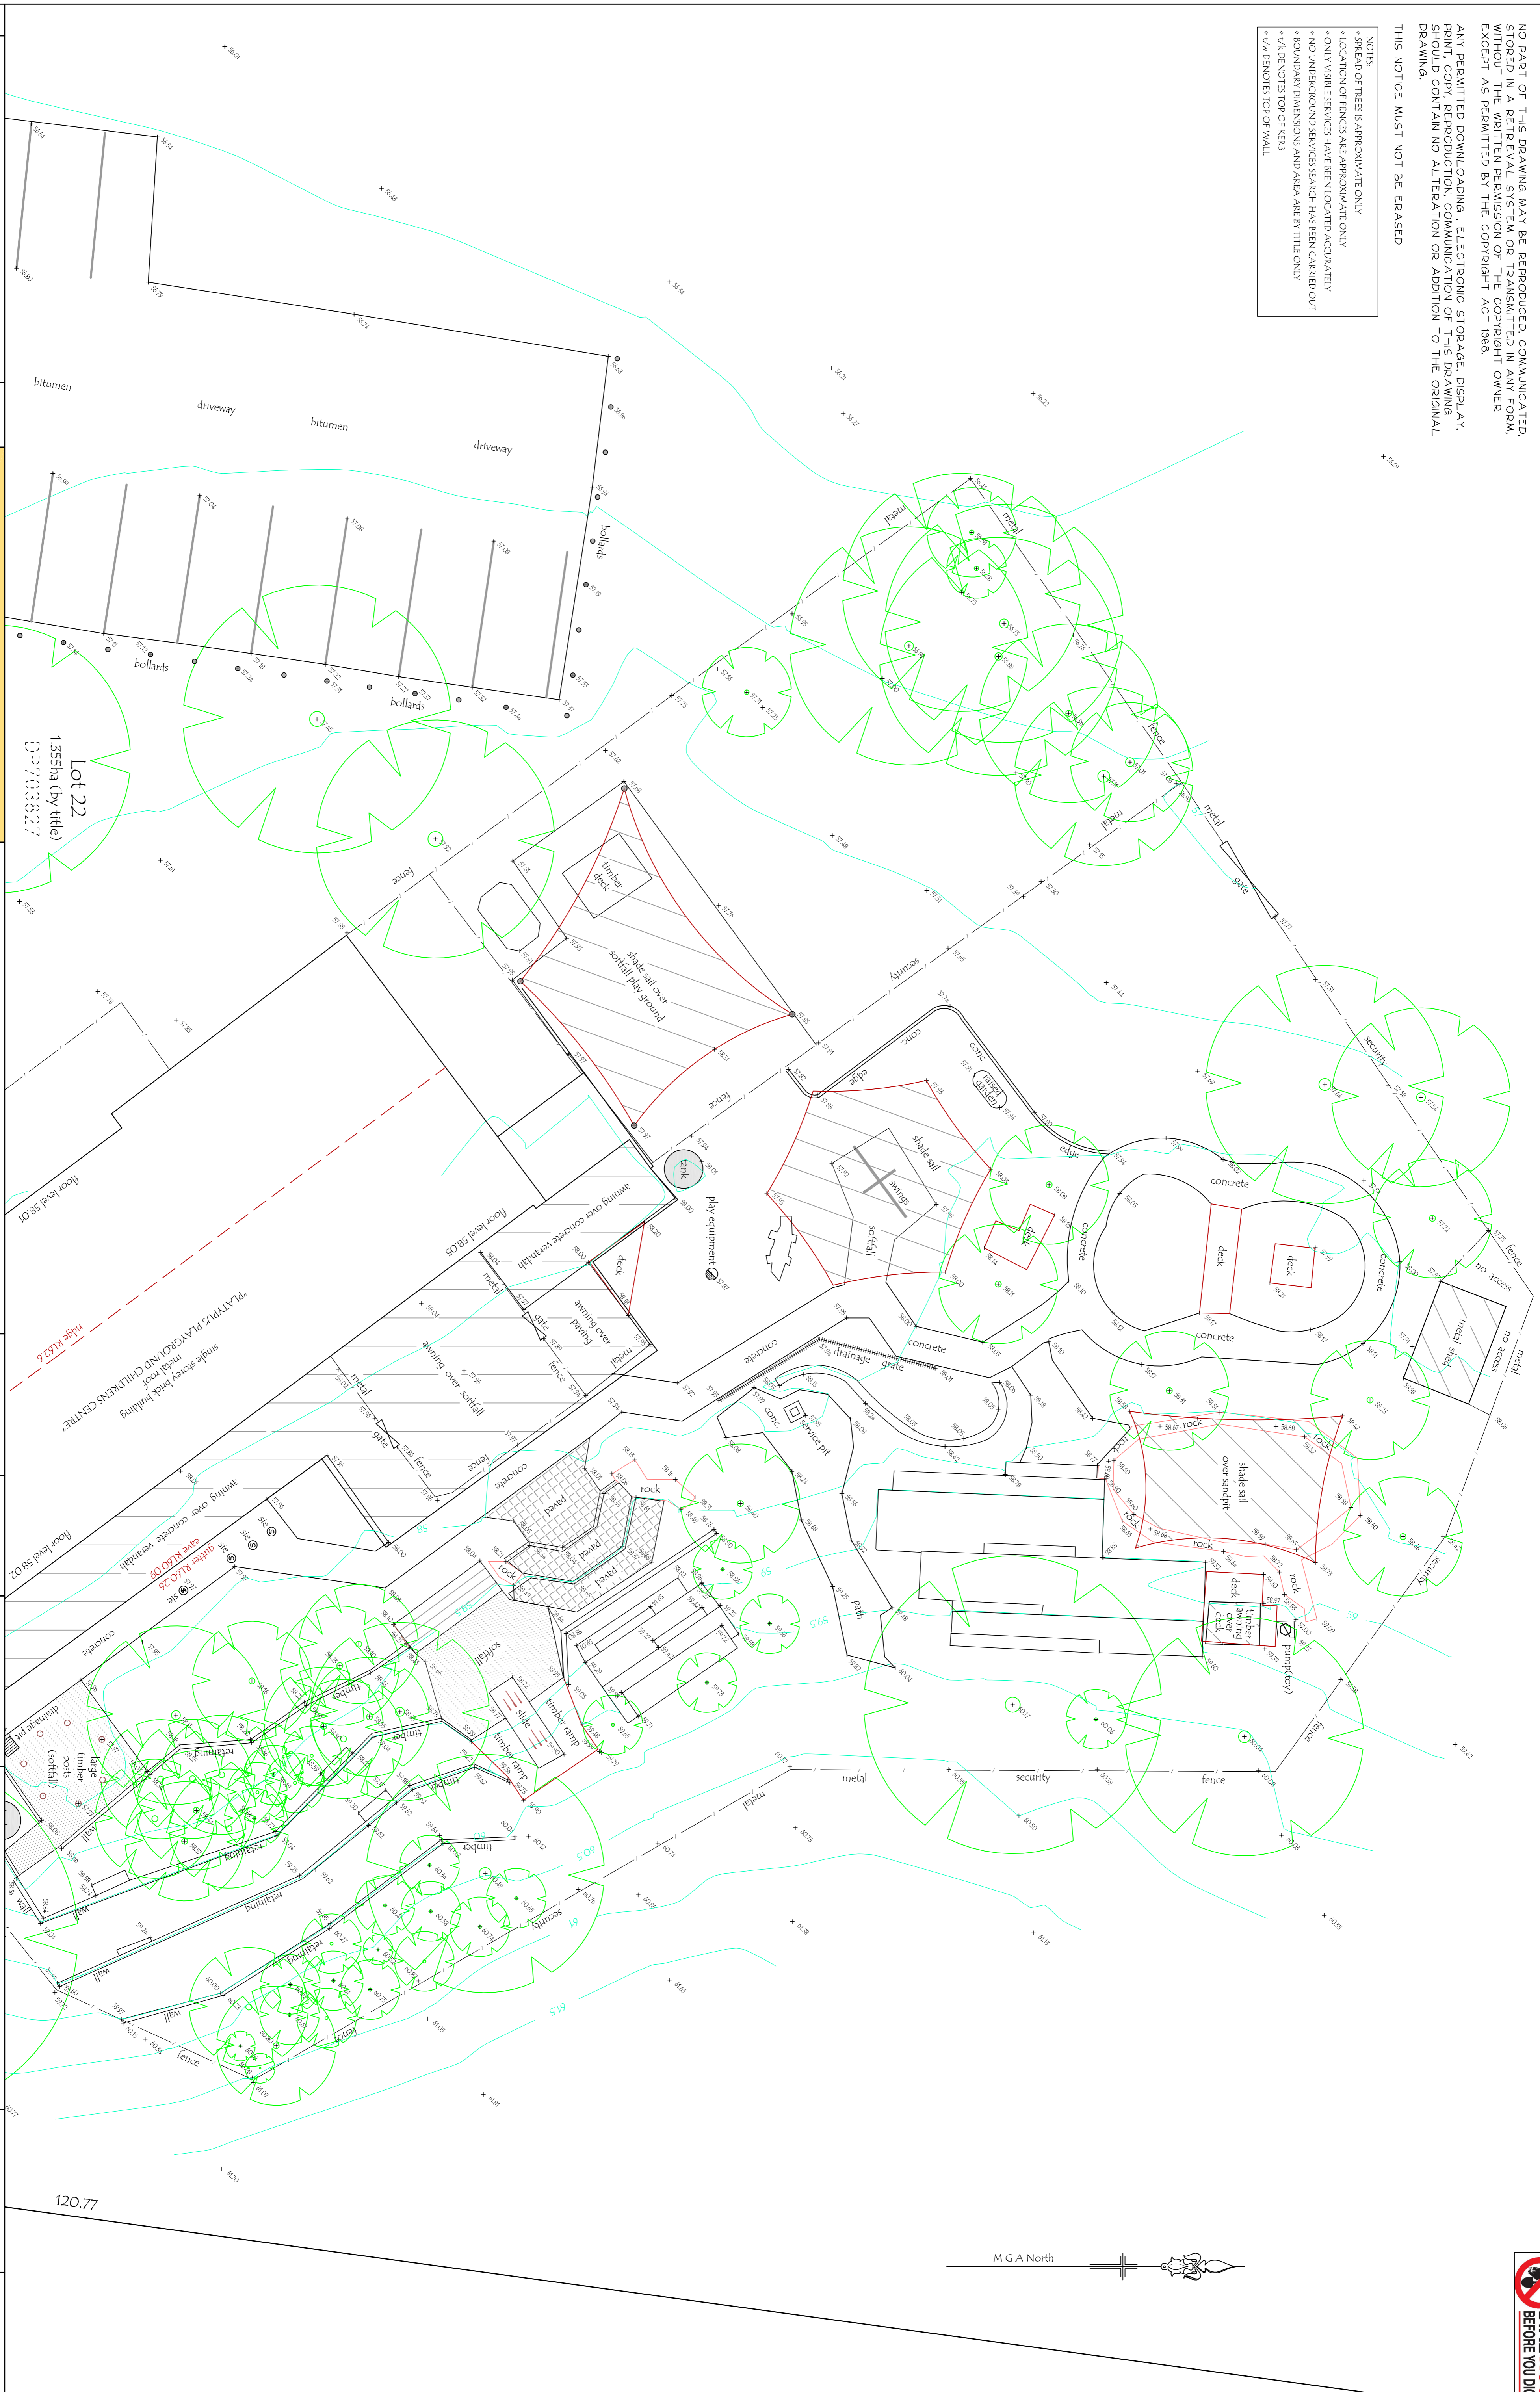

No.	AMENDMENT	DATE
Vince Morgan (Surveyors) Pty Ltd 77 UNION ROAD PENRITH PO BOX 4156 PENRITH PLAZA 2750 Ph 47215295 email: mail@vmsurvey.com.au www.vincemorgansurveyors.com.au		
A.B.N. 52 085 080 808		
DATUM: A.H.D.	DATE: 25-05-19	CLIENT: PENRITH CITY COUNCIL
ORIGIN: SS466495	SCALE: 1:100@A1	LOTS: 22 / D.P. 703827
SOURCE: SCMS	INTERVAL: 0.5m	STREET ADDRESS: WARDLE DRIVE
CHECKED:		LOCATION: SOUTH PENRITH
		LOCAL GOVT: PENRITH
		DRAWING TITLE: DETAIL & CONTOUR SURVEY
		PLAN No: 19361T2
		ISSUE: SHEET: 2 OF: 2

