


Penrith Homemaker Centre

Cnr. Mulgoa Rd & Wolseley St, Penrith

Development Application

DRAWINGS

DWG NO.	DRAWING TITLE	SCALE
000	COVER SHEET	
001	LANDSCAPE MASTERPLAN - COLOUR	1:400
101	LANDSCAPE PLAN - SHEET 1	1:200
102	LANDSCAPE PLAN - SHEET 2	1:200
103	LANDSCAPE PLAN - SHEET 3	1:200
104	LANDSCAPE PLAN - SHEET 4	1:200
501	LANDSCAPE DETAILS	AS SHOWN

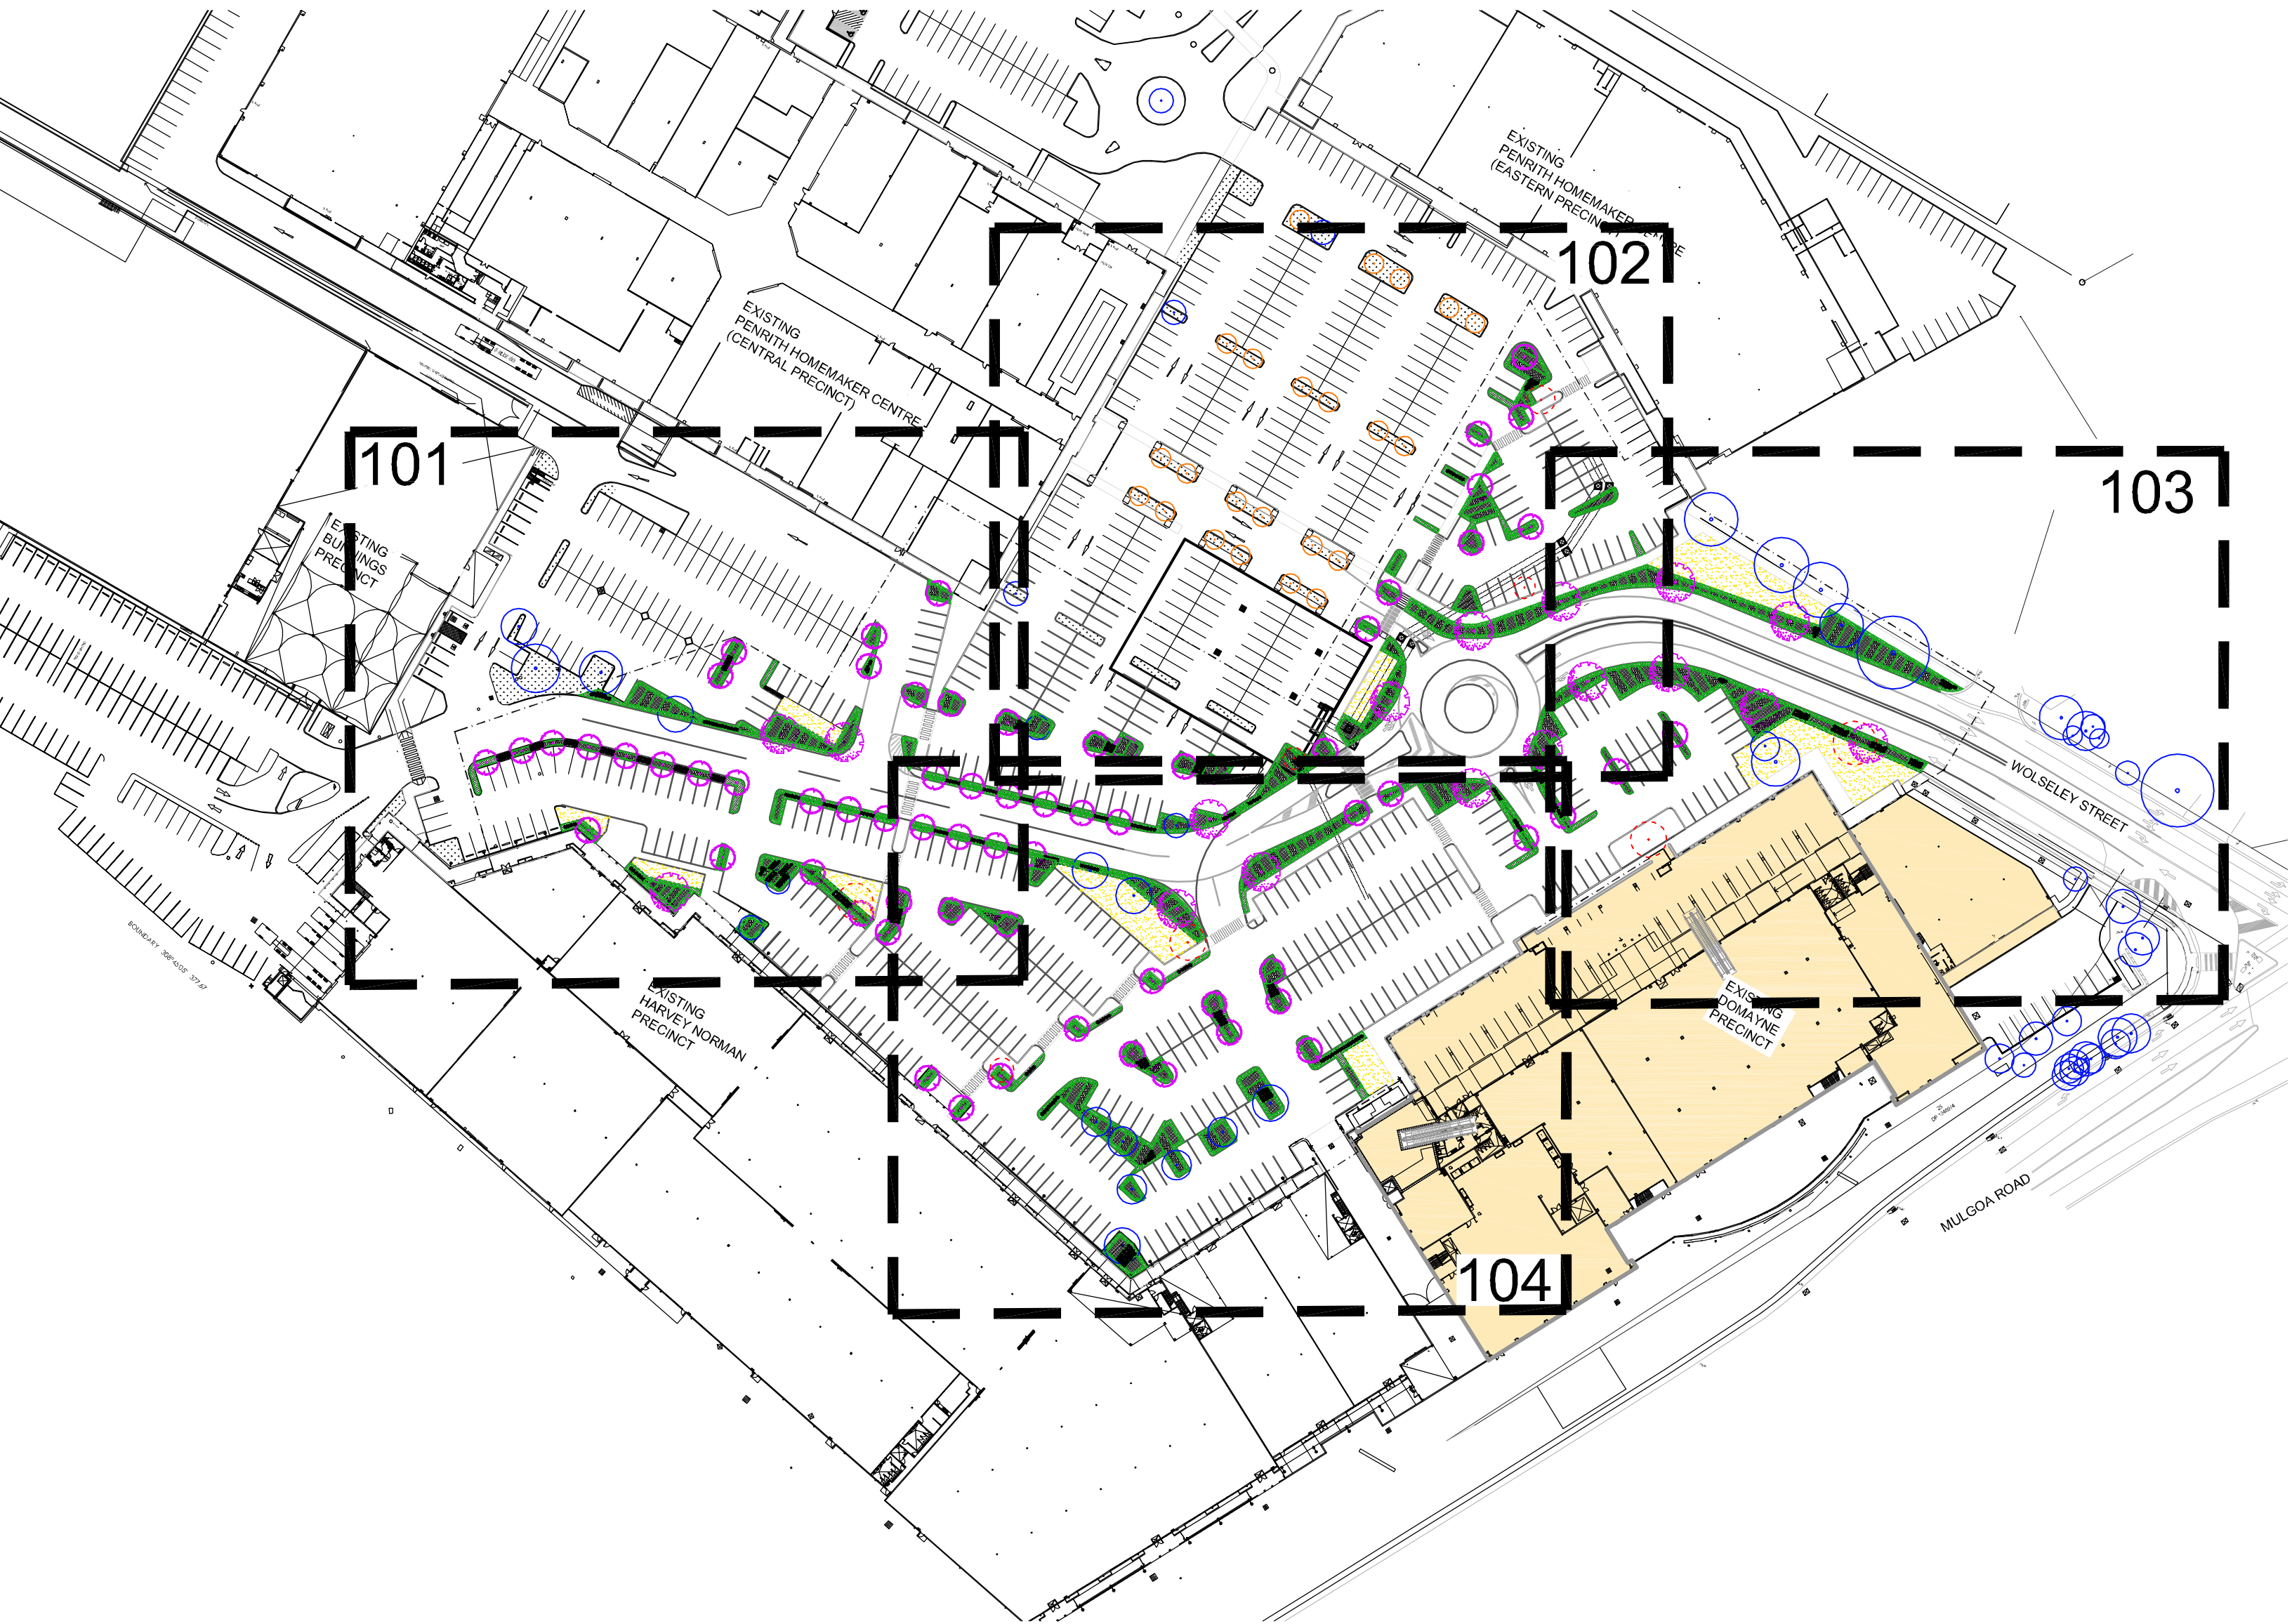


© 2016 Site Image (NSW) Pty Ltd ABN 44 801 262 380 as agent for Site Image NSW Partnership. All rights reserved. This drawing is copyright and shall not be reproduced or copied in any form or by any means (graphic, electronic or mechanical including photocopy) without the written permission of Site Image (NSW) Pty Ltd. Any license, expressed or implied, to use this document for any purpose what so ever is restricted to the terms of the written agreement between Site Image (NSW) Pty Ltd and the instructing party.

The contractor shall check and verify all work on site (including work by others) before commencing the landscape installation. Any discrepancies are to be reported to the Project Manager or Landscape Architect prior to commencing work. Do not scale this drawing. Any required dimensions not shown shall be referred to the Landscape Architect for confirmation.

B	REVISED DESIGN FOR REVIEW	SM	NM	14.01.2018
A	FOR COMMENT	LM	NM	10.10.2017
Issue	Revision Description	Drawn	Check	Date

LEGEND

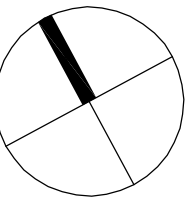

Client:
Harvey Norman

Project:
Penrith Homemaker Centre
Cnr. Mulgoa Rd & Wolseley St
Penrith

S I T E I M A G E
Level 1, 3-5 Baptist Street
Redfern NSW 2016
Australia
Tel: (61 2) 8332 5600
Fax: (61 2) 9698 2877
www.siteimage.com.au
Site Image (NSW) Pty Ltd
ABN 44 801 262 380
Landscape Architects

DEVELOPMENT APPLICATION

Drawing Name:
Coversheet

Scale:
Job Number:
Drawing Number:
Issue:

SS17-3657 000 B

NOT FOR CONSTRUCTION

B	REVISED DESIGN FOR REVIEW	SM	NM	14.01.2018
A	FOR COMMENT	LM	NM	10.10.2017
Issue	Revision Description	Drawn	Check	Date

- LEGEND**
- Scope of Landscape Works
 - Existing trees to be removed
 - Existing trees retained
 - Proposed Trees
 - Future Planned Trees
 - Proposed Groundcover (Refer to Plant Schedule & Details)
 - Turf (Refer to Landscape Details & Spec)
 - Insitu Concrete Footpath (Refer to Engineer's Detail)
 - Mild Steel Edge (Refer to Landscape Details)

Client:
Harvey Norman

Project:
Penrith Homemaker Centre
Cnr. Mulgoa Rd & Wolseley St
Penrith

SITE IMAGE
Level 1, 3-5 Baptist Street
Redfern NSW 2016
Australia
Tel: (61 2) 8332 5600
Fax: (61 2) 9698 2877
www.siteimage.com.au
Site Image (NSW) Pty Ltd
ABN 44 801 262 380



DEVELOPMENT APPLICATION

Drawing Name:
Landscape Master Plan
Colour

Scale: 1:600 @ A1
Job Number: Drawing Number: Issue:

SS17-3657 001 C

NOT FOR CONSTRUCTION

The contractor shall check and verify all work on site (including work by others) before commencing the landscape installation. Any discrepancies are to be reported to the Project Manager or Landscape Architect prior to commencing work. Do not scale this drawing. Any required dimensions not shown shall be referred to the Landscape Architect for confirmation.

B	REVISED DESIGN FOR REVIEW	SM	NM	14.01.2018
A	FOR COMMENT	LM	NM	10.10.2017
Issue	Revision Description	Drawn	Check	Date

- LEGEND**
- Scope of Landscape Works
 - Existing trees to be removed
 - Existing trees retained
 - Proposed Trees
 - Future Planned Trees
 - Proposed Groundcover (Refer to Plant Schedule & Details)
 - Turf (Refer to Landscape Details & Spec)
 - Insitu Concrete Footpath (Refer to Engineer's Detail)
 - Mild Steel Edge (Refer to Landscape Details)

Client:
Harvey Norman

Project:
Penrith Homemaker Centre
Cnr. Mulgoa Rd & Wolseley St
Penrith

SITE IMAGE
Level 1, 3-5 Baptist Street
Redfern NSW 2016
Australia
Tel: (61 2) 8332 5600
Fax: (61 2) 9698 2877
www.siteimage.com.au
Site Image (NSW) Pty Ltd
ABN 44 801 262 380



DEVELOPMENT APPLICATION

Drawing Name:
Landscape Plan
Sheet 1

Scale: 1:200 @ A1
Job Number:
Drawing Number:
Issue:

SS17-3657 101 B

'STING
NINGS
'NCT

NOT FOR CONSTRUCTION

The contractor shall check and verify all work on site (including work by others) before commencing the landscape installation. Any discrepancies are to be reported to the Project Manager or Landscape Architect prior to commencing work. Do not scale this drawing. Any required dimensions not shown shall be referred to the Landscape Architect for confirmation.

B	REVISED DESIGN FOR REVIEW	SM	NM	14.01.2018
A	FOR COMMENT	LM	NM	10.10.2017
Issue	Revision Description	Drawn	Check	Date

- LEGEND**
- Scope of Landscape Works
 - Existing trees to be removed
 - Existing trees retained
 - Proposed Trees
 - Future Planned Trees
 - Proposed Groundcover (Refer to Plant Schedule & Details)
 - Turf (Refer to Landscape Details & Spec)
 - Insitu Concrete Footpath (Refer to Engineer's Detail)
 - Mild Steel Edge (Refer to Landscape Details)

Client:
Harvey Norman

Project:
Penrith Homemaker Centre
Cnr. Mulgoa Rd & Wolseley St
Penrith

SITE IMAGE
Level 1, 3-5 Baptist Street
Redfern NSW 2016
Australia
Tel: (61 2) 8332 5600
Fax: (61 2) 9698 2877
www.siteimage.com.au
Site Image (NSW) Pty Ltd
ABN 44 801 262 380



DEVELOPMENT APPLICATION

Drawing Name:
Landscape Plan
Sheet 2

Scale: 1:200 @ A1
Job Number:
Drawing Number:
Issue:

SS17-3657 102 B

NOT FOR CONSTRUCTION

The contractor shall check and verify all work on site (including work by others) before commencing the landscape installation. Any discrepancies are to be reported to the Project Manager or Landscape Architect prior to commencing work. Do not scale this drawing. Any required dimensions not shown shall be referred to the Landscape Architect for confirmation.

B	REVISED DESIGN FOR REVIEW	SM	NM	14.01.2018
A	FOR COMMENT	LM	NM	10.10.2017
Issue	Revision Description	Drawn	Check	Date

- LEGEND**
- Scope of Landscape Works
 - Existing trees to be removed
 - Existing trees retained
 - Proposed Trees
 - Future Planned Trees
 - Proposed Groundcover (Refer to Plant Schedule & Details)
 - Turf (Refer to Landscape Details & Spec)
 - In situ Concrete Footpath (Refer to Engineer's Detail)
 - Mild Steel Edge (Refer to Landscape Details)

Client:
Harvey Norman

Project:
Penrith Homemaker Centre
Cnr. Mulgoa Rd & Wolseley St
Penrith

SITE IMAGE
Level 1, 3-5 Baptist Street
Redfern NSW 2016
Australia
Tel: (61 2) 8332 5600
Fax: (61 2) 9698 2877
www.siteimage.com.au
Site Image (NSW) Pty Ltd
ABN 44 801 262 380



DEVELOPMENT APPLICATION

Drawing Name:
Landscape Plan
Sheet 3

Scale: 1:200 @ A1
Job Number:
Drawing Number:
Issue:

SS17-3657 103 B


NOT FOR CONSTRUCTION

© 2016 Site Image (NSW) Pty Ltd ABN 44 801 262 380 as agent for Site Image NSW Partnership. All rights reserved. This drawing is copyright and shall not be reproduced or copied in any form or by any means (graphic, electronic or mechanical including photocopy) without the written permission of Site Image (NSW) Pty Ltd. Any license, expressed or implied, to use this document for any purpose what so ever is restricted to the terms of the written agreement between Site Image (NSW) Pty Ltd and the instructing party.

The contractor shall check and verify all work on site (including work by others) before commencing the landscape installation. Any discrepancies are to be reported to the Project Manager or Landscape Architect prior to commencing work. Do not scale this drawing. Any required dimensions not shown shall be referred to the Landscape Architect for confirmation.

B	REVISED DESIGN FOR REVIEW	SM	NM	14.01.2018
A	FOR COMMENT	LM	NM	10.10.2017
Issue	Revision Description	Drawn	Check	Date

- LEGEND**
- Scope of Landscape Works
 - Existing trees to be removed
 - Existing trees retained
 - Proposed Trees
 - Future Planned Trees
 - Proposed Groundcover (Refer to Plant Schedule & Details)
 - Turf (Refer to Landscape Details & Spec)
 - Insitu Concrete Footpath (Refer to Engineer's Detail)
 - Mild Steel Edge (Refer to Landscape Details)

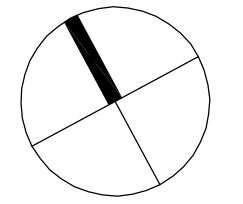

Client:
Harvey Norman

Project:
Penrith Homemaker Centre
Cnr. Mulgoa Rd & Wolseley St
Penrith

SITE IMAGE
Level 1, 3-5 Baptist Street
Redfern NSW 2016
Australia
Tel: (61 2) 8332 5600
Fax: (61 2) 9698 2877
www.siteimage.com.au
Site Image (NSW) Pty Ltd
ABN 44 801 262 380




DEVELOPMENT APPLICATION

Drawing Name:
Landscape Plan
Sheet 4

Scale: 1:200 @ A1
Job Number:
Drawing Number:
Issue:

SS17-3657 104 B

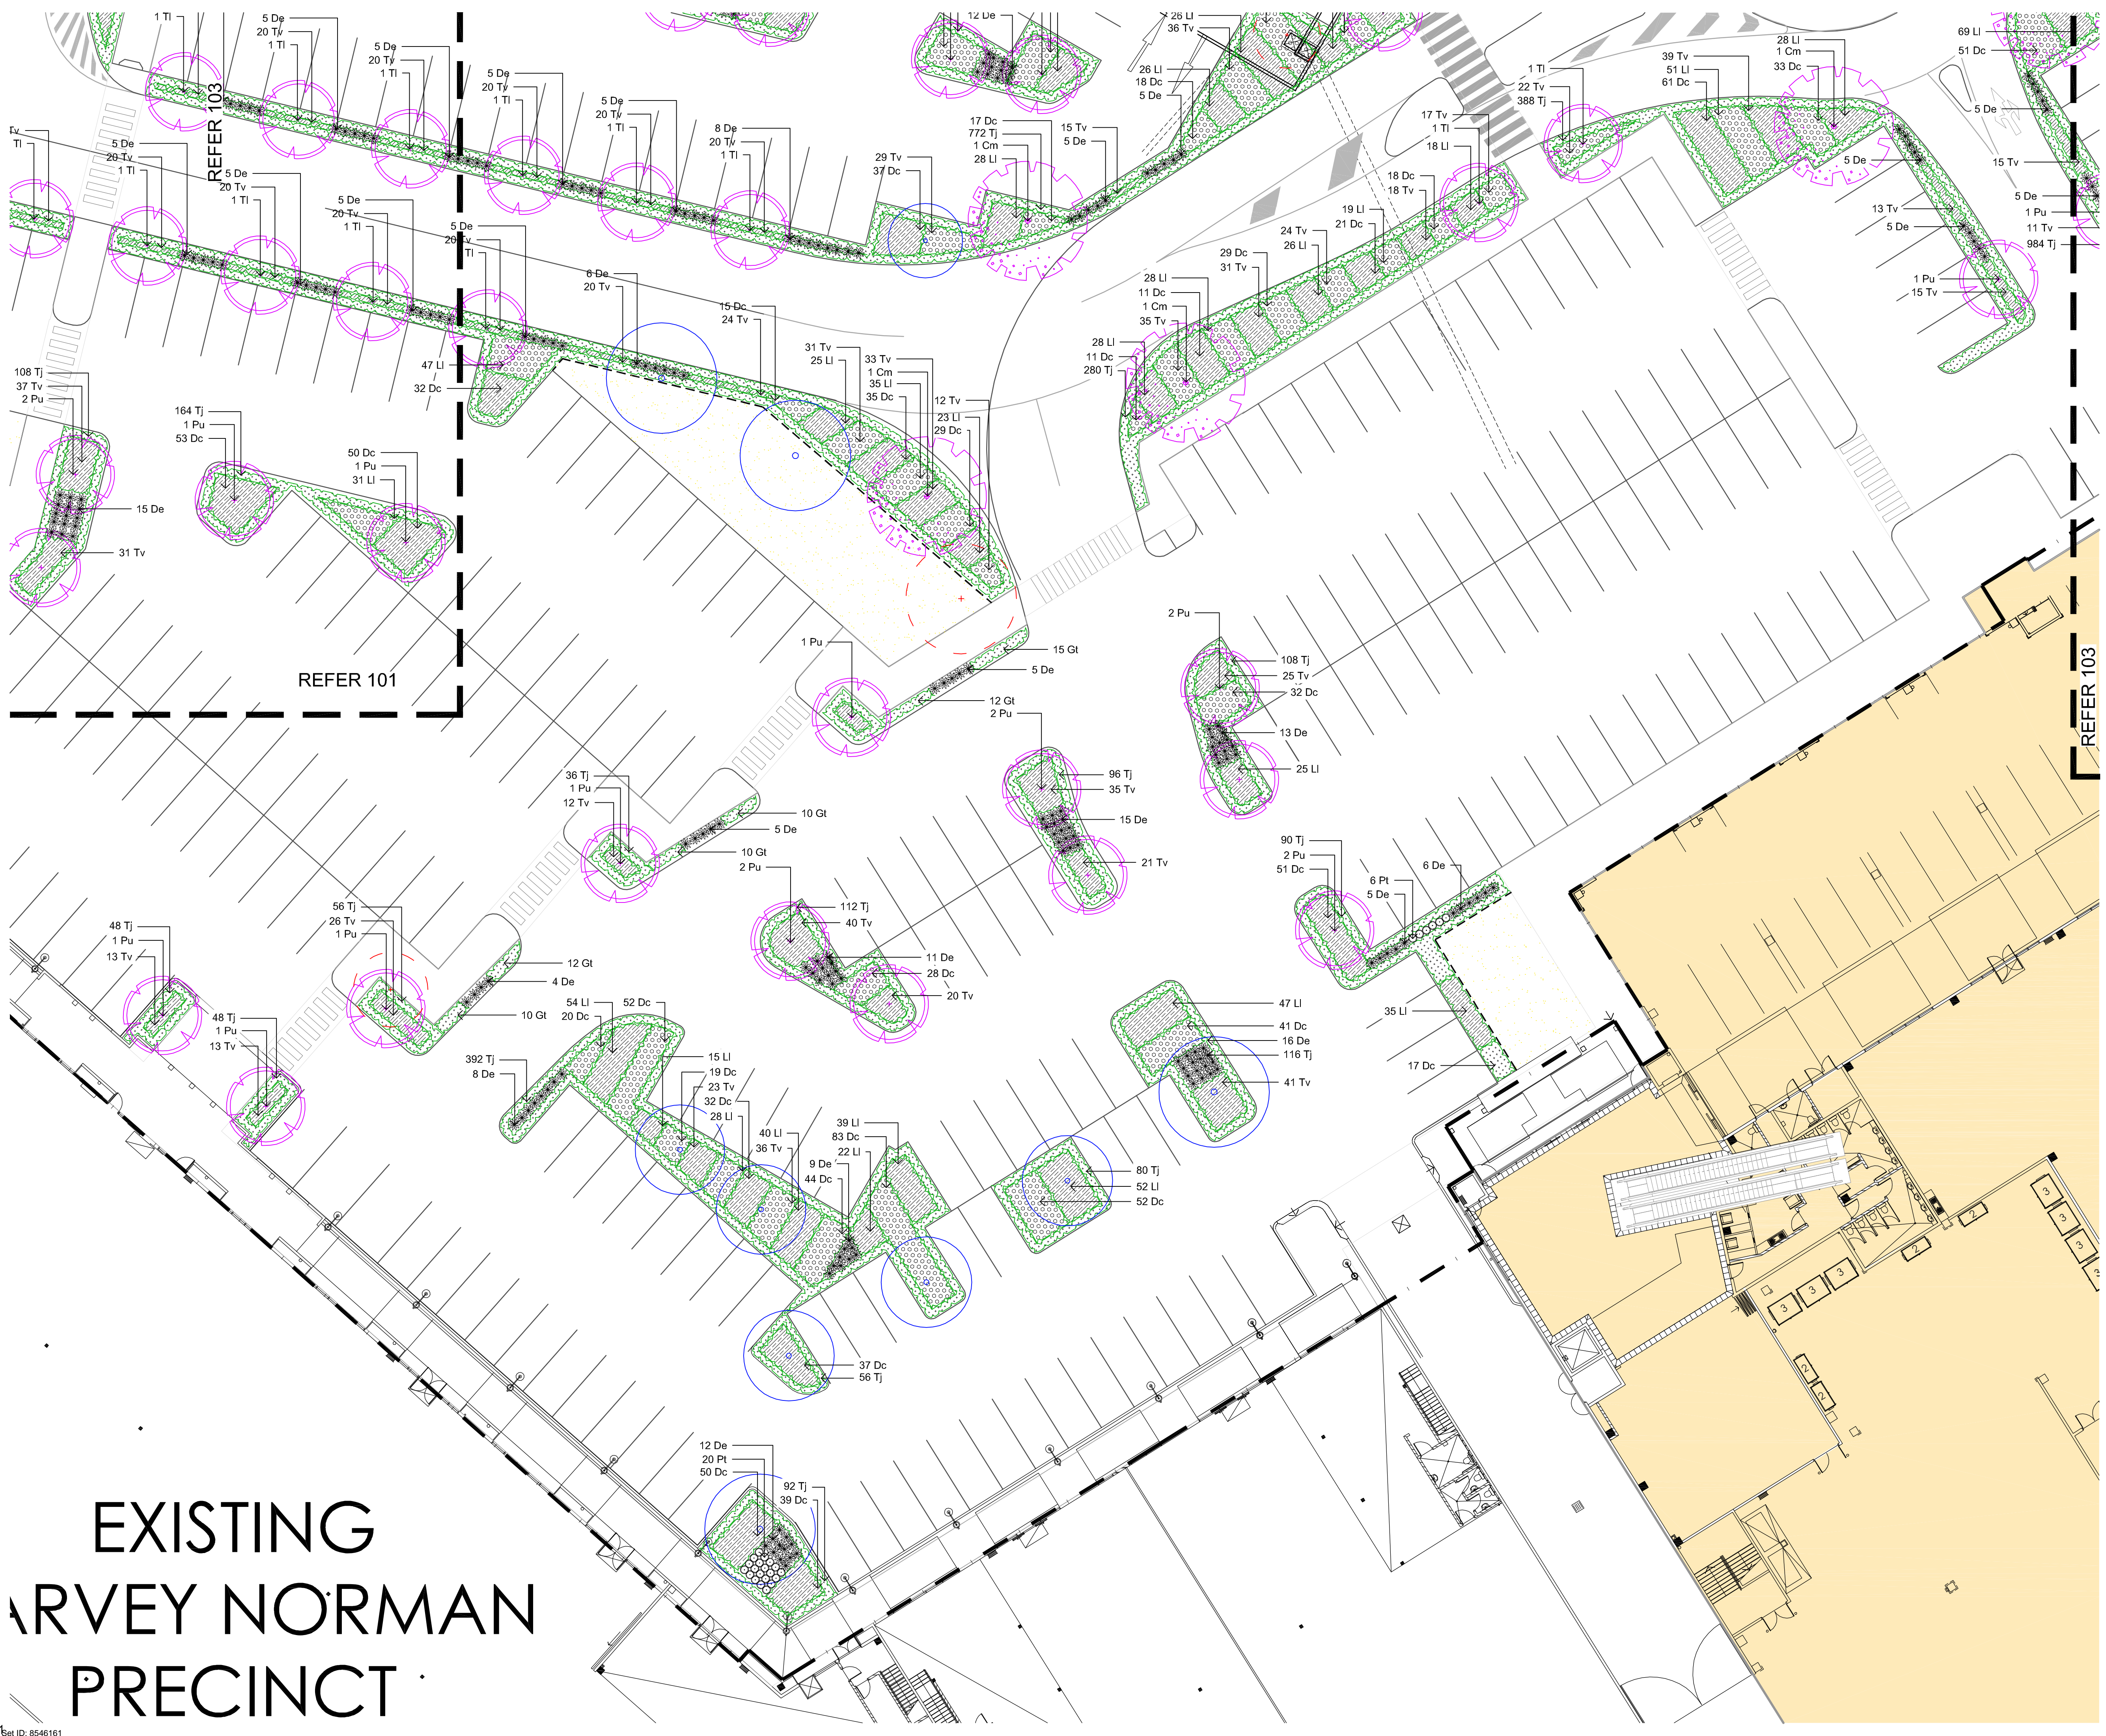




NOT FOR CONSTRUCTION

EXISTING HARVEY NORMAN PRECINCT


The contractor shall check and verify all work on site (including work by others) before commencing the landscape installation. Any discrepancies are to be reported to the Project Manager or Landscape Architect prior to commencing work. Do not scale this drawing. Any required dimensions not shown shall be referred to the Landscape Architect for confirmation.

B	REVISED DESIGN FOR REVIEW	SM	NM	14.01.2018
A	FOR COMMENT	LM	NM	10.10.2017
Issue:	Revision Description	Drawn	Check	Date

LEGEND

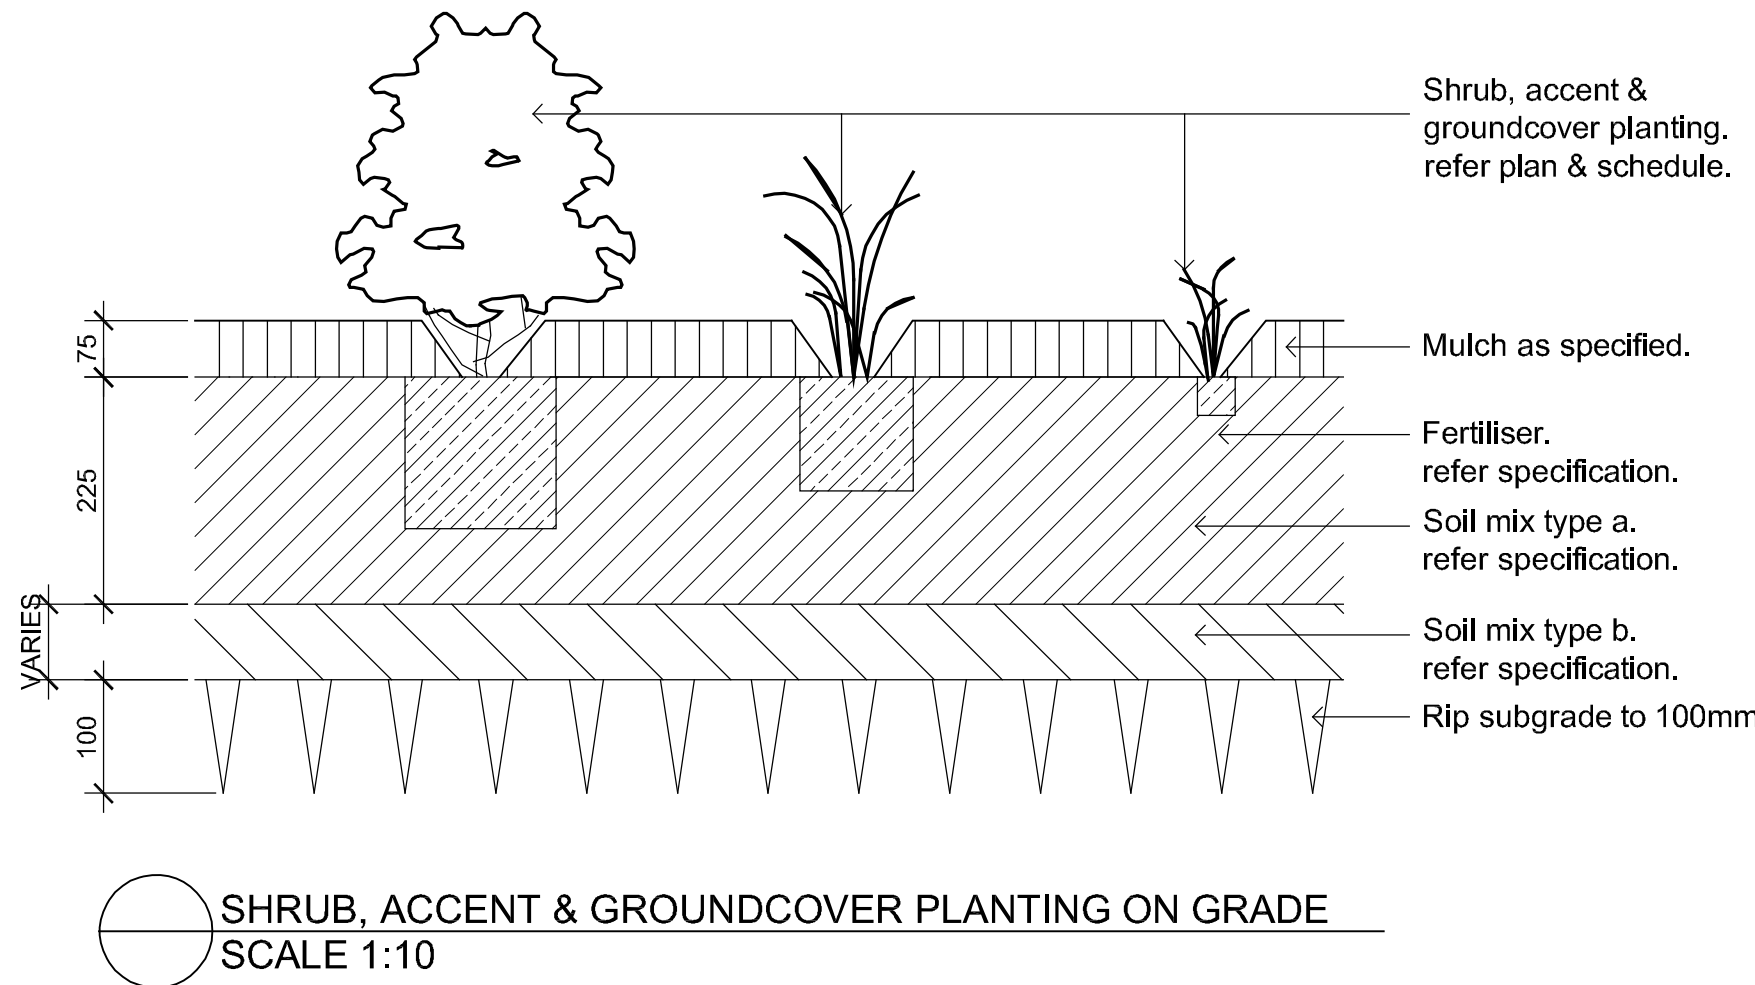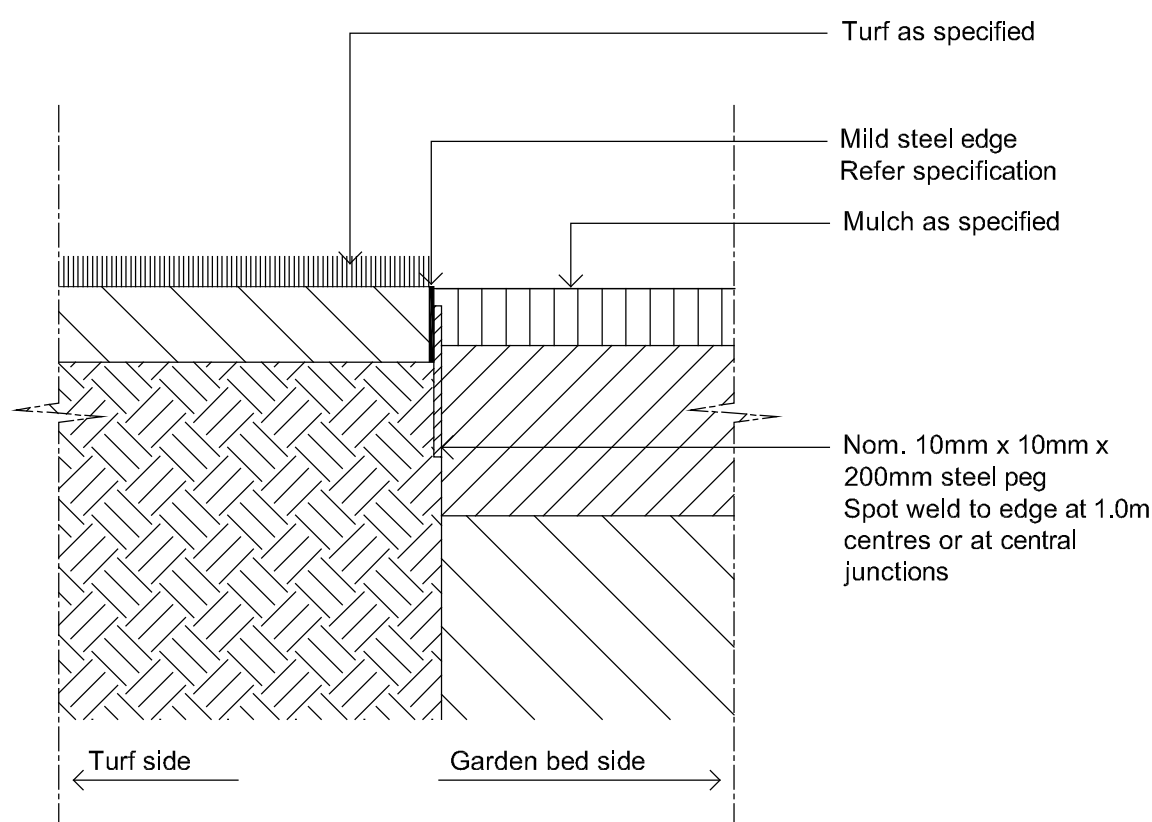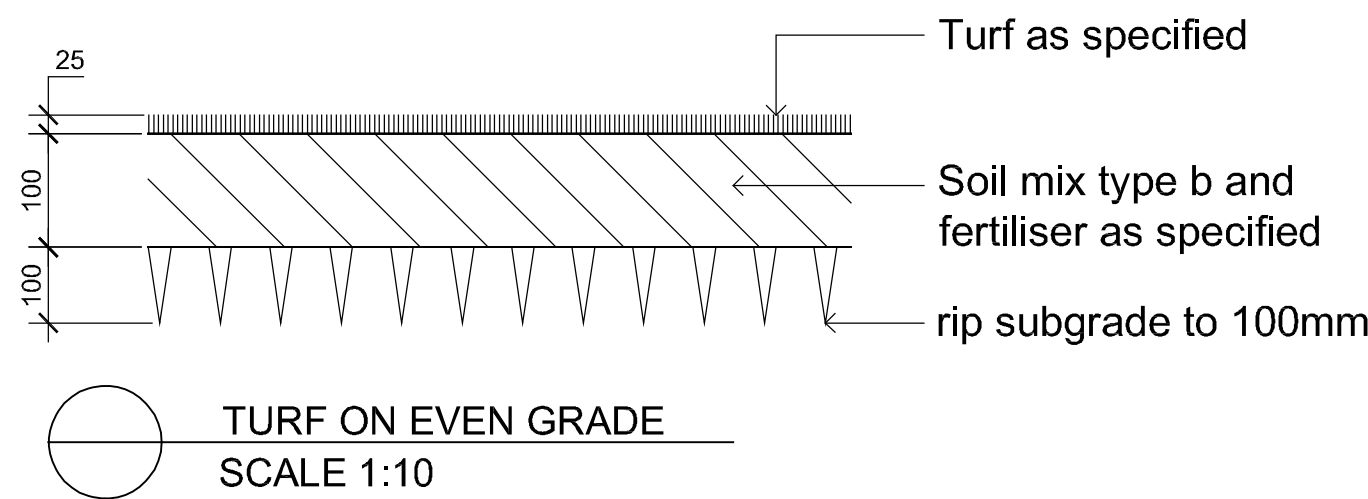

TYPICAL MILD STEEL EDGE
SCALE 1:10

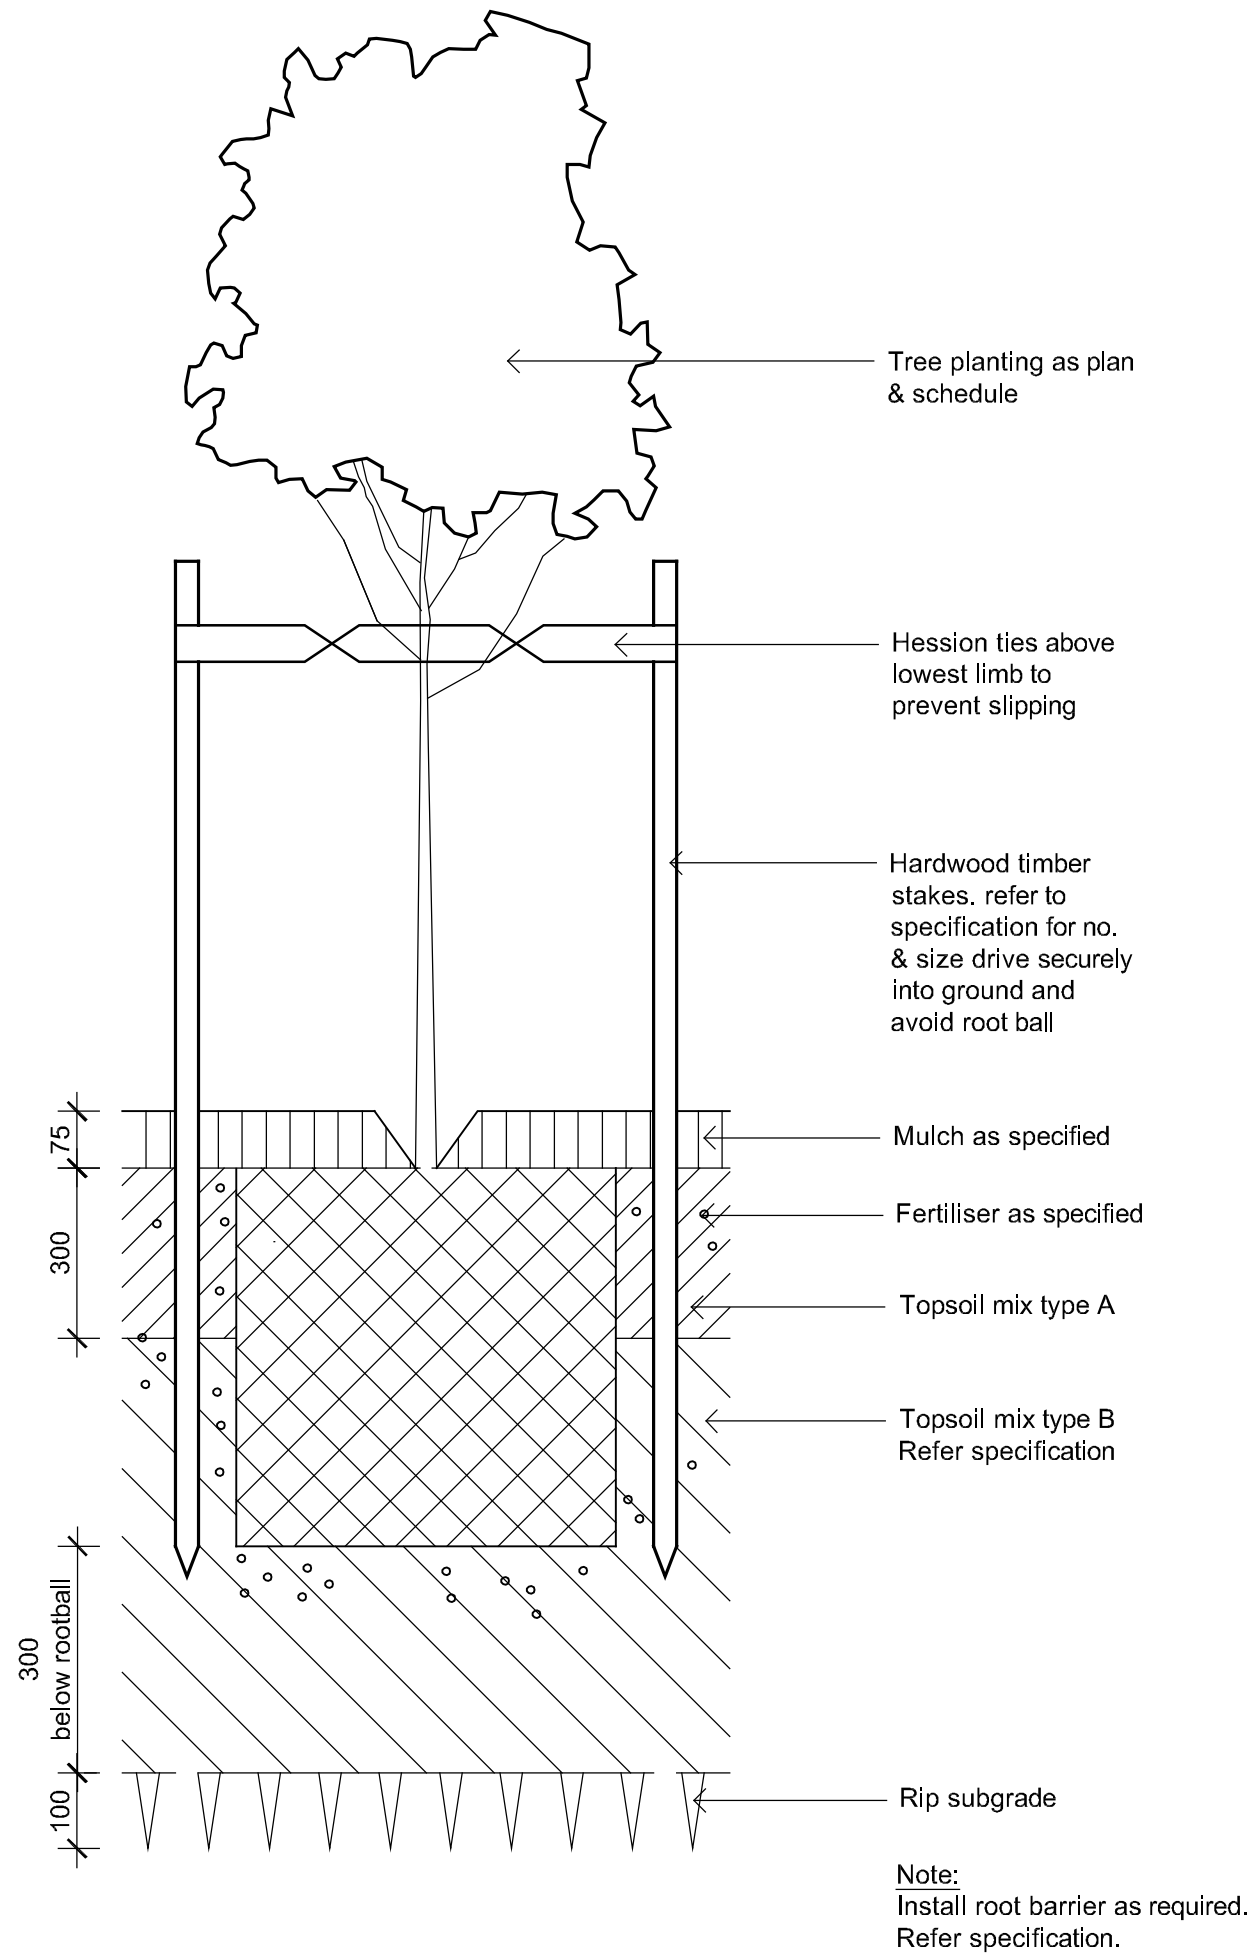

Detail 75-200L Tree Planting on Grade

1:10

Client:
Harvey Norman

Project:
Penrith Homemaker Centre
Cnr. Mulgoa Rd & Wolseley St
Penrith

SITE IMAGE
Level 1, 3-5 Baptist Street
Redfern NSW 2016
Australia
Tel: (61 2) 8332 5600
Fax: (61 2) 9698 2877
www.siteimage.com.au
Site Image (NSW) Pty Ltd
ABN 44 801 262 380
Landscape Architects

DEVELOPMENT APPLICATION

Drawing Name:
Landscape Details

Scale:
Job Number:
Drawing Number:
Issue:

SS17-3657

501 B

PLANT SCHEDULE							
Penrith Harvey Norman							
	BOTANICAL NAME	COMMON NAME	HEIGHT	WIDTH	QUANTITY	SPACING SIZE	POT SIZE
TREES							
Cm	<i>Corymbia maculata</i>	Spotted Gum	15	7	17	As shown	800Lt
Pu	<i>Pyrus ussuriensis</i>	Manchurian Pear	9	7	45	As Shown	200Lt
TL	<i>Tristanopsis laurina</i> 'Luscious'	Water Gum	9	8	24	As Shown	200Lt
SHRUBS & ACCENTS							
De	<i>Doryanthes excelsa</i>	Gymea Lily	2	2	494	As shown	200mm
Pt	<i>Phormium tenax</i> 'Atropurpurea'	Red NZ Flax	2	1.5	64	As shown	200mm
GROUNDCOVERS & GRASSES							
Dc	<i>Dianella caerulea</i>	Blue Flax Lily	0.5	0.5	3029	4/m2	150mm
Gt	<i>Gazania tomentosa</i>	Gazania	0.3	0.4	376	4/m2	150mm
Li	<i>Lomandra longifolia</i>	Mat Rush	0.7	0.7	2163	4/m2	150mm
TJ	<i>Trachelospermum jasminoides</i>	Star Jasmine	0.2	0.5	8318	4/m2	150mm
Tv	<i>Tulbaghia violacea</i> 'Silver Lace'	Society Garlic	0.8	0.5	2644	4/m2	150mm