


LEGEND

- Subject Site
- Stage Boundary
- Zone Boundary


LOT YIELD

Size	No. Lots	% Total Lots
301m ² - 400m ²	34	38.64%
401m ² - 500m ²	46	52.27%
501m ² - 600m ²	6	6.82%
601m ² - 700m ²	2	2.27%
Total	88	
Superlot	2	
Total Number of Lots	90	

Minimum Lot Size 311m² Average Lot Size 422m²
 Maximum Lot Size 642m² Total Lot Area 37153m²

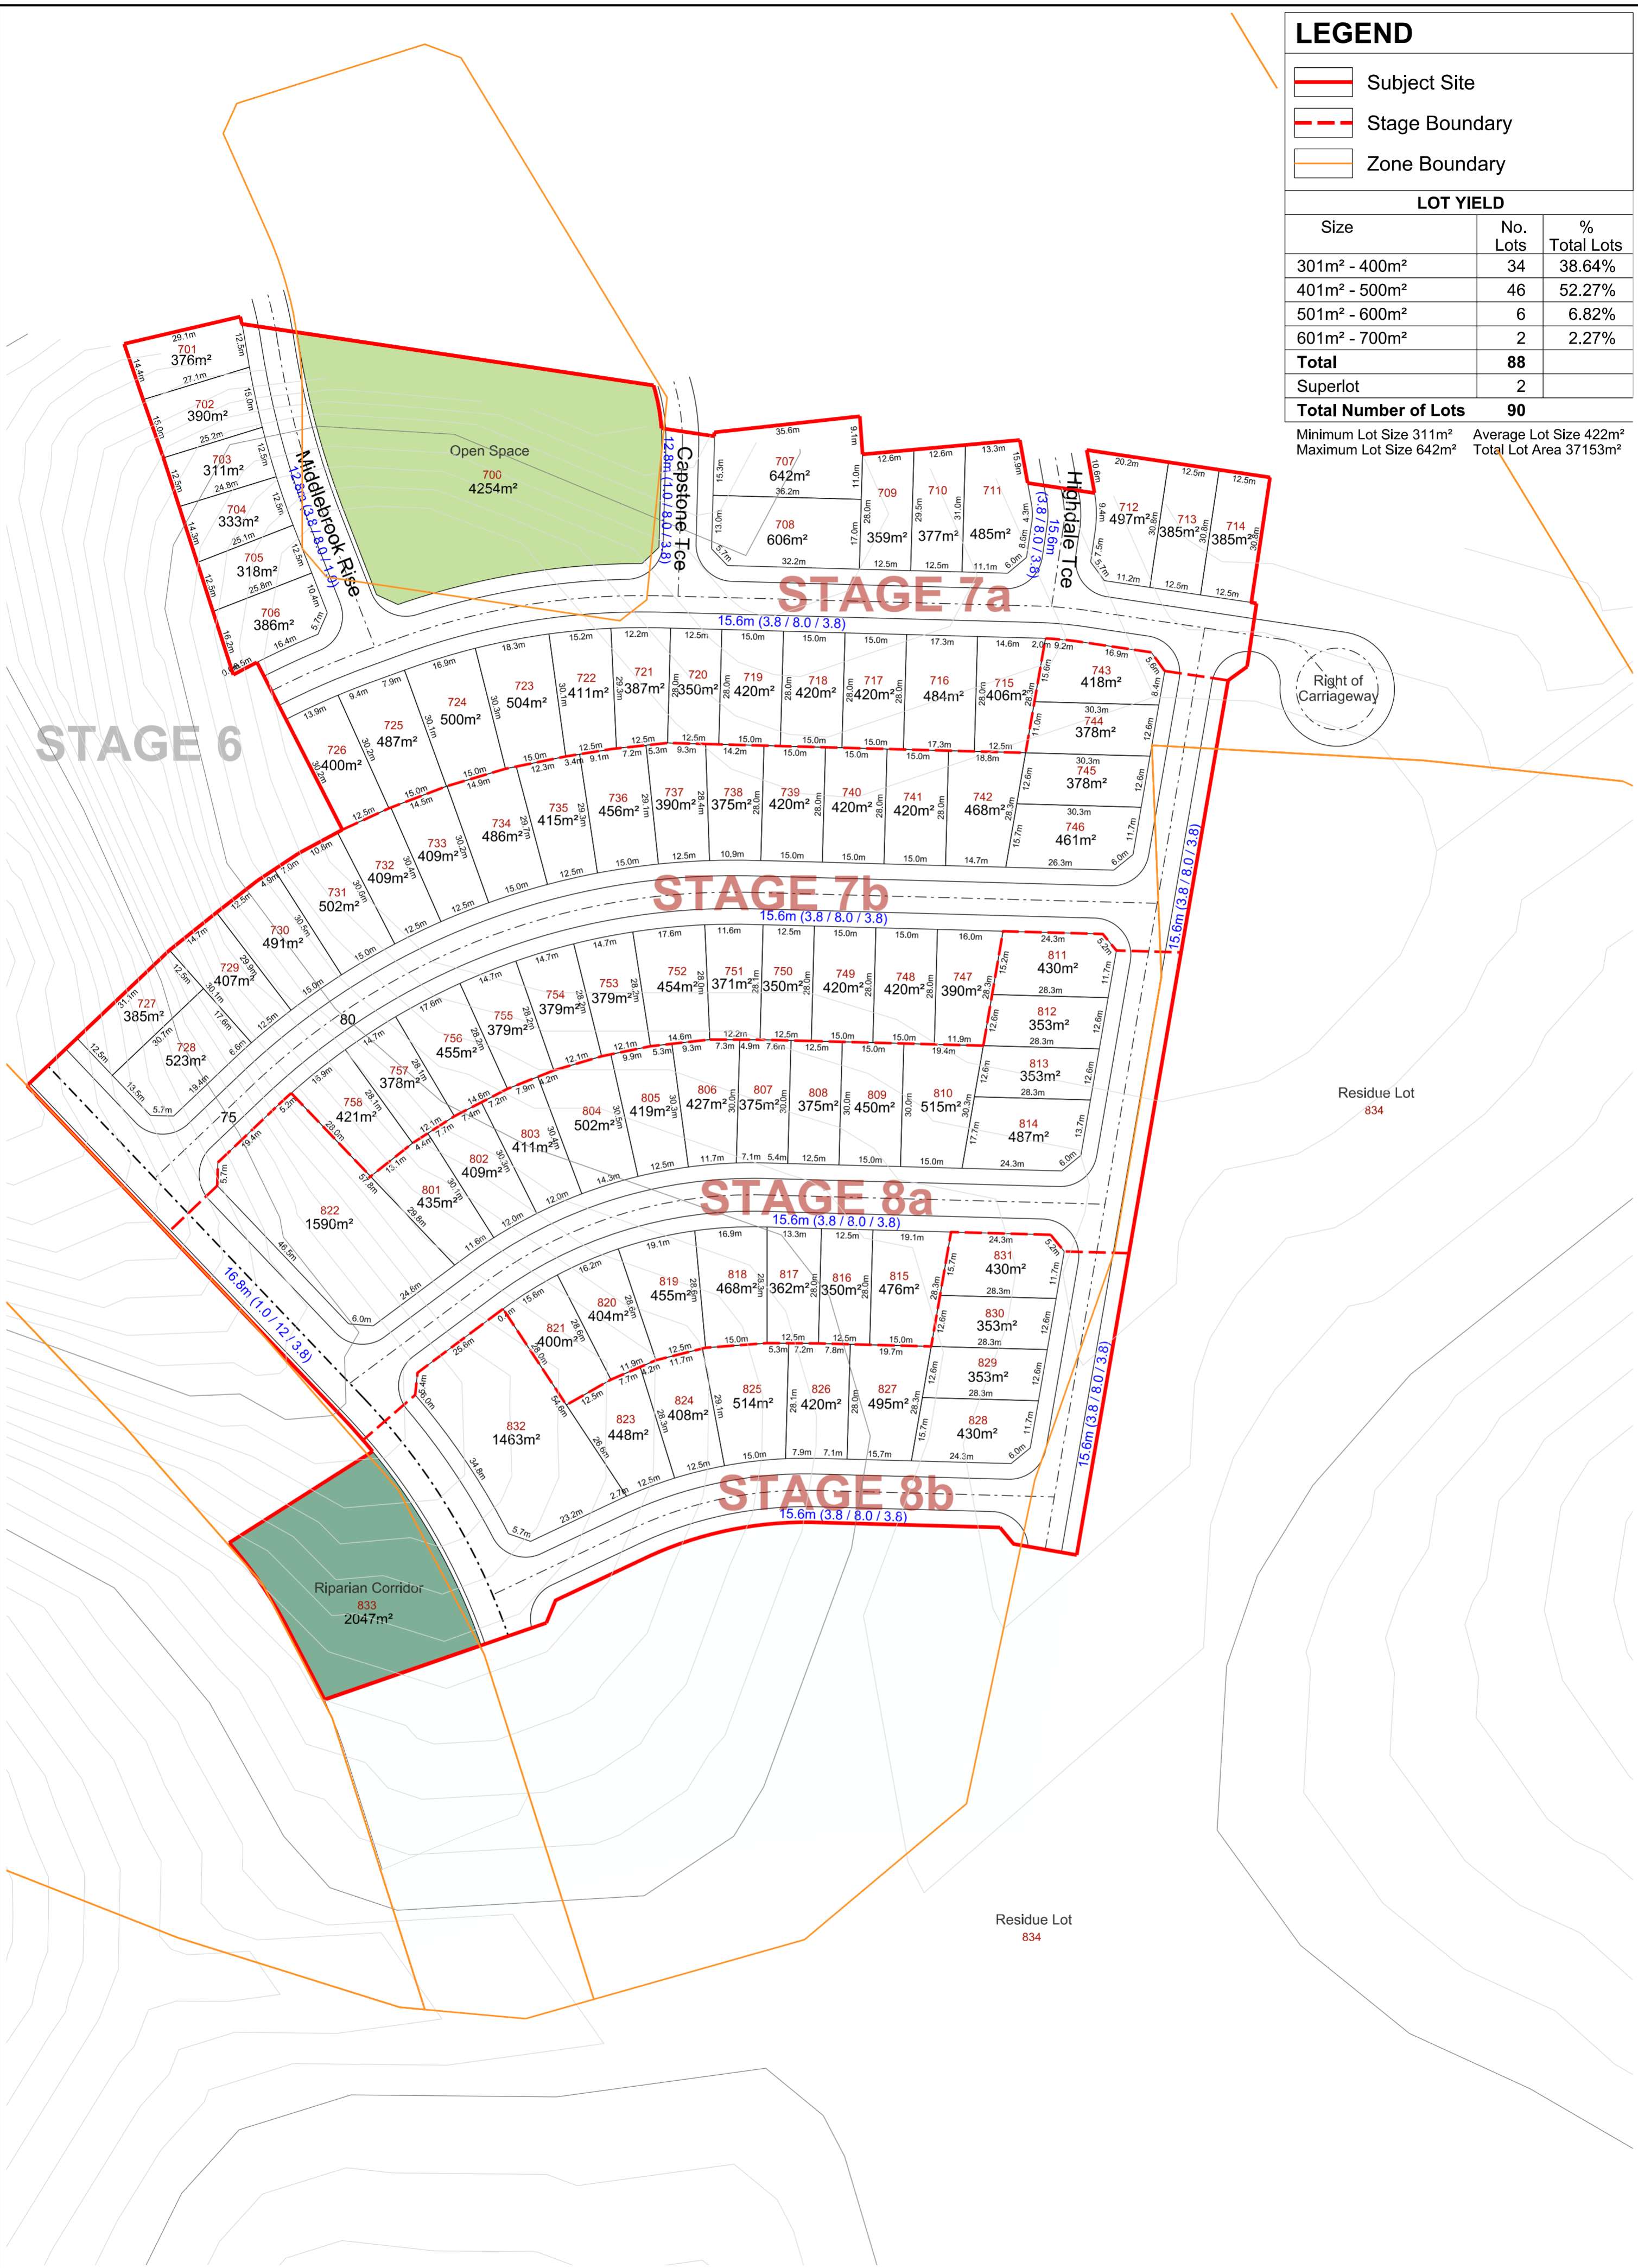

Stage 7-8 Lot Layout Plan HIGHLAND VIEWS

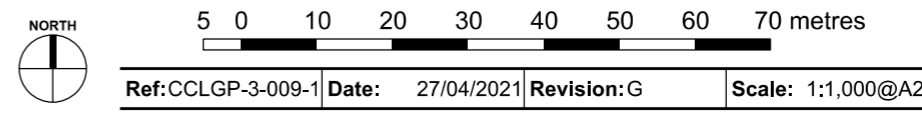

Ref: CCLGP-3-009-1 Date: 27/04/2021 Revision: G Scale: 1:1,000@A2

(02) 9290 3638
 admin@designandplanning.com.au
 www.designandplanning.com.au
design+ PLANNING
 PO Box 1778 SYDNEY NSW 2001
 Suite 401/171 Clarence Street SYDNEY NSW 2000