



SYDNEY
Unit 3B
830-832 Elizabeth Street
Waterloo NSW 2017
T + 61 2 9290 3300

CHAPMAN STREET - WERRINGTON, NSE

STAGE 1C - PUBLIC DOMAIN PLAN (DA)


LENDLEASE

PROJECT NUMBER: 2519036

DRAWING NUMBER: 2519036-000

DATE : 24-01-2022

REVISION: 1

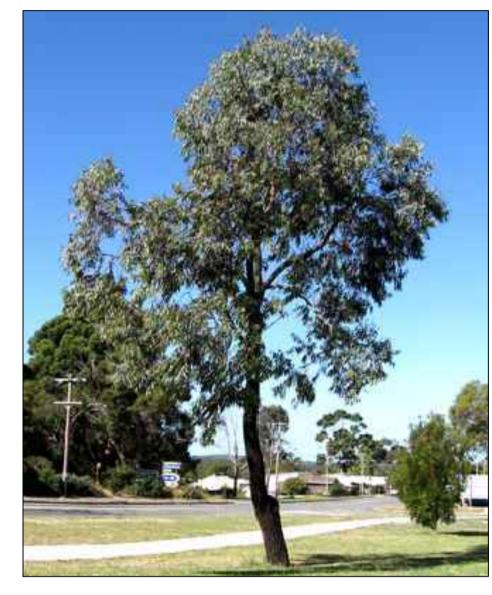

Eucalyptus sideroxylon 'Rosea'

place design group.

SYDNEY Unit 3B

830-832 Elizabeth Street

Waterloo NSW 2017 T + 61 2 9290 3300

© Place Design Group Pty Ltd A.C.N. 082 370 063

All information displayed, transmitted or carried within this drawing is protected by Copyright and Intellectual Property laws.

The information contained in this document is confidential.

Recipients of this document are prohibited from disclosing the information herein to any person without the written consent of Place Design Group. Annotated dimensions take precedence over any measures of scale. Verify all dimensions on site prior to construction.

This drawing may display with permission a combination of specialist and other consultant(s) input and linework.

Nominated specialist and consultant information contained within this document is referenced from their supplied documentation and is contained in this document as indicative only and not for construction or

PROJECT

certification purposes.

16 CHAPMAN STREET, WERRINGTON

CLIENT




DRAFT


ISSUE	CODE	ISSUE DESCRIPTION	BY	CHK	DATE
01	DA	ISSUE FOR DA	DL	GM	24-01-2022
			+		
			+		
				_	
			_		
PRE - P	relimina	ry CA - Council Approval T -	Tende	r CON	N - Construc

PLANTING SCHEDULE

DESIGN : GM
DOCUMENT : DL
PROJECT : 2519036

DRAWING NUMBER REVISION 2519036-600 01

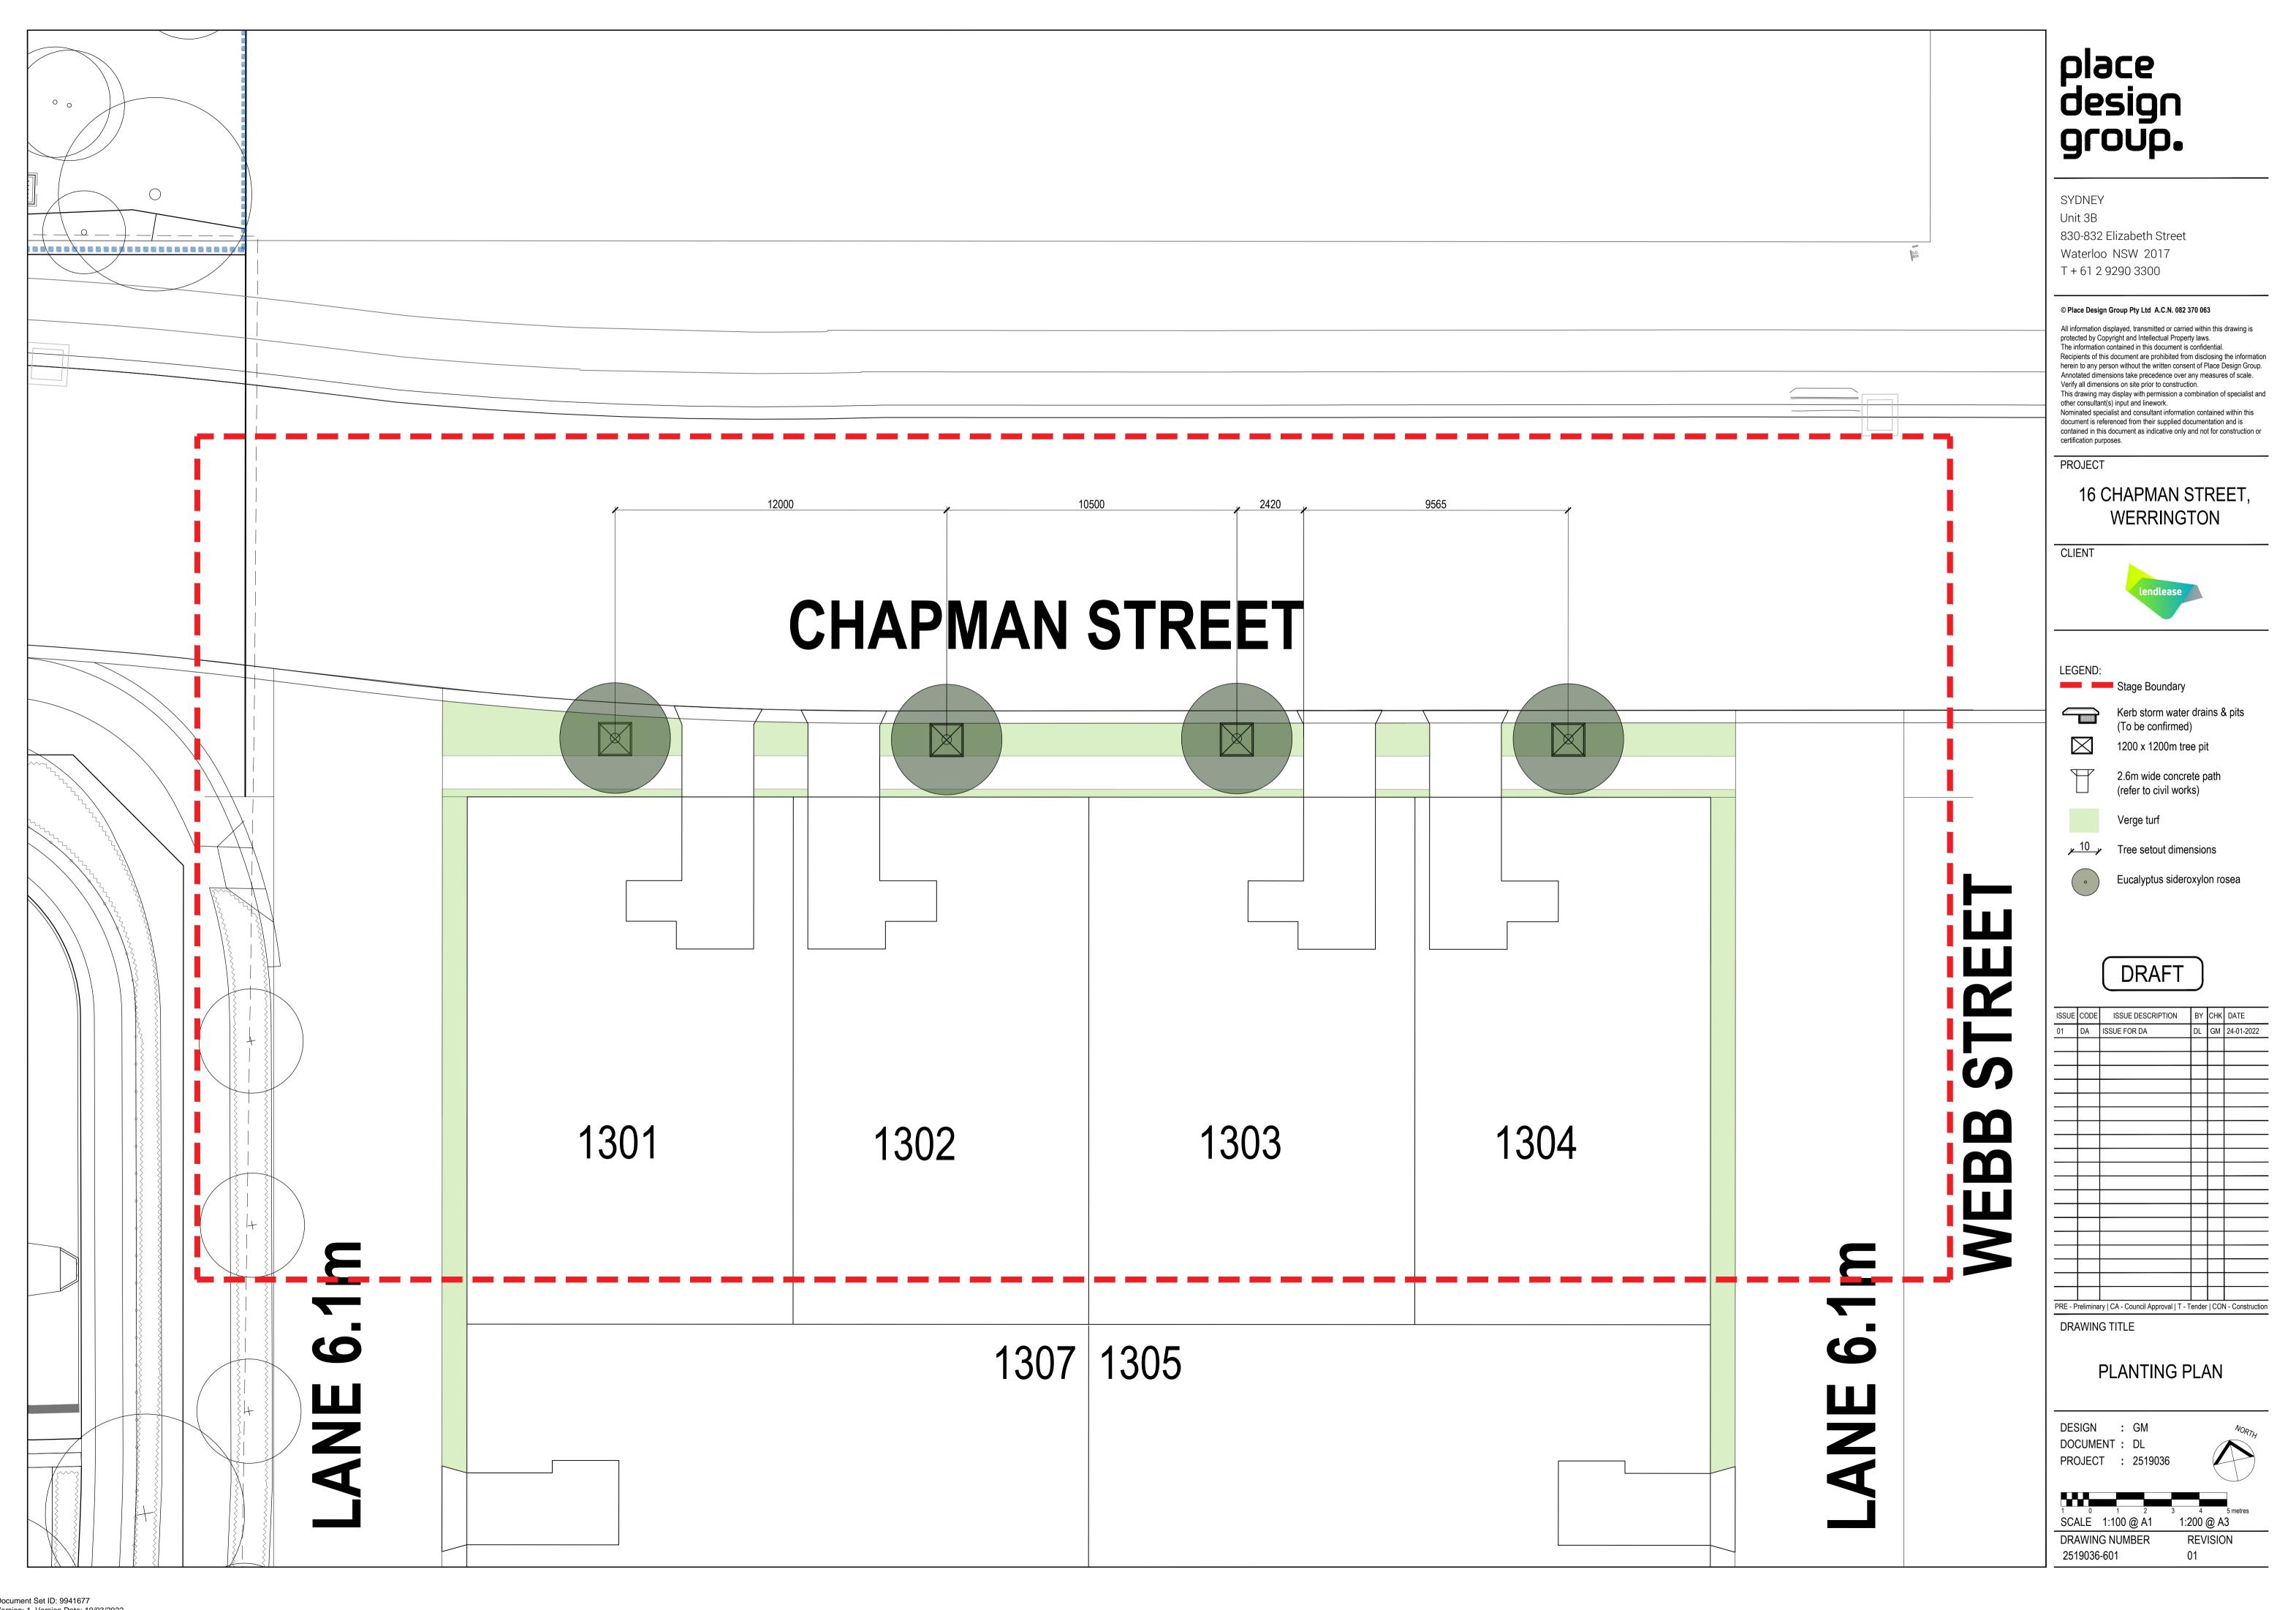

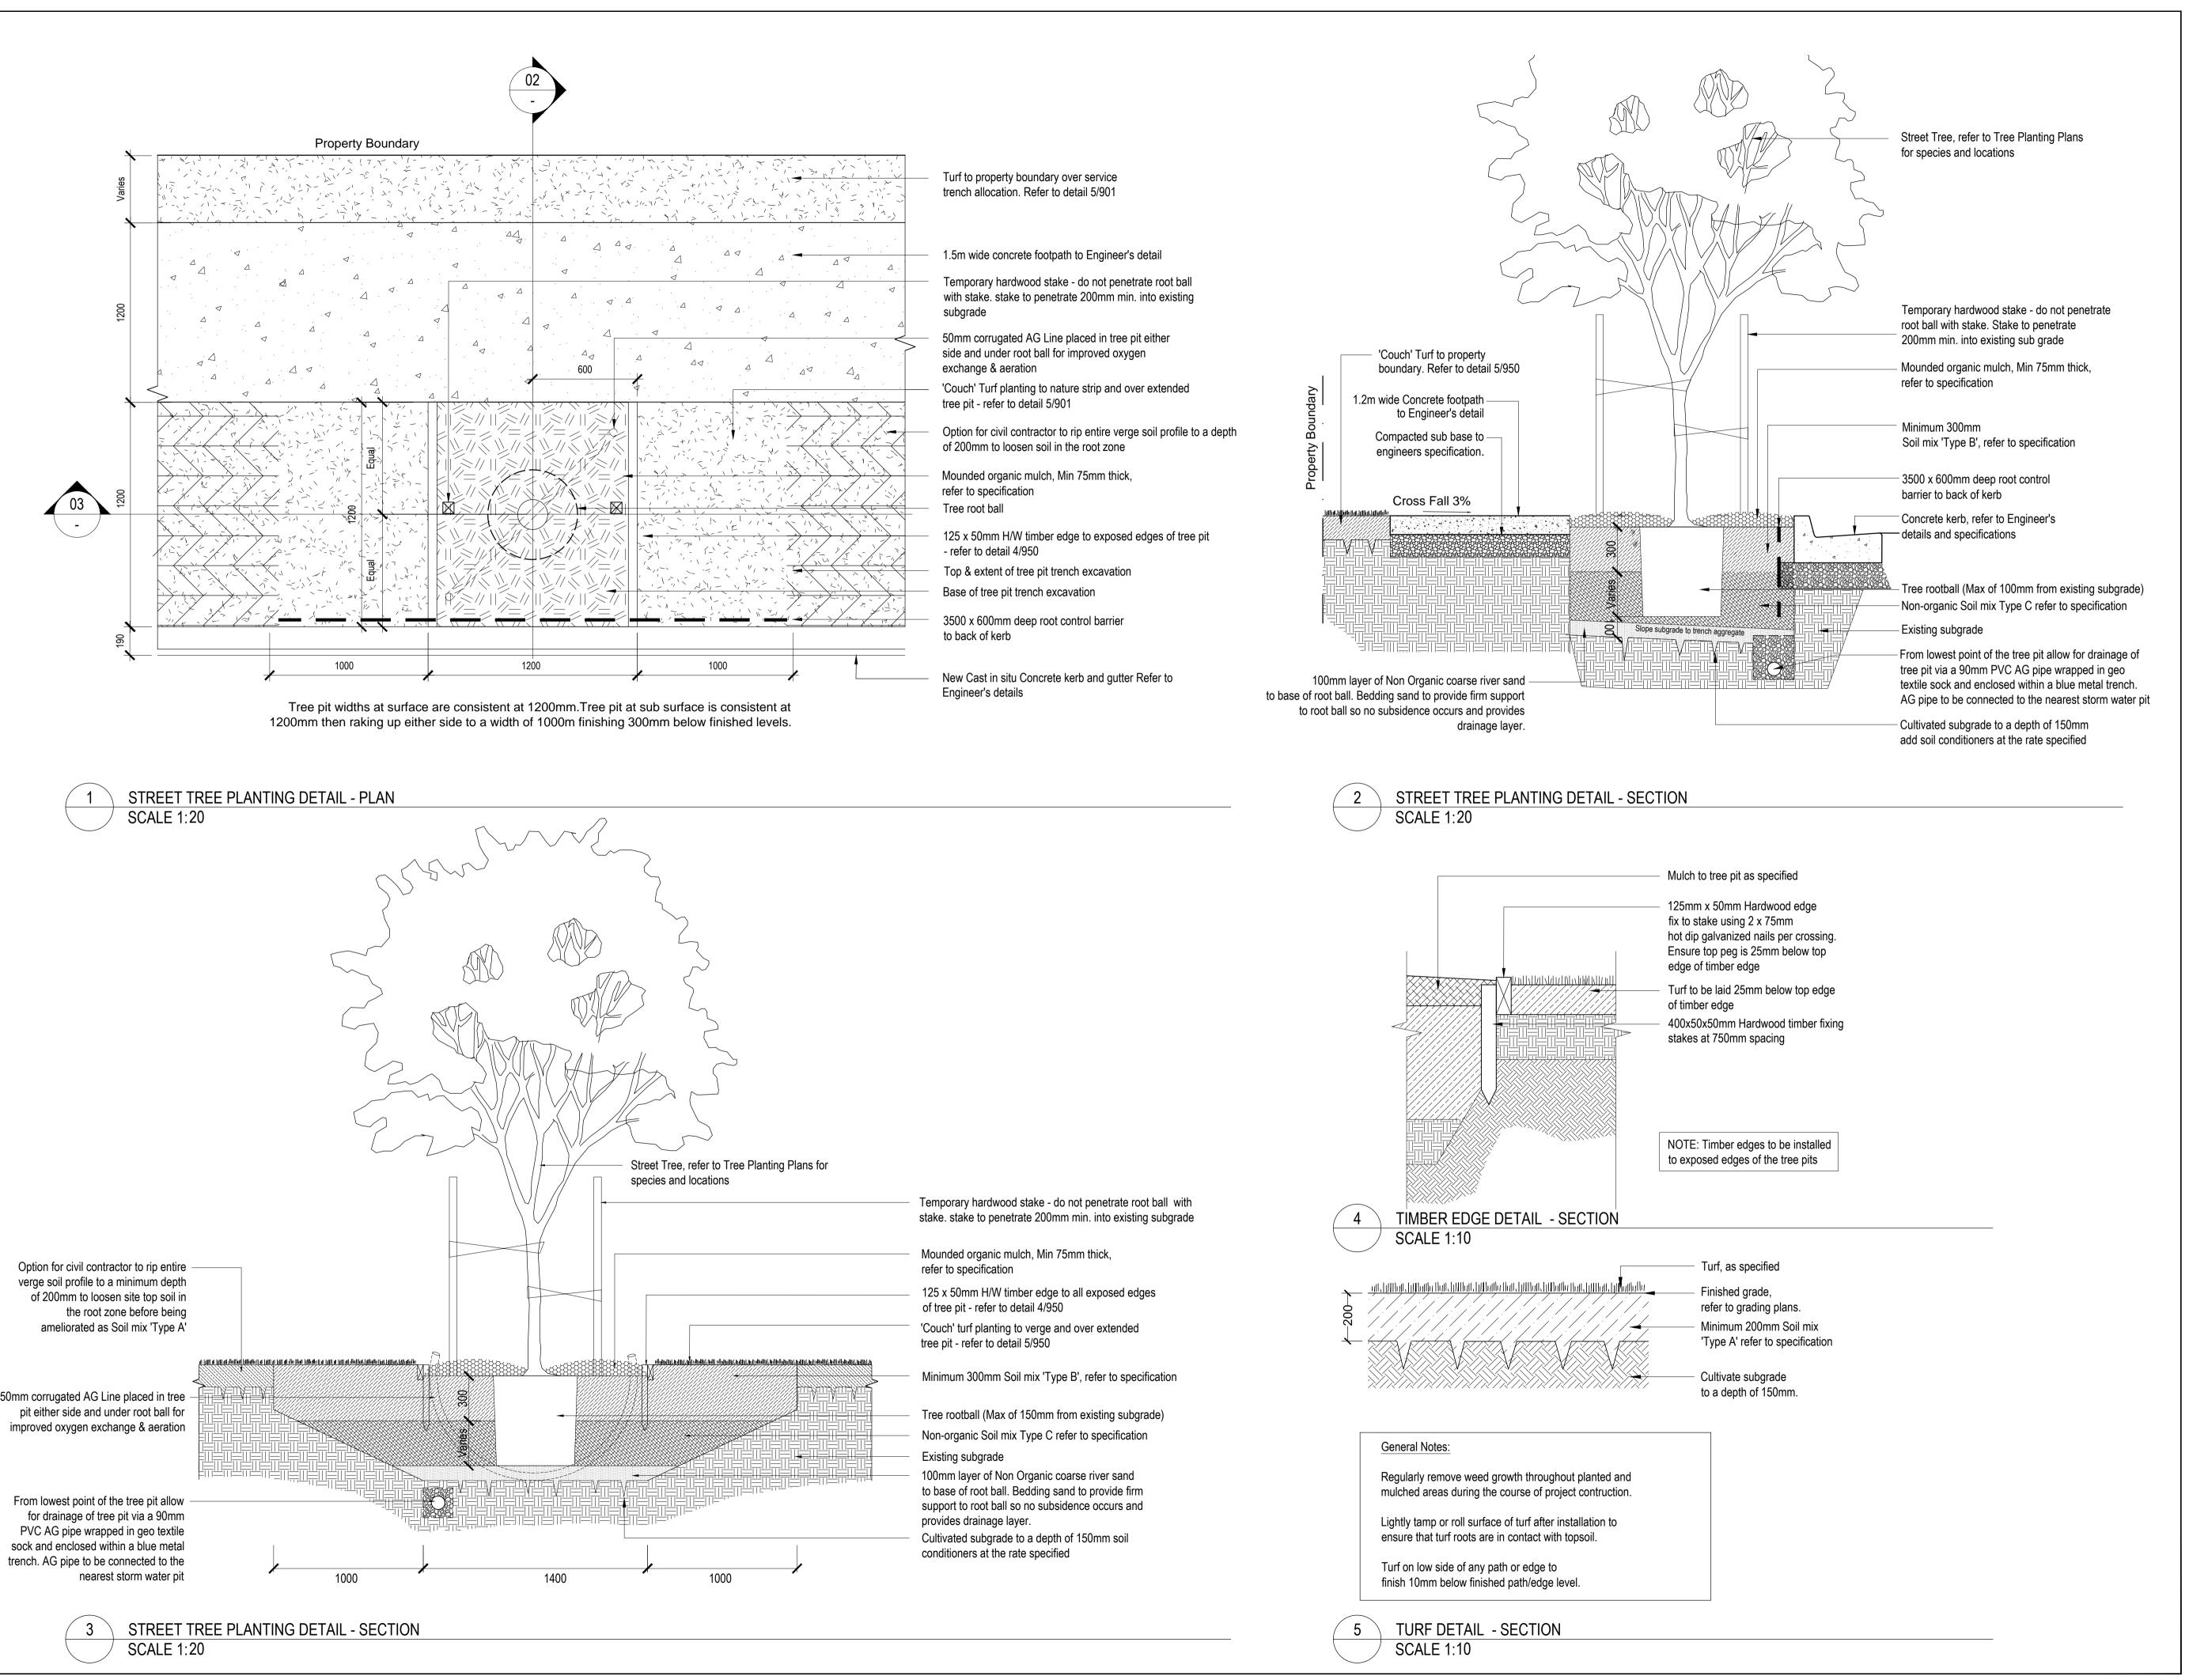

place design group.

SYDNEY
Unit 3B
830-832 Elizabeth Street
Waterloo NSW 2017
T + 61 2 9290 3300

© Place Design Group Pty Ltd A.C.N. 082 370 063

All information displayed, transmitted or carried within this drawing is protected by Copyright and Intellectual Property laws.

The information contained in this document is confidential.

Recipients of this document are prohibited from disclosing the information herein to any person without the written consent of Place Design Group. Annotated dimensions take precedence over any measures of scale. Verify all dimensions on site prior to construction.

This drawing may display with permission a combination of specialist and other consultant(s) input and linework.

Nominated specialist and consultant information contained within this document is referenced from their supplied documentation and is contained in this document as indicative only and not for construction or

PROJECT

certification purposes.

16 CHAPMAN STREET WERRINGTON

CLIENT



DRAFT

SSUE	CODE	ISSUE DESCRIPTION	BY	снк	DATE			
1	DA	ISSUE FOR DA	DL	GM	24-01-2022			
RE - Preliminary CA - Council Approval T - Tender CON - Construction								
DRAWING TITLE								

SOFTSCAPE DETAILS

DESIGN : GM
DOCUMENT : DL
PROJECT : 2519036

DRAWING NUMBER REVISION 2519036-901 02