
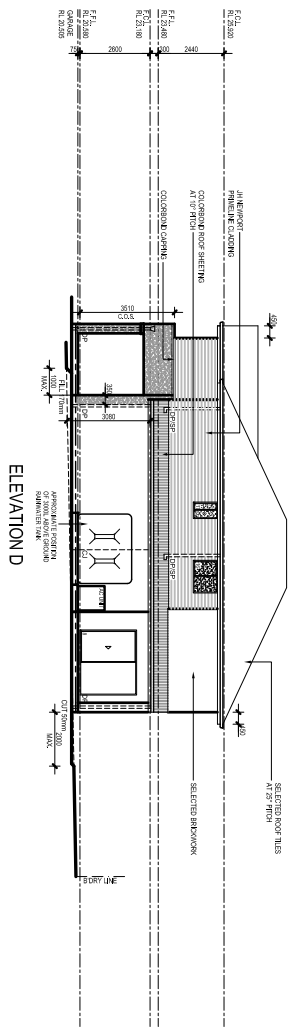
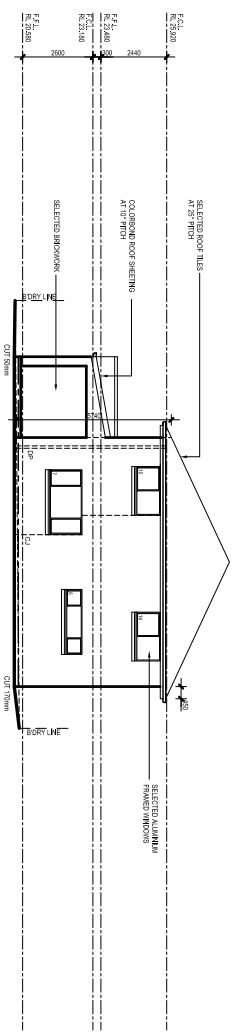
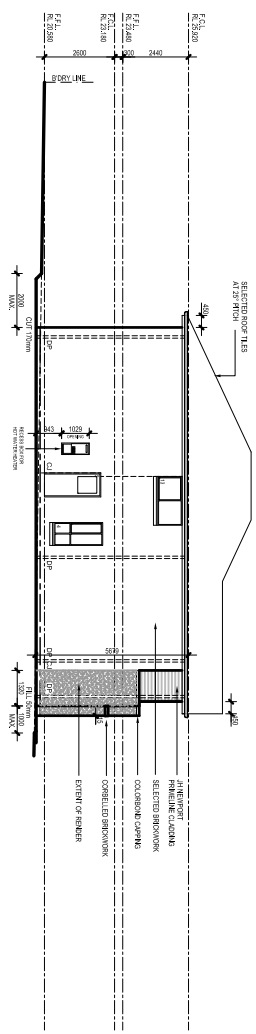
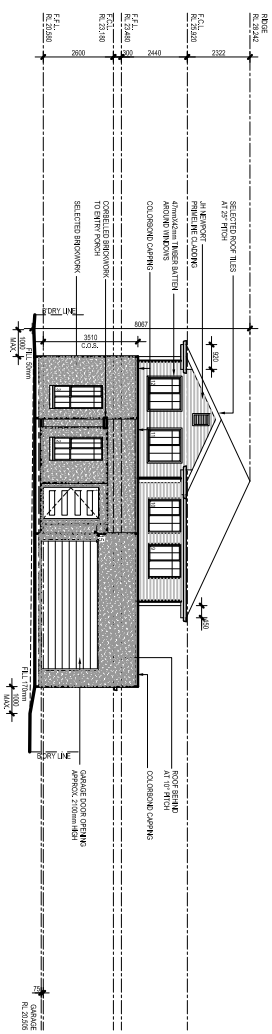


LOT 4246
389,30m²

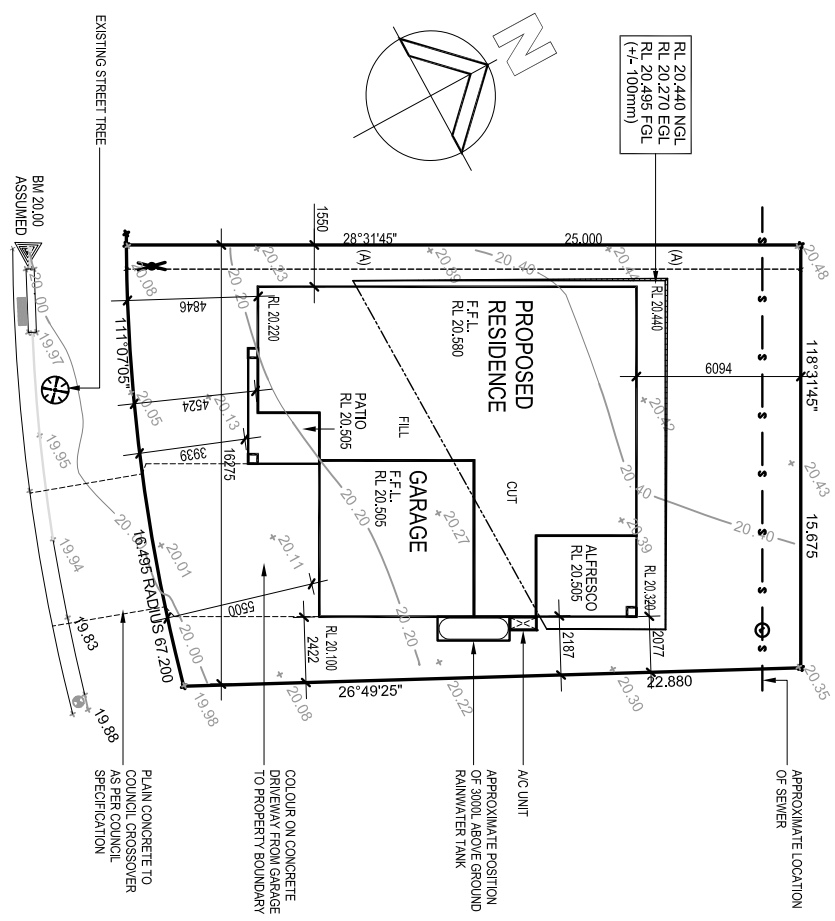

Master

Proposed Single Dwelling

PLAN: Custom	FOR: New Living Homes (NSW) P/L	DRAWN BY: UCD	DATE: 30.11.19	ISSUE: B
FACADE: New Haven	LOT NO: 4246, No. 15 Sailor Street	SCALE: N.T.S.	JOB NO. 2015179	
EDITION: -	SUBURB: Llandilo (Jordan Springs)	SHEET TITLE: NOTIFICATION PLAN	SHEET NO. 1-1	
	COUNCIL: PENRITH			

GENERAL NOTES

DRAWN BY:



MASTERTON
Evolve.
COLLECTION

Do not scale drawings use figured dimensions only. Check & verify dimension & levels prior to the commencement of any work. All discrepancies to be reported to the drawing author.

COPYRIGHT NOTES

The author is the legal and beneficial owner of the copyright in this plan and no part of this plan may be reproduced, stored in a retrieval system, or transmitted in any form or by any means, electronic, mechanical, photocopying, recording, or by any information storage and retrieval system, without the prior written permission of the author. Any unauthorised use, copying, amendment or adaptation will be prosecuted.

URBAN CONCEPTS & DESIGN
m 0410 522 728
e urban@urbanconcepts.com.au
w www.urbanconcepts.com.au

PH: 1300 440637
PH: 1300 446637
Licence No: 365586C
ABN 52 002 873 047
www.masterston.com.au