


Key Plan


1 : 2000

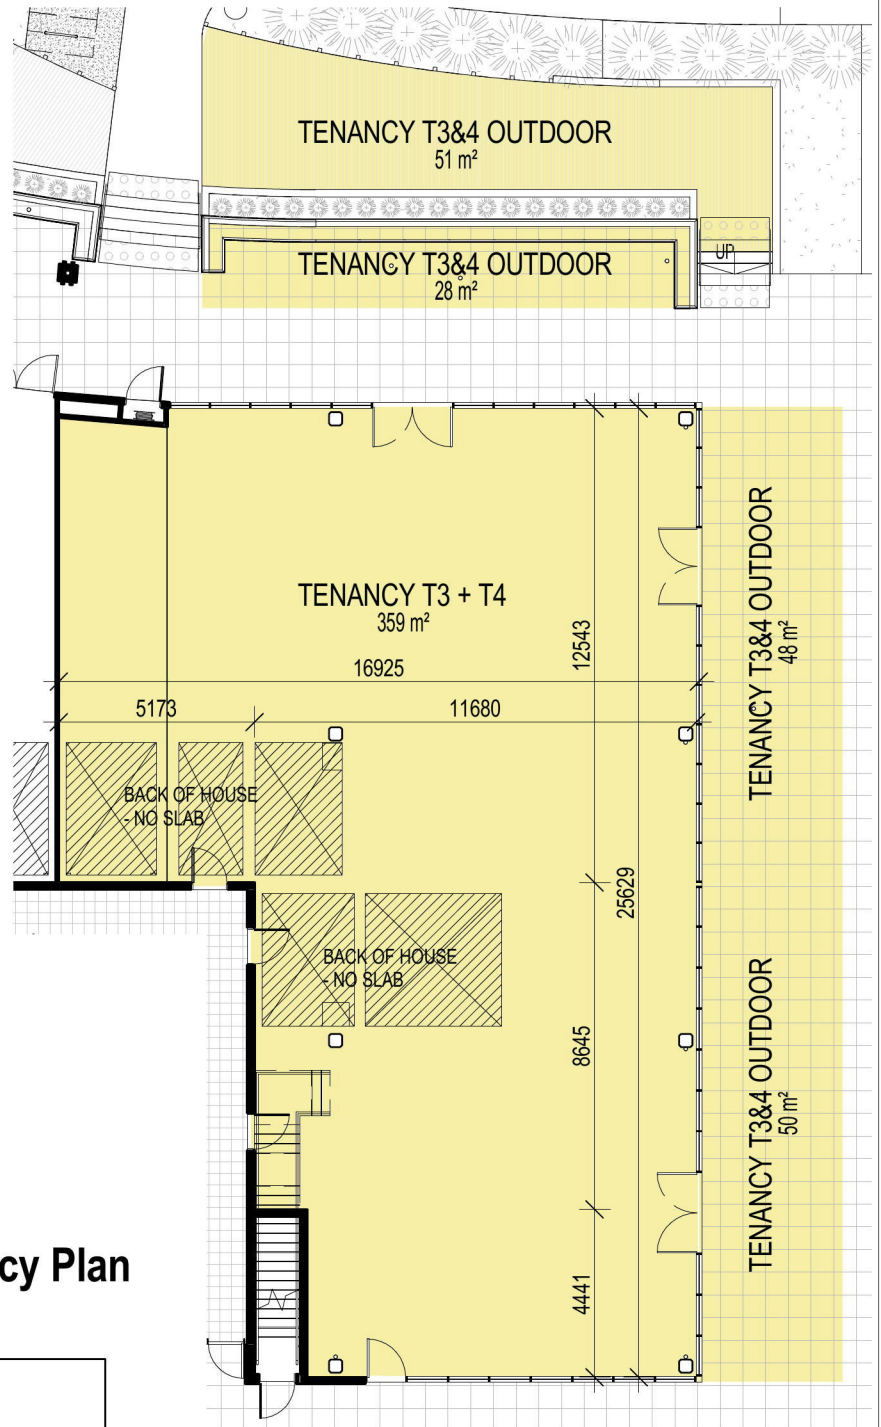

Ground Level - T3 + T4 Tenancy Plan

1 : 200

AREA SCHEDULE:	
INTERNAL AREA	=359m ²
OUTDOOR AREA	=177m ²
TOTAL	=536m²
Percentage of total leasable area	14.97%

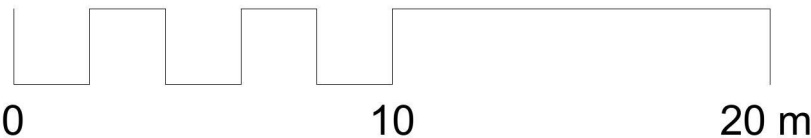

Copyright © Morson Group 2016
This document and the copyright thereof
are the property of Morson Group Pty Ltd
and must not be used, retained or copied
without the written permission.




ACN 159 480 056, ABN 41 159 480 056
E: info@morsongroup.com.au
P: (02) 9380 4946
P: PO Box 170, Potts Point, NSW, 1335

SHEET NAME EAST BANK - T3 + T4 TENANCY PLAN

DWG No. TP112

ISSUE	DATE	AMENDMENT
1	06-04-2018	FIRST ISSUE

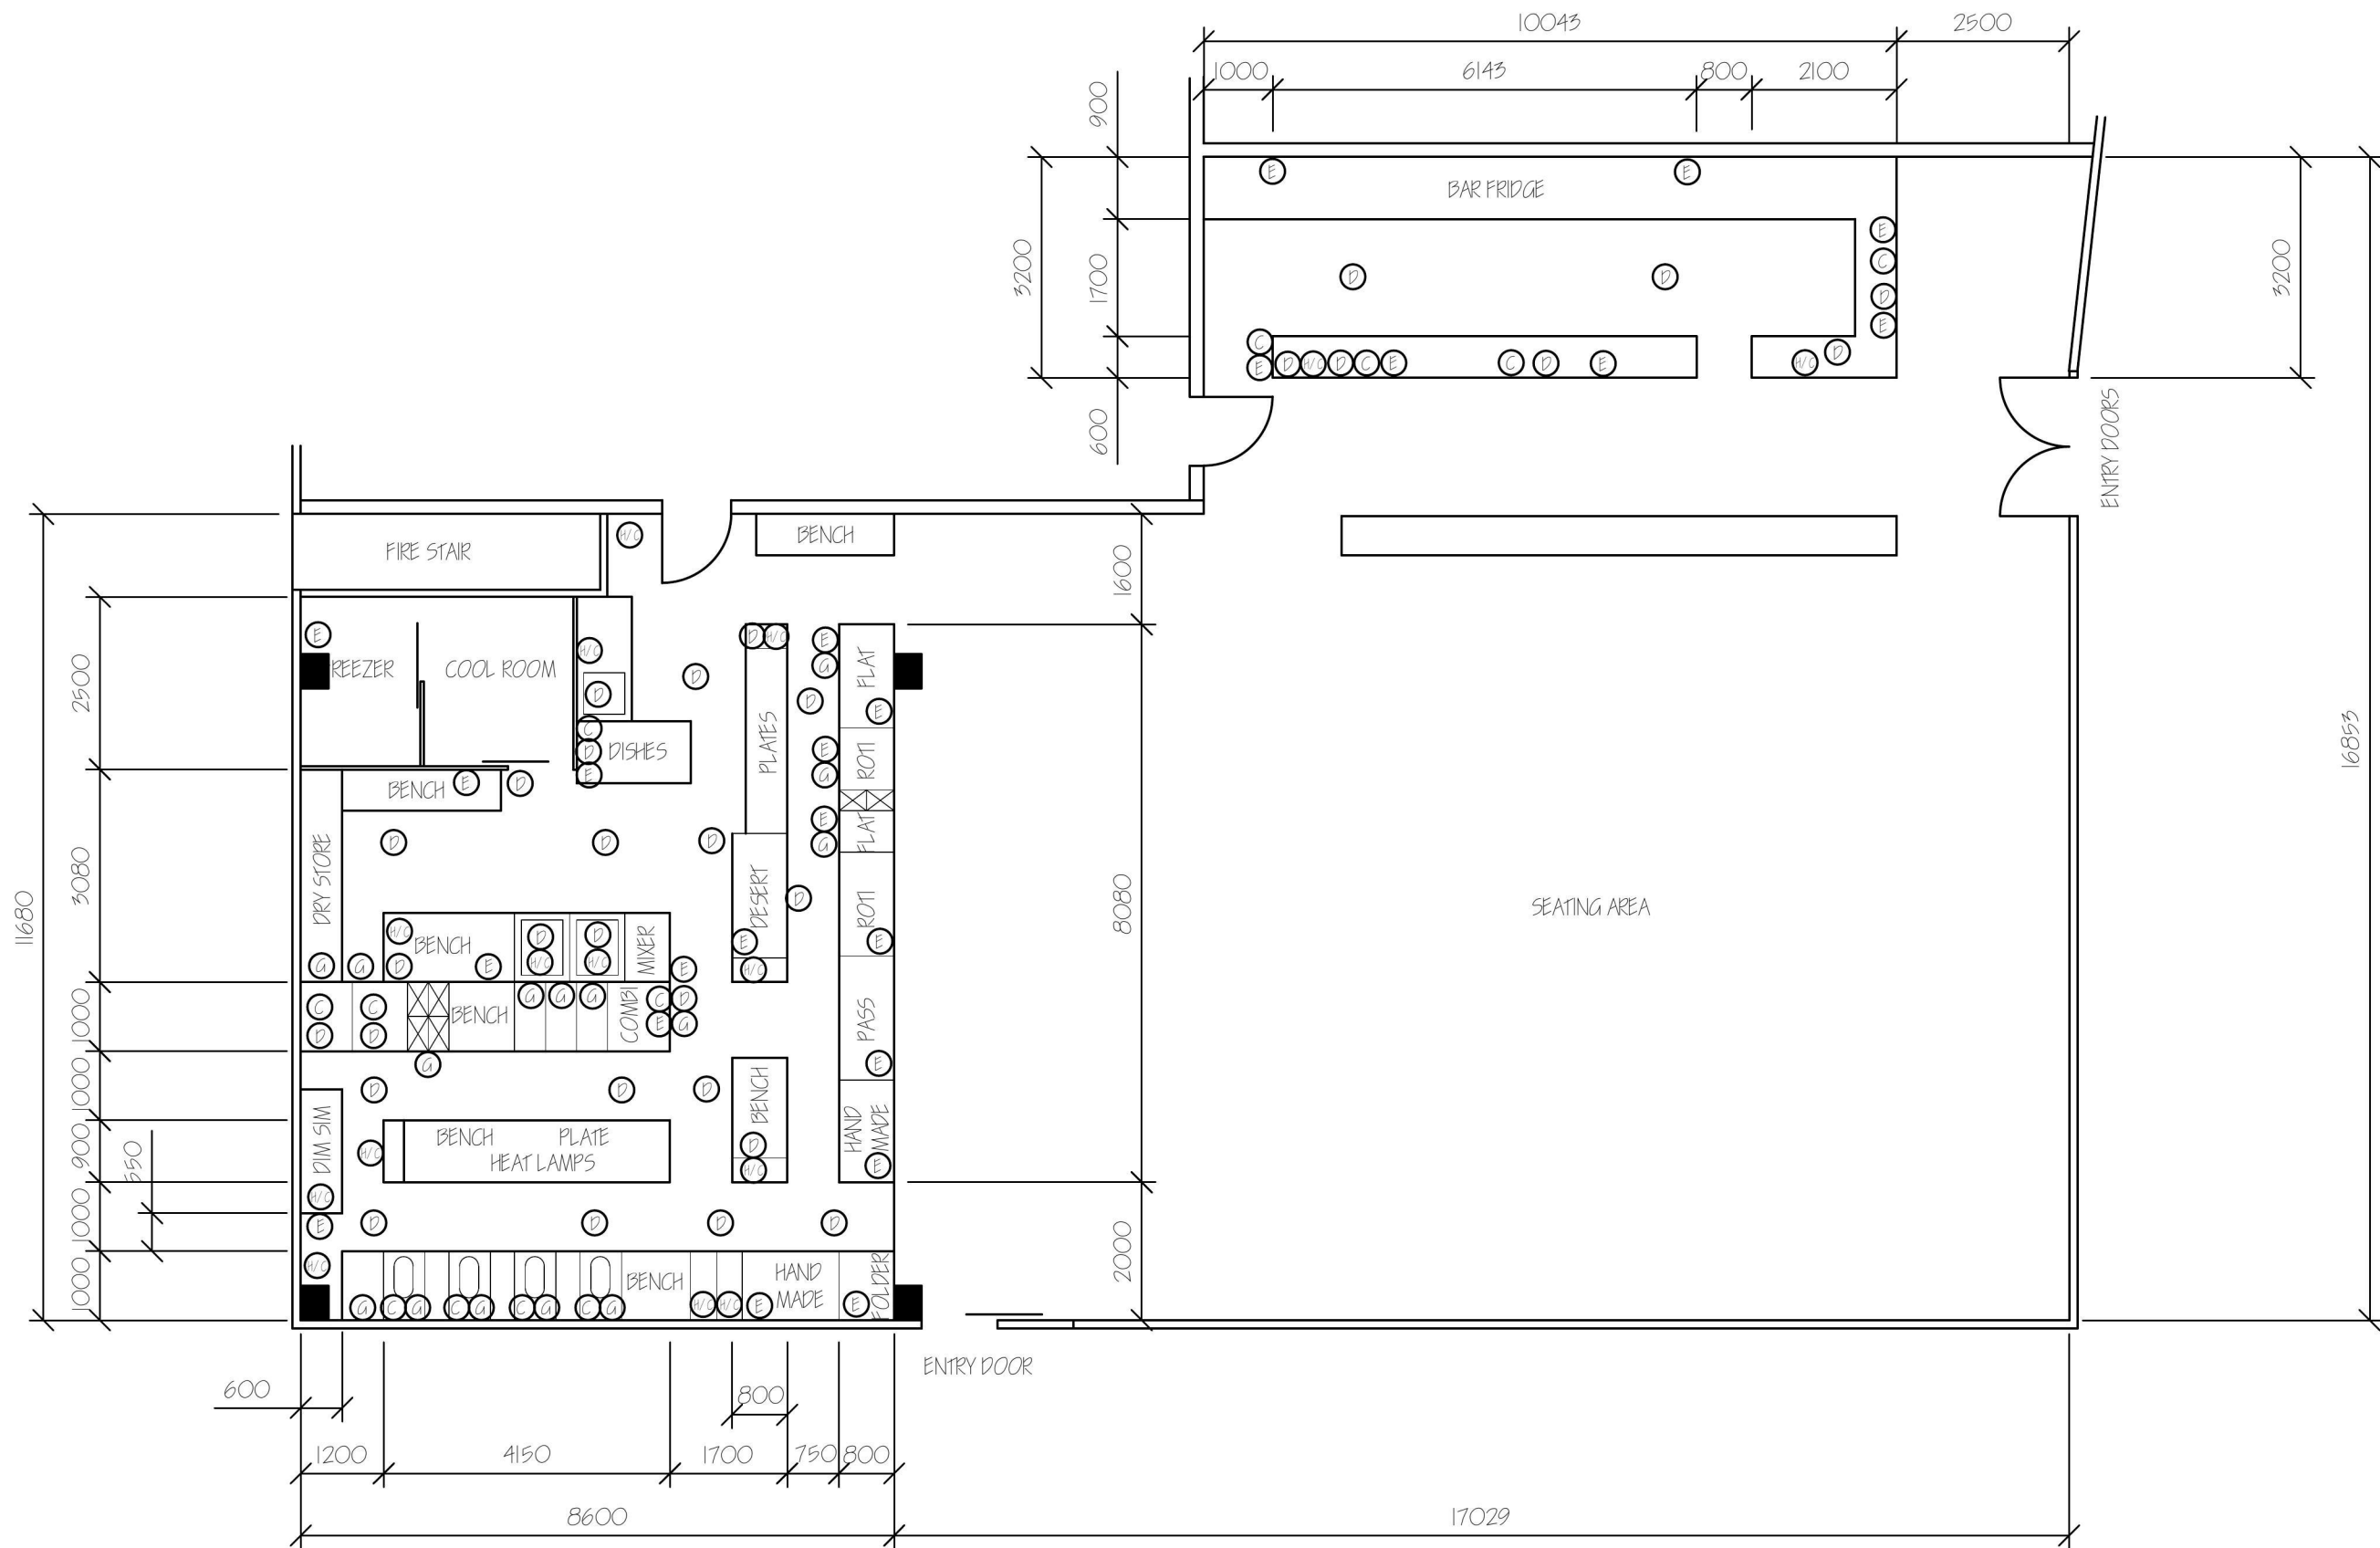

T3 & T4 TENANCY PLAN

LEGEND

- ⓓ DRAINS
- ⓖ GAS
- ⓗ/ⓐ HOT/ COLD WATER TAPS
- ⓐ COLD WATER TAPS
- ⓔ ELECTRICITY

A	BA	01.05.18	INITIAL ISSUE
REV. No.	DRAWN	DATE	DESCRIPTION
DRAFTING SERVICES B&L ANDERSON PTY LTD Ph. (02) 47 541597 MOBILE: 0412 299080			
SCALE (N.T.S = NOT TO SCALE) 1:100		TITLE PROPOSED LAYOUT TENANCY T3 & T4 78-88 TENCH AVE JAMISTOWN, NSW FOR MICHAEL SO	
DRAWN	SIGNATURE		
	B. ANDERSON		
DATE	01.05.18		
DRAWING No. BLA-370 Sht. 1 of 2			A3