

HE


HOME CONSORTIUM / PENRITH COUNCIL SUBMISSION

v4.2

04/09/17

prepared by **[M]²** Major Media


Document Set ID: 7835789
Version: 1, Version Date: 13/09/2017

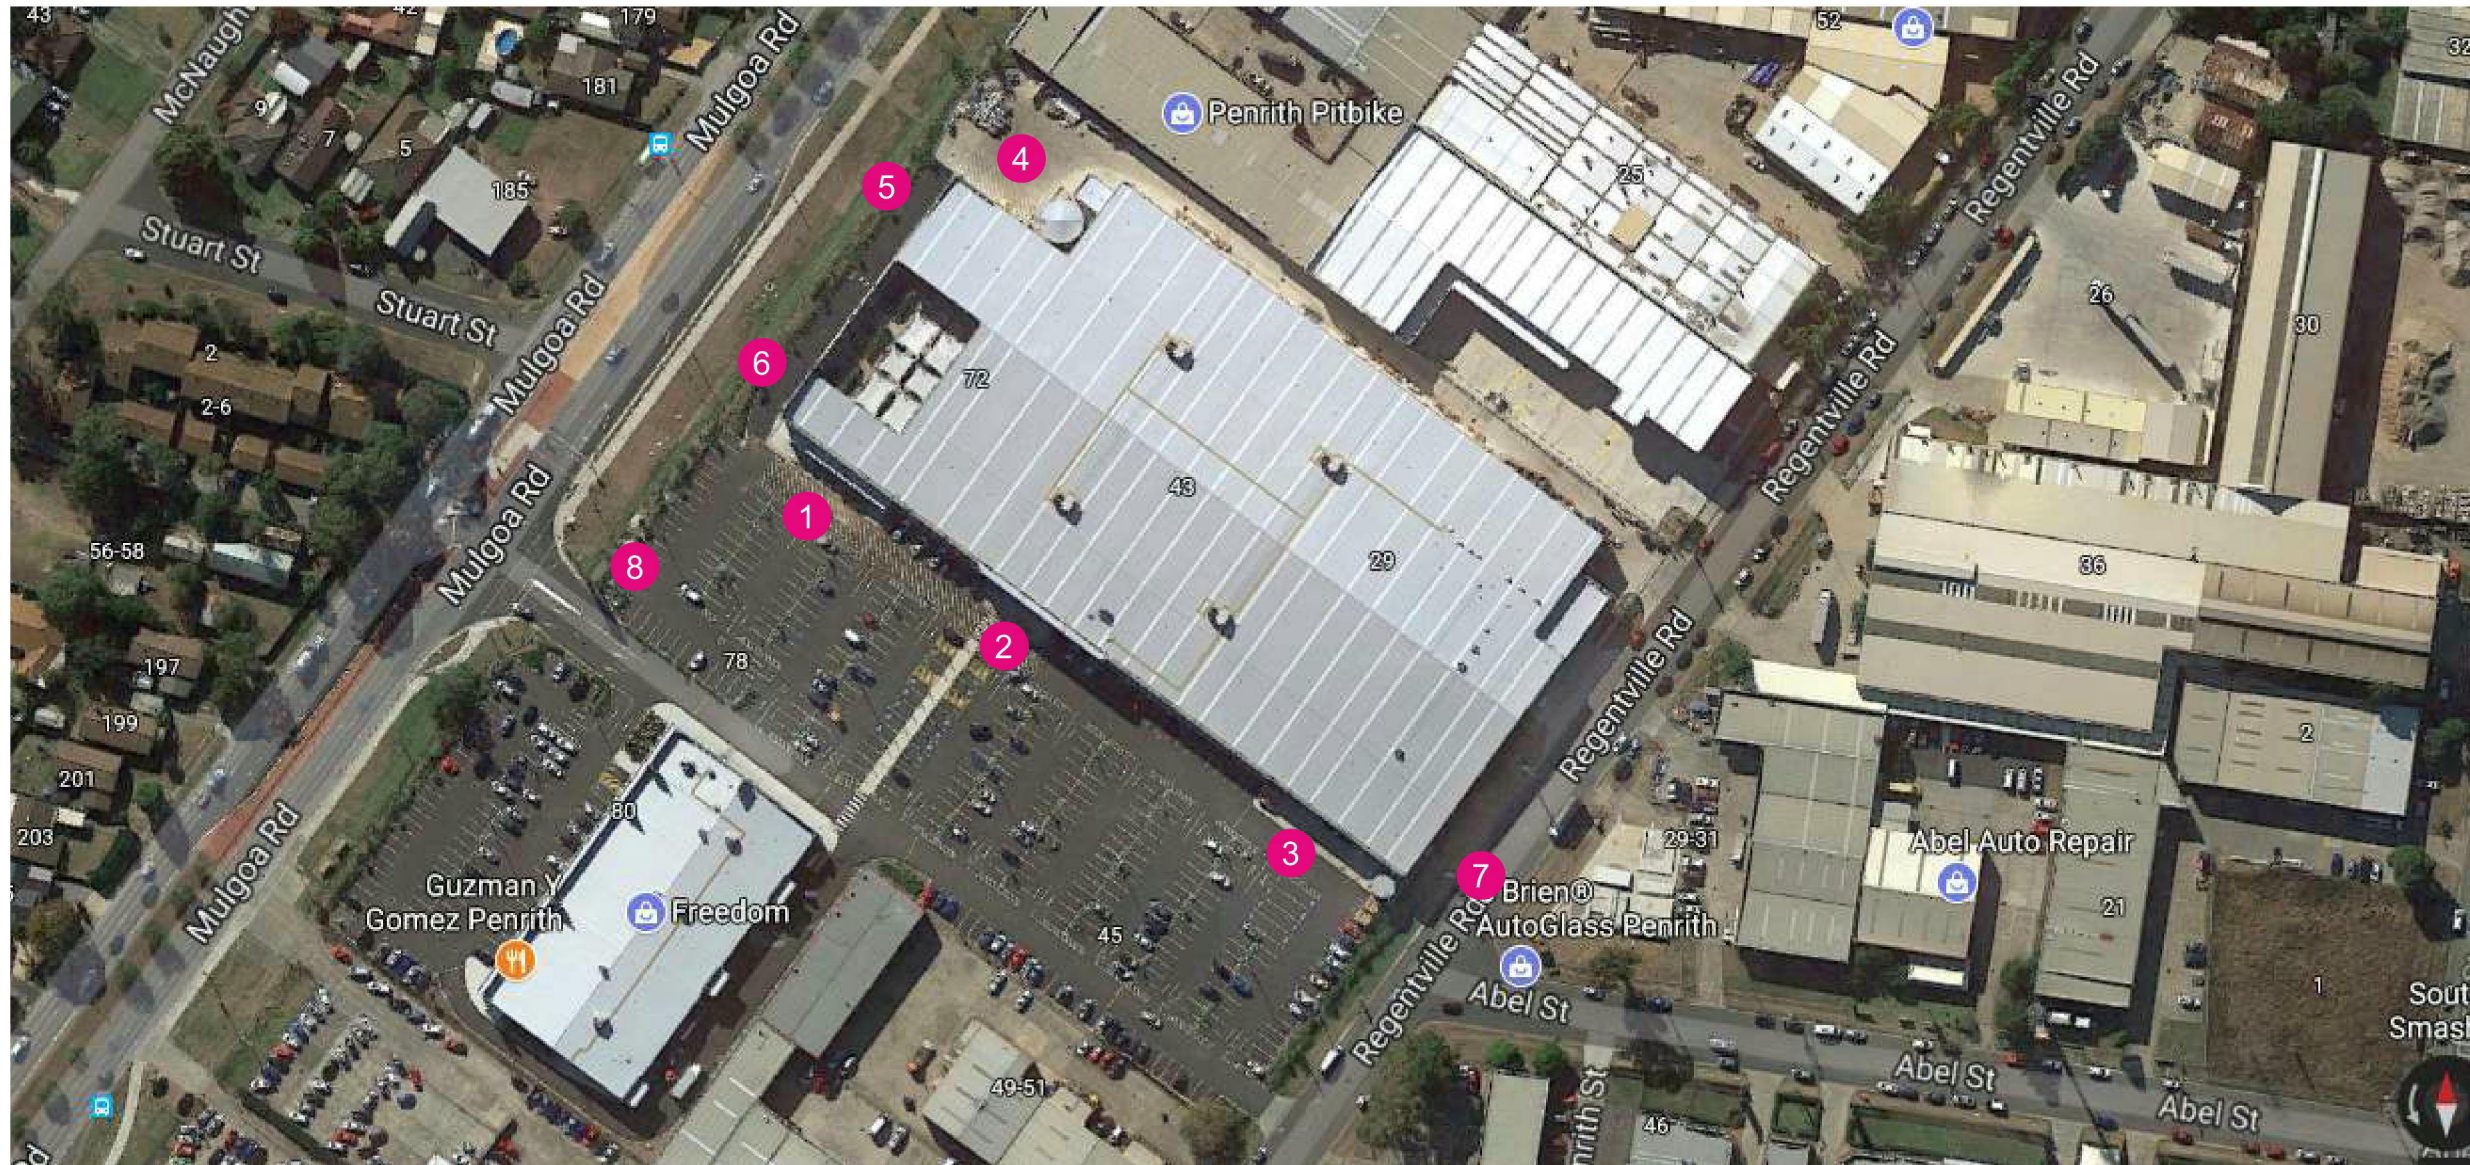


Notes:

Address: Mulgoa Road,
Penrith NSW 2750


All artwork is indicative and subject
to change prior to manufacture

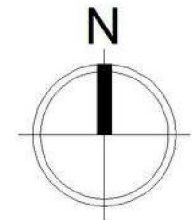


Satellite View

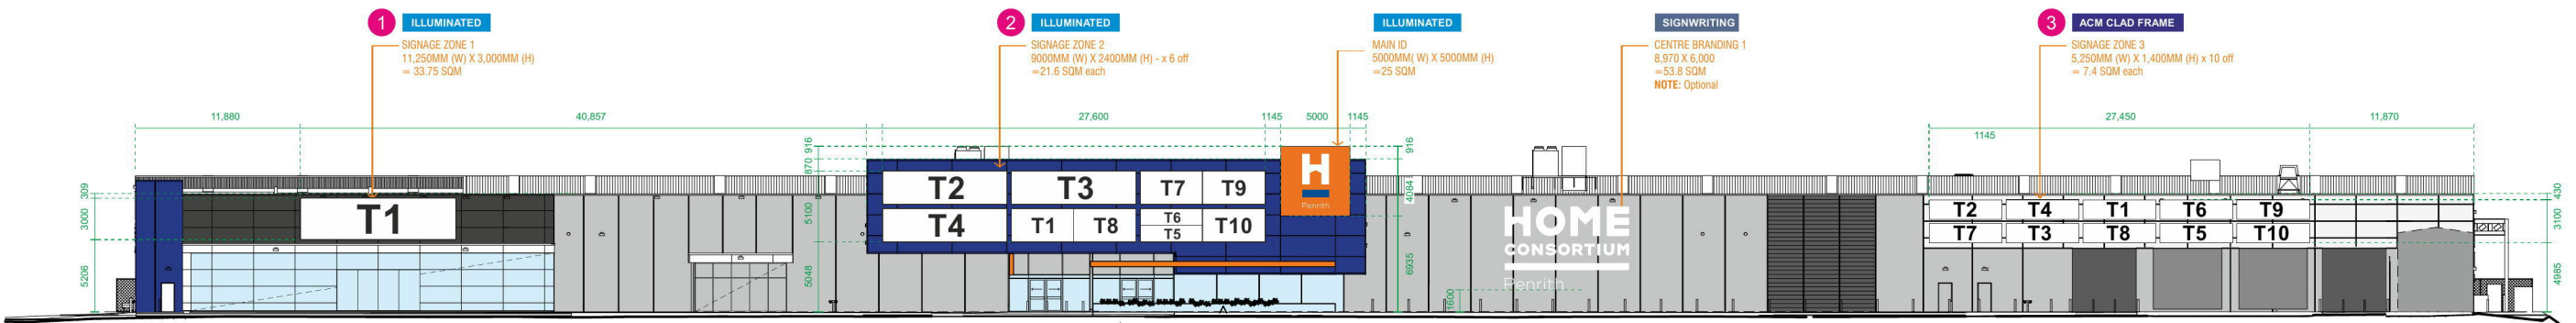


1 **SOUTHWEST ELEVATION**
20001

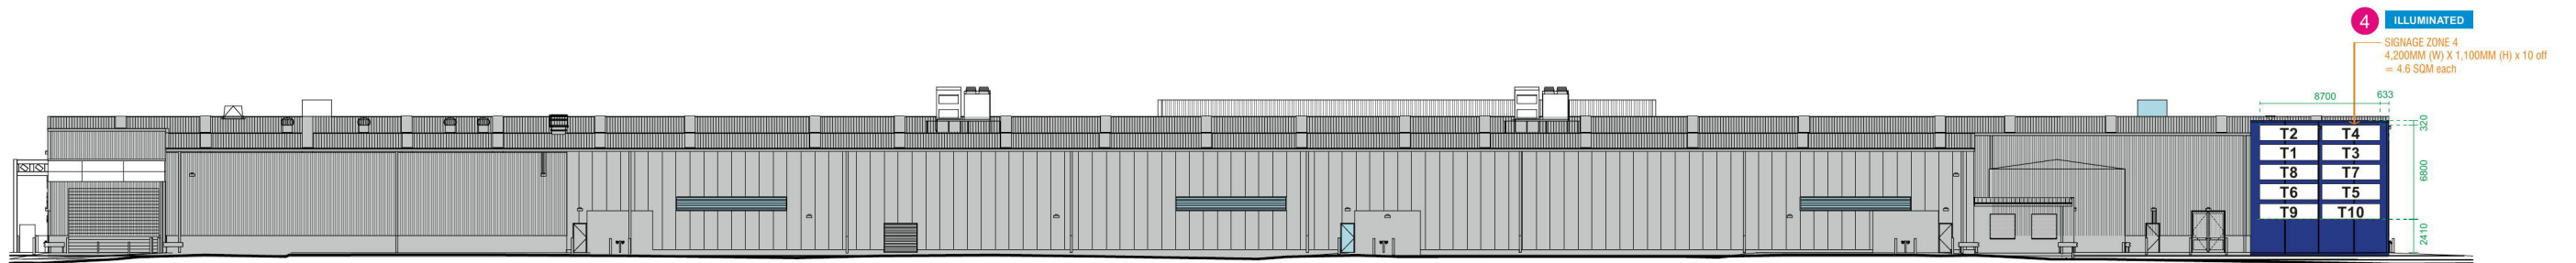

2 **NORTHEAST ELEVATION**
20001

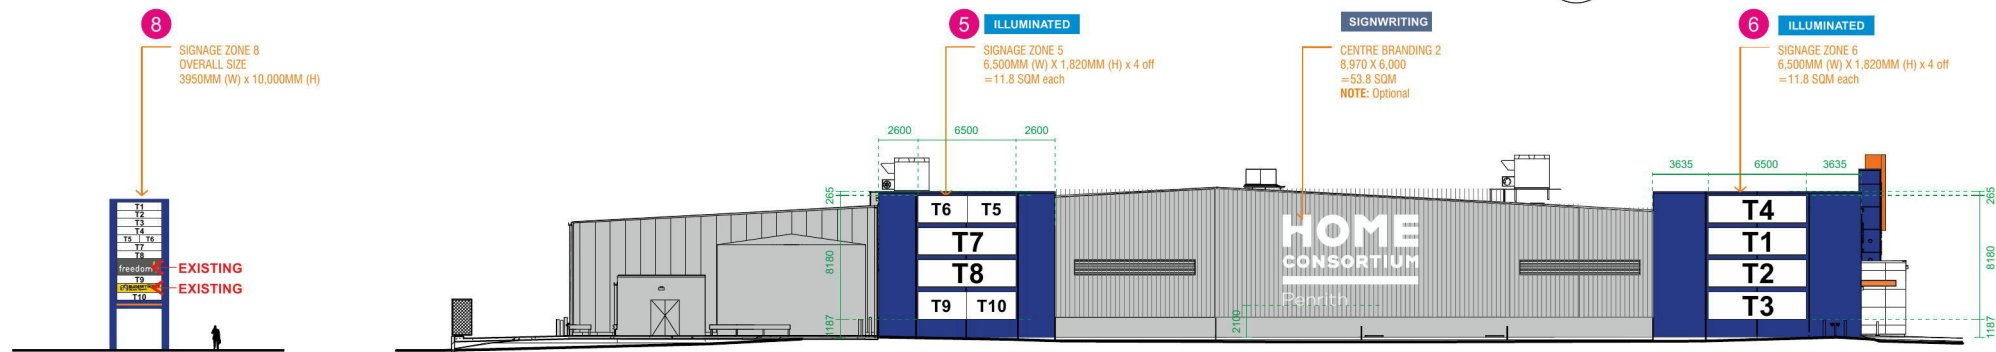

3 **NORTHWEST ELEVATION**
20001

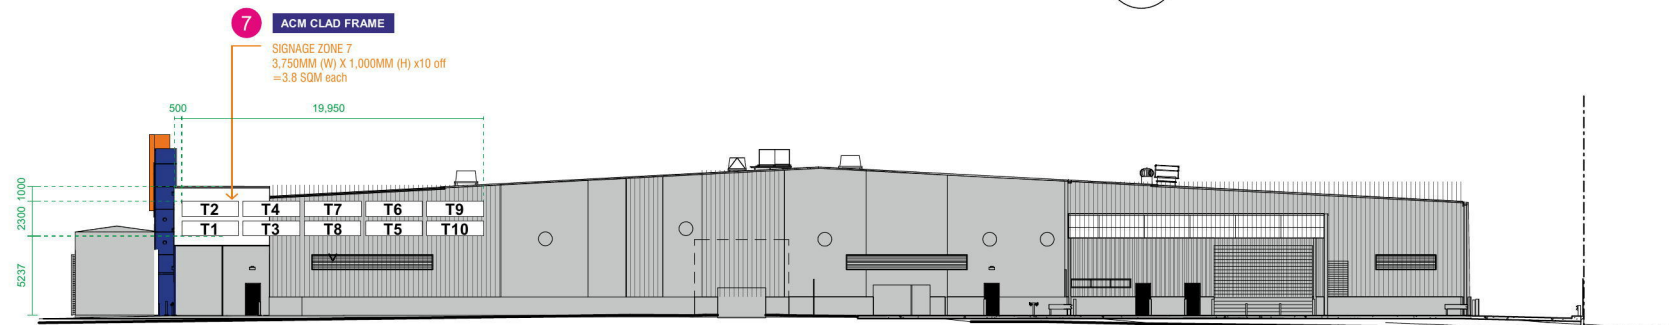

4 **SOUTHEAST ELEVATION**
20001

ILLUMINATED LIGHTBOX SPECS

- Flexface lightboxes (150mm deep)
- LED internally illuminated

ACM CLAD FRAME SPECS

- ACM panels on frames (30mm deep)
- Computer-Cut Vinyl graphics

SIGNWRITING SPECS

- Signwritten logos
- Direct to building substrate

NOTE: All signage indicative only.
Subject to final tenant allocation.
Subject to site survey including sightlines.