



1300 017 736
mail@premise.com.au
PREMISE.COM.AU

Premise




0 25 50 m



Spatial Reference
GDA 1994 MGA Zone 55
Datum: GDA 1994
Map Units Meter
Scale 1:1,000 at A3

LEGEND

- SUBJECT SITE
- CADASTRAL BOUNDARIES

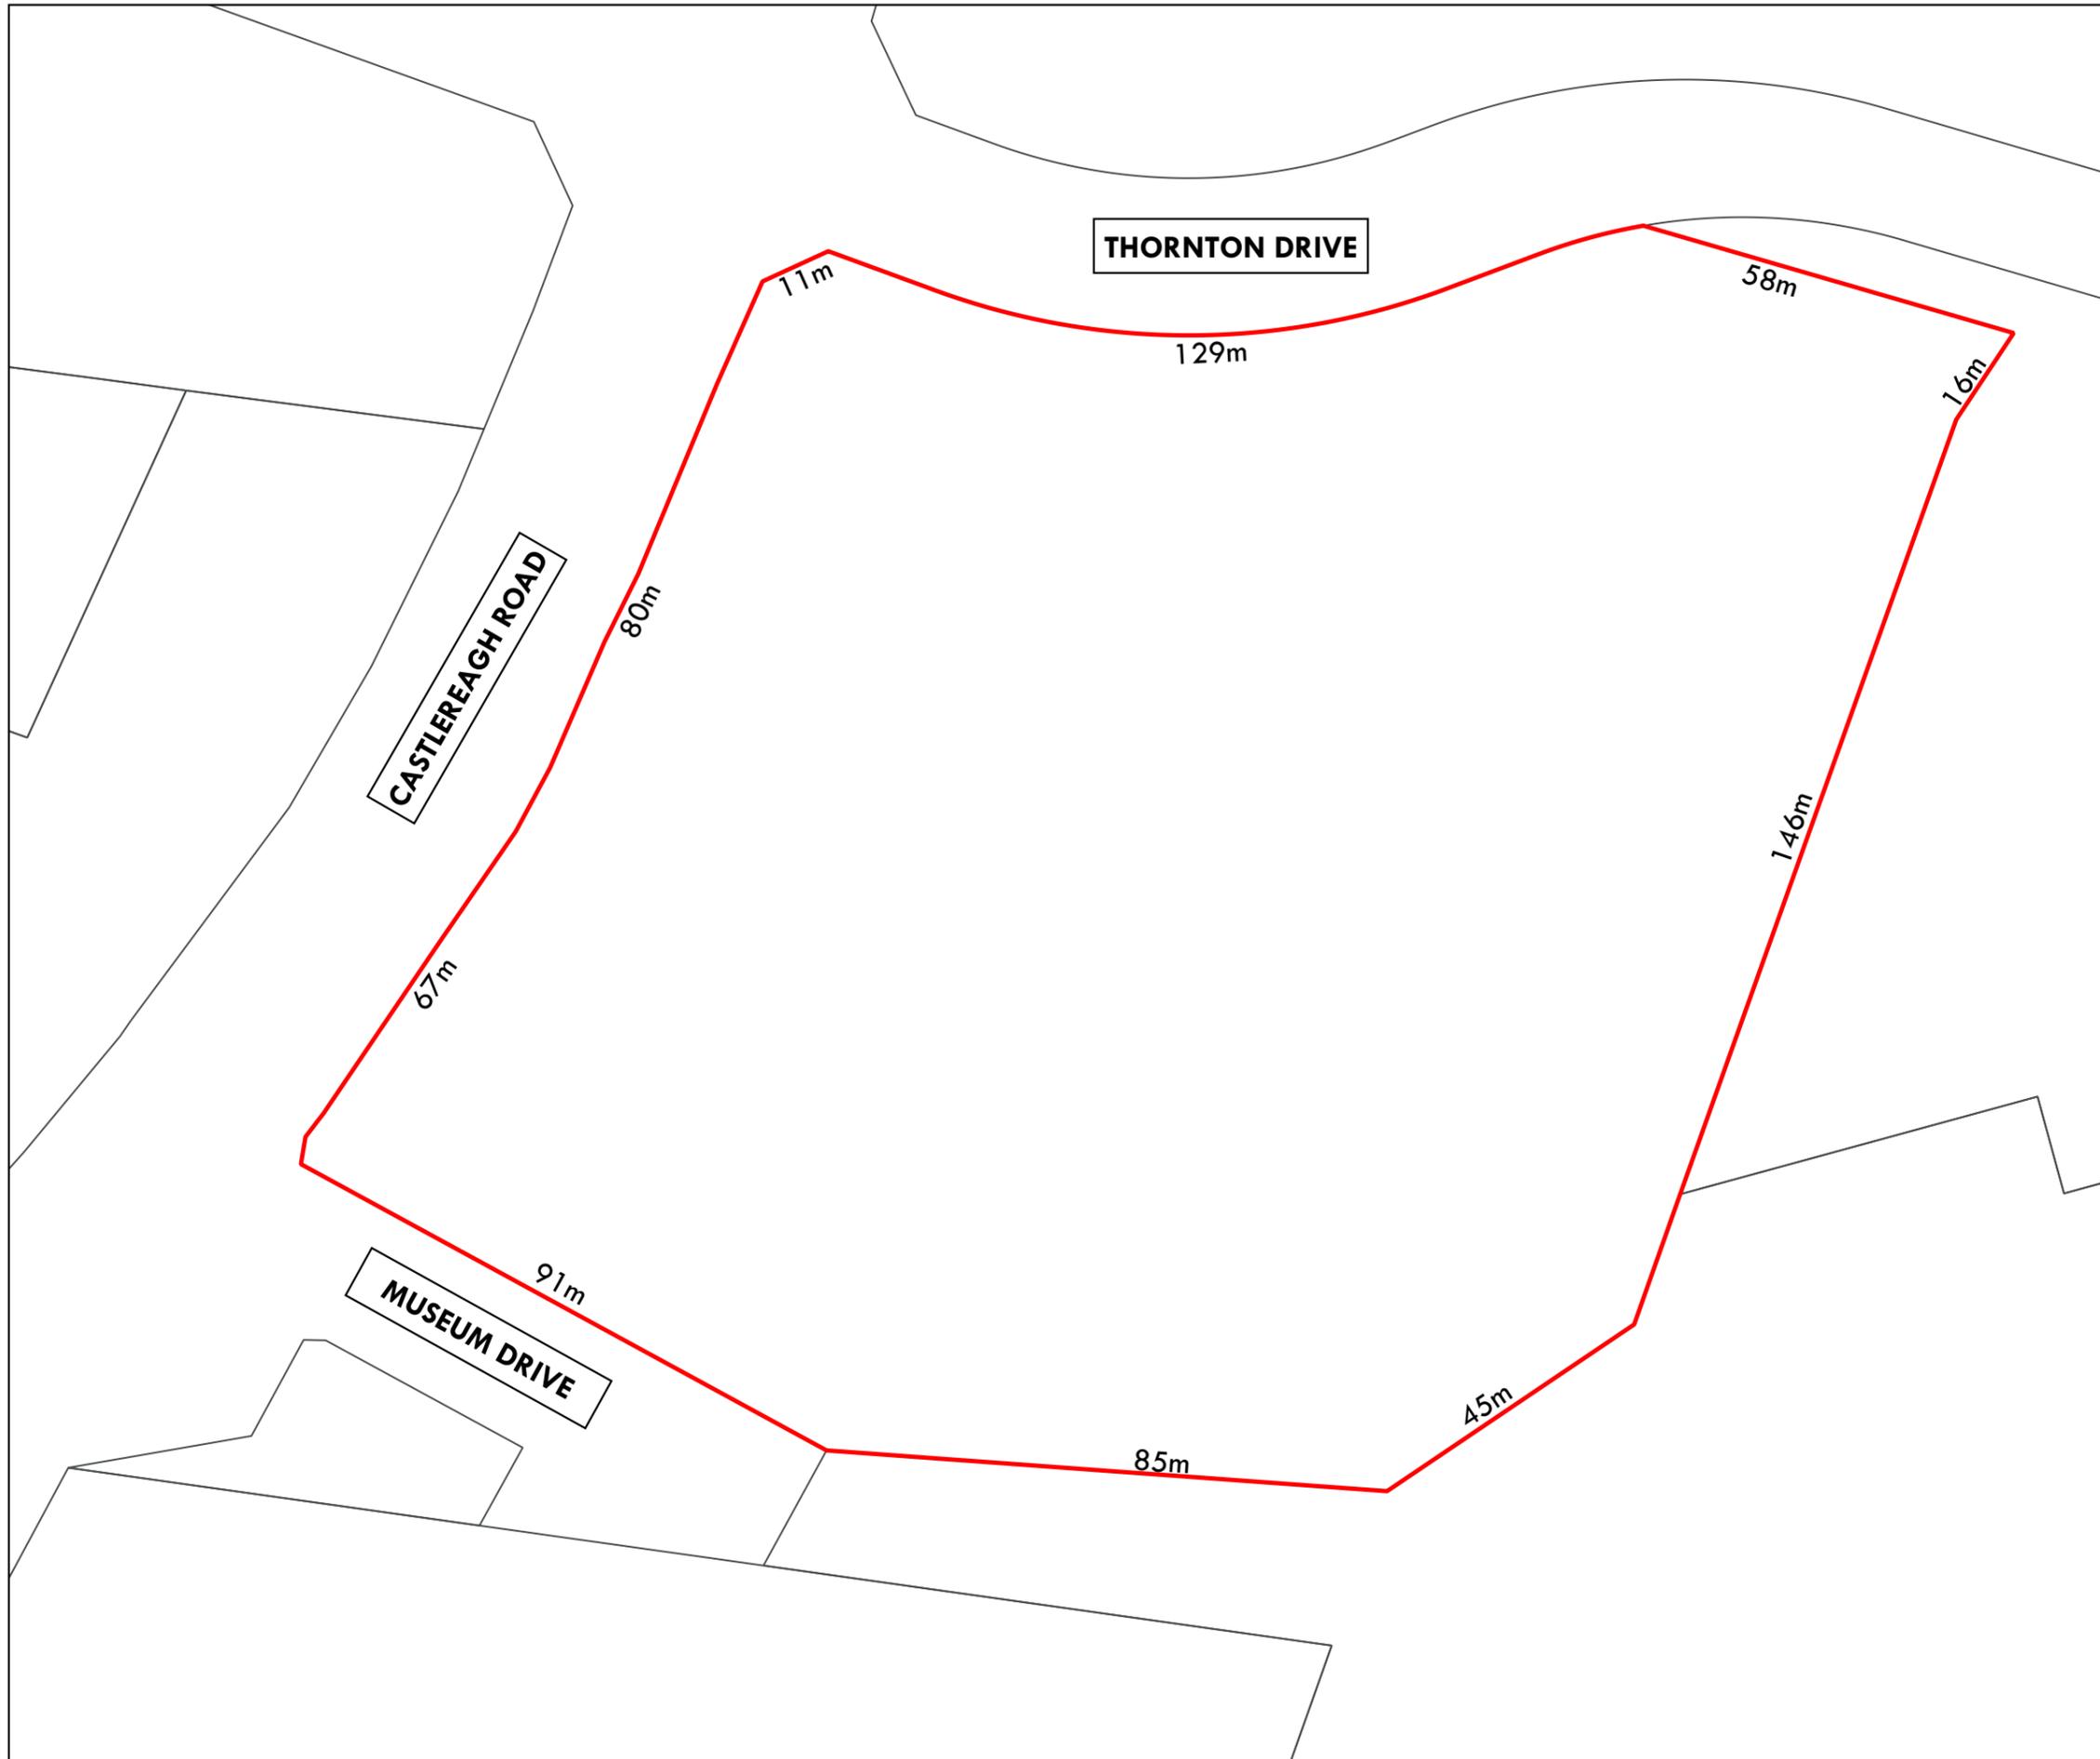

220049

Development Application
Penrith Smart Battery Pty Limited
Existing lot plan

Drawing TP01 of TP02

Directory: O:\Sydney\Projects\220\220049\01\IGS

© 2020. Whilst every care has been taken to prepare this map, Premise Australia Pty Ltd makes no representations or warranties about its accuracy, reliability, completeness or suitability for any particular purpose and cannot accept liability and responsibility of any kind (whether in contract, tort or otherwise) for any expenses, losses, damaged and/or costs (including indirect or consequential damage) which are or may be incurred by any party as a result of the map being inaccurate, incomplete or unsuitable in any way and for any reason.



1300 017 736
mail@premise.com.au
PREMISE.COM.AU

Premise




0 25 50 m



Spatial Reference
GDA 1994 MGA Zone 55
Datum: GDA 1994
Map Units Meter
Scale 1:1,000 at A3

LEGEND

- SUBJECT SITE
- CADASTRAL BOUNDARIES
- PROPOSED LOTS**
- LOT 51
- LOT 52

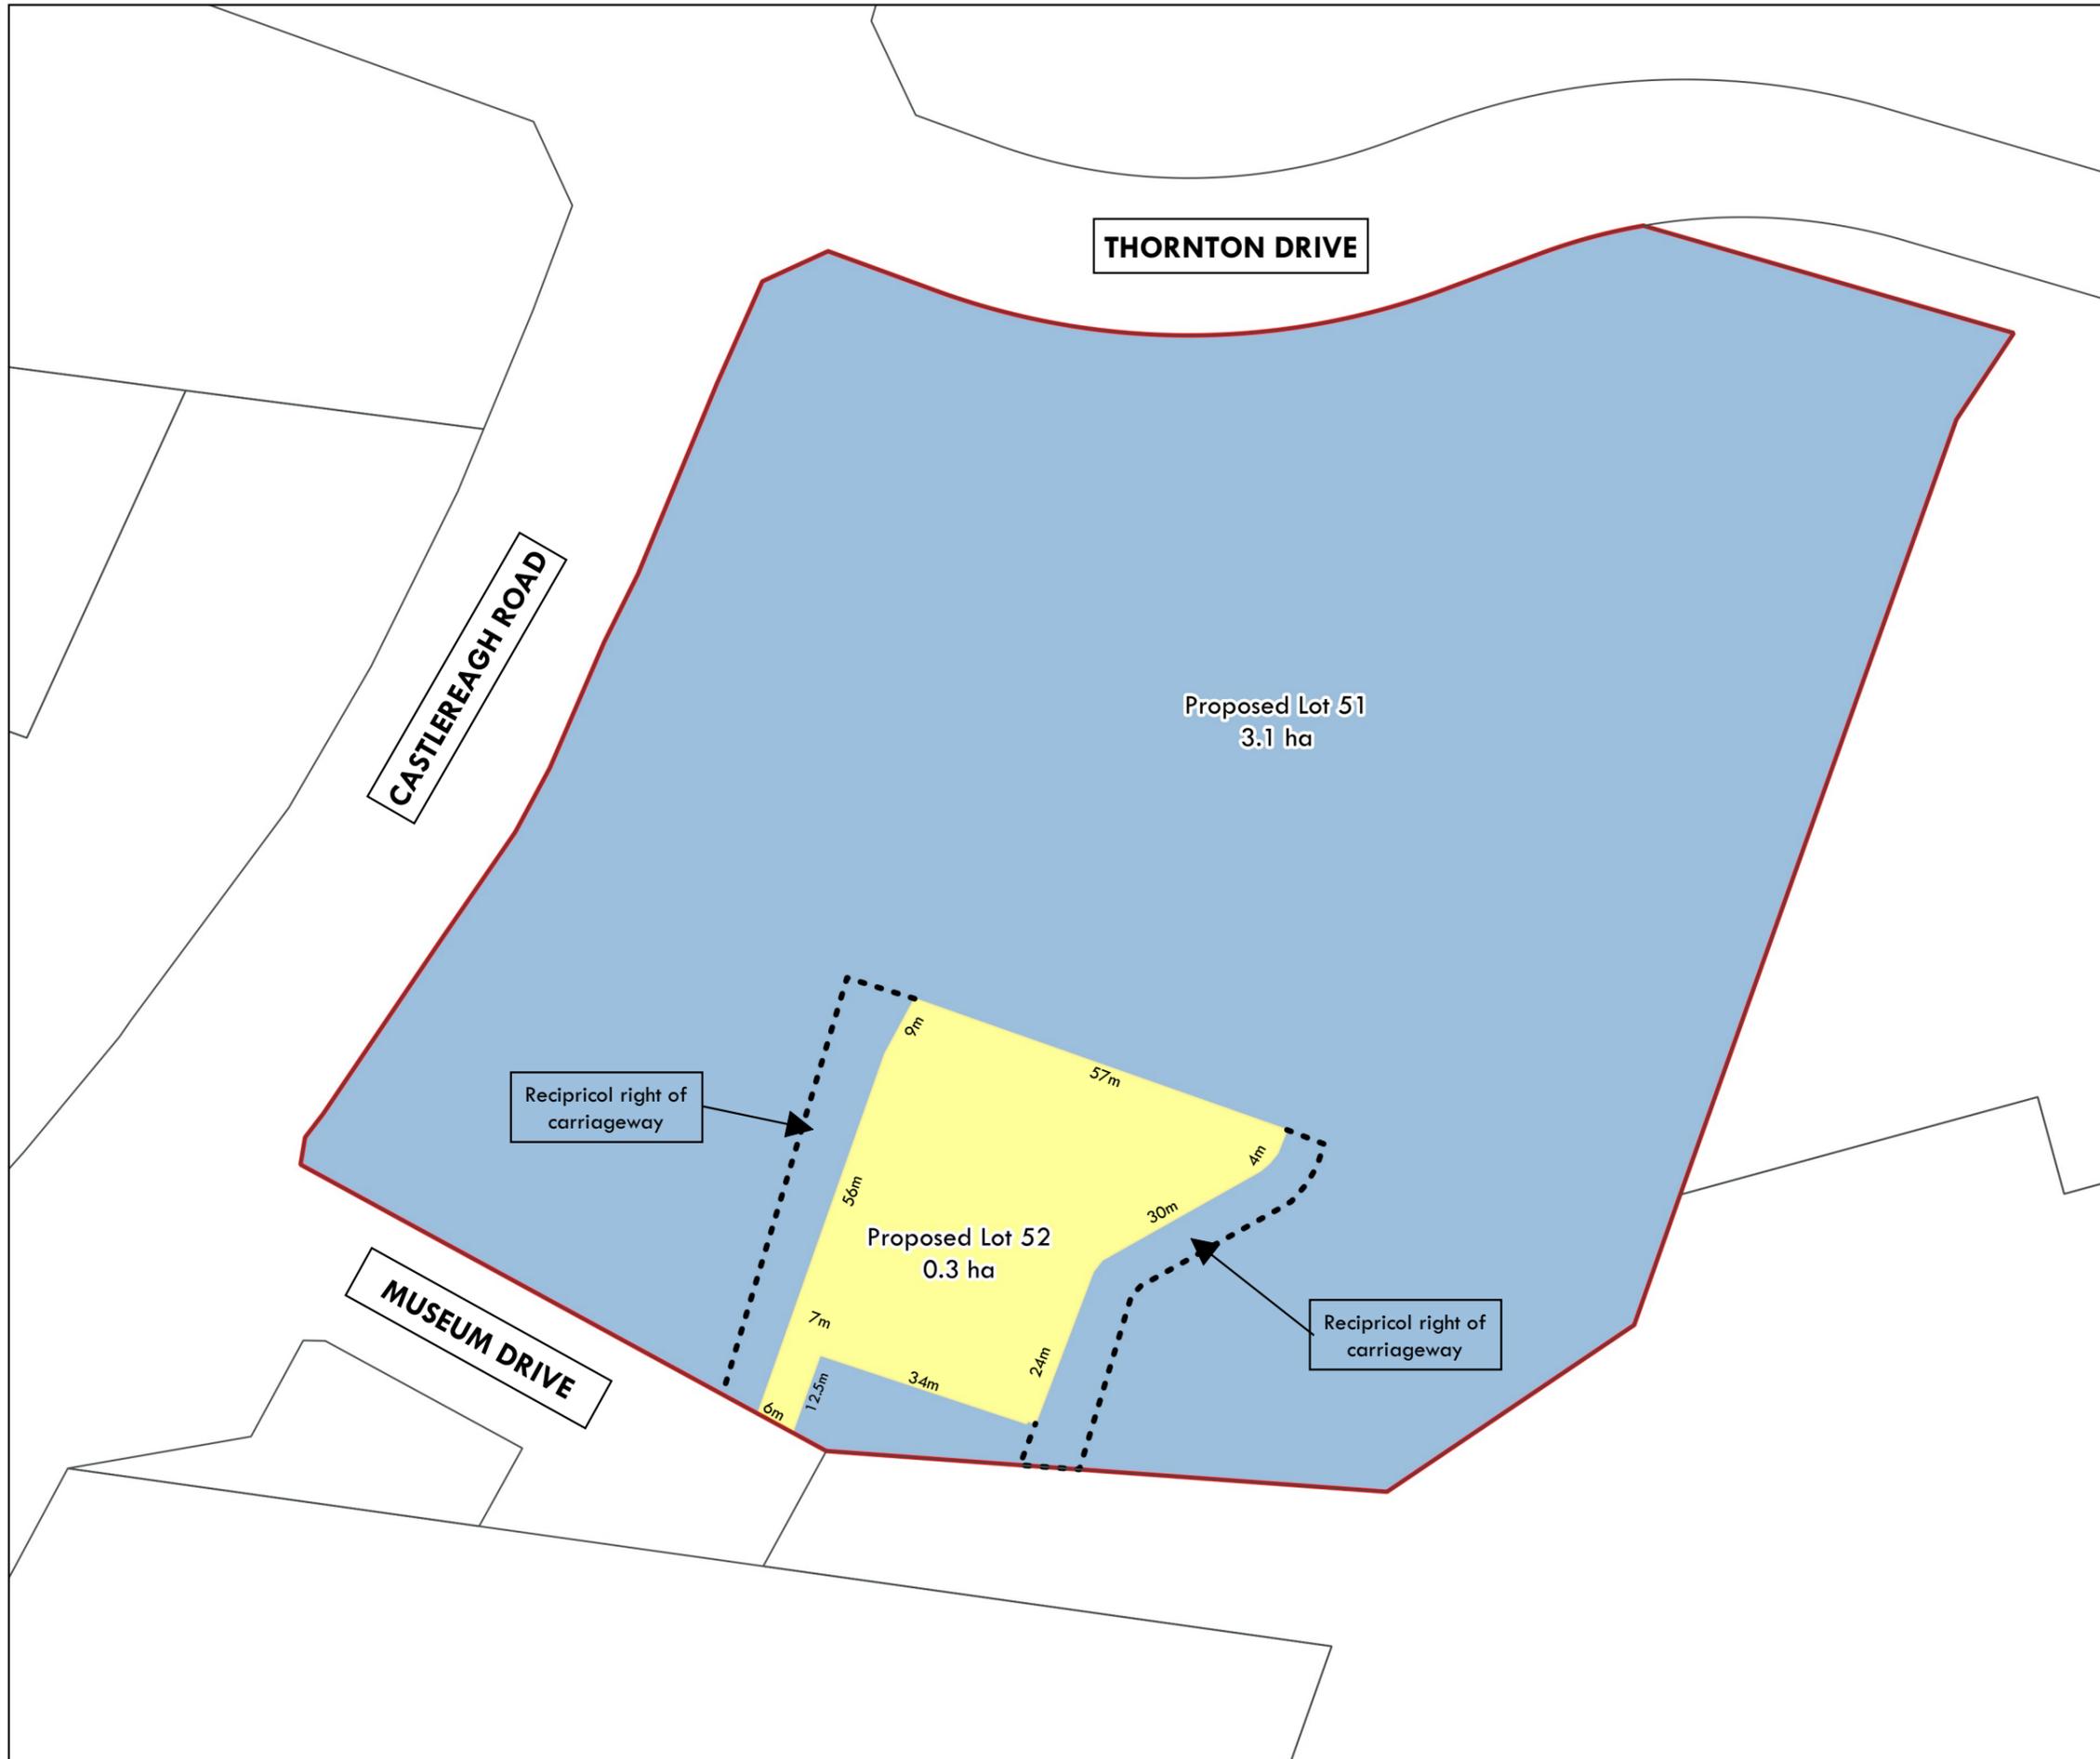

220049

Development Application
Penrith Smart Battery Pty Limited
Proposed subdivision plan

Drawing TP02 of TP02

Directory: O:\Sydney\Projects\220\220049\OUT\IGS

© 2020. Whilst every care has been taken to prepare this map, Premise Australia Pty Ltd makes no representations or warranties about its accuracy, reliability, completeness or suitability for any particular purpose and cannot accept liability and responsibility of any kind (whether in contract, tort or otherwise) for any expenses, losses, damaged and/or costs (including indirect or consequential damage) which are or may be incurred by any party as a result of the map being inaccurate, incomplete or unsuitable in any way and for any reason.